



Note: This Drawing is for planning purpose and should not be used for construction.
All dimensions should be confirmed on site and any deviation should be reported back to designer.


BW Brickwork

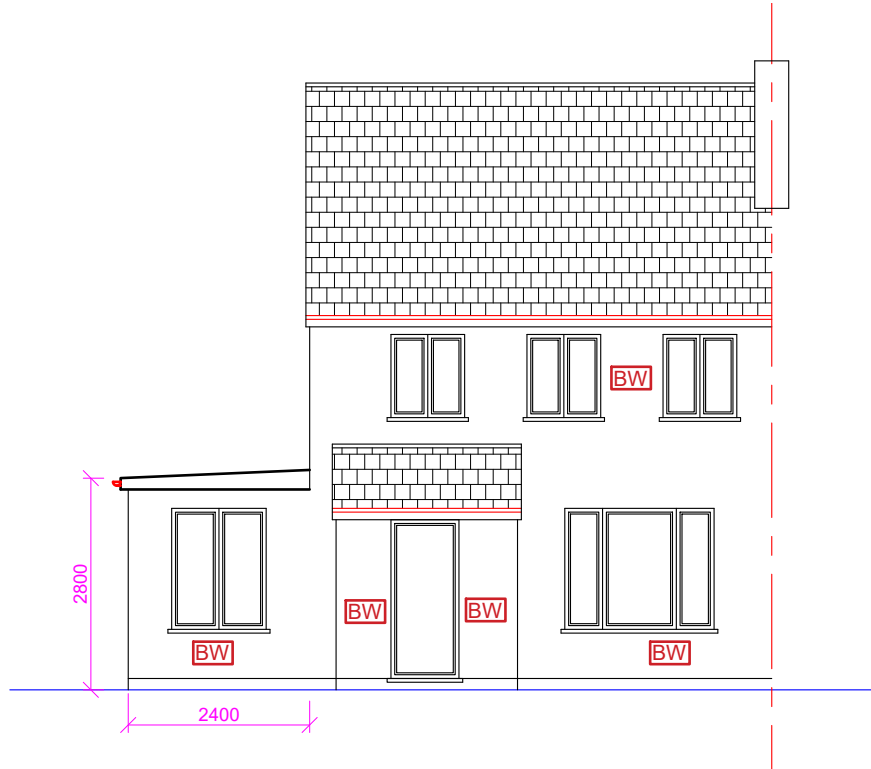


Proposed Front Elevation

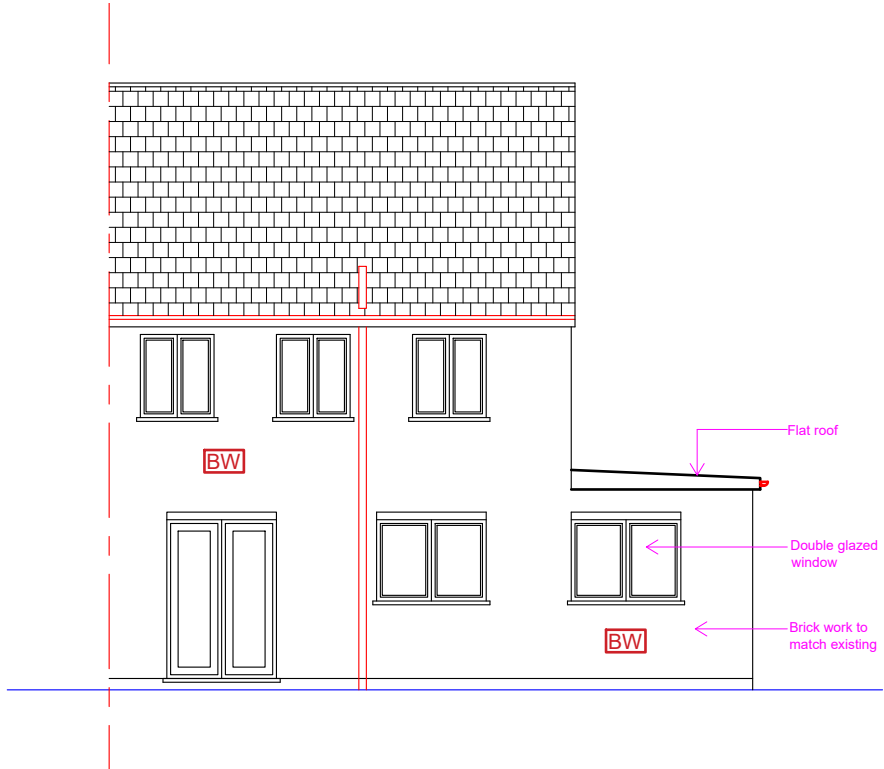

Proposed Rear Elevation

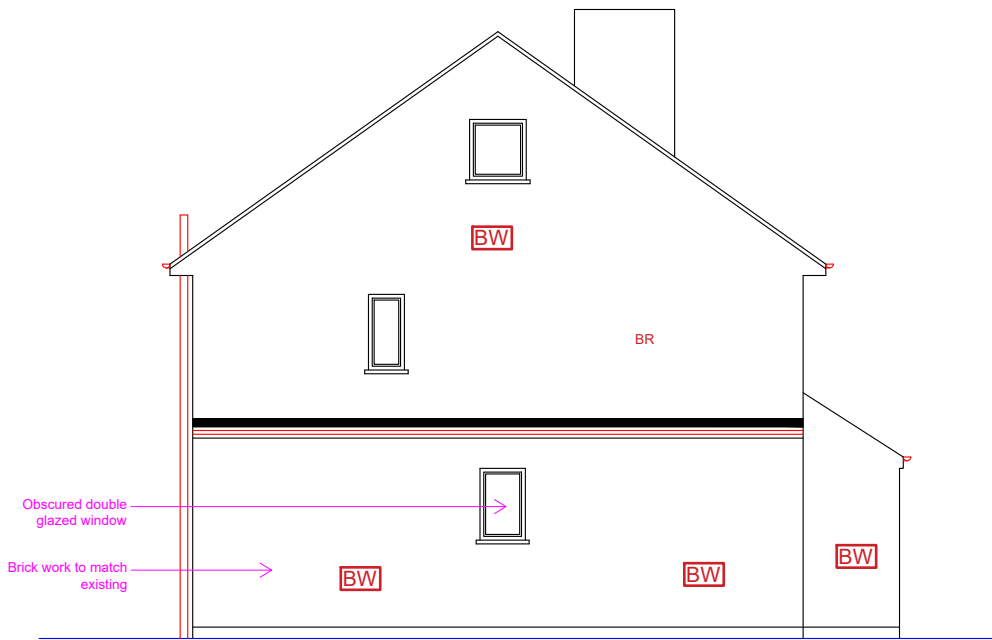

Proposed Flank Elevation (LHS)

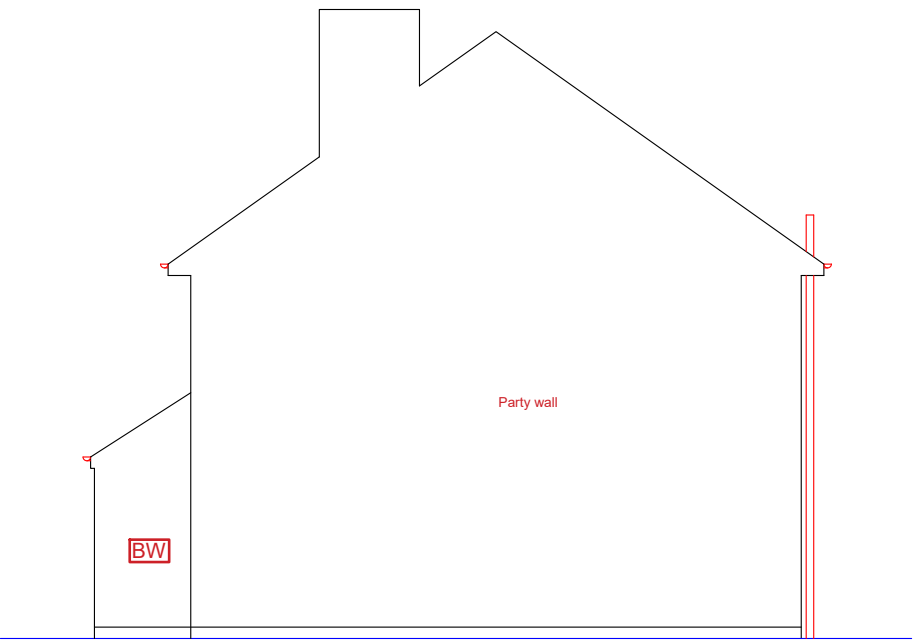

Proposed Flank Elevation (RHS)- No Change

Proposed Development:
Ground Floor Side Extension

Site Address:
132 St Peters Road
Cowley
UB8 3SD


Revisions:

Rev	Date	Description
A	30/08/2022	

Drawing Description:
Proposed Elevations

Drawing No:
ART/2022/SE132SP/PE

Scale: 1:100
Paper Size: A3
Sheet No: 3 of 5

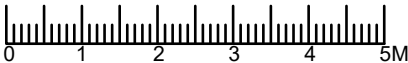

ART CONSULTANTS (UK) LTD
113 LONG LANE
STANWELL
TW19 7AL
M:07960071377
E: ARTCONSULTANTSUK@GMAIL.COM