


Note: This Drawing is for planning purpose and should not be used for construction.  
All dimensions should be confirmed on site and any deviation should be reported back to designer.

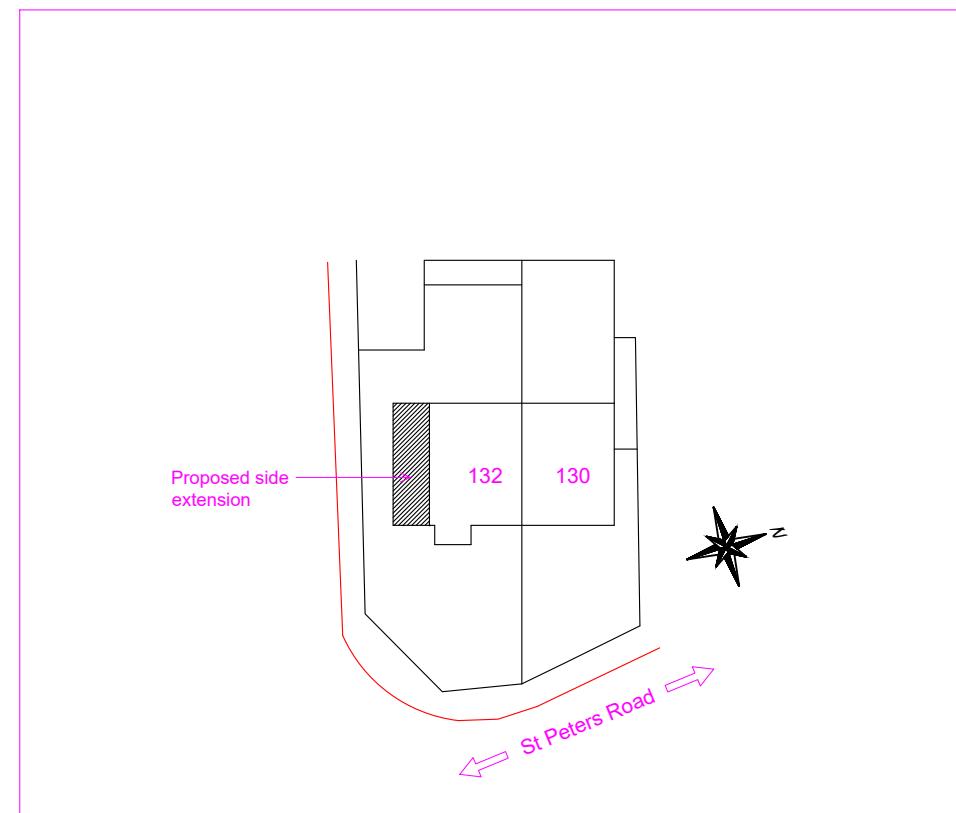

<b>Proposed Development:</b> Ground Floor Side Extension	<b>Site Address:</b> 132 St Peters Road Cowley UB8 3SD	<b>Revisions:</b> <table border="1"> <tr> <th>Rev</th><th>Date</th><th>Description</th></tr> <tr> <td>A</td><td>30/09/2022</td><td></td></tr> <tr><td></td><td></td><td></td></tr> <tr><td></td><td></td><td></td></tr> <tr><td></td><td></td><td></td></tr> </table>	Rev	Date	Description	A	30/09/2022											<b>Drawing Description:</b> Site plan & Location Plan <b>Drawing No:</b> ART/2022/SE132SP/SPLP	<p>Scale: 1:500, 1:1250 Paper Size: A3 Sheet No: 5 of 5</p>	<b>ART CONSULTANTS (UK) LTD</b> 113 LONG LANE STANWELL TW19 7AL M:07960071377 E: ARTCONSULTANTSUK@GMAIL.COM
Rev	Date	Description																		
A	30/09/2022																			