



01 - GROUND FLOOR PLAN

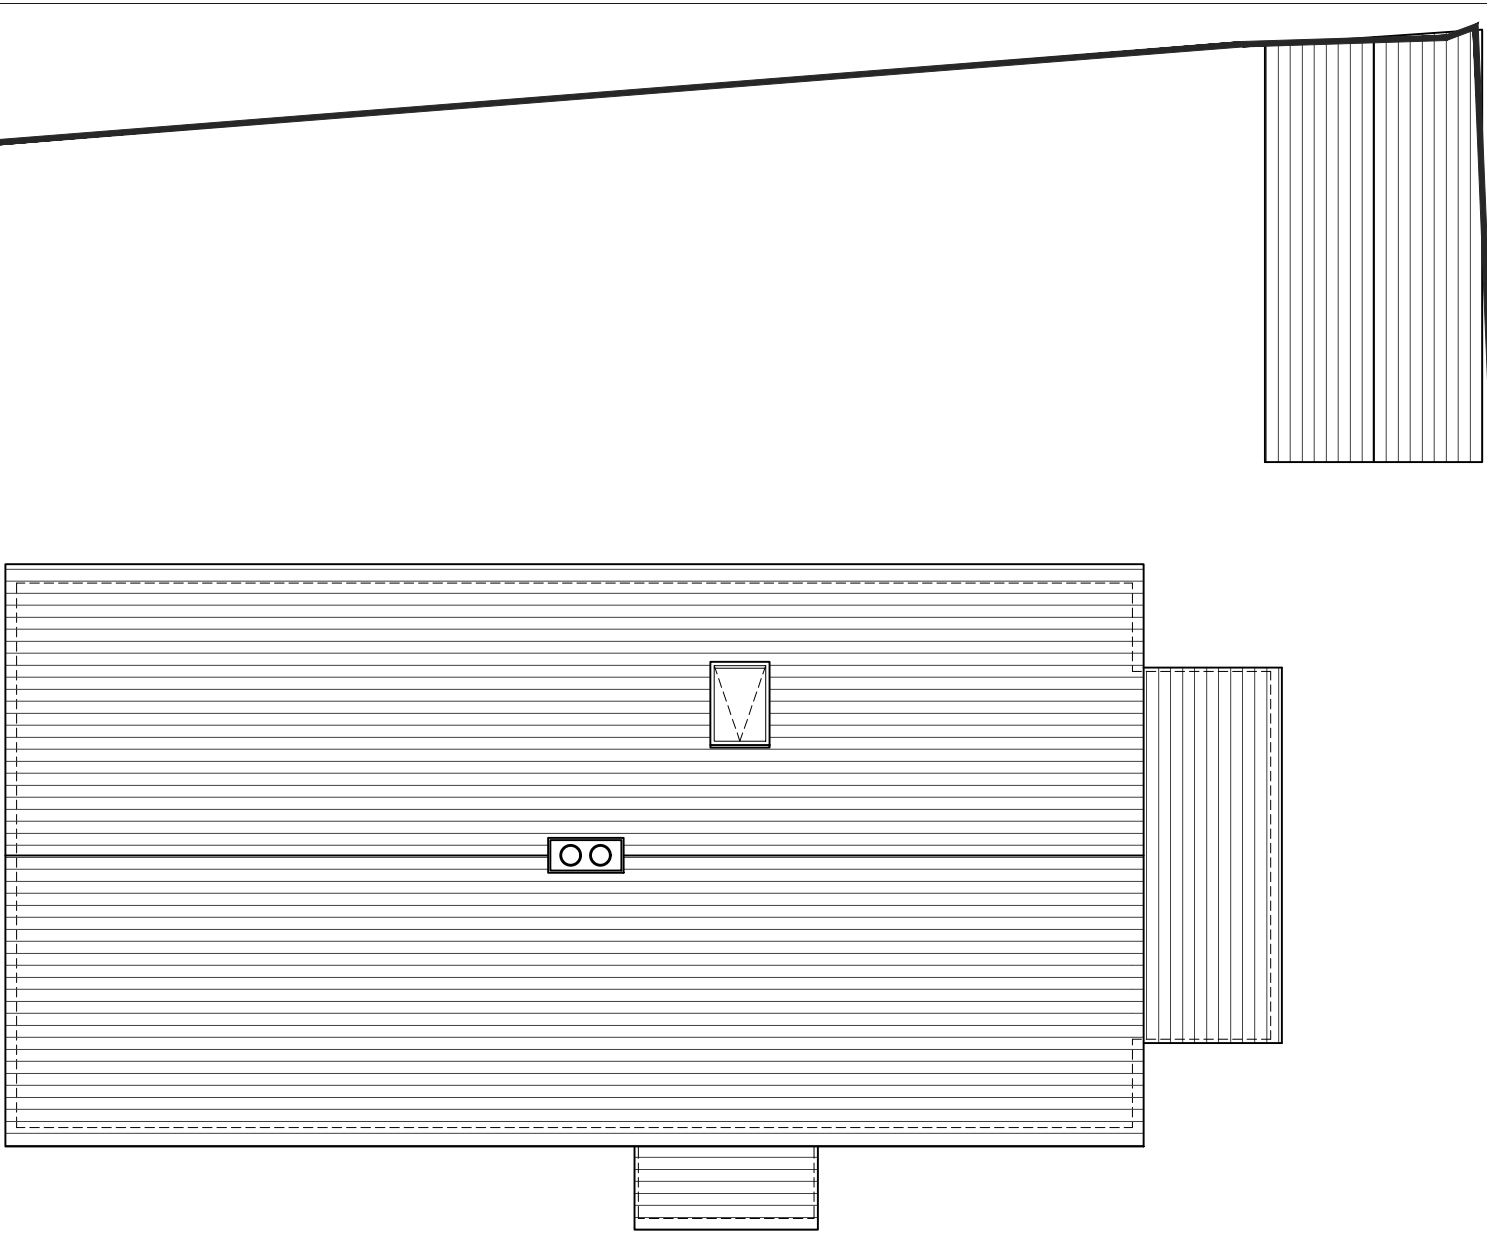

02 - ROOF PLAN

NOTES

- Dimensions are not to be scaled from this drawing by contractors. The contractor is requested to check all dimensions before the work started.
- Report any discrepancies to the client or architect before undertaking the work described in the drawings.
- Dimensions are approximate site dimensions and are to be verified by the contractor on site before any fabrication/site works i.e foundations etc occur
- Contractor is responsible for all temporary propping to existing structure

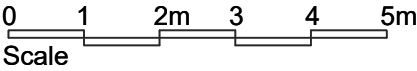

| REVISIONS | | | |
|-----------|-------------|------|----|
| NO. | DESCRIPTION | DATE | BY |
| | | | |
| | | | |
| | | | |
| | | | |
| | | | |

FULL PLANNING APPLICATION

| | | | |
|--|---------------------------|----------|----------------|
| DE ARCHITECTURAL CONSULT.LTD M: 07824773079, 07869580774 E: design.endeavour@gmail.com | | | |
| Project 70 WEST DRAYTON ROAD LONDON, UB8 3LA | | | |
| Title EXISTING PLANS | | | |
| Scale 1:100@A3 | Drawn TA | Approved | Date JAN-25 |
| Job No. DAC-332/25 | Drawing No. PH-70WD-02 | | Rev. |