


1:50 0 1 2 5m

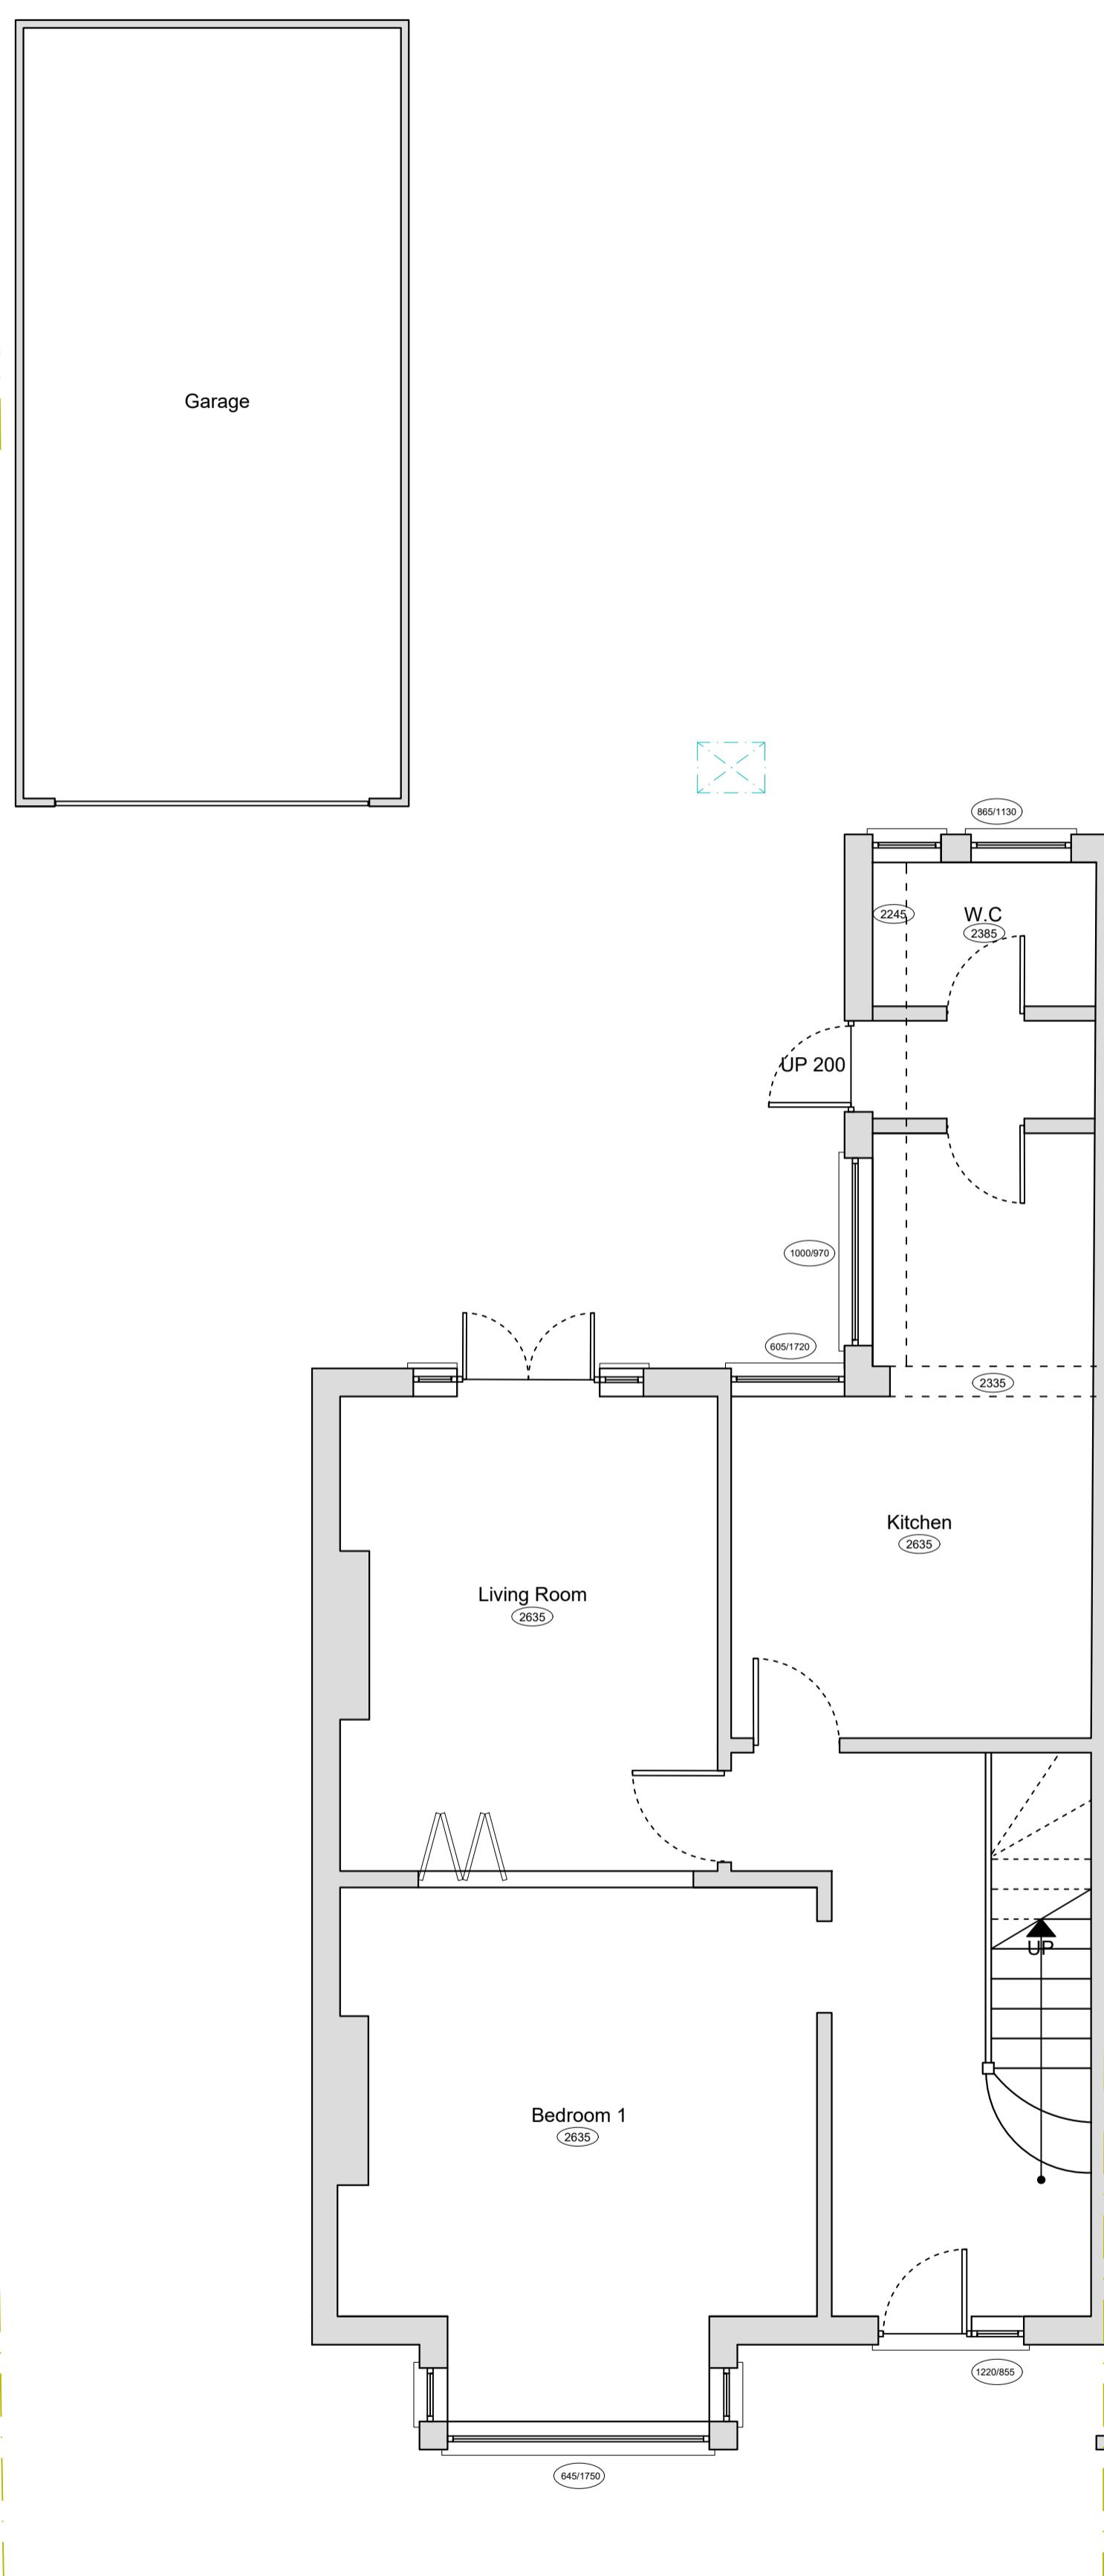

Ground Floor Plan
1:50

NOTES GENERAL:

- Work to figured dimensions and relative position only, confirm to designer
- This drawing is to be read in conjunction with all relevant drawings, detailed specifications where applicable and all associated drawings in this series (if any)
- Any discrepancy on this drawing is to be reported immediately to Oakman Architecture Ltd for clarification
- The contractor is responsible for all temporary works and for the stability of the works in progress

Revision	Date	Drawn	Designer	Checked	Approved
Revision History					

OAKMAN ARCHITECTURE.

© Address: 7 Denham Way, Denham UB9 5AX
© Mob.: 07787197752
E-mail: benjamin@oakmantld.com

Project Address: 1 Norton Road Uxbridge UB8 2PT	Client: Mr and Mrs Pain
--	----------------------------

EXISTING	Drawing Title:
Drawing Number: 2511-PL-001	Scales: 1:50 @ A3