



LOCATION PLAN (1:1250)

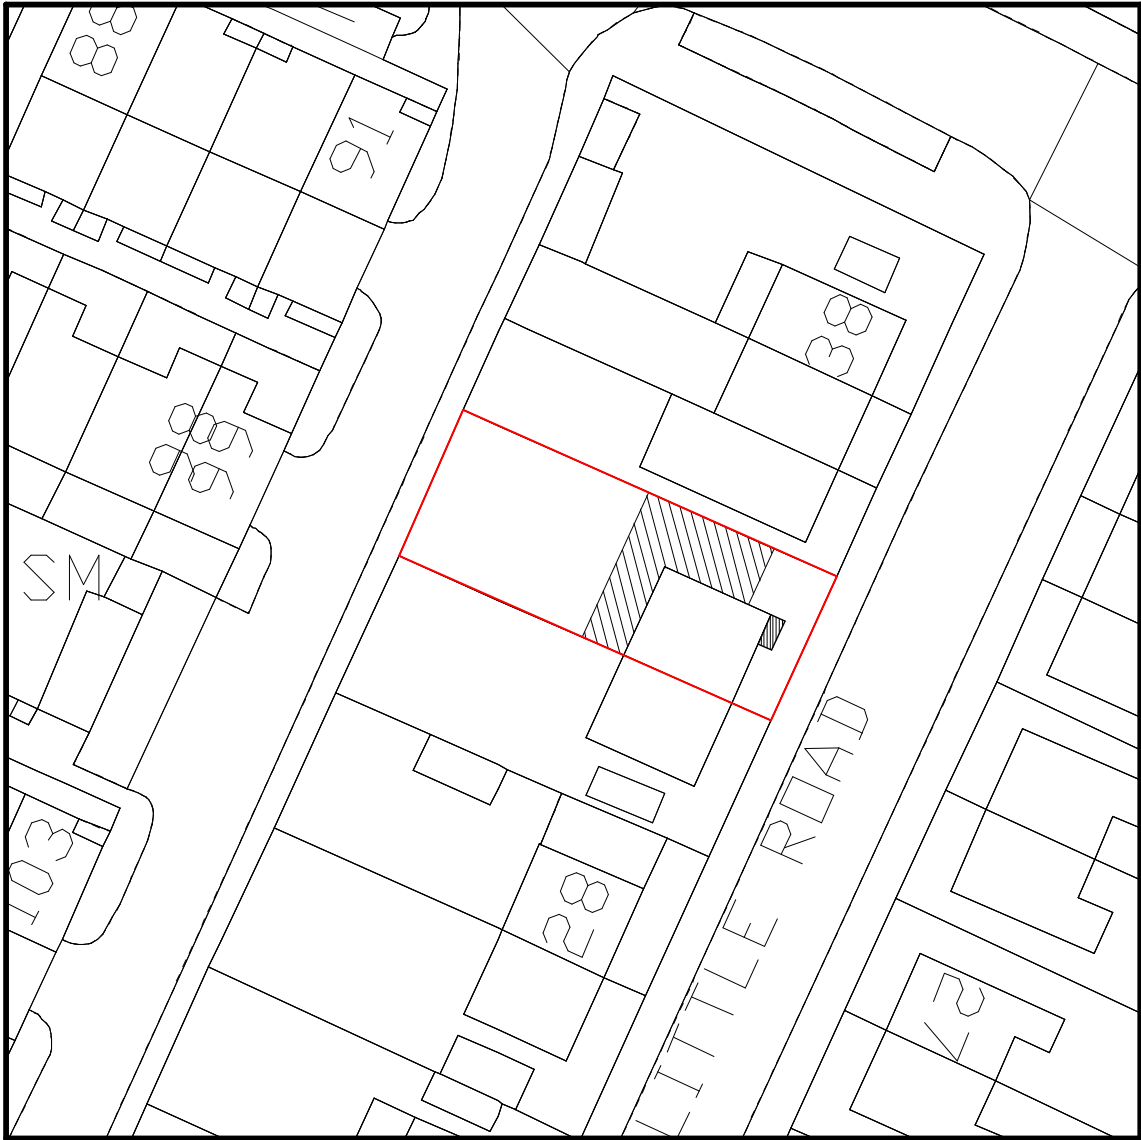

SITE PLAN (1:500)

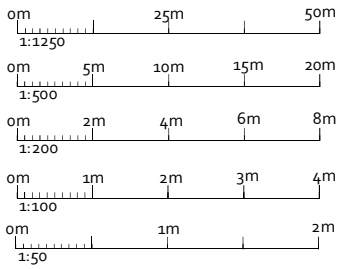

AMENDMENTS	DATE:	REV.
------------	-------	------

Dimensions, area and levels where given are only approximate and subject to site survey. All dimensions are to be checked onsite. Figured dimensions only are to be taken from this drawings. This drawing is to be read in conjunction with all relevant consultants' and /or specialists drawings / documents and any discrepancy or variations are to be notified to the designer before the affects works commences. This drawing is the intellectual property of OPS Chartered Surveyors and must not be copied, reproduced, modified or distributed without the author's consent.

OPS Chartered Surveyors

17 Garvin Avenue | Beaconsfield | Bucks | HP91RD
info@ops-surveyors.co.uk
www.ops-surveyors.co.uk
Tel: 07881457903



ADDRESS:
32 Little Road, Uxbridge, UB3 3BT

CLIENT:
MR KARAN SEHDEV

DRAWING:
PLANNING
PROPOSAL: RETENTION OF FRONT PORCH & SINGLE STORE WRAP AROUND EXTENSION

@ISO A3 (297 x 420)		
DRAWN: SC	DRAWING NUMBER	REV.
SCALE: AS SHOWN	2022-32LR-FP-1	1.0
DATE: 09/07/2022	SHEET: # 1 / 4	