




EXISTING FIRST FLOOR PLAN  
(Scale 1:100)

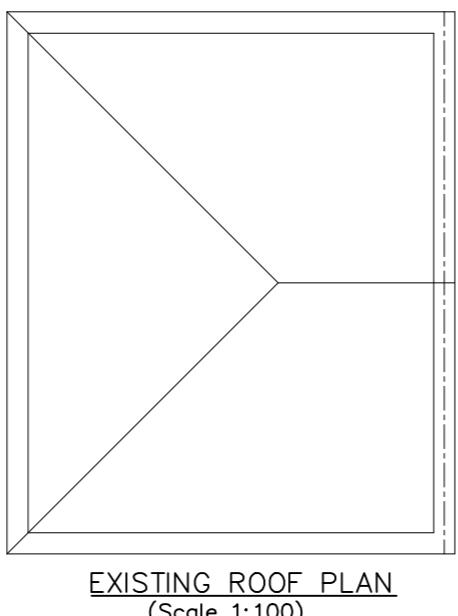


EXISTING ROOF PLAN  
(Scale 1:100)

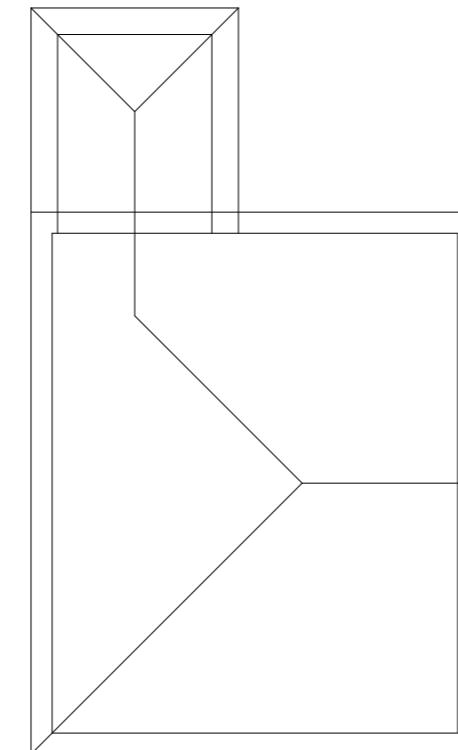


PROPOSED ROOF PLAN  
(Scale 1:100)

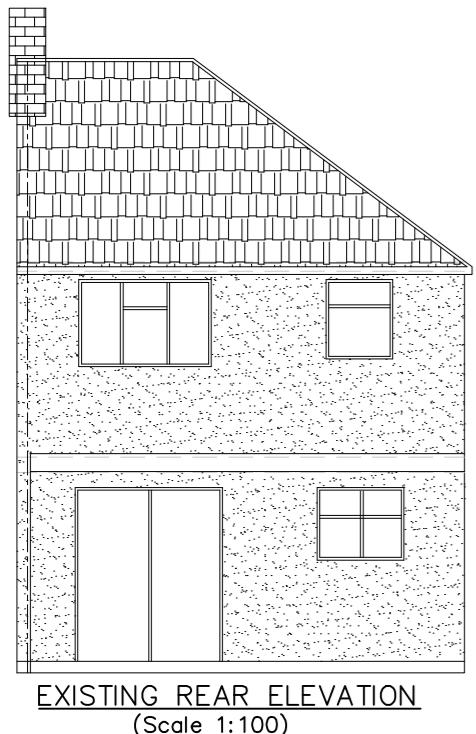


EXISTING REAR ELEVATION  
(Scale 1:100)

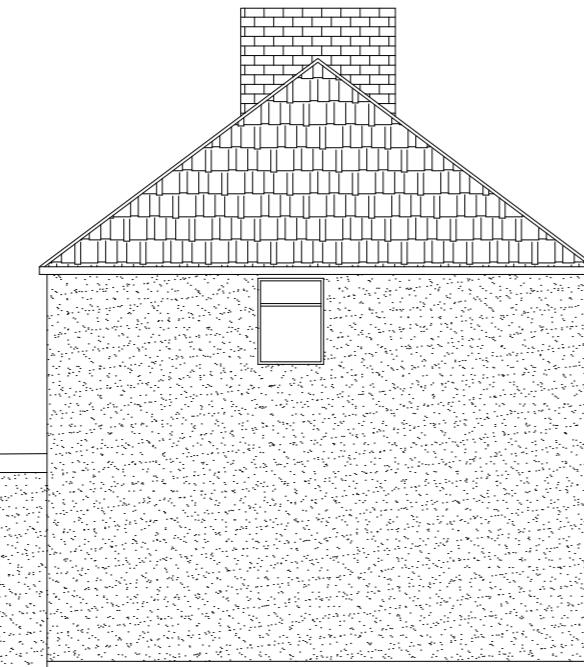


EXISTING SIDE ELEVATION-A  
(Scale 1:100)

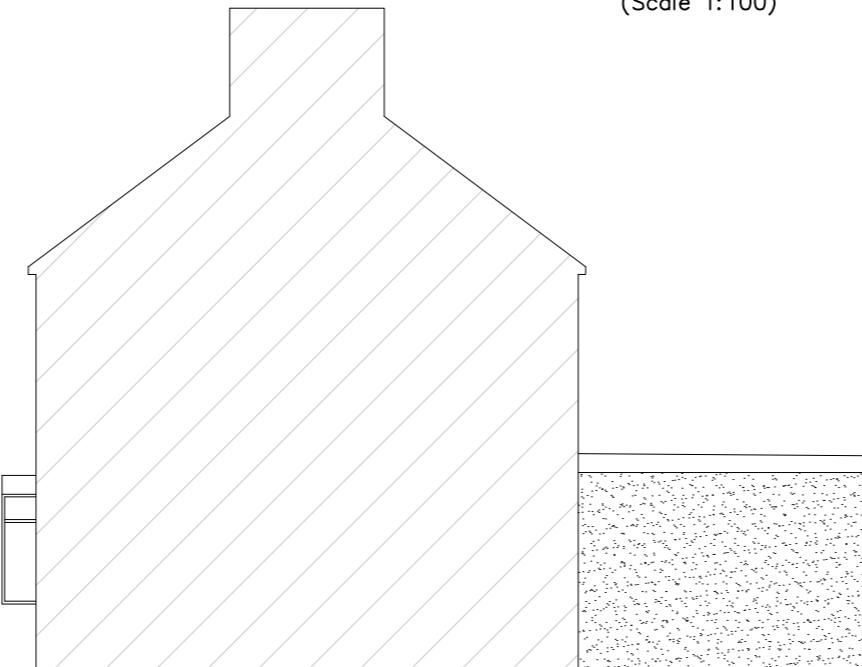


EXISTING SIDE ELEVATION-B  
(Scale 1:100)

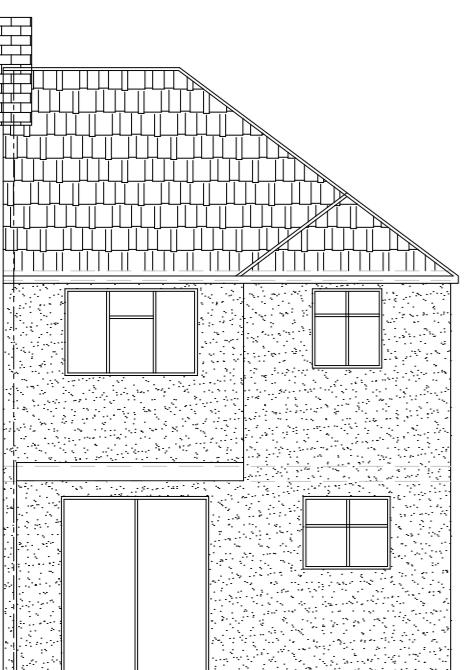

PROPOSED REAR ELEVATION  
(Scale 1:100)

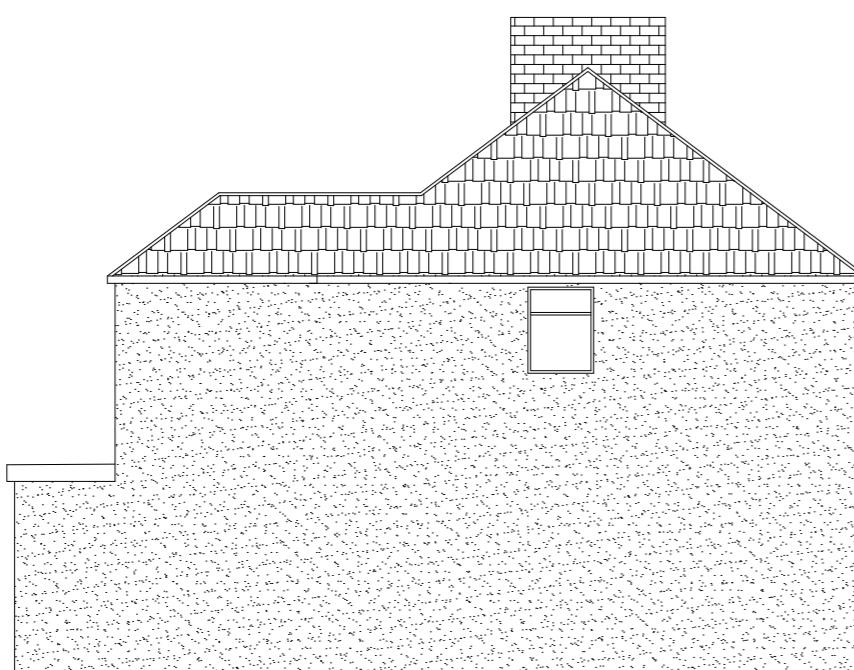

PROPOSED SIDE ELEVATION-A  
(Scale 1:100)

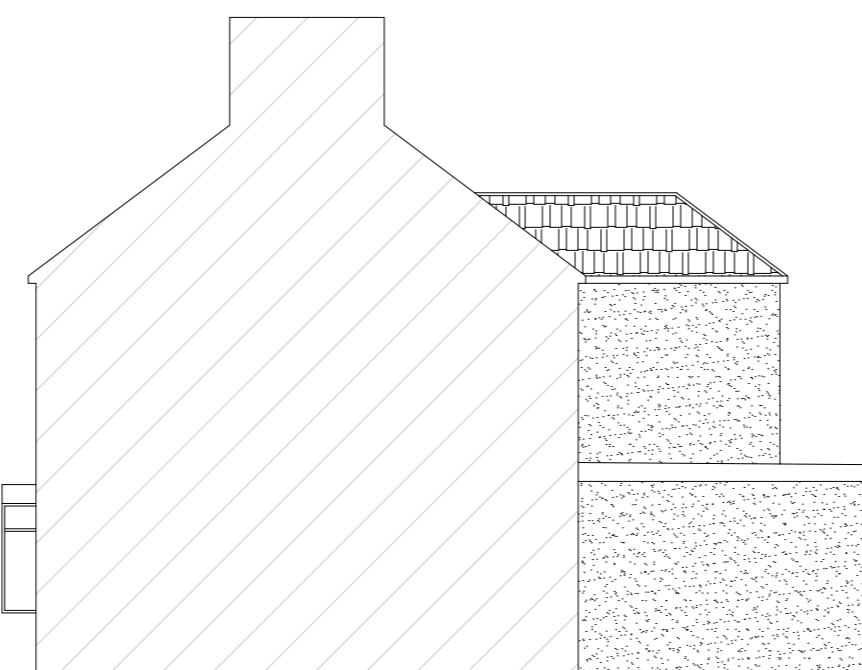


PROPOSED SIDE ELEVATION-B  
(Scale 1:100)

Measurements are indicating this drawing is only for planning purposes. If any construction work based on this drawing need to be report to the authorized person before start the work. Contractor's responsible to check the measurements on site before commencement of the work.

The client/contractor is required to serve written notice to the tenants and owners of the adjoining properties in accordance with the Party Wall Act 1996: (and its latest amendments) with respect to the intention to carry out work within the specified proximity or below respective properties.

0 100mm WHEN PLOTTED TO SCALE 100

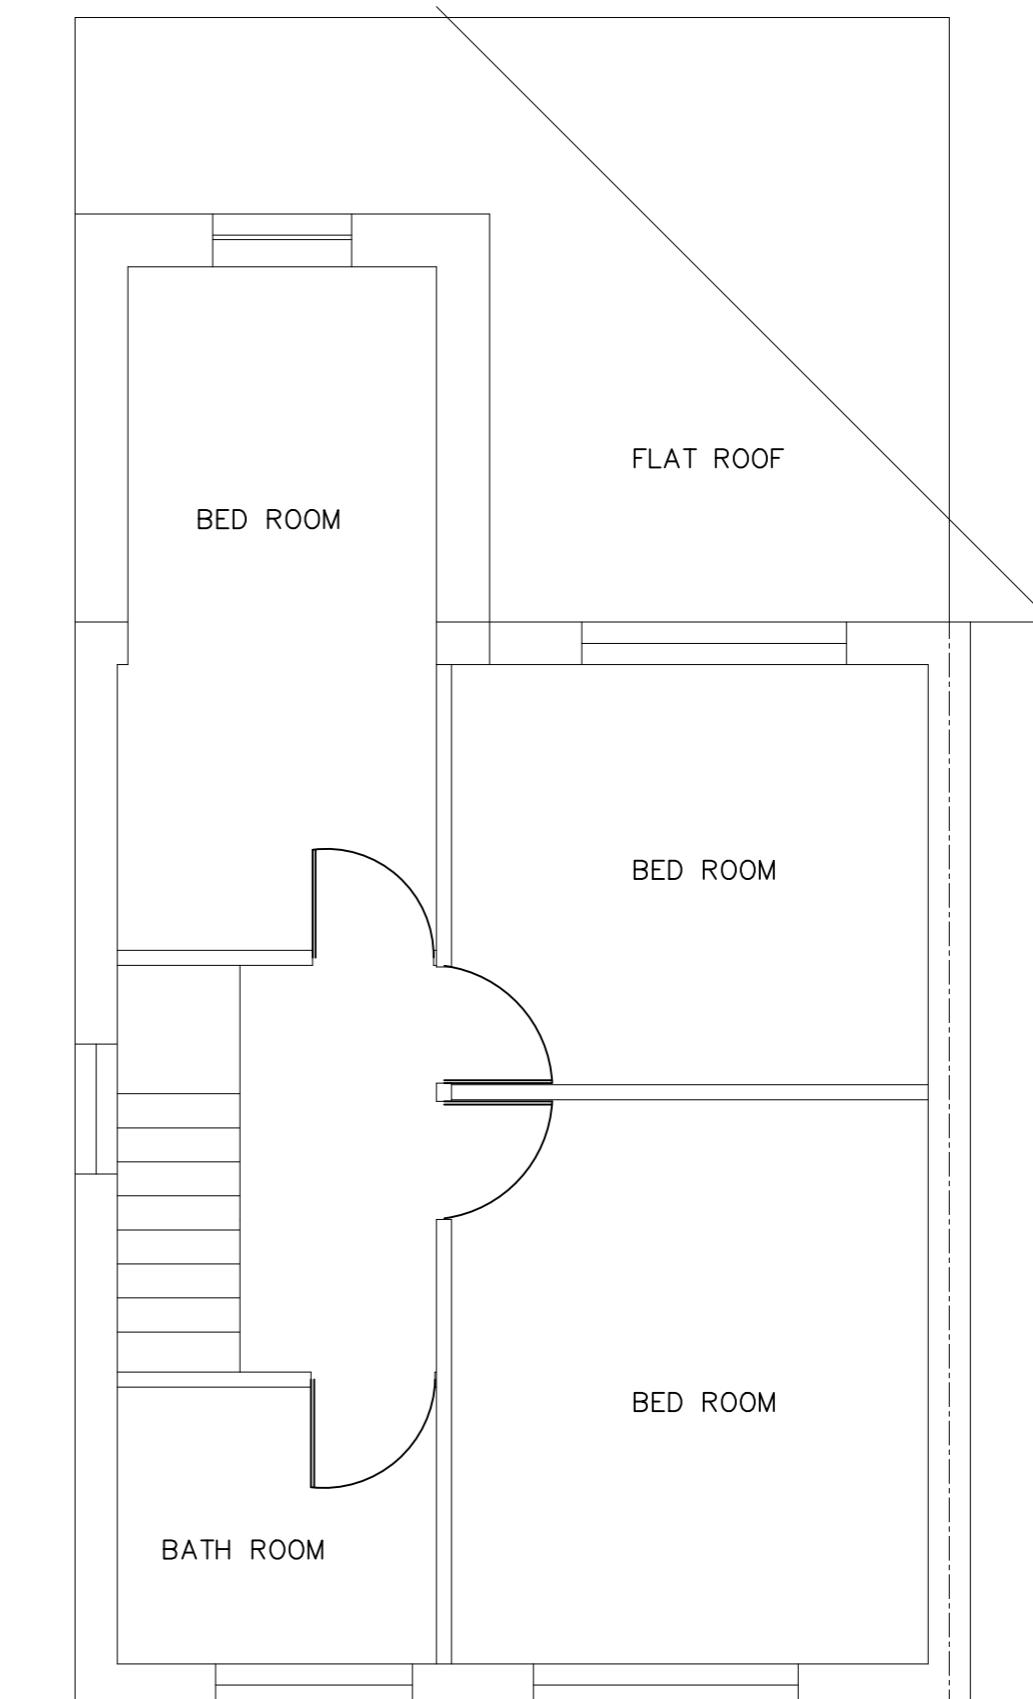

PROPOSED FIRST FLOOR PLAN  
(Scale 1:50)

This drawing is the copy right of AVIM Consultancy Ltd. and may not be amended, copied or reproduce without written permission. No liability will be accepted for amendments made by other person.

Do not scale off the drawings. Except planning purpose.

CLIENT:  
P.PUNNIYASEELAN

JOB:  
92 TUDOR ROAD UB3 2QF

AGENT:  
AVIM CONSULTANCY  
227 PRESTON ROAD, HA9 8NF  
TP:020890445497457  
EMAIL: avimconsultancy@gmail.com

Drawn by:	Drawing Paper Size:	Revision	Int.	Date
PK	A2			
Checked by:	Scale:	AS SHOWN		
TR				
Date:	06.11.2023	Drawing No.	DRW-01	Revision A

1:50  
0 1 2 3 4m  
0 1000 2000 3000 4000mm  
ALL THE MATERIAL NEED TO BE MATCH  
WITH THE EXISTING MATERIAL