



GROUND FLOOR PLAN

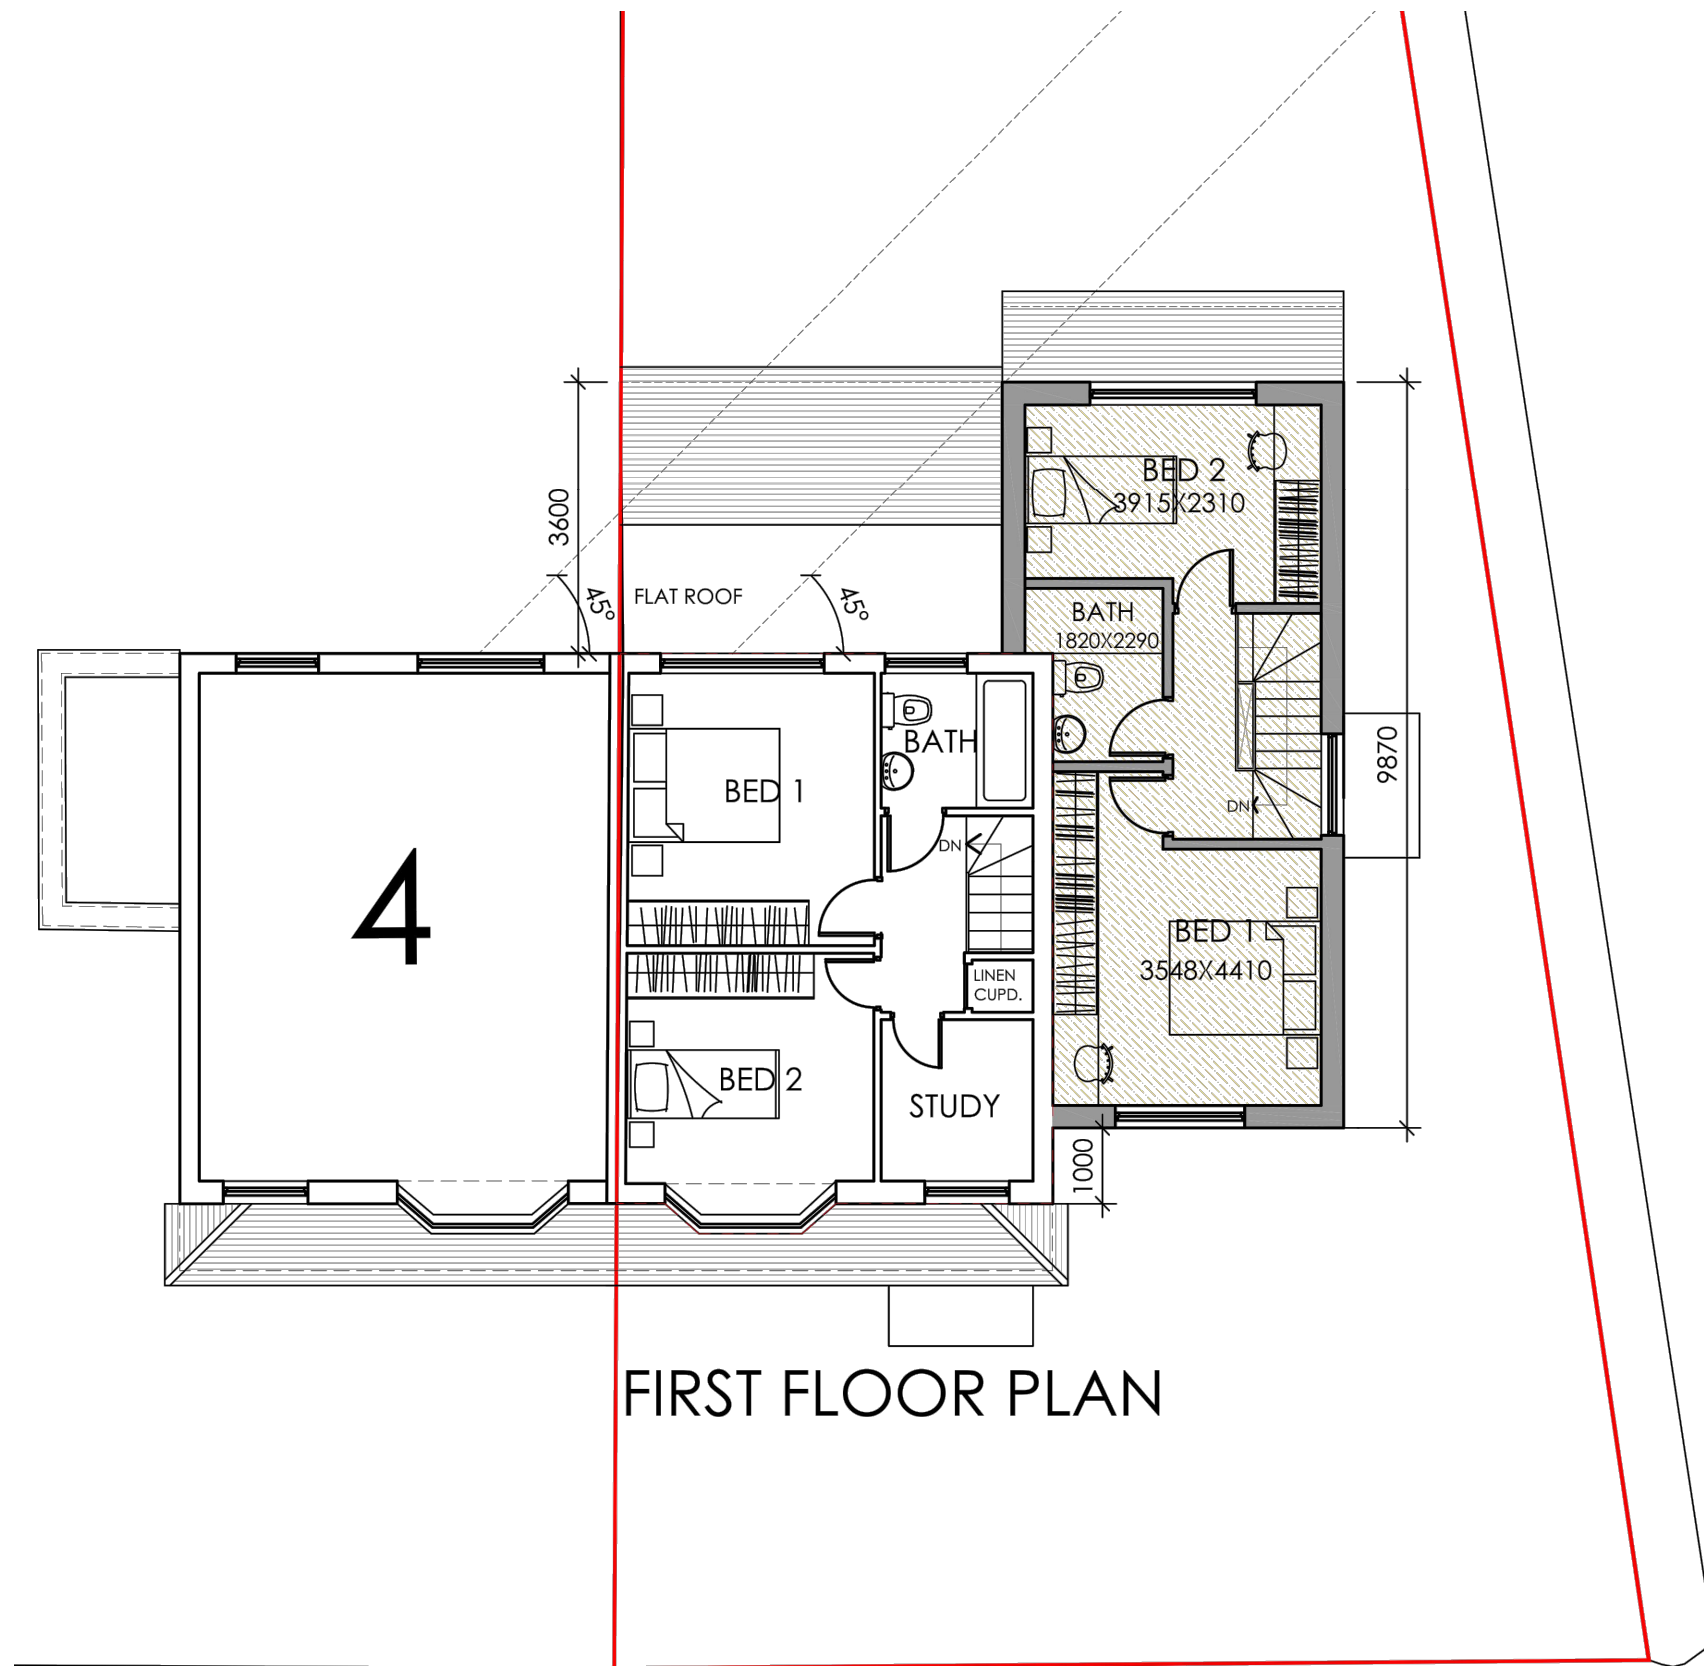

FIRST FLOOR PLAN

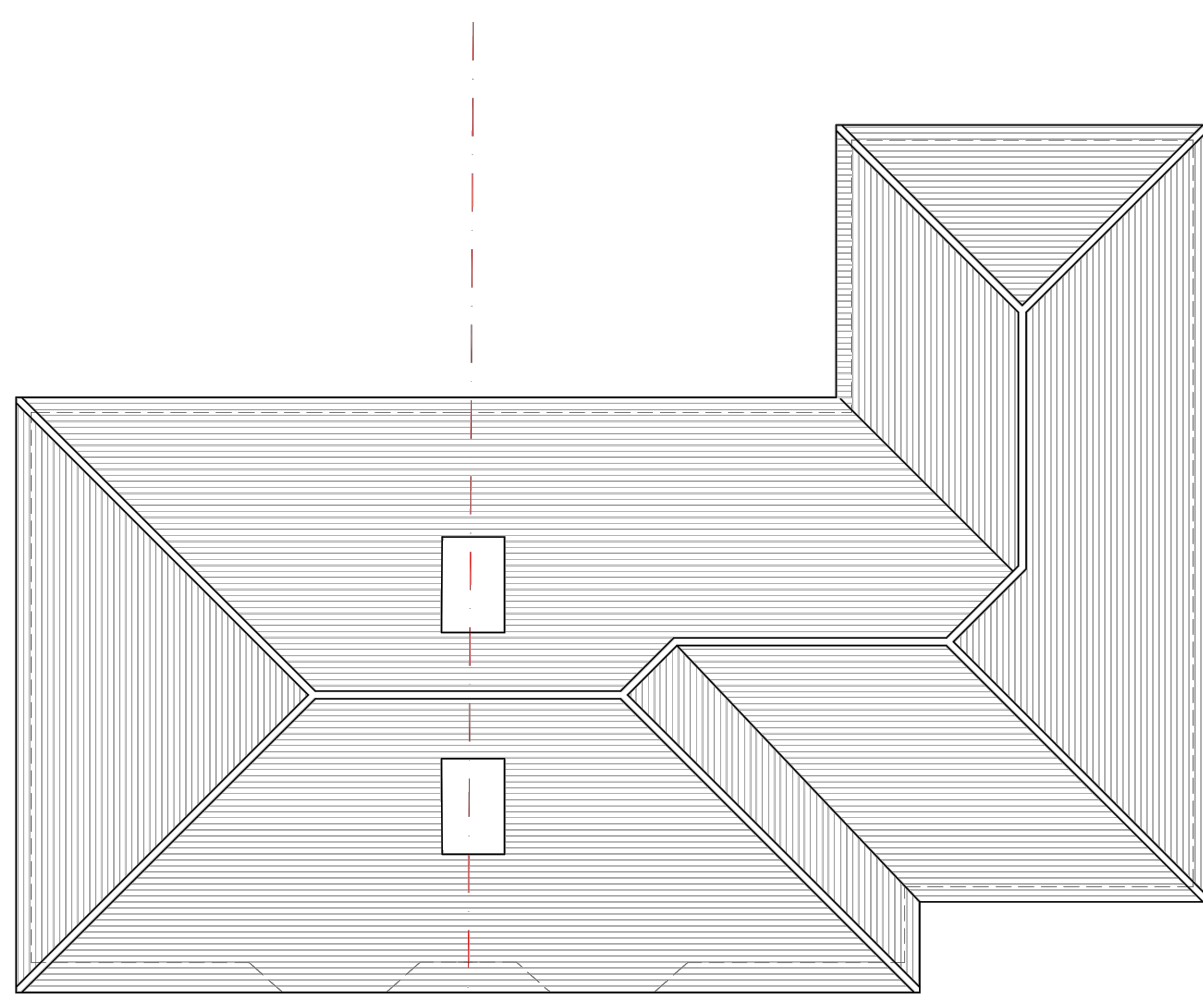

ROOF PLAN




FRONT ELEVATION




REAR ELEVATION



SIDE ELEVATION

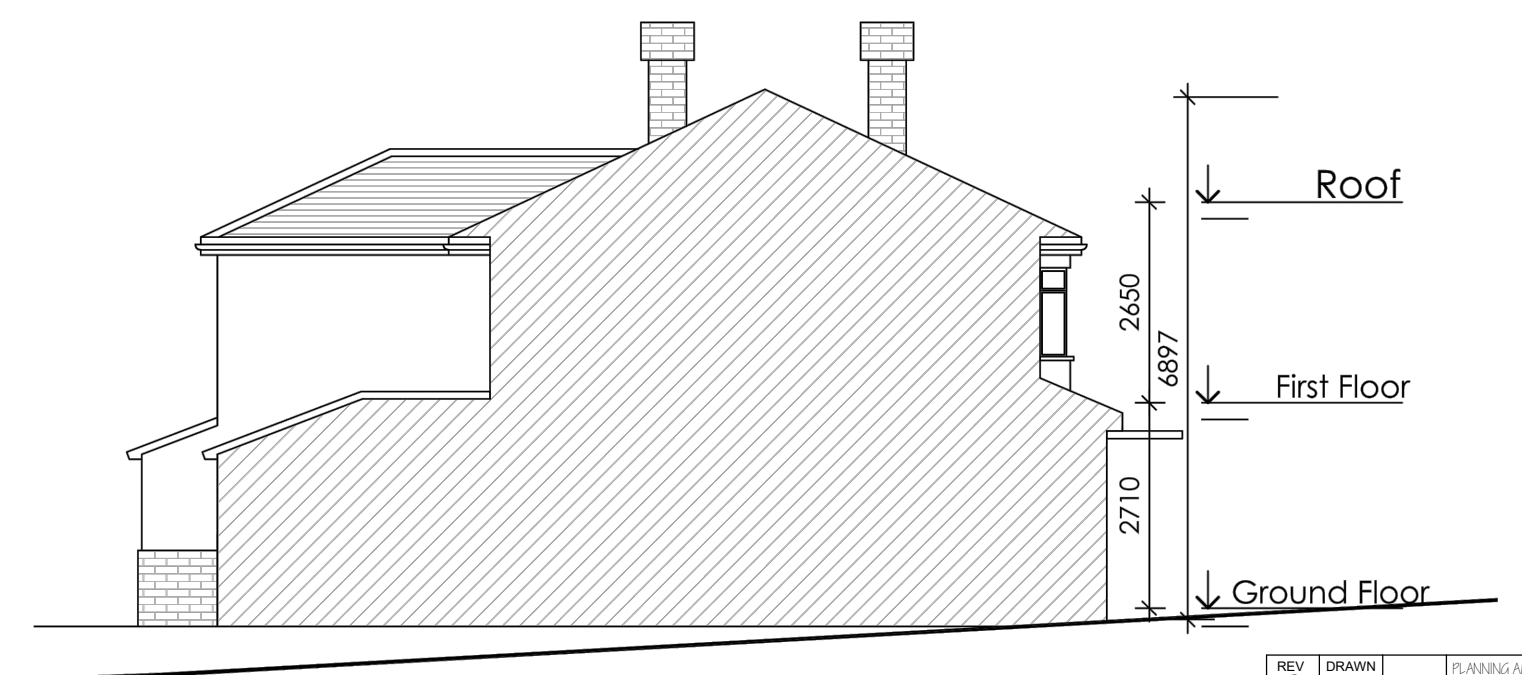

SIDE ELEVATION

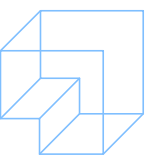REV	DRAWN	DATE	PLANNING AMENDMENTS - REAR PATIO AREA REQUEST
REV	DRAWN	DATE	PLANNING AMENDMENTS
REV	DRAWN	DATE	PLANNING AMENDMENTS
 <b>Sdb architecture</b> DESIGN, PLANNING & PROJECT MANAGEMENT 20 Bridgnorth Road, Wombourne, Staffs, WV5 5AA Tel: 01902 894517 Mob: 07844454194 Email: petyler@sdbdesignbuild.com			
PROJECT PROPOSED NEW DWELLING 2 NORTH WAY UXBRIDGE UB10 9NG			
CLIENT DALJINDER MUDHAR			
DRAWING PROPOSED FLOOR PLANS & ELEVATIONS			
DRAWN	CHECKED	APPROVED	
CAD	SCALE	1:100 @ A1	DATE 14.03.2024
DRAWING No:	2875/P10		REV B