
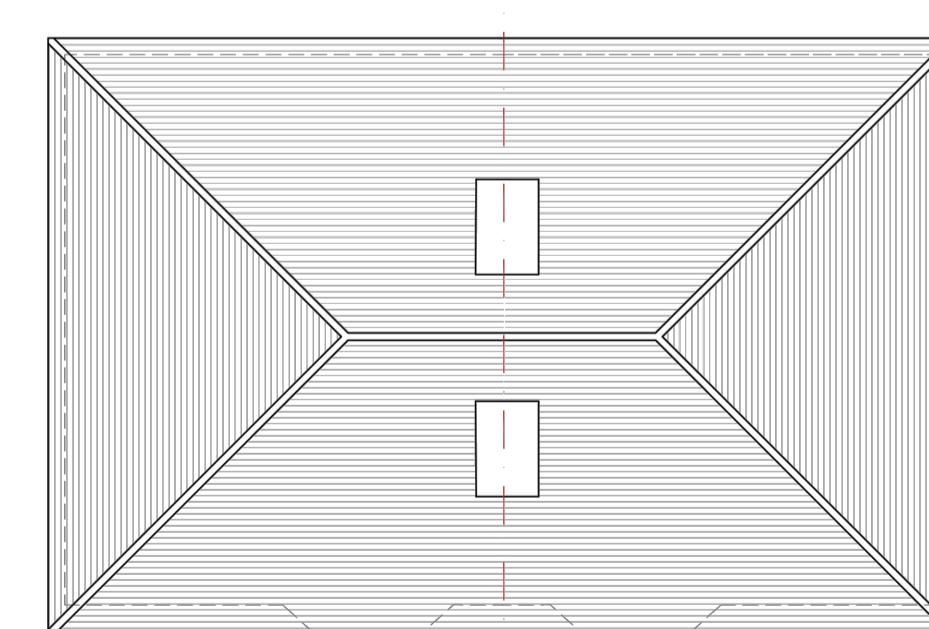
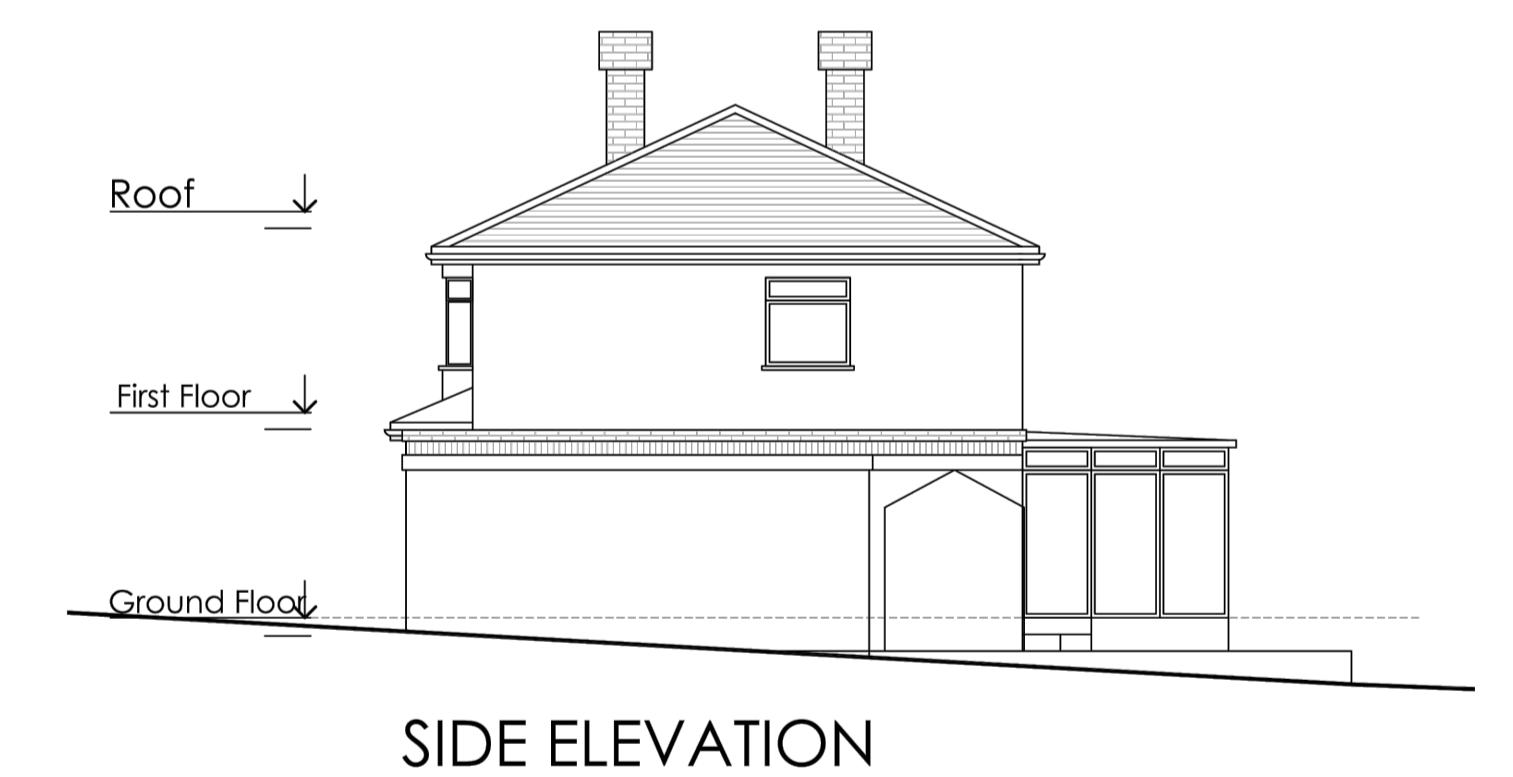
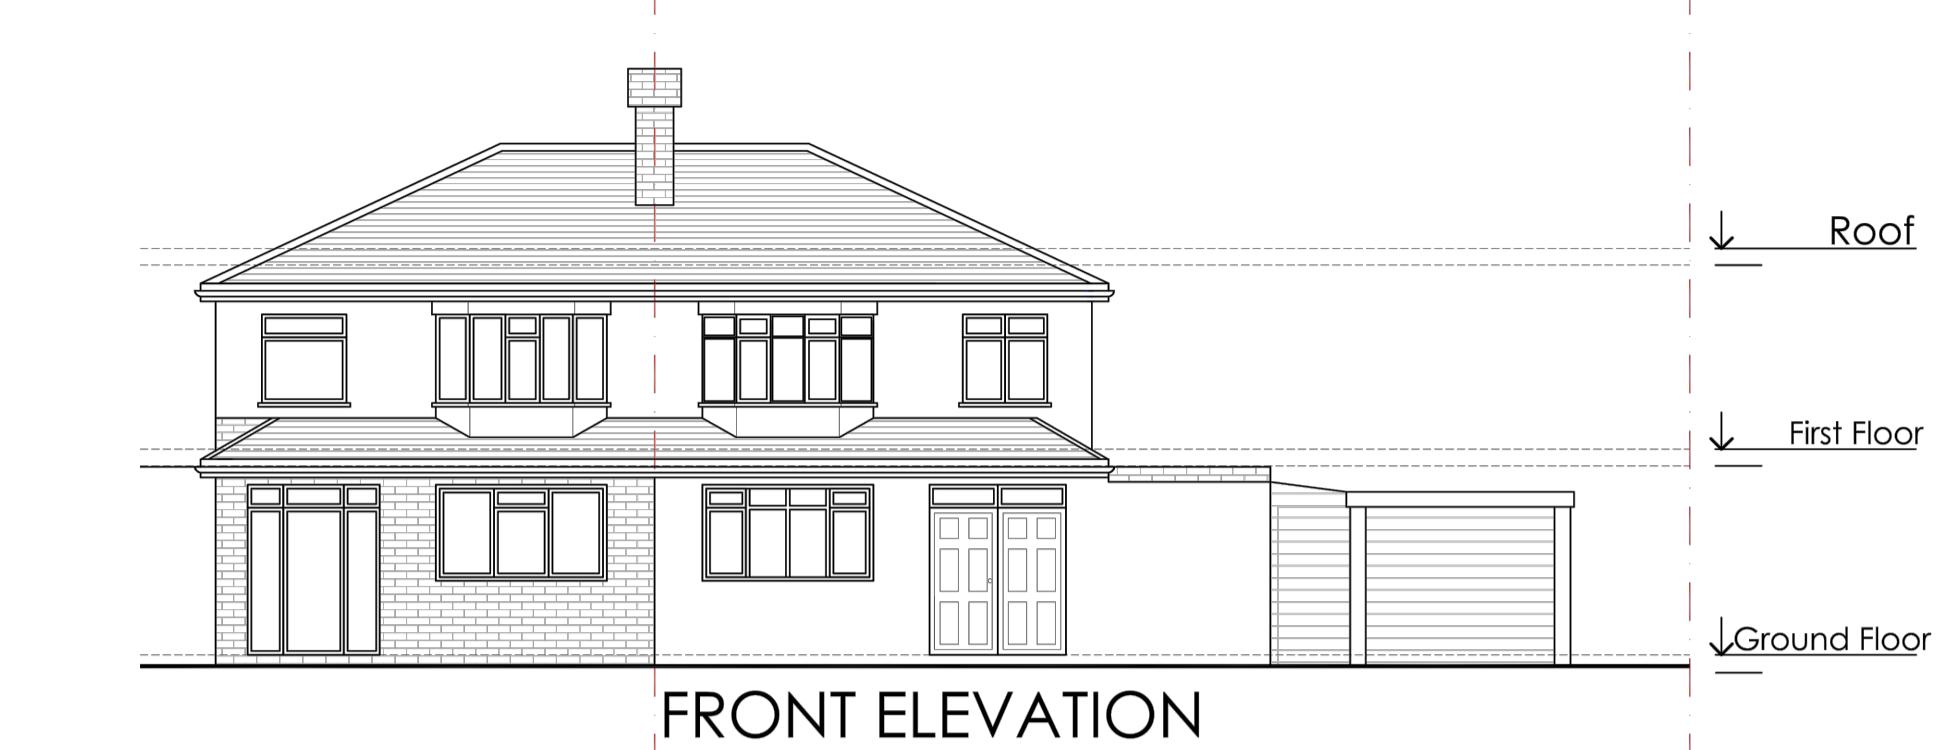


HONEYCROFT HILL

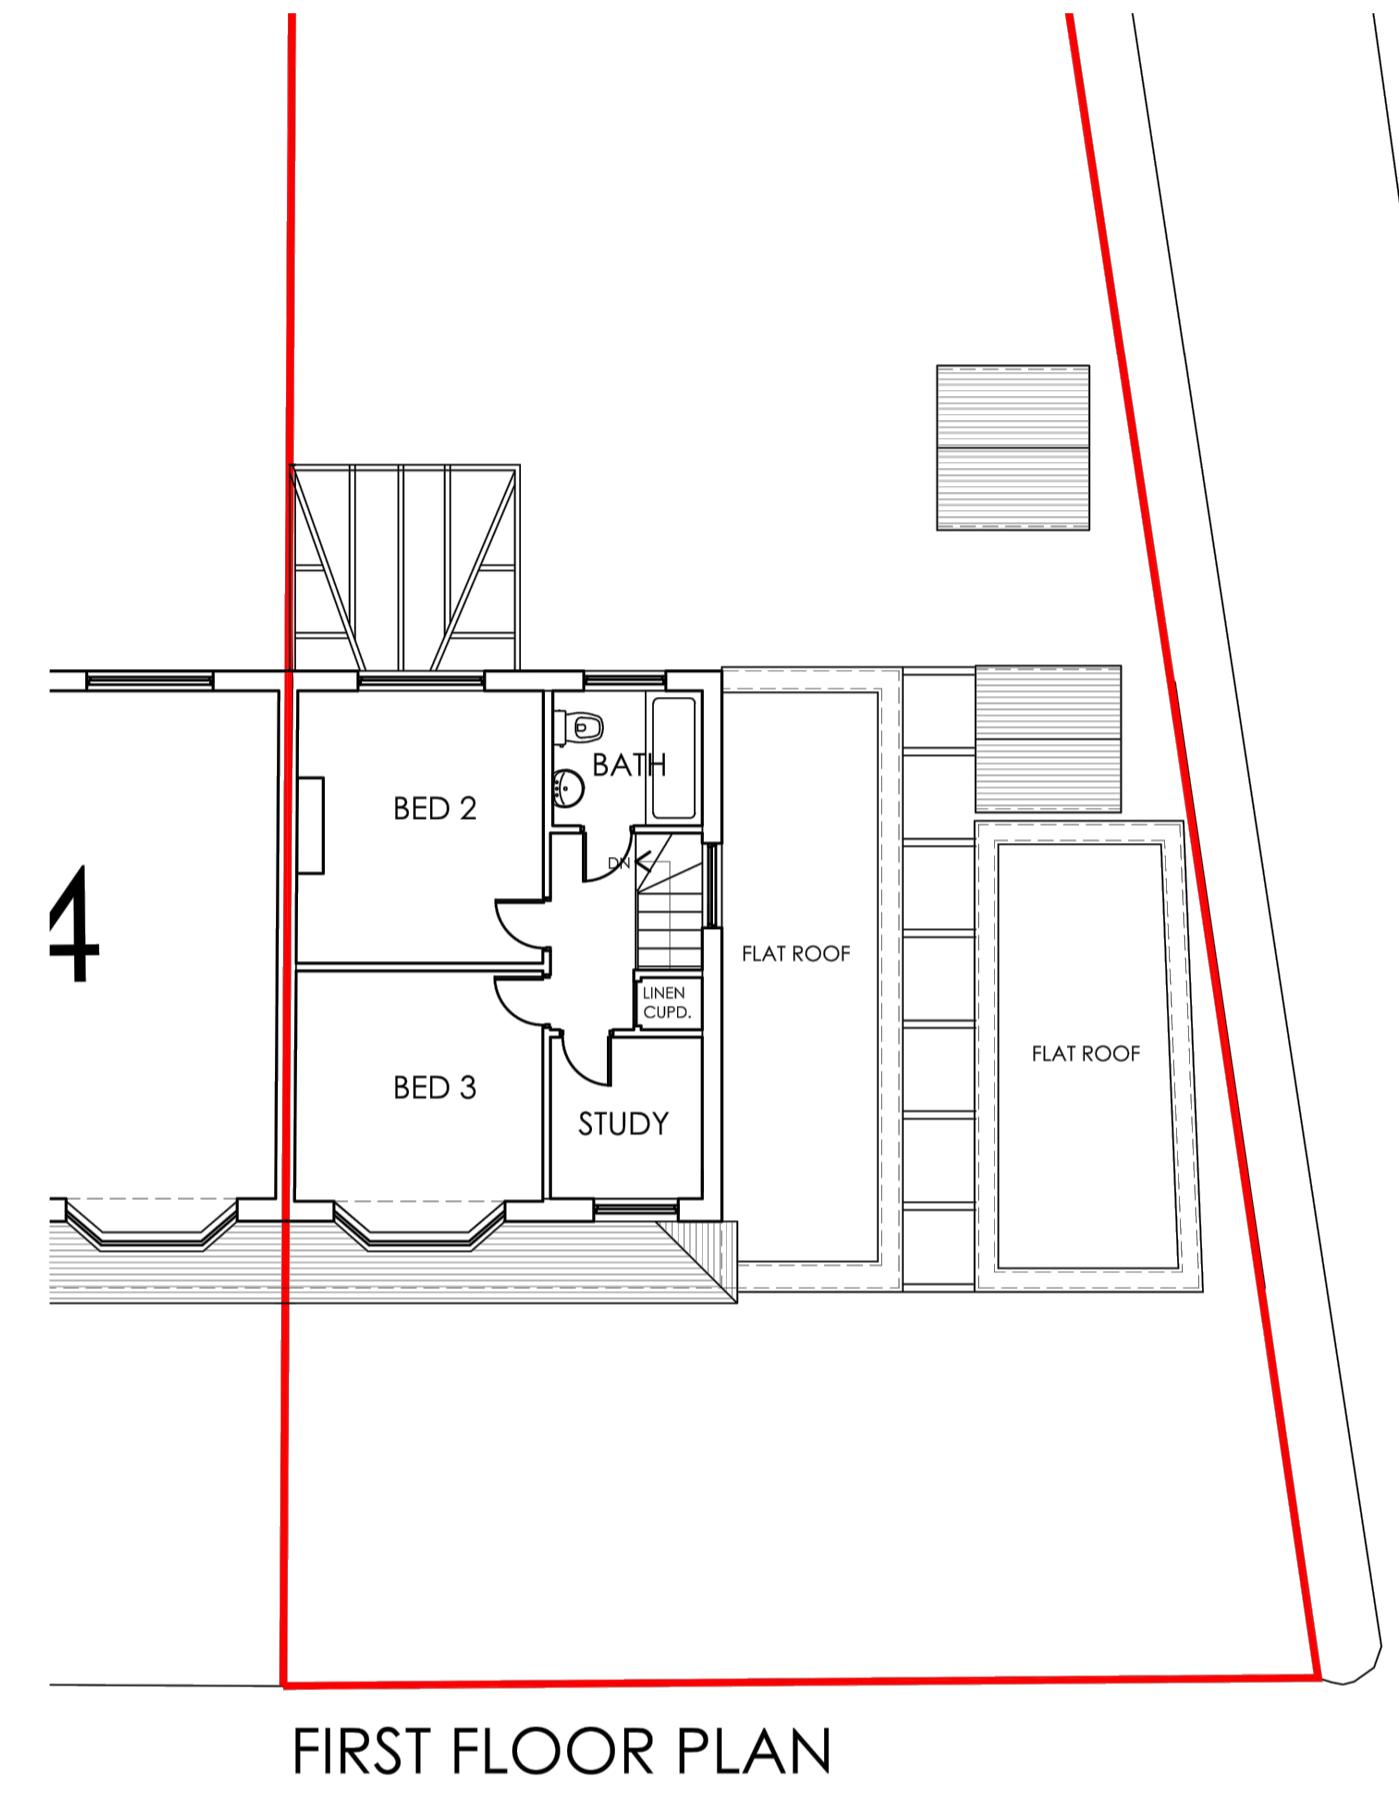

ROOF PLAN

REV	DRAWN	DATE
	<b>Sdb</b> architecture	DESIGN, PLANNING & PROJECT MANAGEMENT
		20 Bridgnorth Road, Wombourne, Staffs, WV5 0AA
		Tel: 01902 894517 Mob: 07866454194 Email: peter@sevendesignbuild.com
PROJECT	PROPOSED NEW DWELLING	2 NORTH WAY
		UXBRIDGE
		UB10 9NG
CLIENT	DALJINDER MUDHAR	
DRAWING	EXISTING FLOOR PLANS & ELEVATIONS	
DRAWN	CHECKED	APPROVED
CAD	SCALE	1:100 @ A1 DATE 14.03.2024
DRAWING No.	2875/S1	REV
	0m 2m 4m 5m	SCALE 1:100