


Boundry

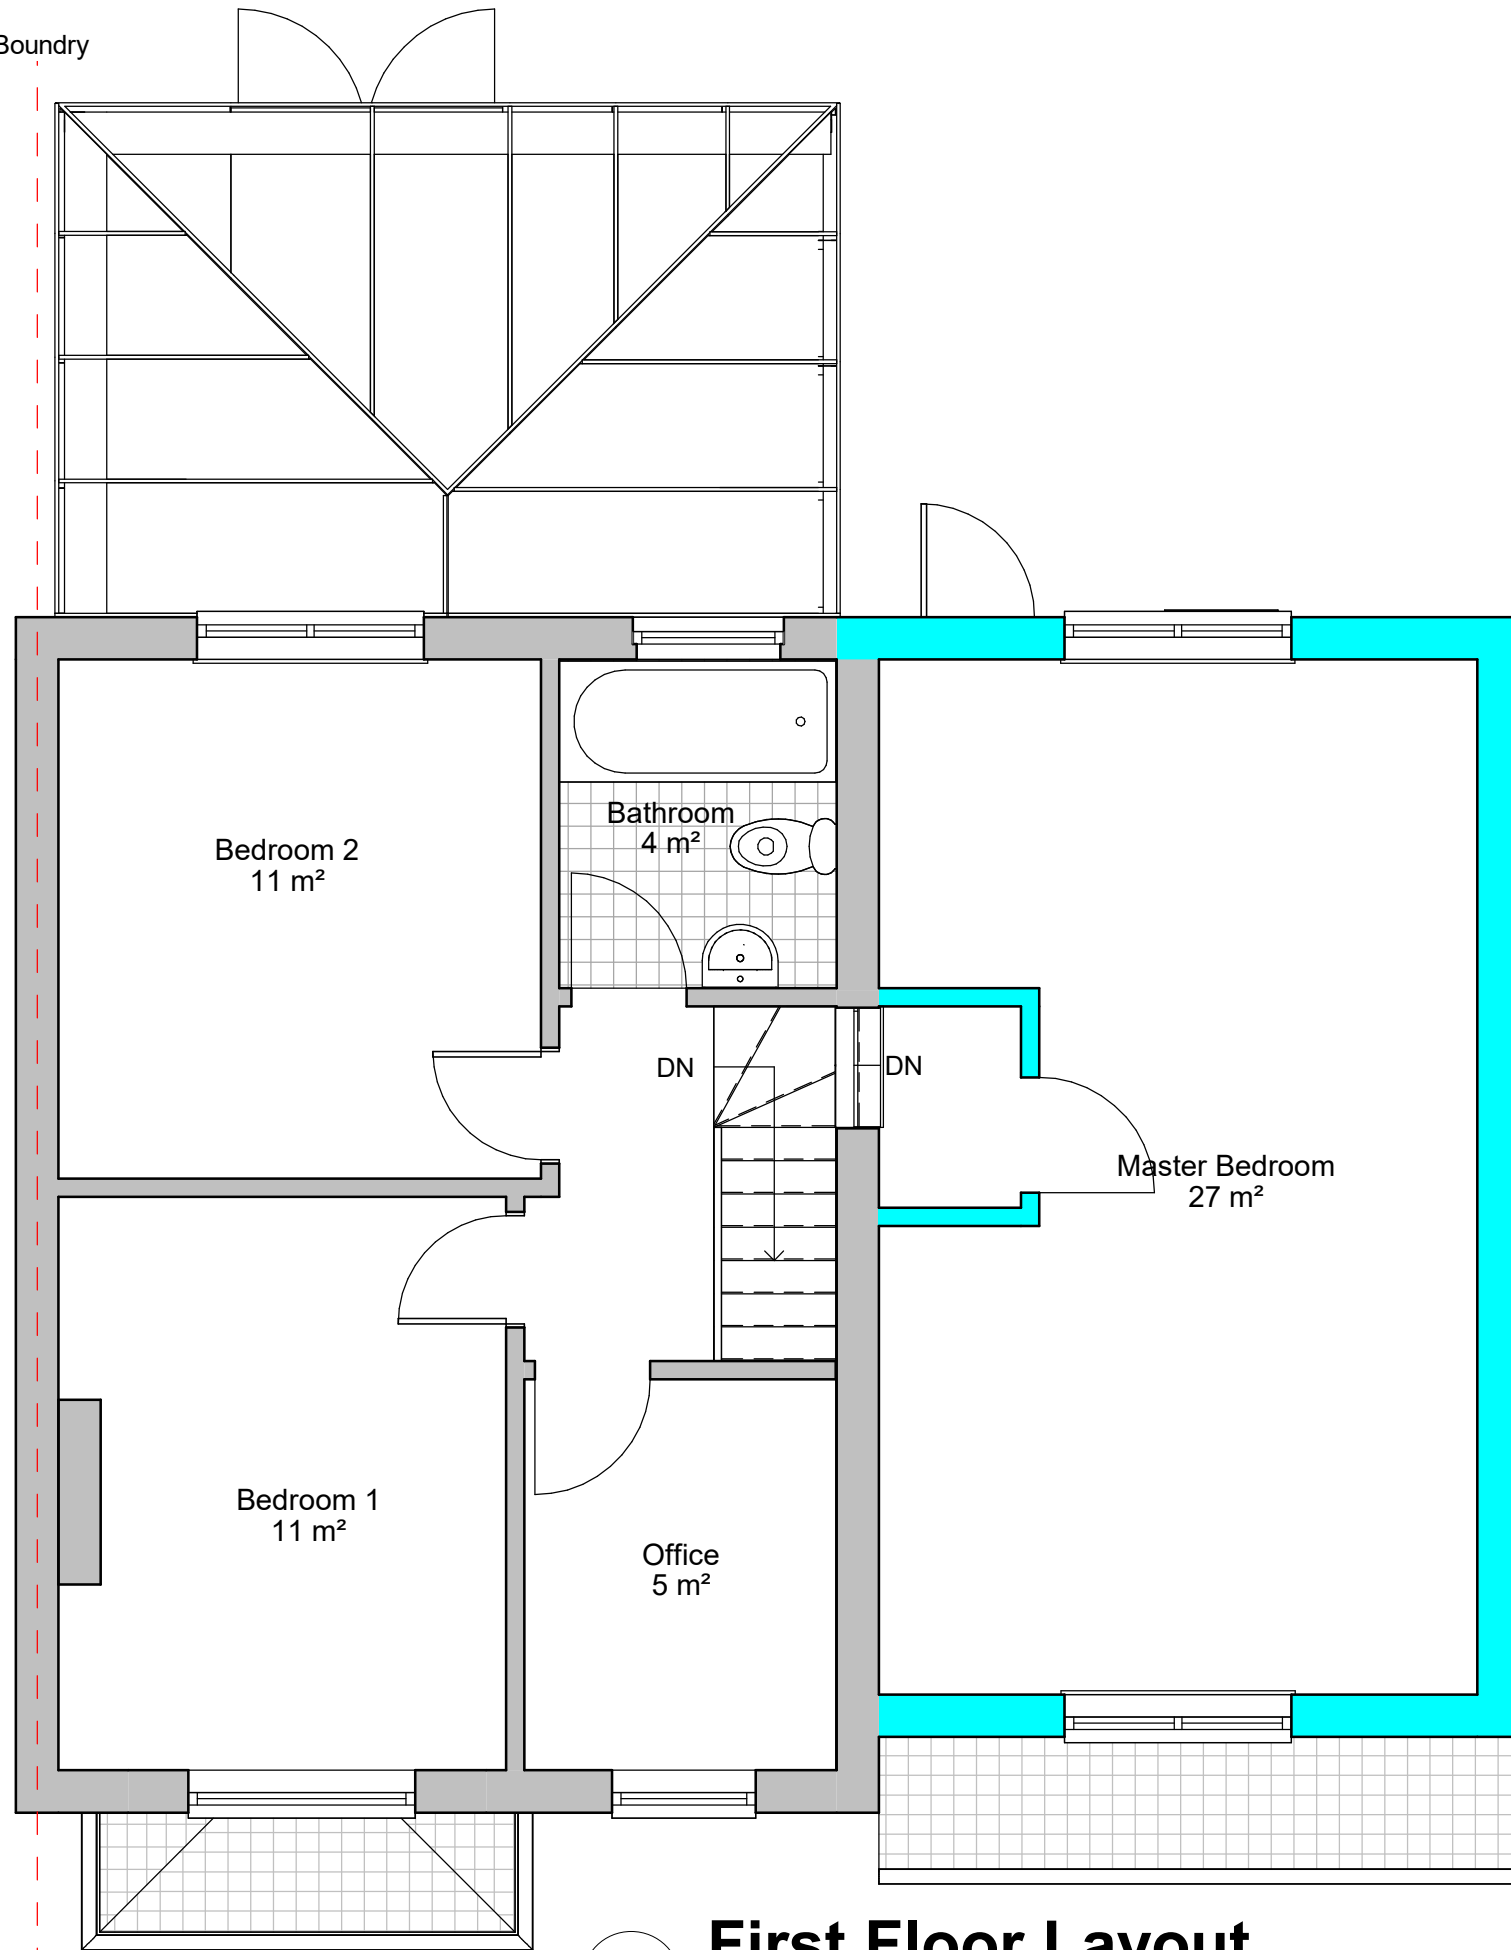

**1** First Floor Layout  
1 : 50

Notes:

This drawing is copyright (C). The reproduction of this drawing is expressly prohibited.

Dimensions and conditions shall be verified on site. Any discrepancies between this drawing and the site conditions shall be raised prior to placing orders or construction. Contractor to check and verify all dimensions before commencing any work.

This drawing should not be scaled.


All work to comply with building regulations and all statutory authorities requirements.

All internal fittings and finishes to be confirmed by the builder in conjunction with clients requirements.

It is the contractors responsibility to ascertain the location of all services prior to the commencement of works.

All structural works to be confirmed by a structural engineer.

Scale bar:

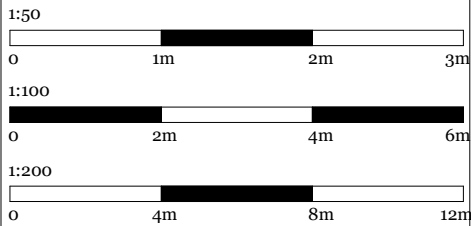

Key:

B	Amended based on council comments	YM	05.06.23
A	For Comment	YM	10.03.23
REV	DESCRIPTION	BY	DATE

STATUS: **PRELIMINARY**



CLIENT:  
**B Hussain**

PROJECT:  
**PROPOSED FIRST FLOOR SIDE EXTENSION & LOFT CONVERSION REAR DORMER**

SITE:  
**128 Cowley Rd, Uxbridge UB8 2LY**

TITLE:  
**PROPOSED FIRST FLOOR PLAN**

SCALE AT A3: <b>As indicated</b>	DATE: <b>01.02.23</b>	DRAWN: <b>YM</b>	CHECKED: <b>BH</b>
PROJECT NO: <b>174</b>	DRAWING NO: <b>00-PR-FP-02</b>	REVISION: <b>B</b>	