

# THE **MARKET** DESIGN & BUILD




A TRUE DESIGN & BUILD COMPANY


320 High Street  
Harlington, Hayes,  
Middlesex,  
UB3 5DU

t:0203 432 5269

[www.themarketdesignbuild.com](http://www.themarketdesignbuild.com)  
[info@themarketdesignbuild.com](mailto:info@themarketdesignbuild.com)

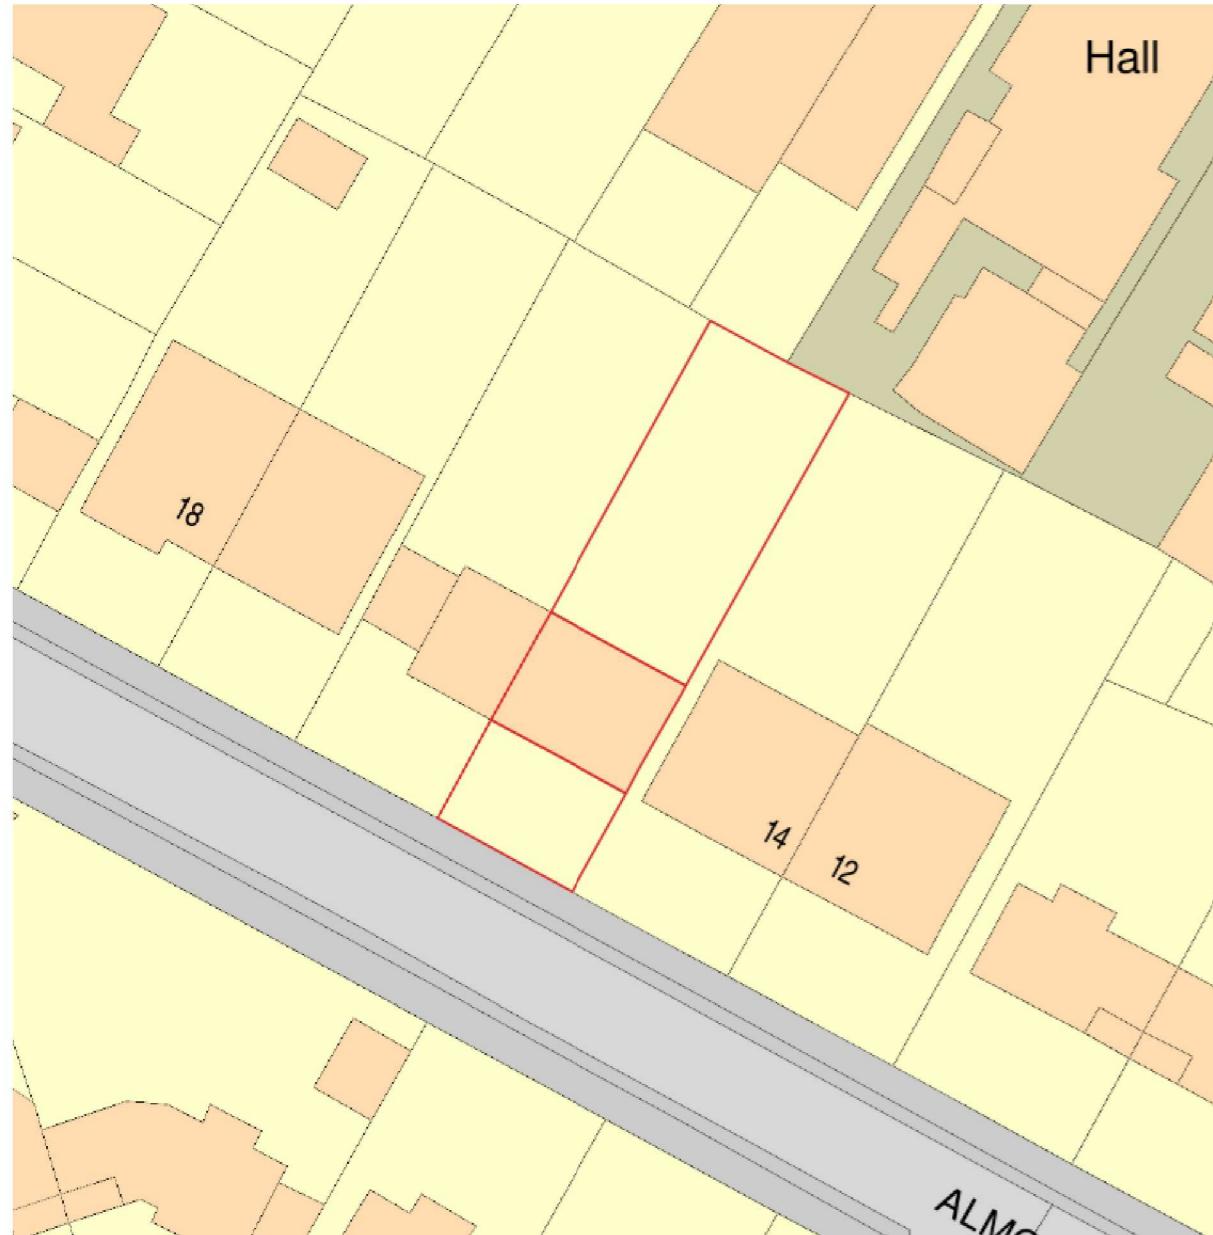

## 00 - Block Plan Existing

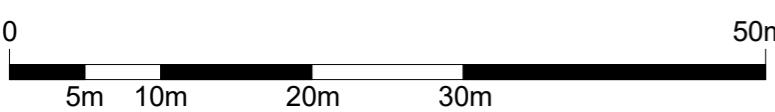

## 00 - Block Plan Proposed

## General Notes:

Copyright The Market Design & Build. No implied licence exists. This drawing should not be used to calculate areas for the purposes of valuation. Do not scale this drawing. All dimensions to be checked on the site by the contractor and such dimensions to be their responsibility. All work must comply with relevant British Standards and Building Regulations requirements. Drawing errors and omissions to be reported to the architect. To be read in conjunction with Architect's specification and other consultant information. All fixed furniture drawn is for guidance only. Refer to separate drawings and schedules.

### Drawing Status:

## PLANNING

Project Name  
15 Almond Avenue, Ickenham, UB10 8NA


Clients Name  
Mark James

## Drawing Title Block Plan


Description  
Rear Extension

Scale 1:500@A3	Date JUNE 2022	Drawn By AA
Drawing Number Project Number A101		
Issue Date 27/03/2025	Checked PN	Revision P1





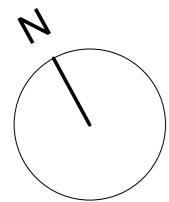

## Roof - Existing

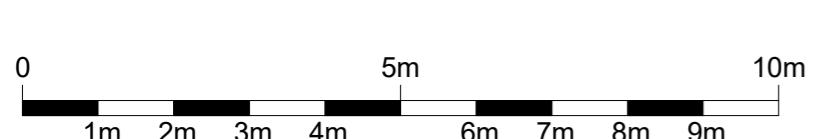

## Roof - Proposed

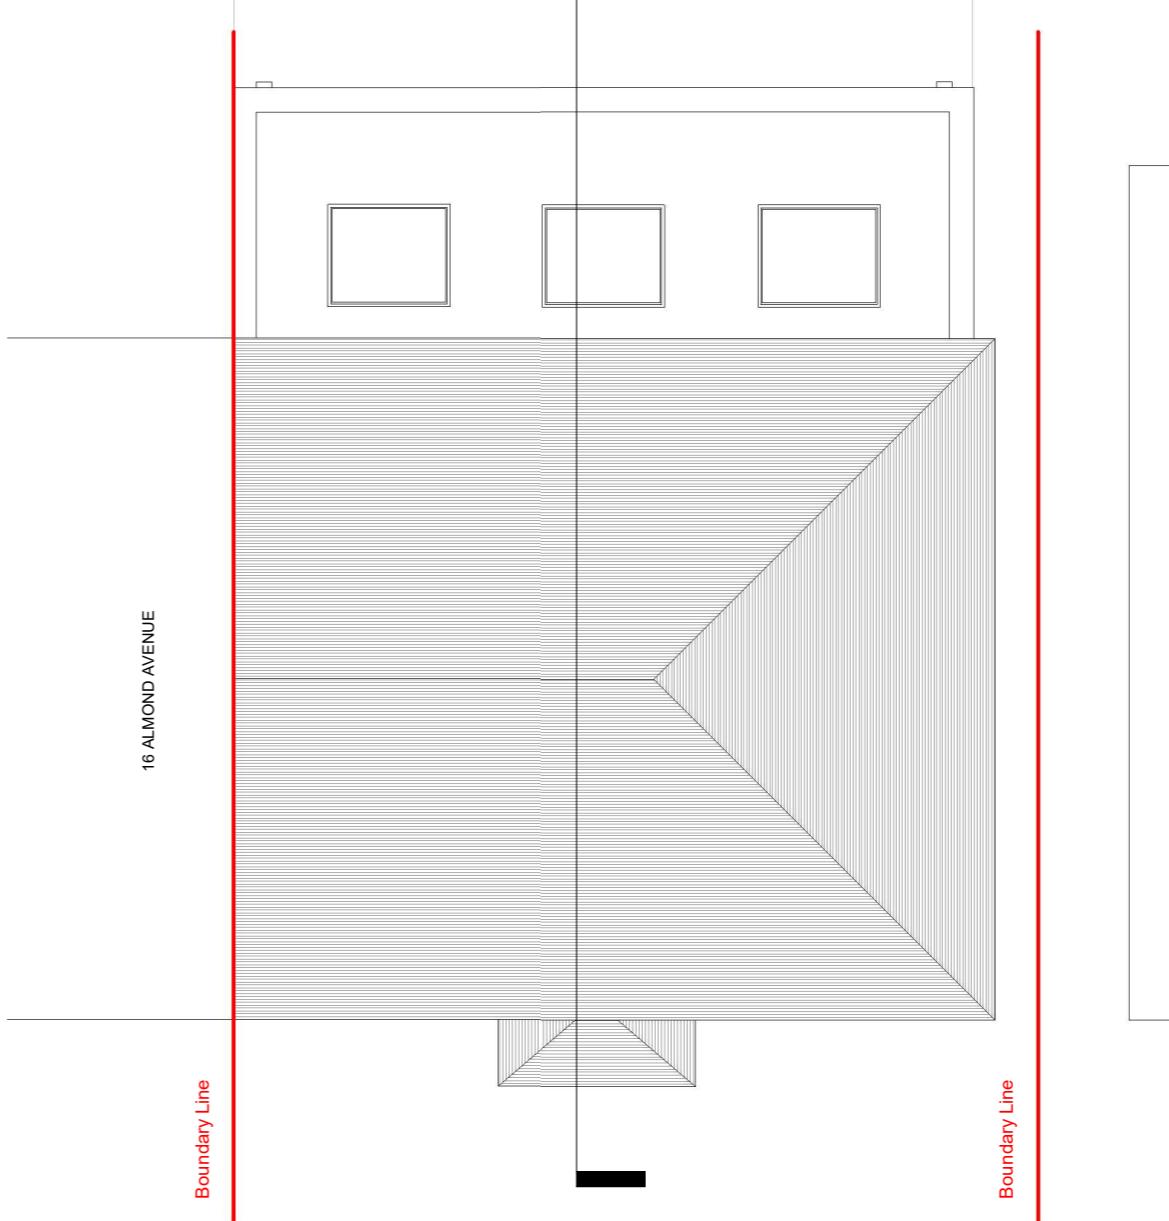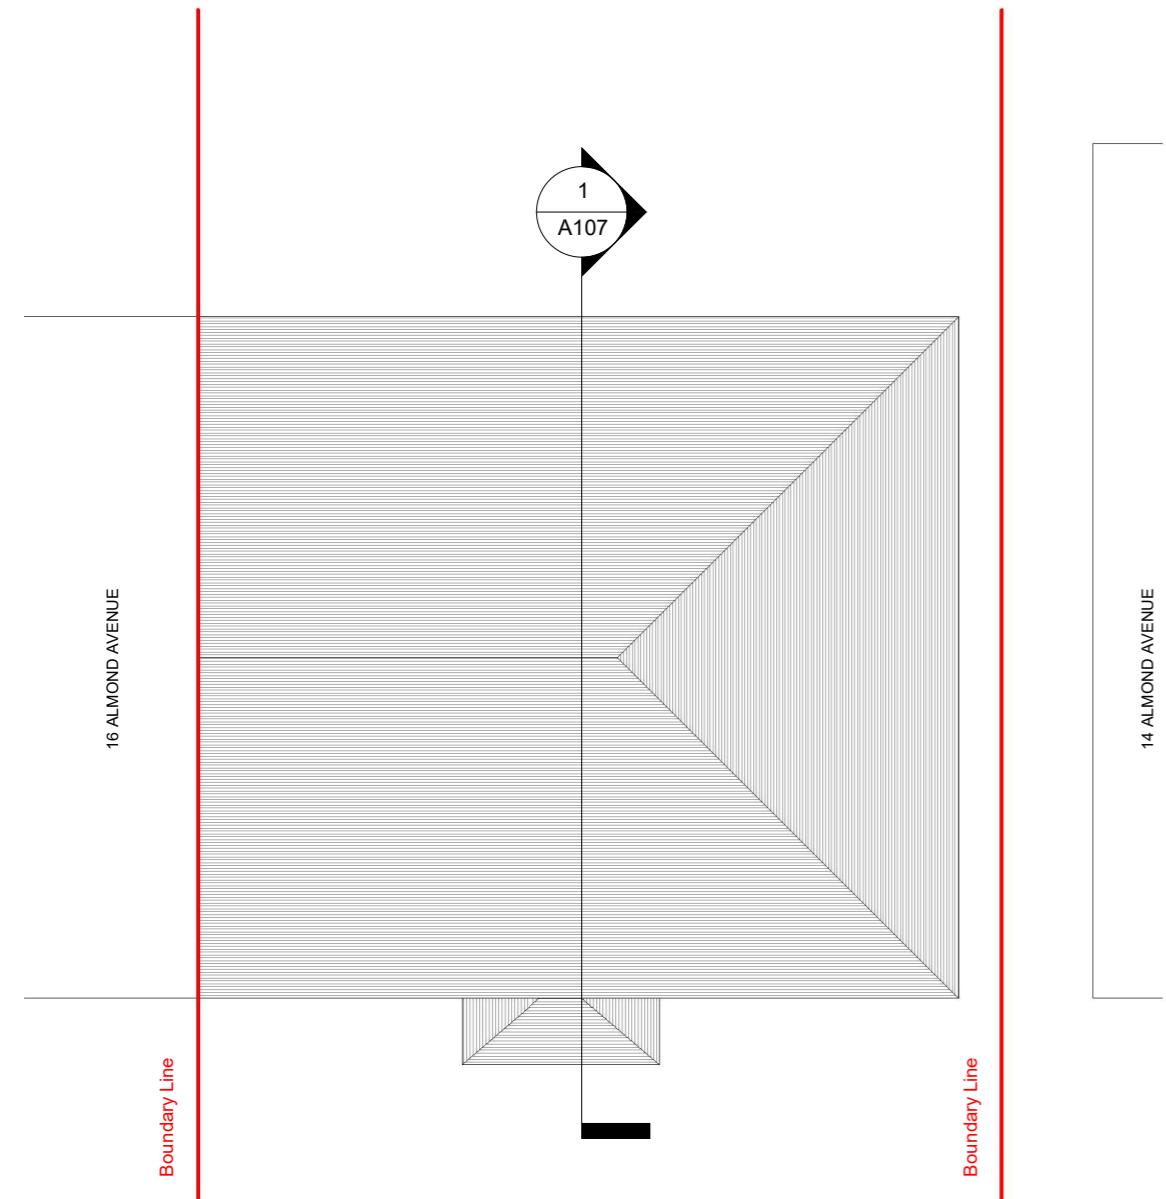

320 High Street  
Harlington, Hayes,  
Middlesex,  
UB3 5DU

t:0203 432 5269

[www.themarketdesignbuild.com](http://www.themarketdesignbuild.com)  
[info@themarketdesignbuild.com](mailto:info@themarketdesignbuild.com)



### General Notes:

Copyright The Market Design & Build. No implied licence exists. This drawing should not be used to calculate areas for the purposes of valuation. Do not scale this drawing. All dimensions to be checked on the site by the contractor and such dimensions to be their responsibility. All work must comply with relevant British Standards and Building Regulations requirements. Drawing errors and omissions to be reported to the architect. To be read in conjunction with Architect's specification and other consultant information. All fixed furniture drawn is for guidance only. Refer to separate drawings and schedules.

### Drawing Status:

## PLANNING

Project Name  
15 Almond Avenue, Ickenham, UB10 8NA

Clients Name  
Mark James

## Drawing Title

# Roof plan


## Description

### Rear Extension

Scale Date Drawn By  
1:100@A3 JUNE 2022 AA


Drawing Number  
Project Number A105

Project Number A103

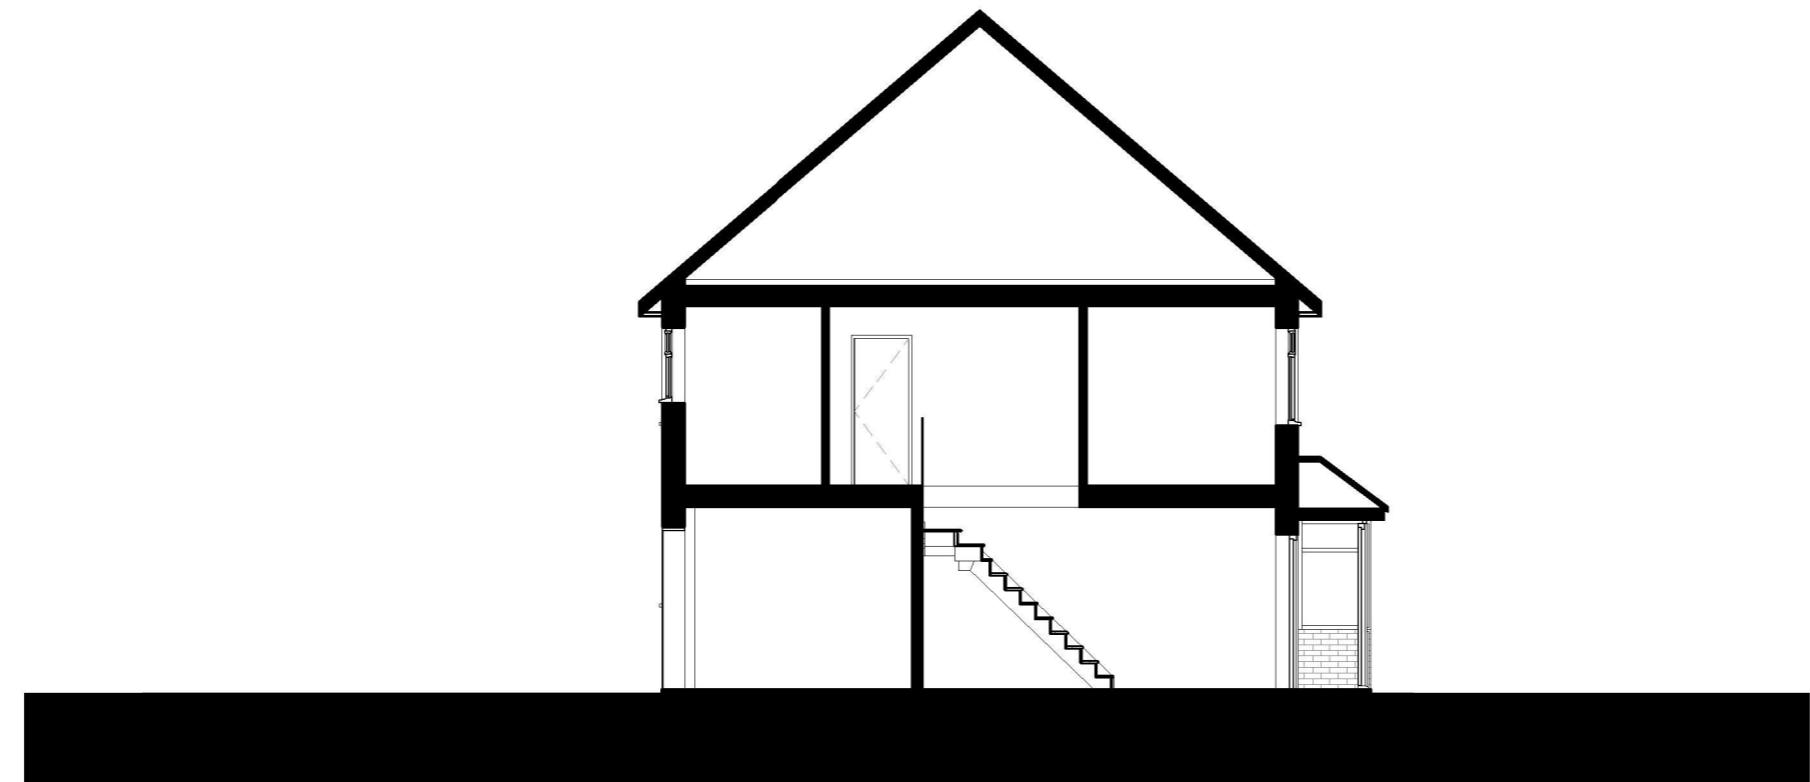


## Existing - Section

1 : 100

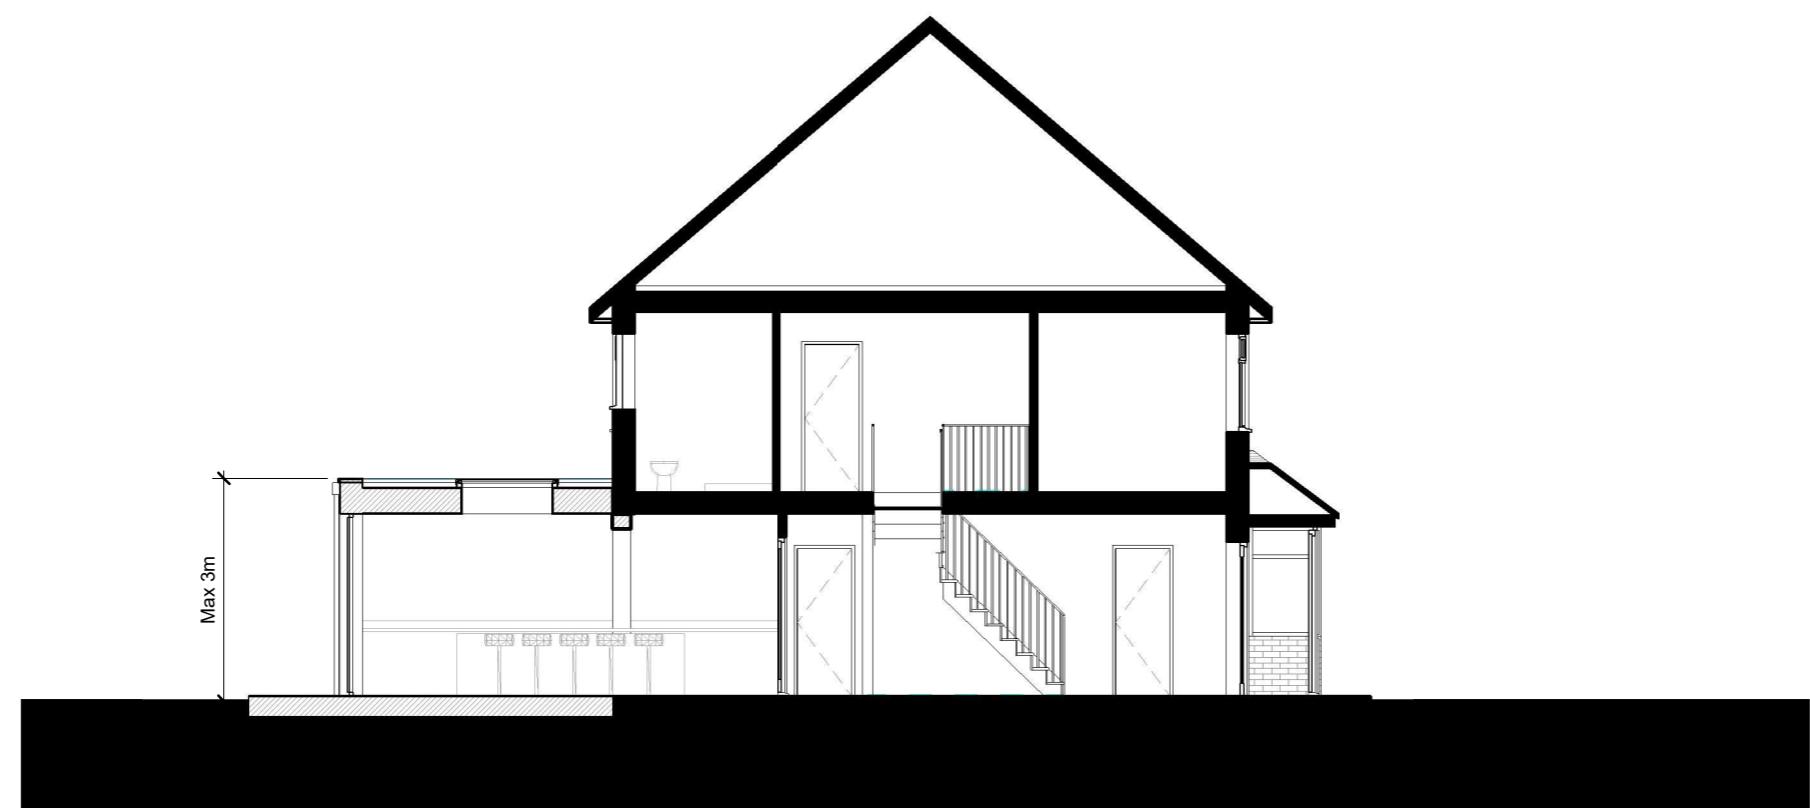

## Proposed - Section

1:100

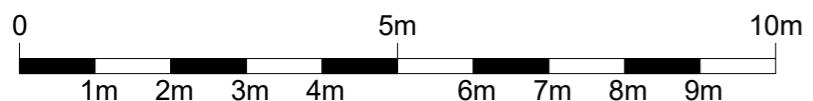

### General Notes:

Copyright The Market Design & Build. No implied licence exists. This drawing should not be used to calculate areas for the purposes of valuation. Do not scale this drawing. All dimensions to be checked on the site by the contractor and such dimensions to be their responsibility. All work must comply with relevant British Standards and Building Regulations requirements. Drawing errors and omissions to be reported to the architect. To be read in conjunction with Architect's specification and other consultant information. All fixed furniture drawn is for guidance only. Refer to separate drawings and schedules.

### Drawing Status:

## PLANNING

Project Name  
5 Almond Avenue, Ickenham, UB10 8NA

Clients Name  
Mark James

## Drawing Title Section

## Description

### Rear Extension


Scale 1:100@A3	Date JUNE 2022	Drawn By AA
-------------------	-------------------	----------------

Drawing Number  
Project Number A107

Issue Date  
27/03/2025



## Front elevation - Existing

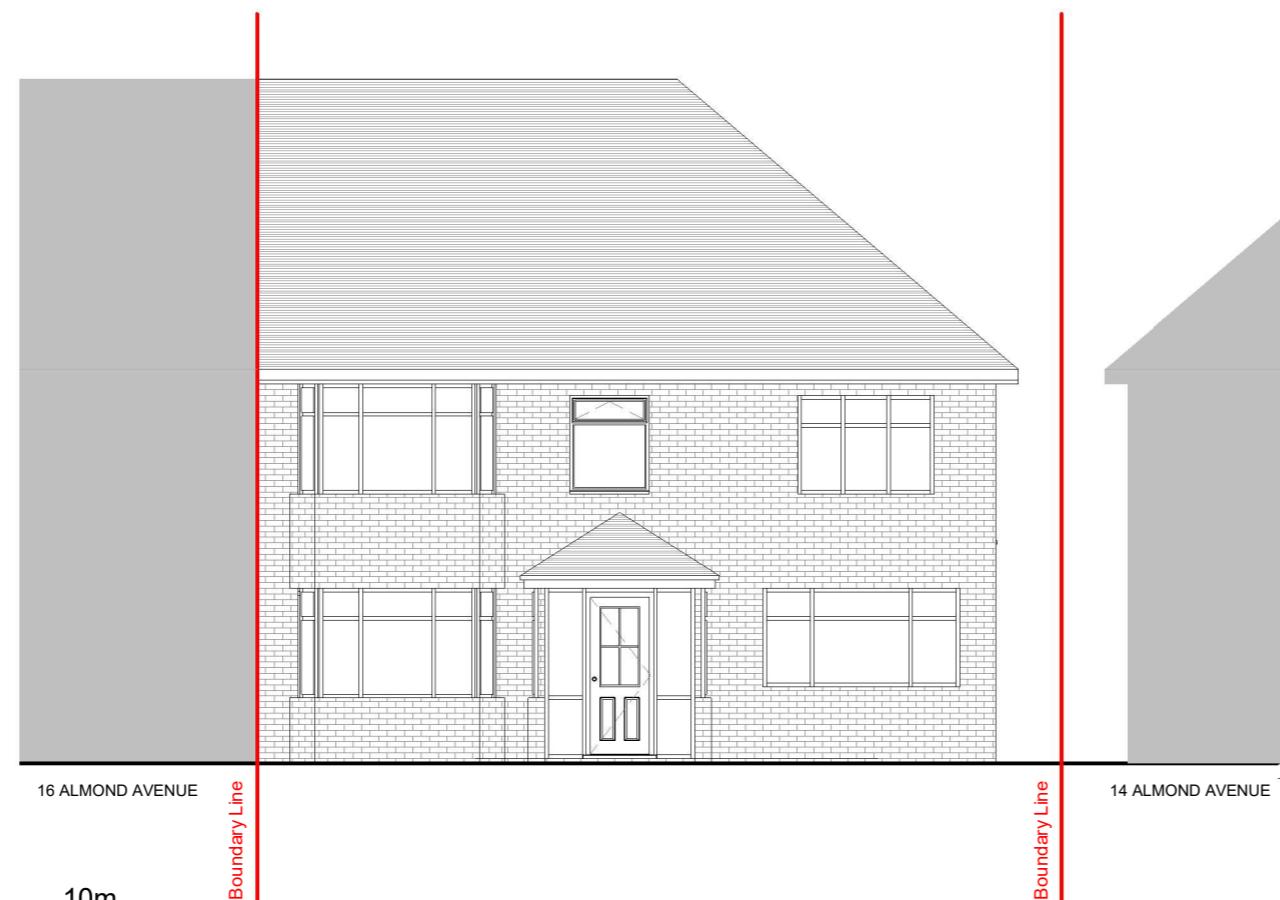

## Front elevation - Proposed



### General Notes:

Copyright The Market Design & Build. No implied licence exists. This drawing should not be used to calculate areas for the purposes of valuation. Do not scale this drawing. All dimensions to be checked on the site by the contractor and such dimensions to be their responsibility. All work must comply with relevant British Standards and Building Regulations requirements. Drawing errors and omissions to be reported to the architect. To be read in conjunction with Architect's specification and other consultant information. All fixed furniture drawn is for guidance only. Refer to separate drawings and schedules.

### Drawing Status:

## PLANNING

Project Name  
15 Almond Avenue, Ickenham, UB10 8NA

Clients Name  
Mark James

Drawing Title  
Front elevation

## Description


### Rear Extension

Scale 1:100@A3	Date JUNE 2022	Drawn By AA
-------------------	-------------------	----------------

Drawing Number  
Project Number A108

Issue Date	Checked	Revision
27/03/2025	PN	R1




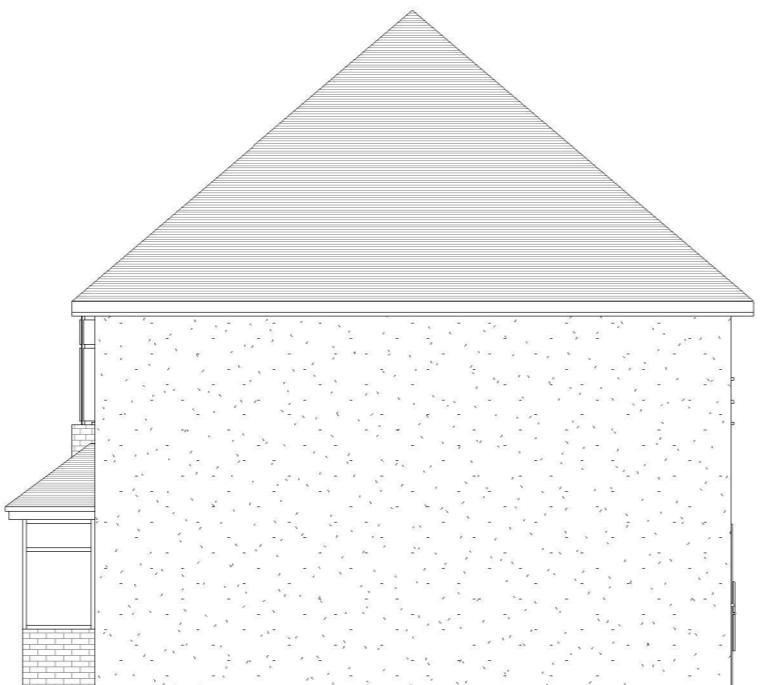

## Side elevation 1 - Existing

## General Notes:

Copyright The Market Design & Build. No implied licence exists. This drawing should not be used to calculate areas for the purposes of valuation. Do not scale this drawing. All dimensions to be checked on the site by the contractor and such dimensions to be their responsibility. All work must comply with relevant British Standards and Building Regulations requirements. Drawing errors and omissions to be reported to the architect. To be read in conjunction with Architect's specification and other consultant information. All fixed furniture drawn is for guidance only. Refer to separate drawings and schedules.

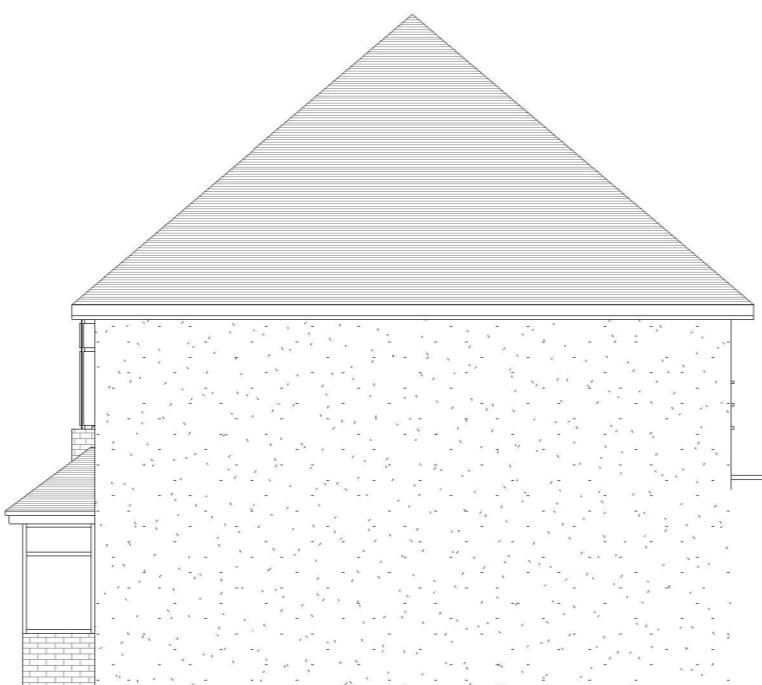

## Side elevation 1- Proposed

### Drawing Status:

## PLANNING

Project Name  
15 Almond Avenue, Ickenham, UB10 8NA


Clients Name  
Mark James

Drawing Title  
Side elevation 1

## Description

### Rear Extension

Scale 1:100@A3	Date JUNE 2022	Drawn By AA
Drawing Number Project Number A110		
Issue Date 27/03/2025	Checked PN	Revision P1

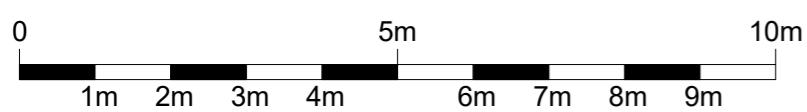

t:0203 432 5269

www.themarketdesignbuild.com  
info@themarketdesignbuild.com

### General Notes:

Copyright The Market Design & Build. No implied licence exists. This drawing should not be used to calculate areas for the purposes of valuation. Do not scale this drawing. All dimensions to be checked on the site by the contractor and such dimensions to be their responsibility. All work must comply with relevant British Standards and Building Regulations requirements. Drawing errors and omissions to be reported to the architect. To be read in conjunction with Architect's specification and other consultant information. All fixed furniture drawn is for guidance only. Refer to separate drawings and schedules.

### Drawing Status:

## PLANNING

Project Name  
15 Almond Avenue, Ickenham, UB10 8NA


Clients Name  
Mark James

Drawing Title  
Side elevation 2

## Description


### Rear Extension

Scale 1:100@A3	Date JUNE 2022	Drawn By AA
Drawing Number Project Number A111		
Issue Date 27/03/2025	Checked PN	Revision P1

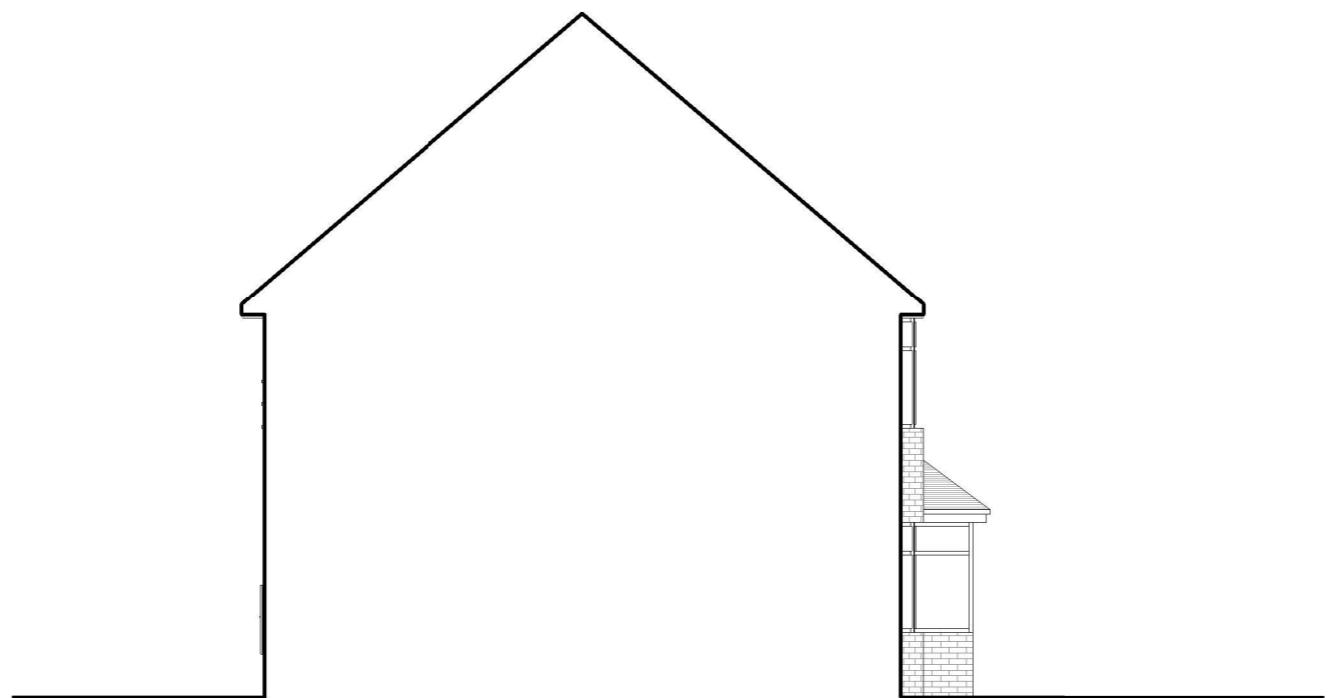

## Side elevation 2 - Existing

1 : 100

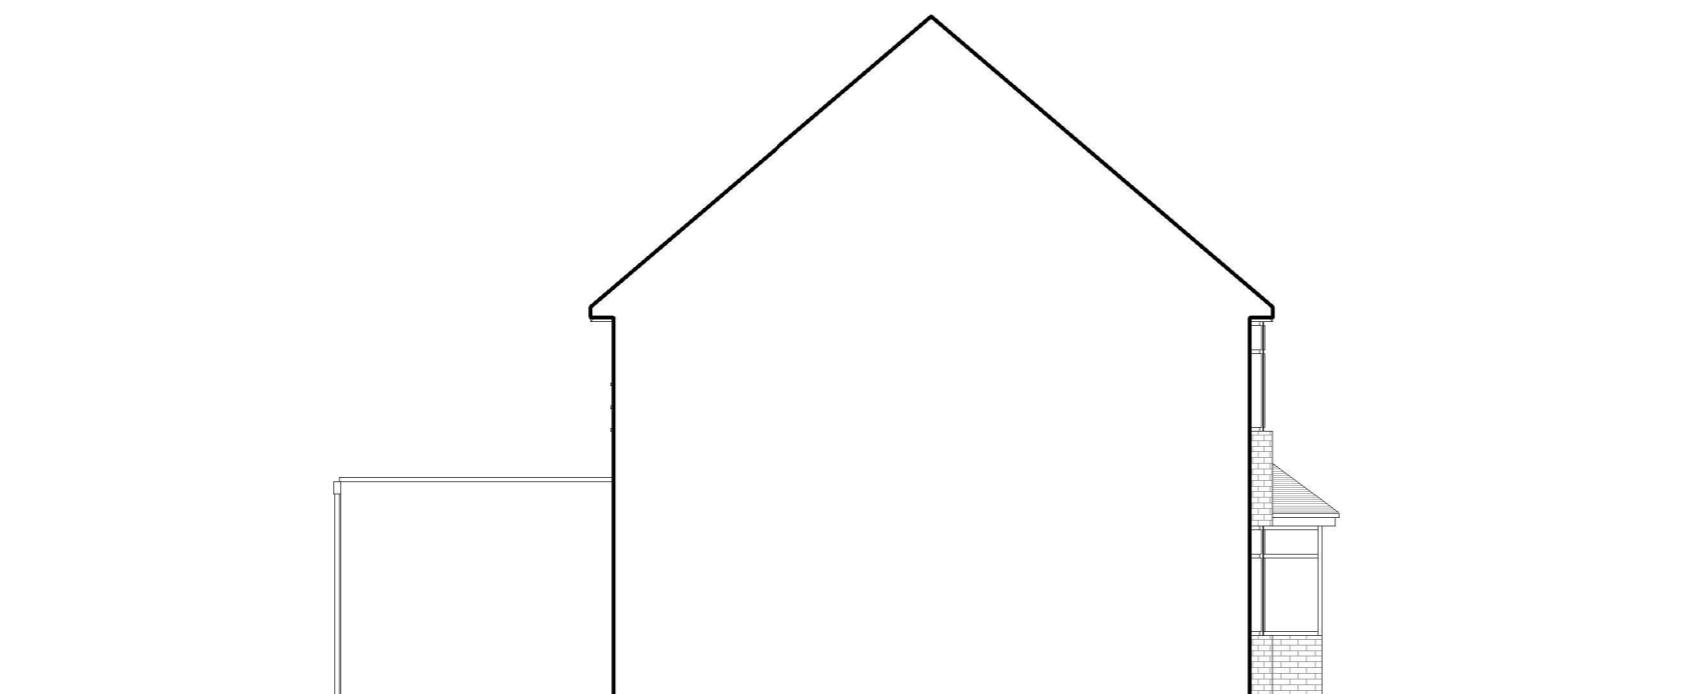

### Side elevation 2- Proposed

1 : 100

