

A




B

C

D

E

F

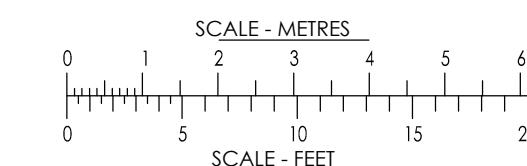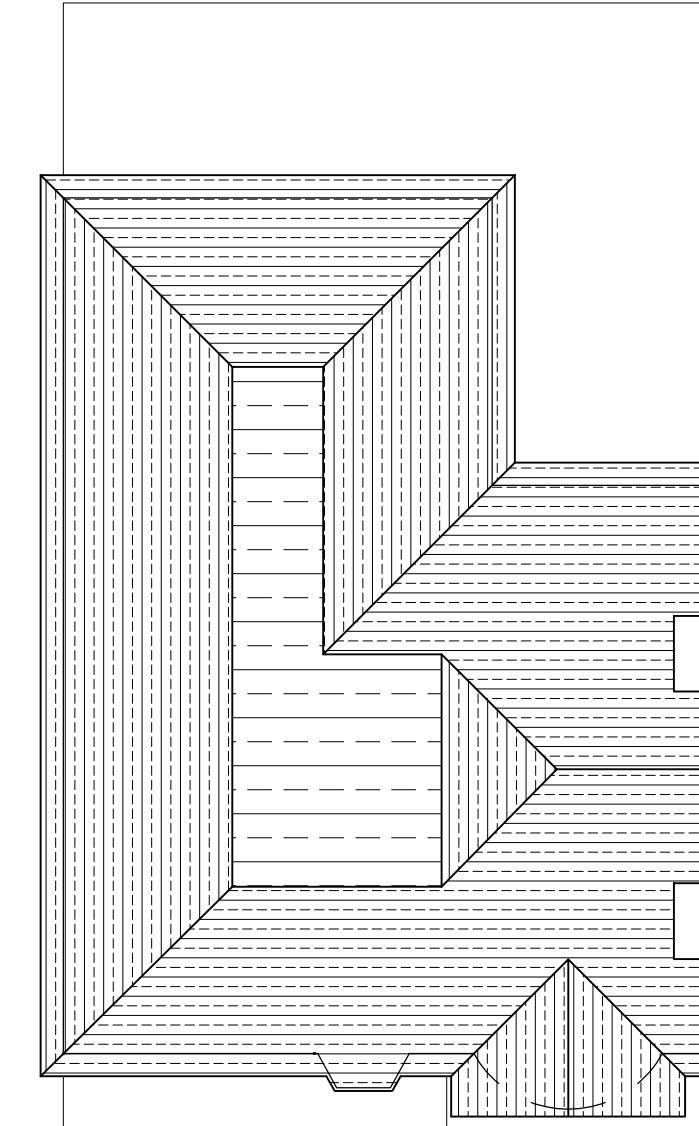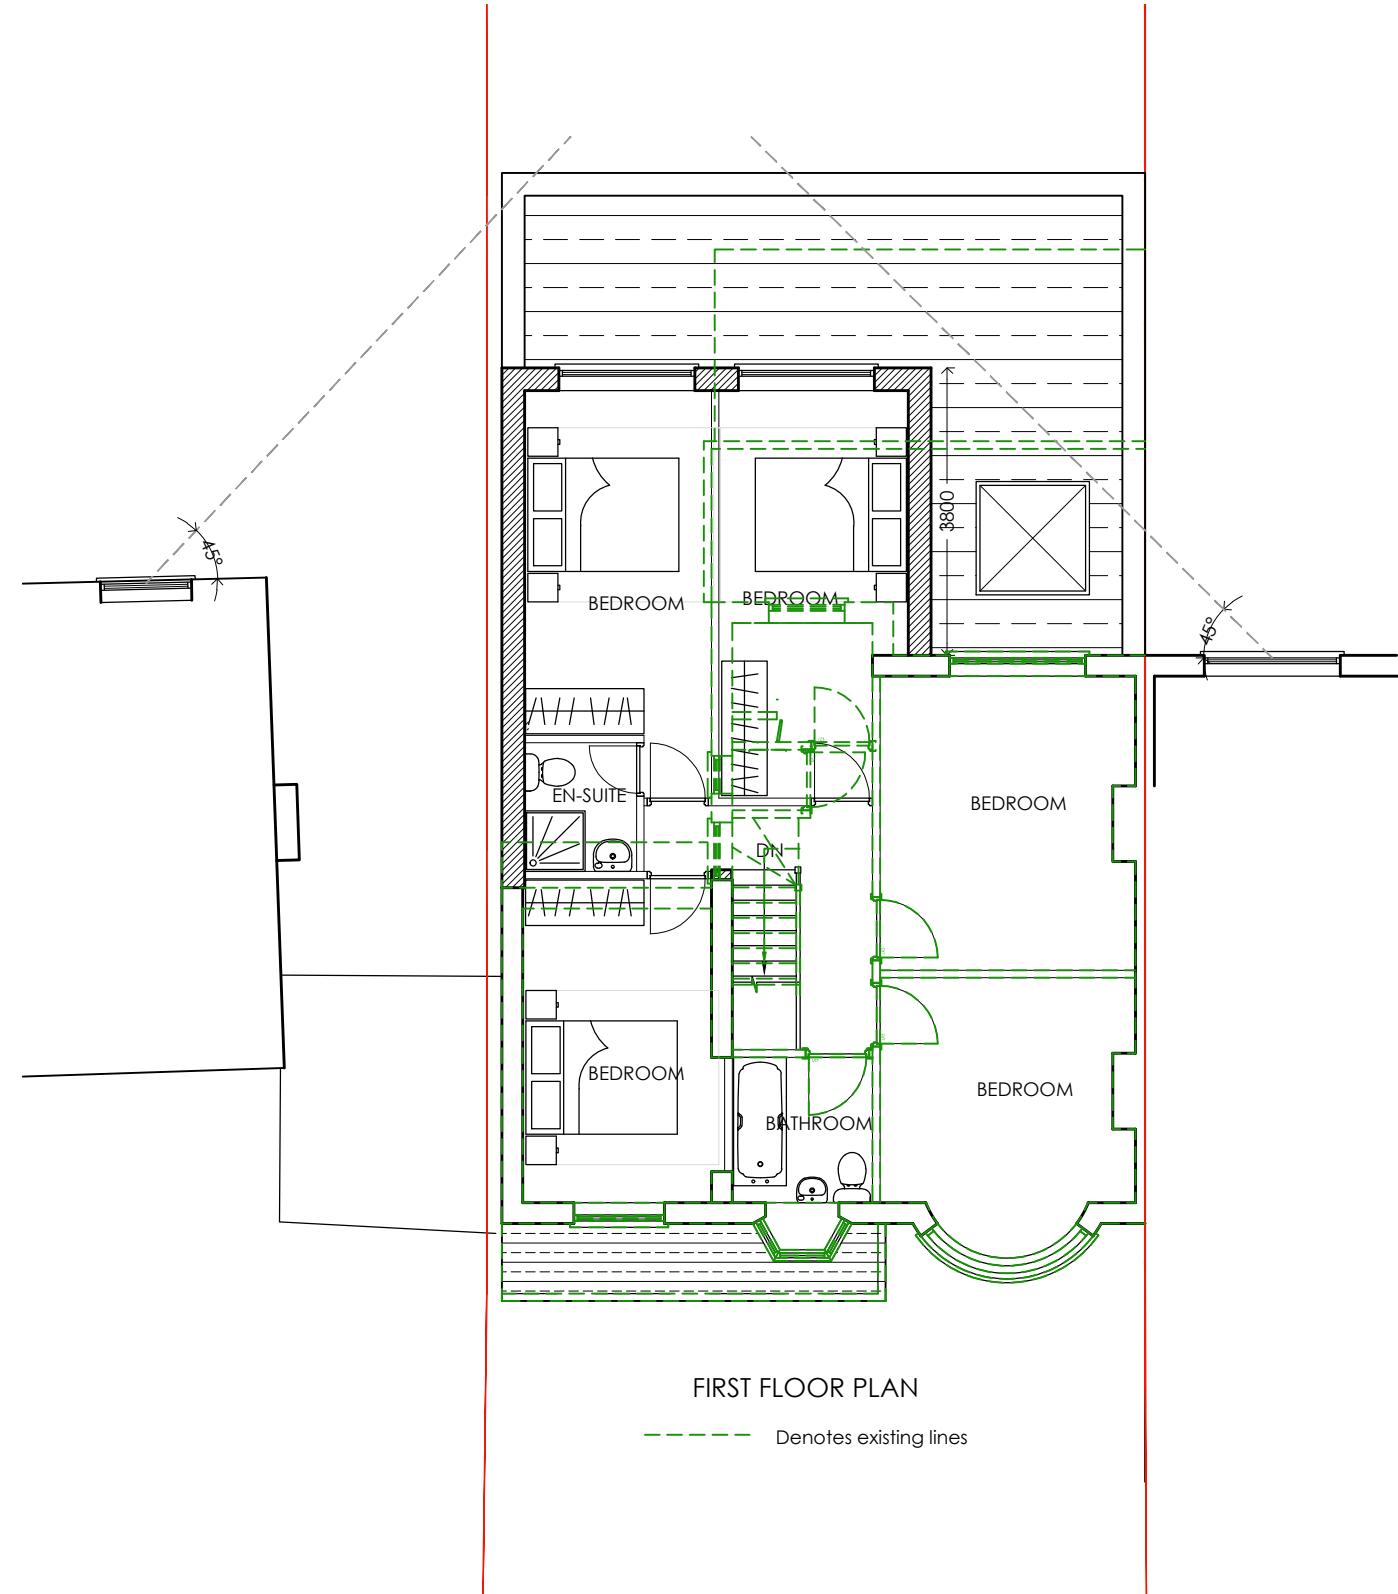

jb
architects

JOB TITLE
59 LADYGATE LANE
RUISLIP
HA4 7QX

DRG TITLE
PROPOSED FIRST FLOOR AND ROOF PLANS

SCALE
1:100 @ A3

DATE
MAY '21

TEL: (01895) 272 446
FAX: (01895) 272 483
EMAIL: admin@jbarchitects.co.uk

JOB NO. 11142

DRG NO. 112

REV P1