


Note: This Drawing is for planning purpose and should not be used for construction.
All dimensions should be confirmed on site and any deviation should be reported back to designer.

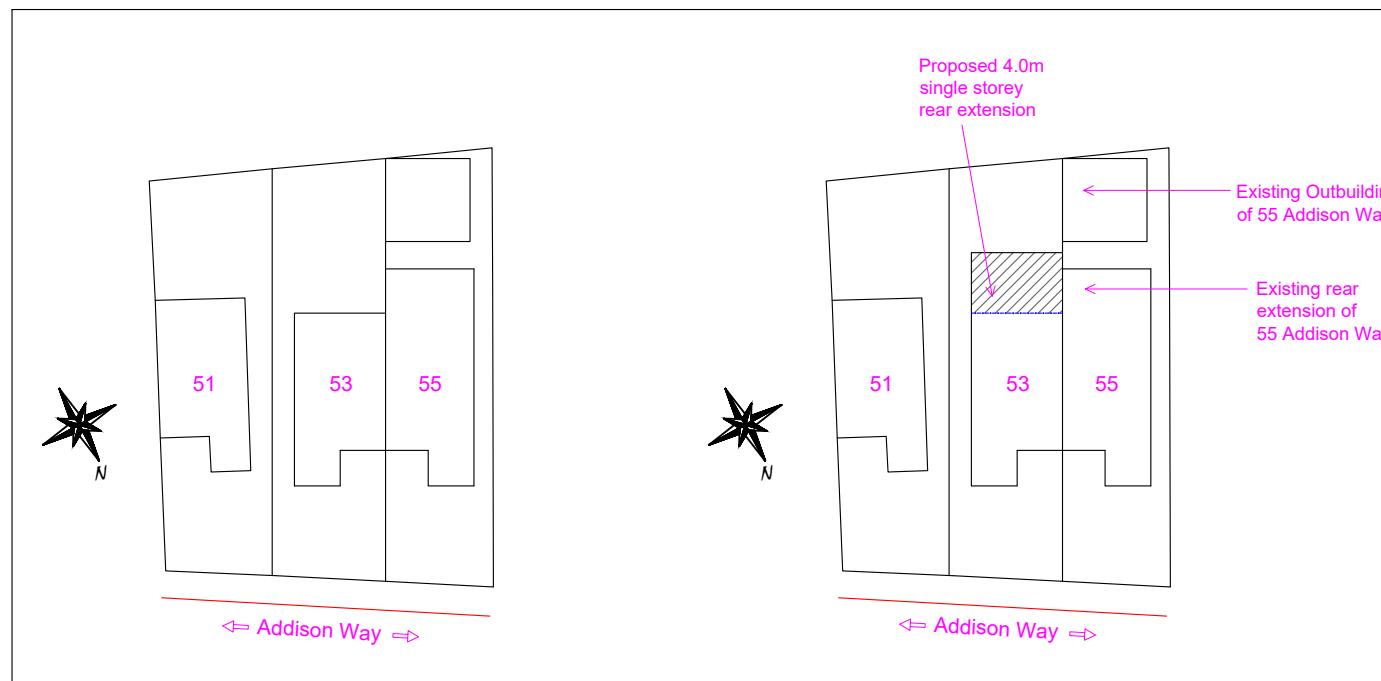

Existing Site Plan @ Scale 1:500

Proposed Site Plan @ Scale 1:500



Location Plan @ 1:1250

Proposed Development: Single Storey Rear Extension	Site Address: 53 Addison Way Hayes UB3 2DQ	Revisions: <table border="1"> <thead> <tr> <th>Rev</th> <th>Date</th> <th>Description</th> </tr> </thead> <tbody> <tr> <td>A</td> <td>21/11/2023</td> <td></td> </tr> <tr> <td></td> <td></td> <td></td> </tr> <tr> <td></td> <td></td> <td></td> </tr> <tr> <td></td> <td></td> <td></td> </tr> </tbody> </table>	Rev	Date	Description	A	21/11/2023											Drawing Description: Site plan & Location Plan Drawing No: ART/2023/RE53AW/SPLP	Scale: 1:500, 1:1250 Paper Size: A3 Sheet No: 5 of 5  	ART CONSULTANTS (UK) LTD 113 LONG LANE STANWELL TW19 7AL M:07960071377 E: ARTCONSULTANTSUK@GMAIL.COM
Rev	Date	Description																		
A	21/11/2023																			