


PROPOSED SIDE ELEVATION

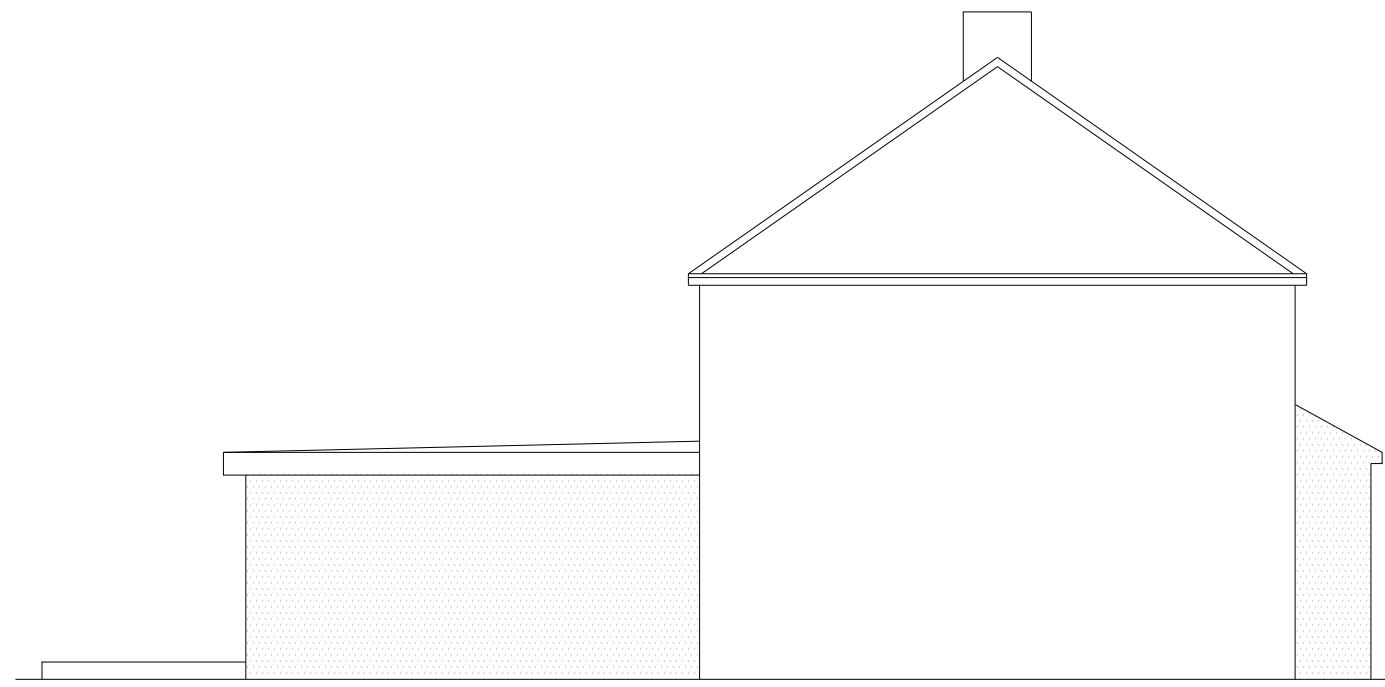

PROPOSED ANOTHER SIDE ELEVATION





PROPOSED FRONT ELEVATION



PROPOSED REAR ELEVATION

PROPOSED ROOF LIGHTS WOULD NOT PROTRUDE MORE THAN 150MM BEYOND THE PLANE OF THE SLOPE OF THE PROPOSED ROOF WHEN MEASURED FROM THE PERPENDICULAR WITH THE EXTERNAL SURFACE OF THE PROPOSED ROOF

PROPOSED MATERIALS USED IN ANY EXTERIOR WORK WOULD BE OF A SIMILAR APPEARANCE TO THOSE USED IN THE CONSTRUCTION OF THE EXTERIOR OF THE EXISTING DWELLING HOUSE

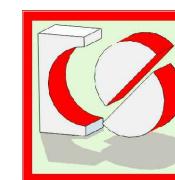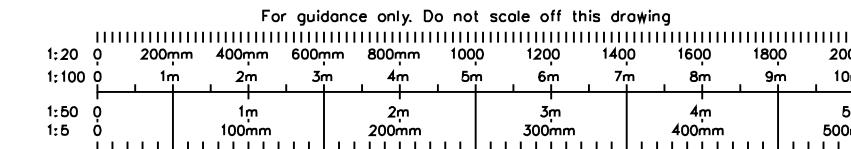

**CRAFTED SPACES**  
ARCHITECTURE + URBANISM  
DESIGNING WITH SOCIAL ECONOMICAL & ENVIRONMENTAL SUSTAINABILITY  
(M) 07973988297

Applicant:  
MR AND MRS MATHARU

Job Title:  
83 GOSHWK GARDENS, HAYES, UB4 8LB

Drawing Title:  
PROPOSED ELEVATIONS

Scale: 1:100      Drawing No. PA1-2276-08      Print Size A3      Revision

Drawing Status  
**FOR PLANNING APPROVAL**