




Existing Front Elevation

Scale 1:100@A3




Existing Side Elevation

Scale 1:100@A3

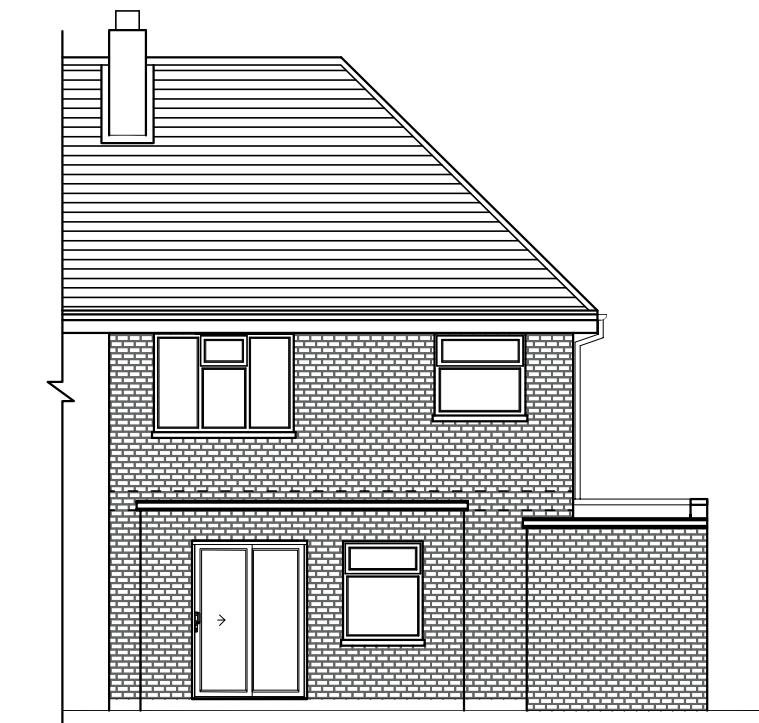


Existing Rear Elevation

Scale 1:100@A3

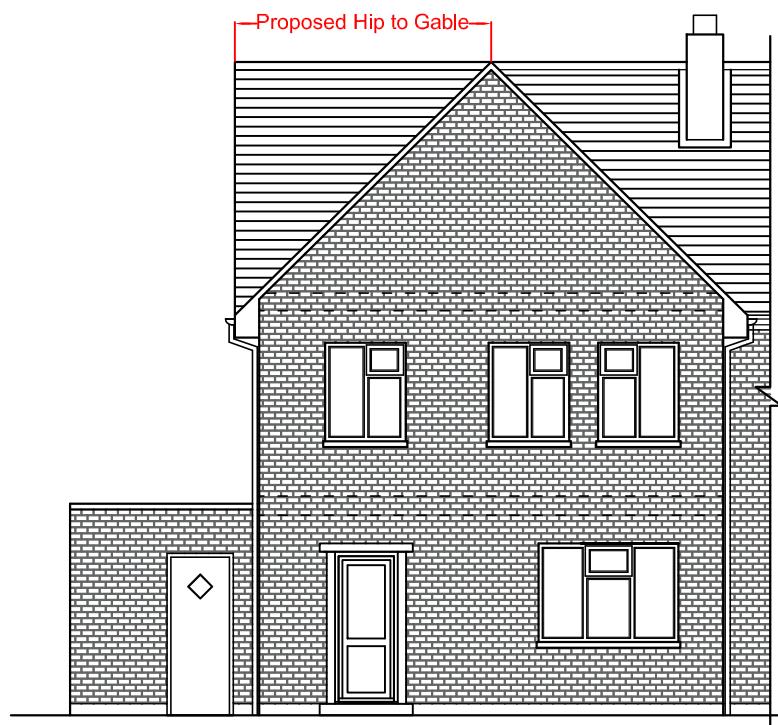


Proposed Front Elevation

Scale 1:100@A3

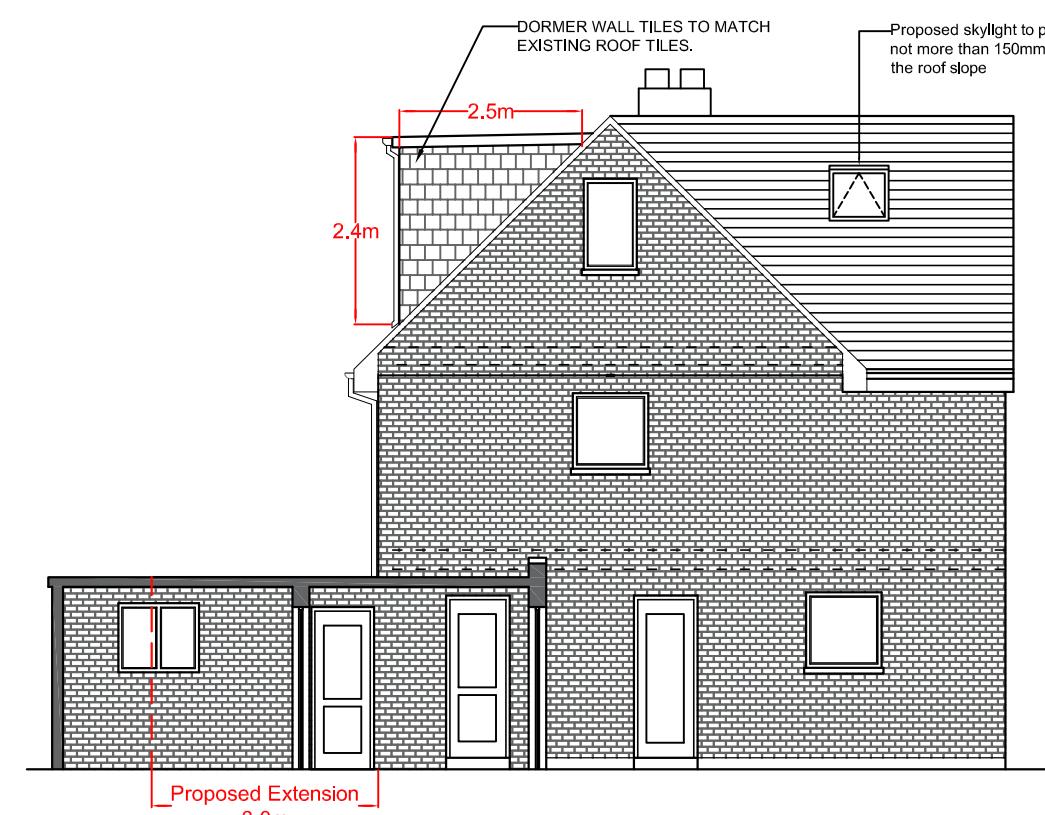

Proposed Side Elevation

Scale 1:100@A3

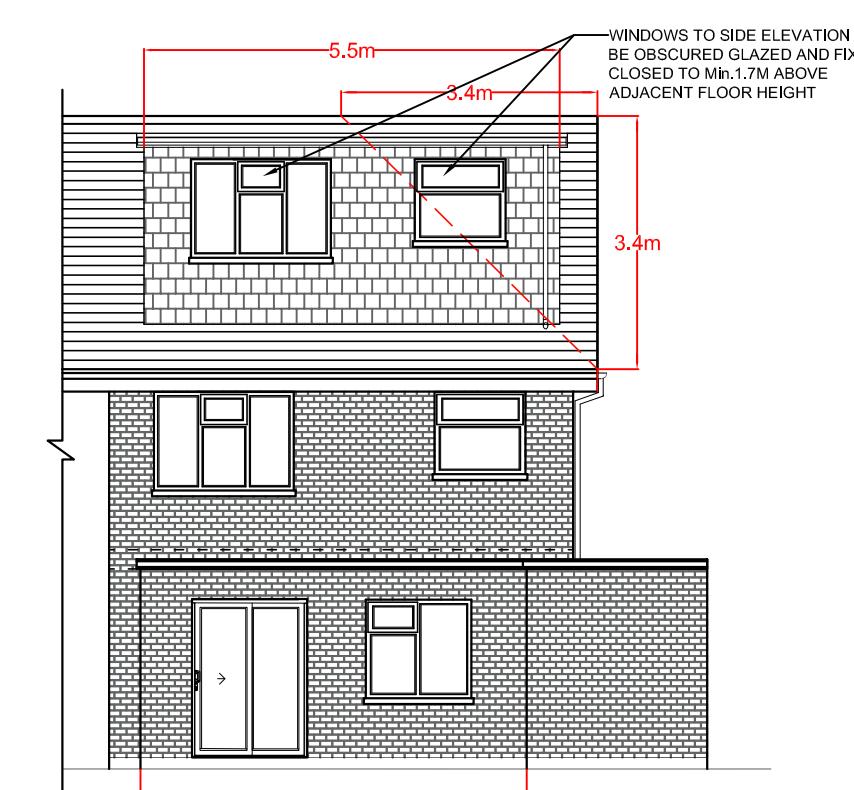


Proposed Rear Elevation

Scale 1:100@A3

NOTES:
ALL WORK TO BE CARRIED OUT IN ACCORDANCE WITH THE CURRENT BUILDING REGULATIONS.
ALL DIMENSIONS / LEVELS TO BE CHECKED AND VERIFIED ON SITE BEFORE COMMENCEMENT OF WORK.
THIS DRAWINGS TO BE READ IN CONJUNCTION WITH PROJECT WORKING DRAWINGS, SPECIFICATIONS, DETAILS AND
STRUCTURE DRAWINGS.
ALL MATERIAL USED IN THE PROPOSED EXTENSION SHOULD MATCH THE EXISTING BUILDING.

1:100
@A3

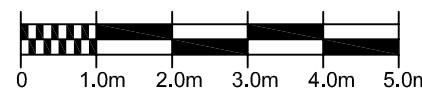

LAWFUL DEVELOPMENT CERTIFICATE

PROJECT: 23 PINN CLOSE, UXBRIDGE UB8 3TB

DRAWING TITLE:
EXISTING & PROPOSED
ELEVATIONS

SCALE: 1:100@A3 DATE: 04/04/2024

DRAWING NUMBER:

GA 2002

REV:

A