



PROPOSED FIRST FLOOR PLAN
SCALE 1:100

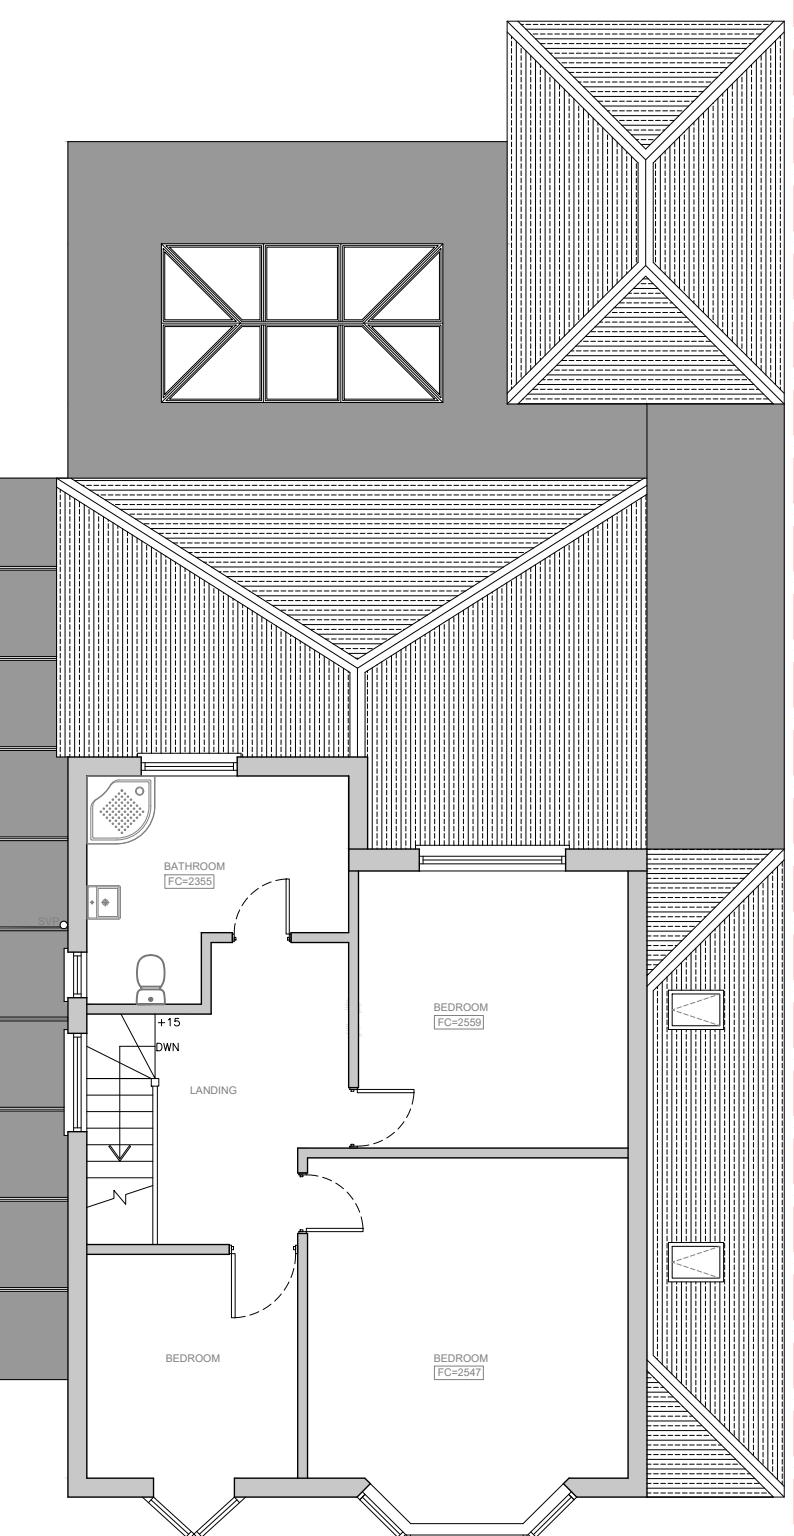

PROPOSED FIRST FLOOR PLAN
SCALE 1:100

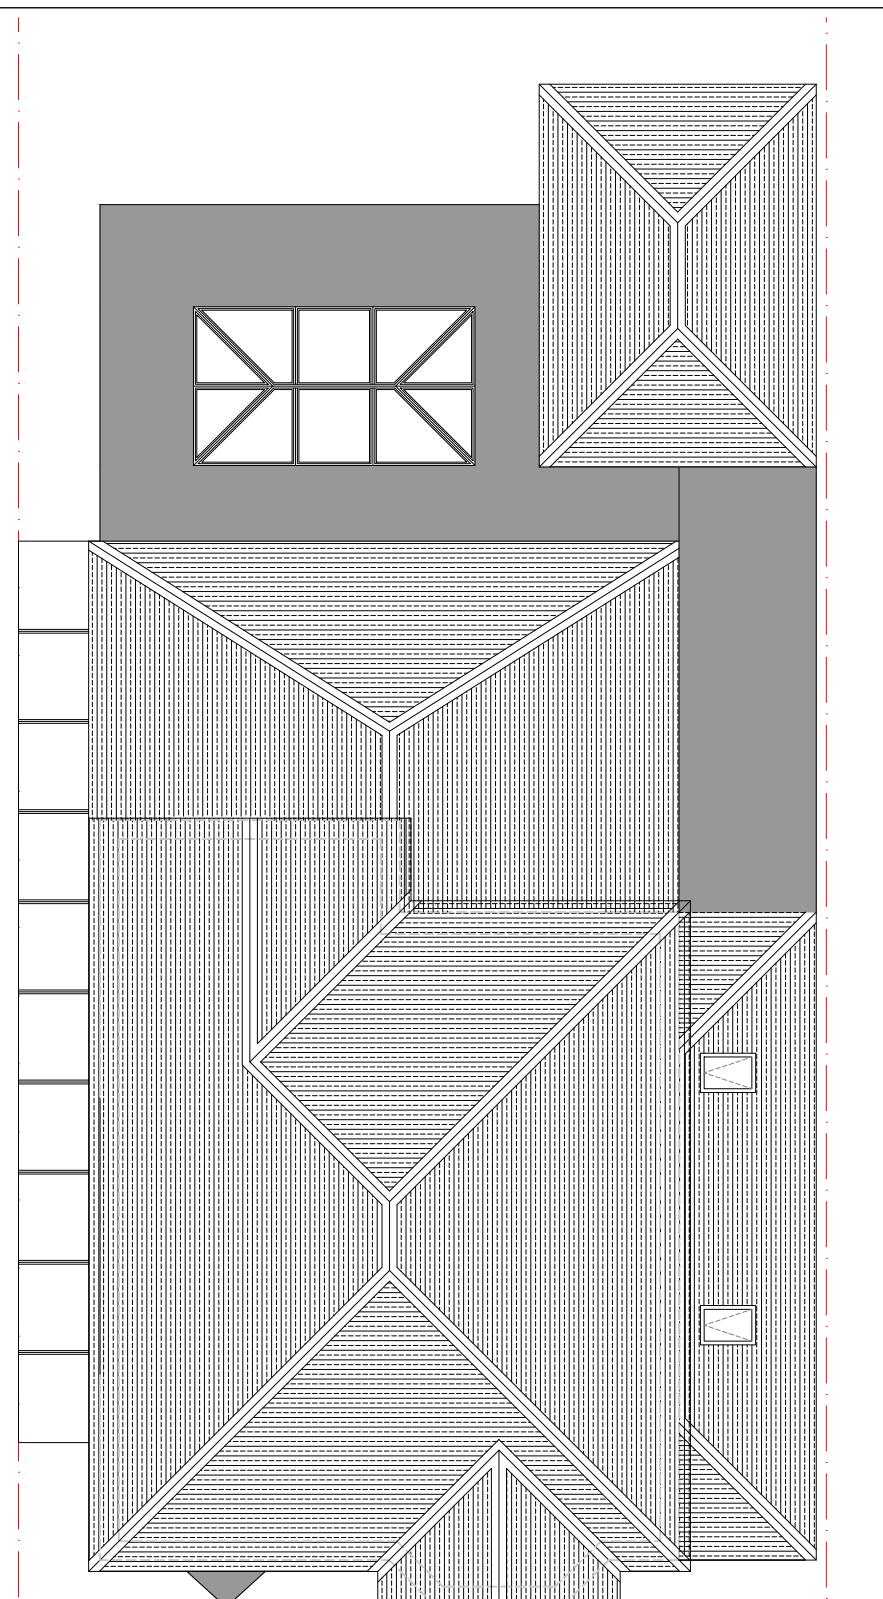

PROPOSED ROOF PLAN
SCALE 1:100

PLANNING ISSUE

GENERAL NOTES		The competent person is to send to the local authority via the scheme provider a self-certification certificate within 30 days of the electrical works' completion. The client must receive both a copy of the self certificate and a BS7671 Electrical Installation Test Certificate. (Reg. P1)		PROJECT 273 CHURCH ROAD HAYES UB3 2LQ		DRAWING TITLE PROPOSED FLOOR PLANS	
All dimensions, levels, sizes, positions and locations of particulars as indicated on drawings are to be verified by the appointed Contractor on site prior to engaging in works.		Where this drawing is used for the works, contractor should request at the time of tender, from the tenderer, full specification and schedule of work. To avoid any disputes, this schedule of works in conjunction with the drawings would be used to resolve matters.		The Contractor is responsible for ensuring compliance with the CDM Regulations, and appropriate Health & Safety on site precautions.		DATE 26.05.2023 DRAWN BY SD SCALE 1:100 @ A3 CHECKED BY SD	
Any discrepancies must be reported to the Architect/Surveyor/Engineer or responsible person/s immediately.		No dimension to be scaled from the drawings for construction purposes unless otherwise indicated. All work is to comply with current Building Regulations.		DRAWING NO. SD2053(P)03-D REVISION		+44 07985 433 242 15 Derwent Avenue, Pinner, Harrow, HA5 4QH darshikas@shahdesignsltd.co.uk www.shahdesignsltd.co.uk	