
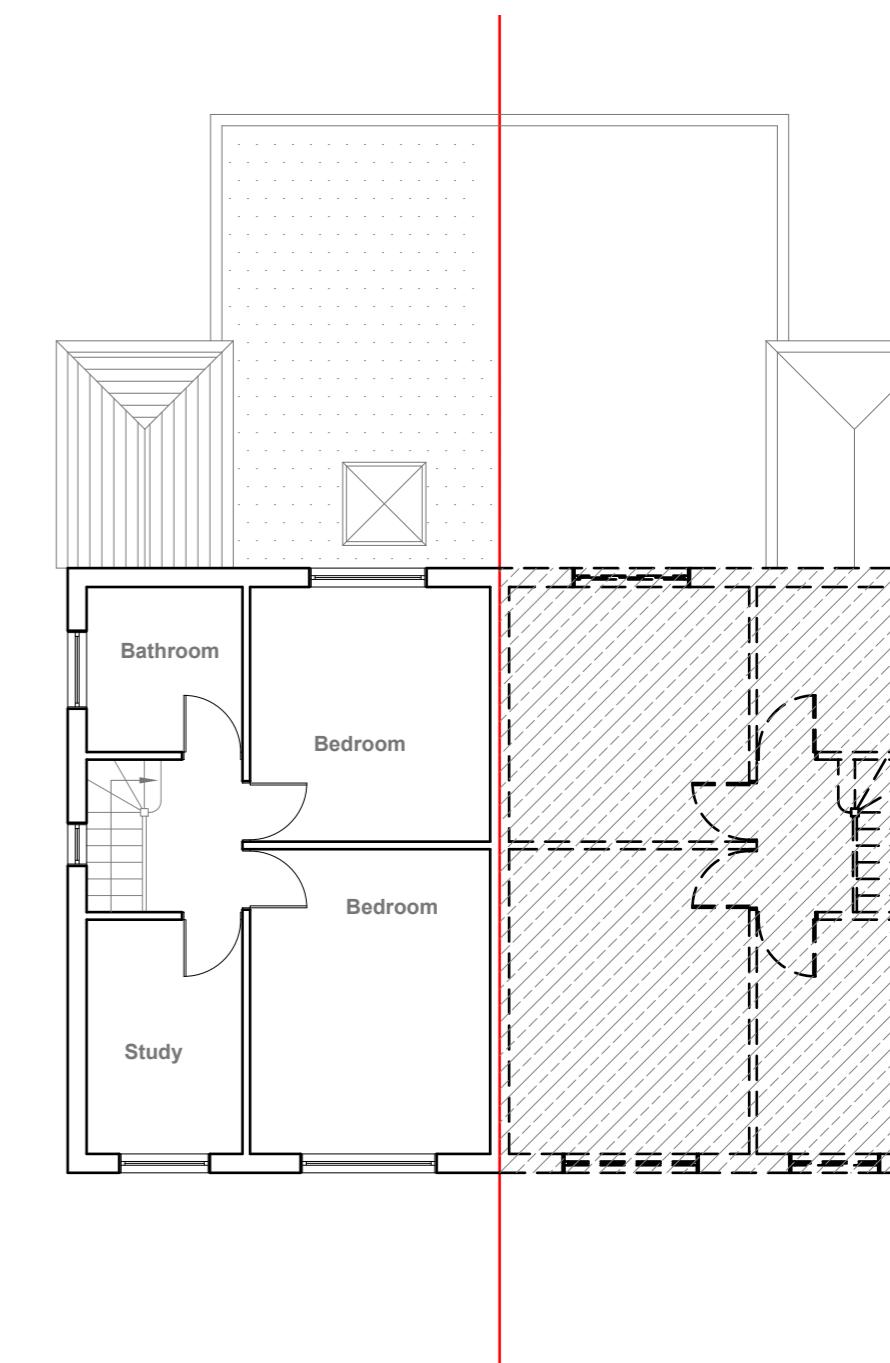


Existing Ground Floor Plan

Scale 1:100

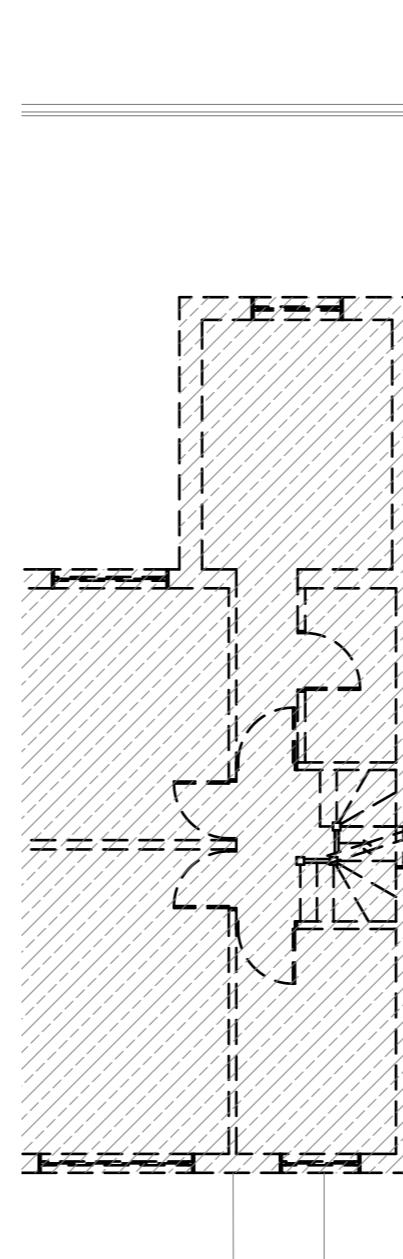

Existing First Floor Plan

Scale 1:100

1:100 0 1 2 5 10 Meter

GENERAL NOTES:
 1. ALL DIMENSIONS ARE IN MILLIMETER.
 2. VERIFY ALL DIMENSIONS AND CONDITIONS BEFORE BUILDING OR
 STARTING CONSTRUCTION. NOTIFY THE DESIGNER IMMEDIATELY OF ANY
 DISCREPANCY OR VARIATION.
 3. ALL WORK TO COMPLY WITH CURRENT BUILDING REGULATIONS
 AND CODES OF PRACTICE

Title:

Existing Floor Plans

Site Address
64 Raynton Drive,
Hayes.
Middx.
UB4 8BE

Scale: 1:100 @A3
Date: 08/12/2023
Drawing No.: 2023/160 -01HH
Drawn By:
RO


Revision Date:

e:mail - faluckpatel@yahoo.com
(M) +44 (0) 7871 466 254

**Faluck
Patel**




Existing Front Elevation
Scale 1:100

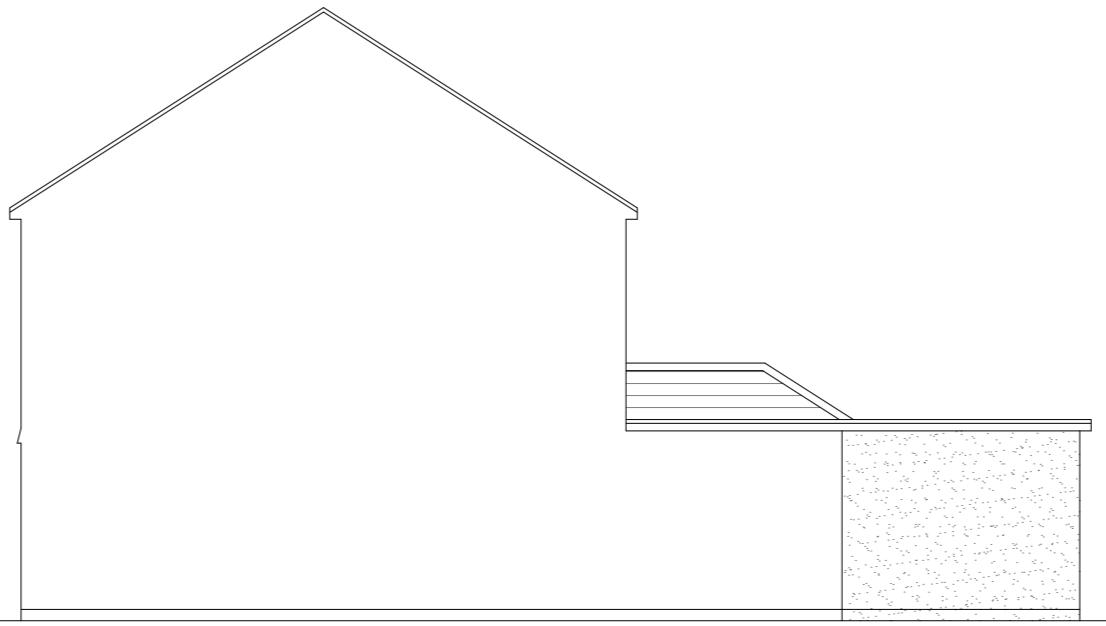

Existing Side Elevation
Scale 1:100



Existing Rear Elevation
Scale 1:100

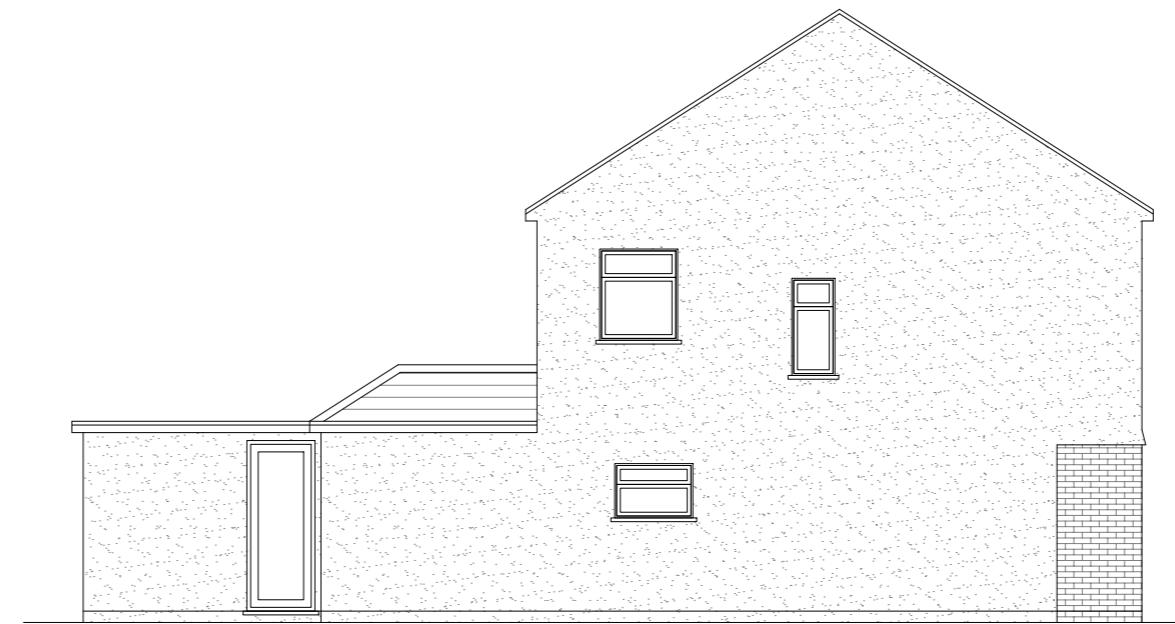

Existing Side Elevation
Scale 1:100



GENERAL NOTES:
1. ALL DIMENSIONS ARE IN MILLIMETER.
2. VERIFY ALL DIMENSIONS AND CONDITIONS BEFORE BUILDING OR
STARTING CONSTRUCTION. NOTIFY THE DESIGNER IMMEDIATELY OF ANY
DISCREPANCY OR VARIATION.
3. ALL WORK TO COMPLY WITH CURRENT BUILDING REGULATIONS
AND CODES OF PRACTICE

Title:

Existing Elevations


Site Address
64 Raynton Drive,
Hayes.
Middx.
UB4 8BE

Scale: 1:100 @A3
Date: 08/12/2023
Drawing No.:
2023/160 -02HH
Drawn By:
RO

Revision Date:

e:mail -
faluckpatel@yahoo.com
(M) +44 (0) 7871 466 254

Faluck Patel

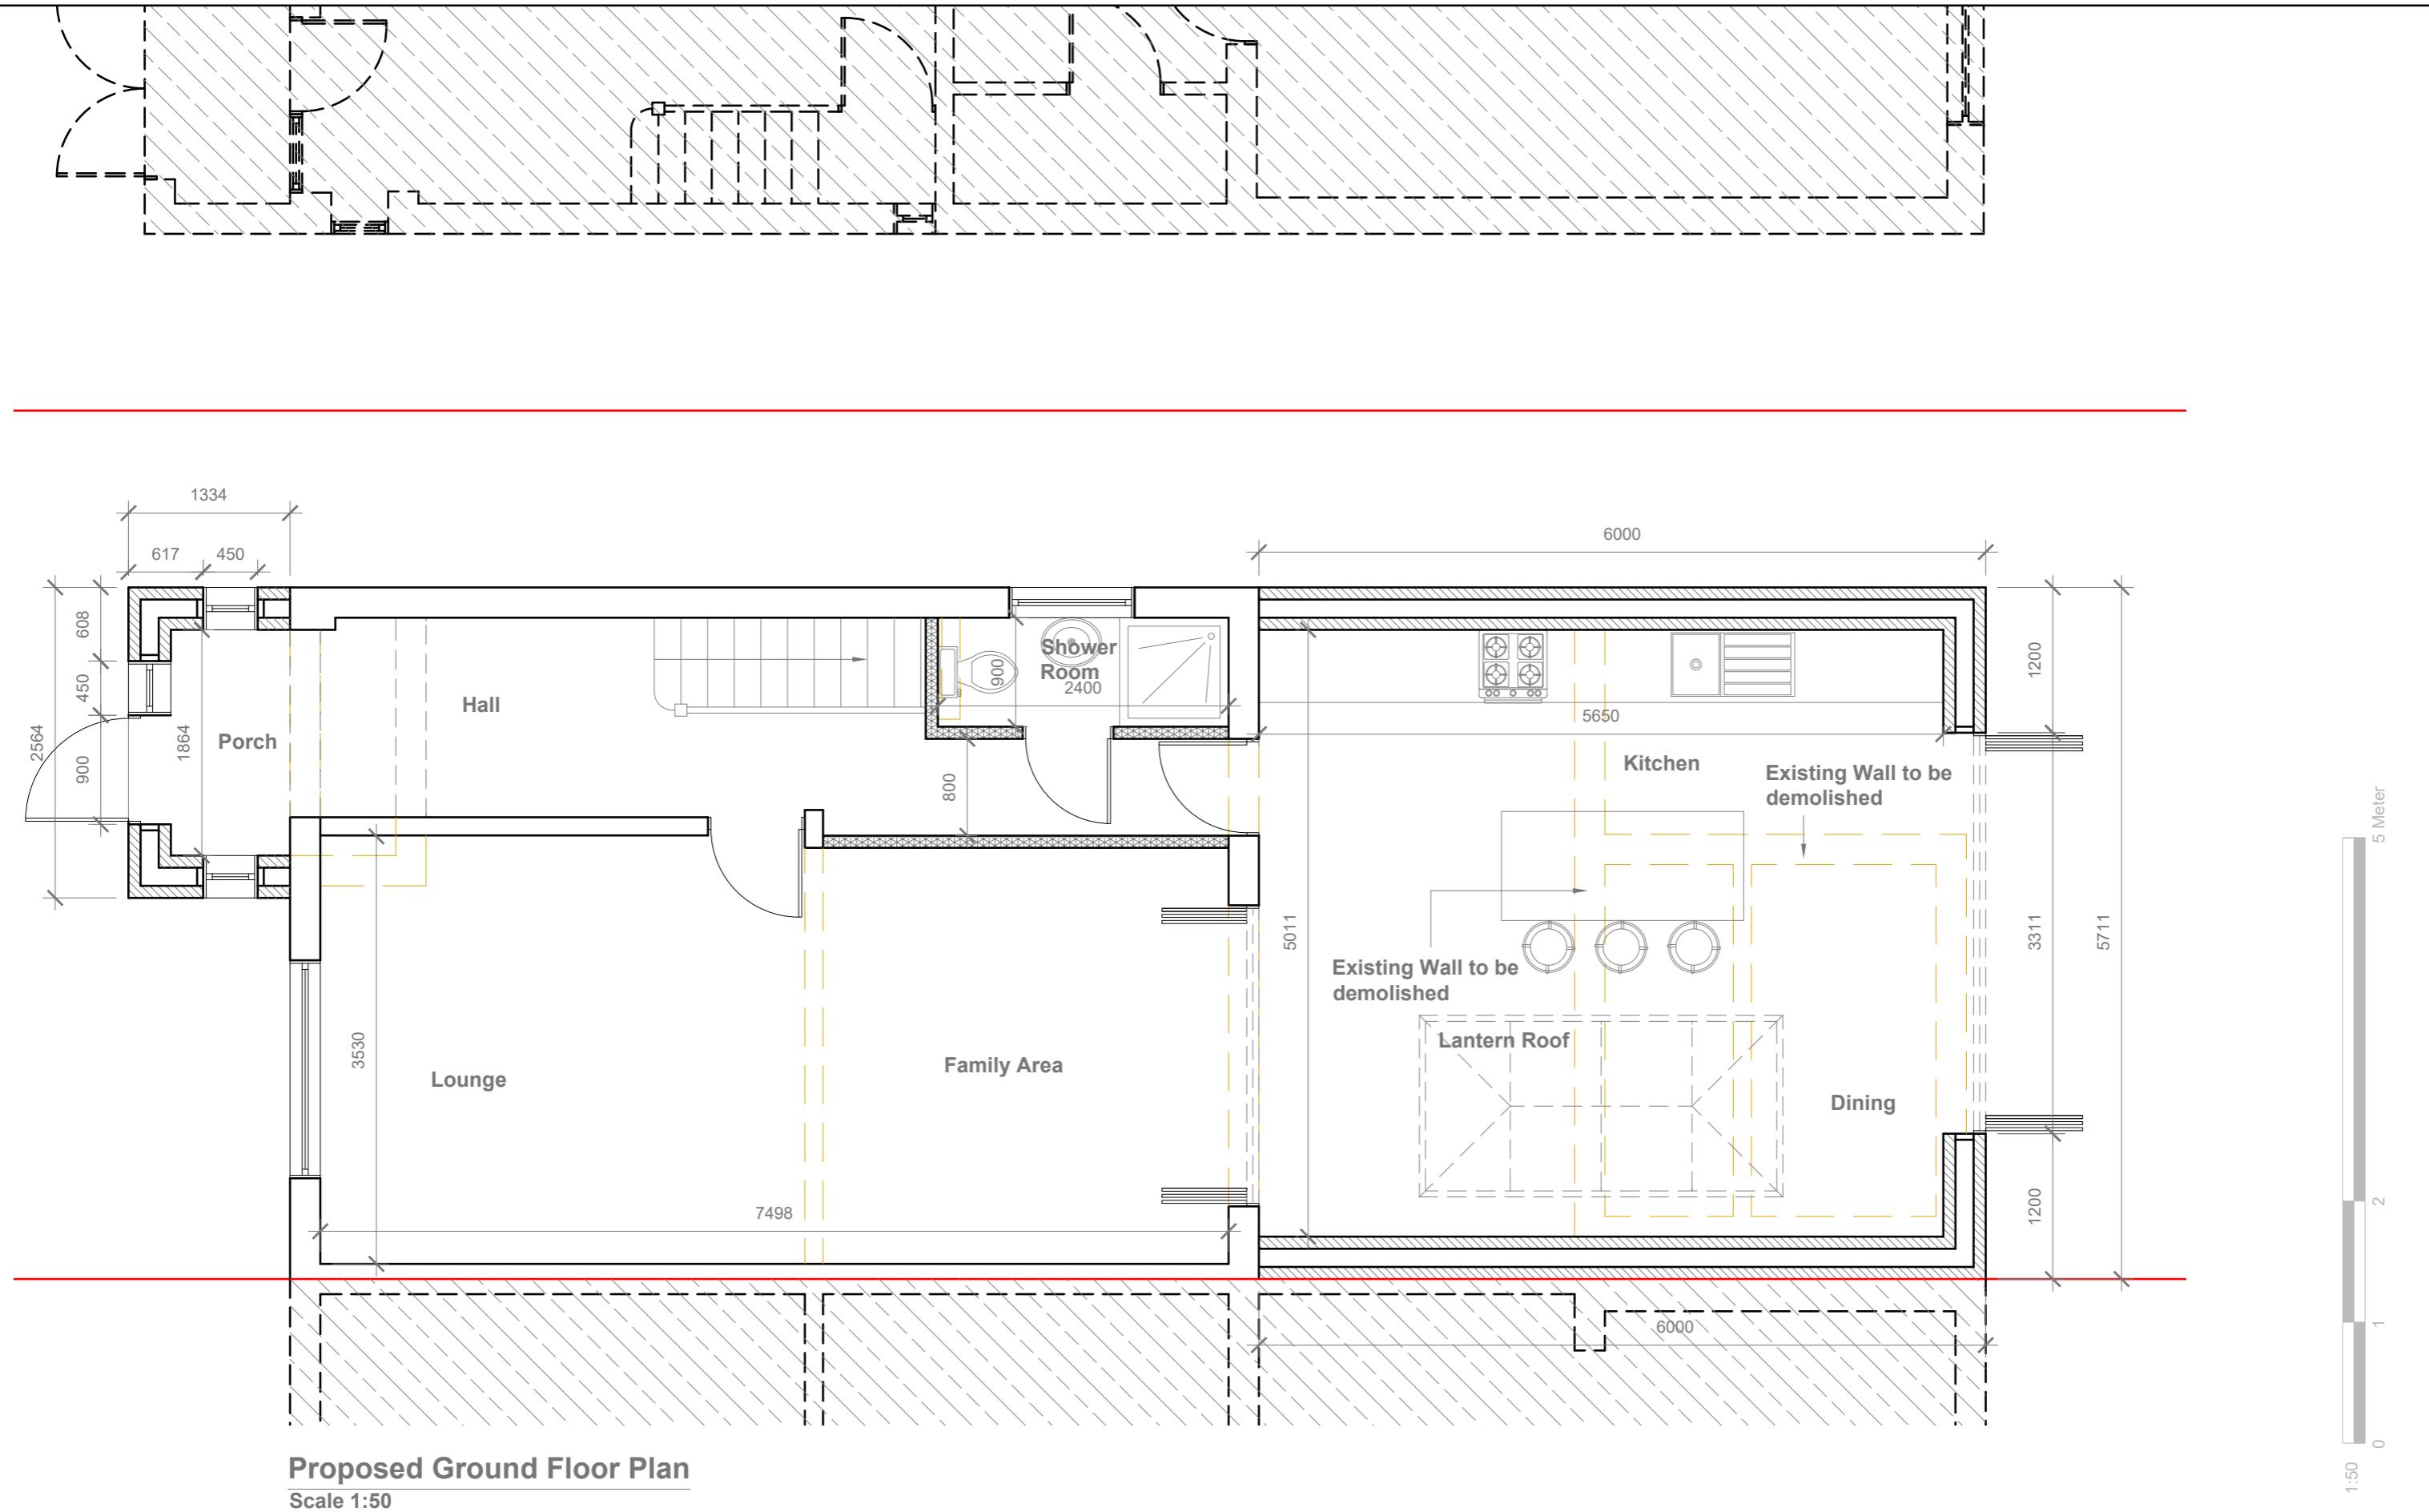

GENERAL NOTES:
 1. ALL DIMENSIONS ARE IN MILLIMETER.
 2. VERIFY ALL DIMENSIONS AND CONDITIONS BEFORE BUILDING OR
 STARTING CONSTRUCTION. NOTIFY THE DESIGNER IMMEDIATELY OF ANY
 DISCREPANCY OR VARIATION.
 3. ALL WORK TO COMPLY WITH CURRENT BUILDING REGULATIONS
 AND CODES OF PRACTICE

Title:


Proposed Ground Floor Plan

Site Address
64 Raynton Drive,
Hayes.
Middx.
UB4 8BE

Scale: 1:50 @A3
Date: 08/12/2023
Drawing No.: 2023/160 -03HH
Drawn By:
RO


Revision Date:
e:mail -
faluckpatel@yahoo.com
(M) +44 (0) 7871 466 254

Faluck Patel

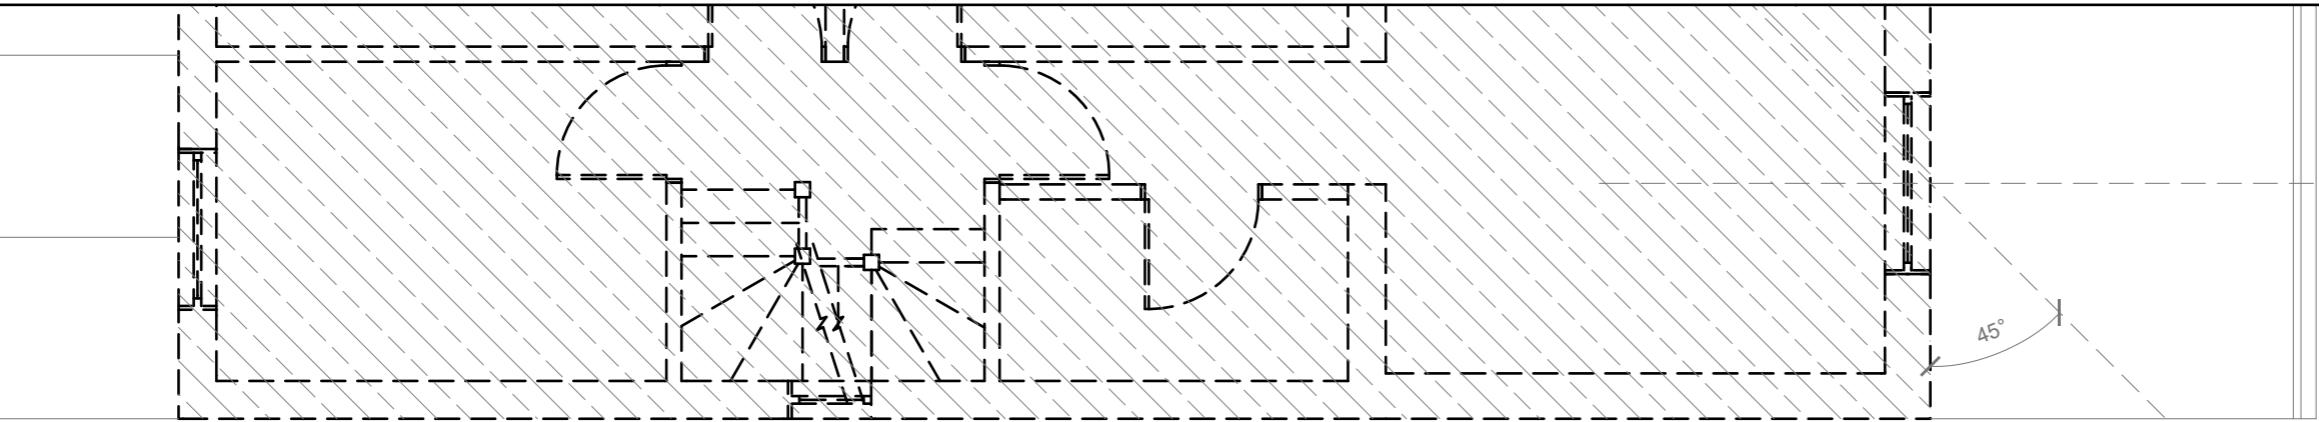

GENERAL NOTES:

1. ALL DIMENSIONS ARE IN MILLIMETER.
2. VERIFY ALL DIMENSIONS AND CONDITIONS BEFORE BUILDING OR STARTING CONSTRUCTION. NOTIFY THE DESIGNER IMMEDIATELY OF ANY DISCREPANCY OR VARIATION.
3. ALL WORK TO COMPLY WITH CURRENT BUILDING REGULATIONS AND CODES OF PRACTICE

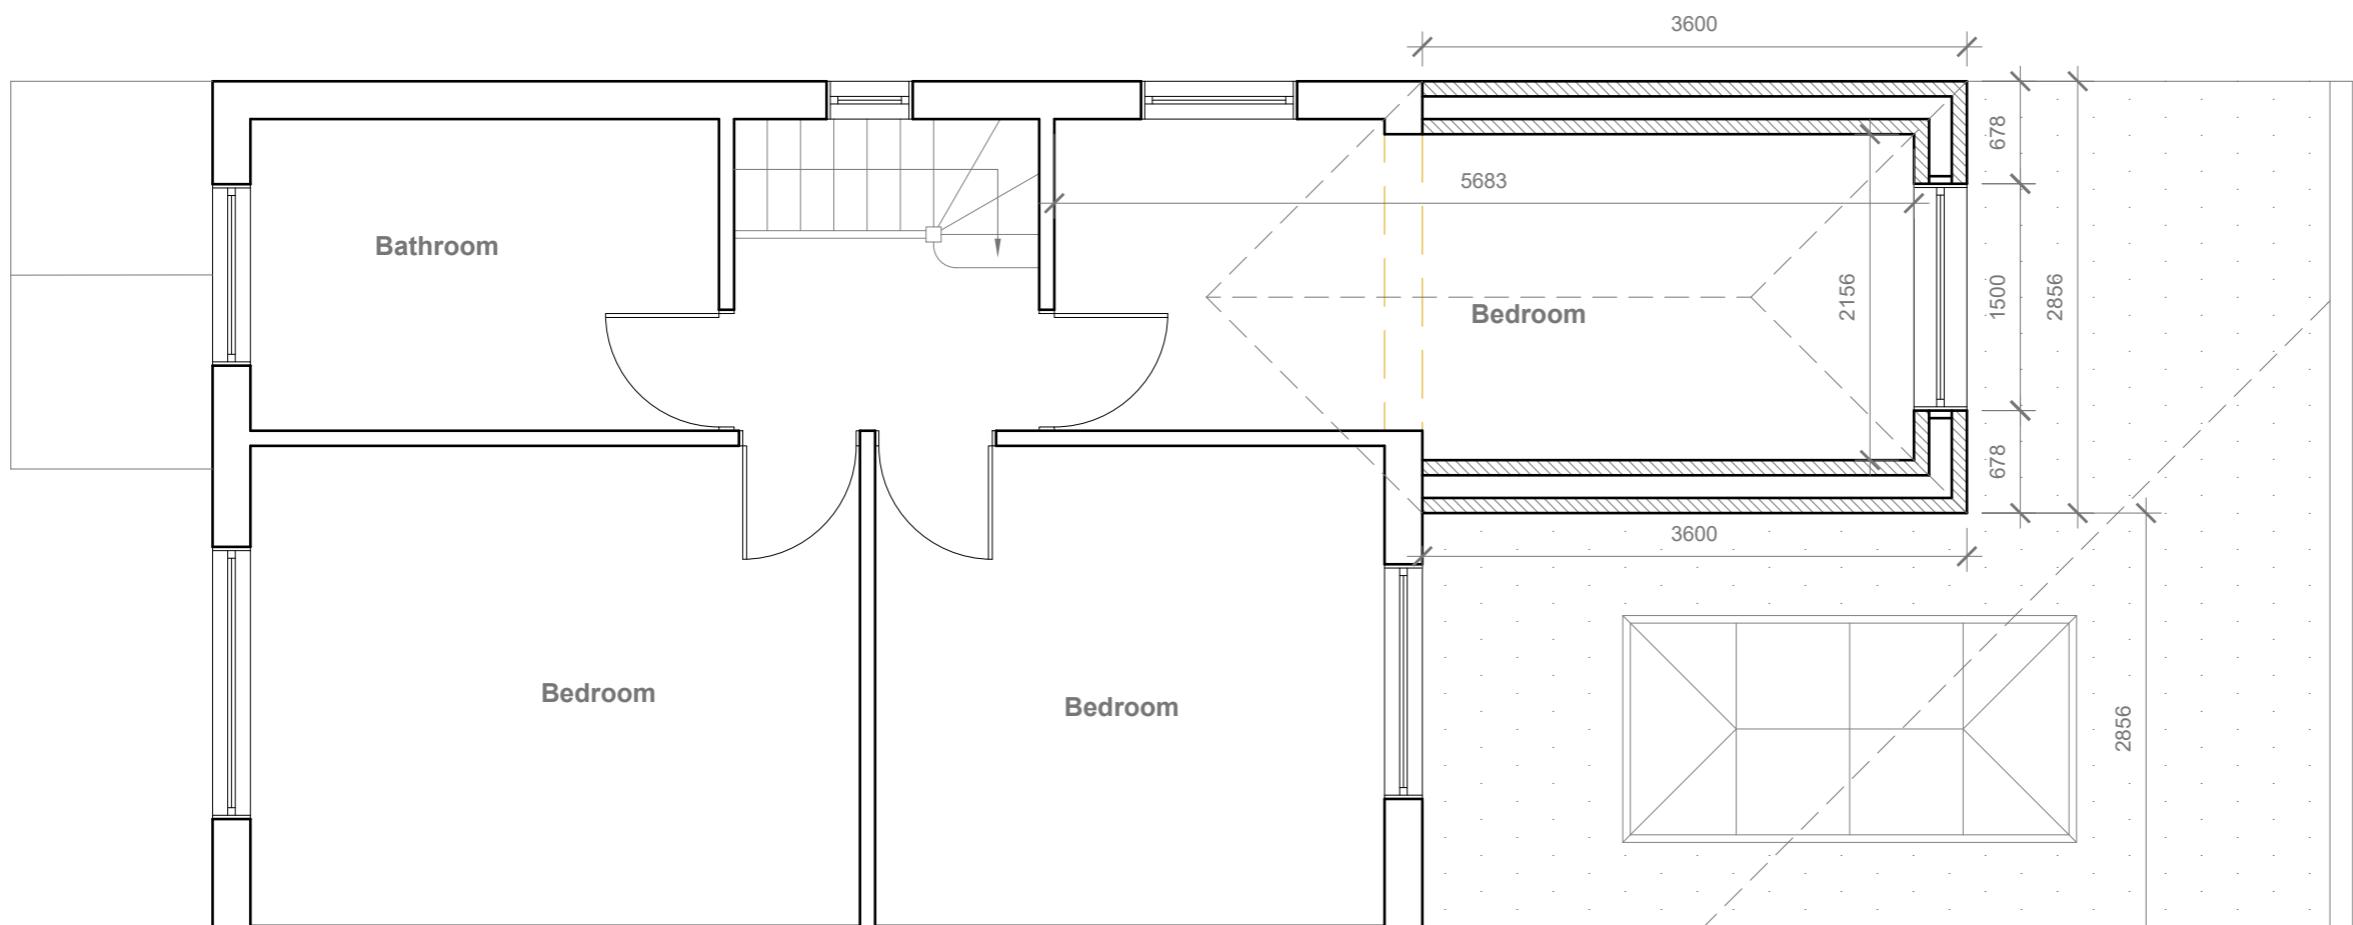

Proposed First Floor Plan
Scale 1:50

Site Address	Scale: 1:50 @A3
64 Raynton Drive,	Date: 08/12/2023
Hayes.	Drawing No.: 2023/160 -04HH
Middx.	Drawn By: RO
UB4 8BE	


Revision Date:	
e:mail -	faluckpatel@yahoo.com
(M)	+44 (0) 7871 466 254




Faluck Patel

Proposed External Finish Materials to Match Existing External Finish Materials


Proposed Flank Wall Window to be Obscure Glazed and Non Opening below 1.7m from FFL

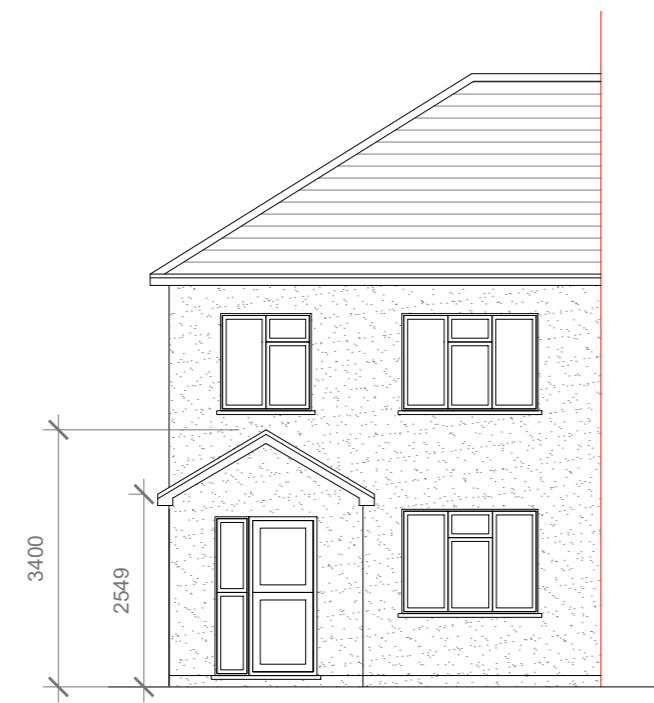


Scale 1:100

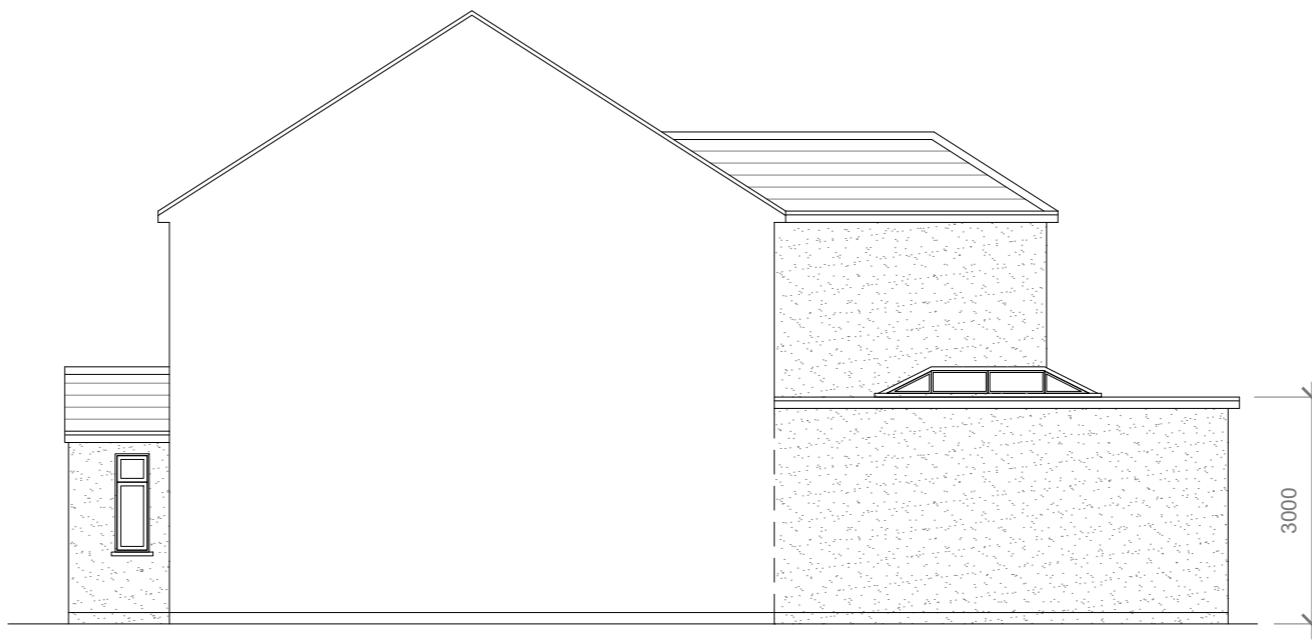

Scale 1:100

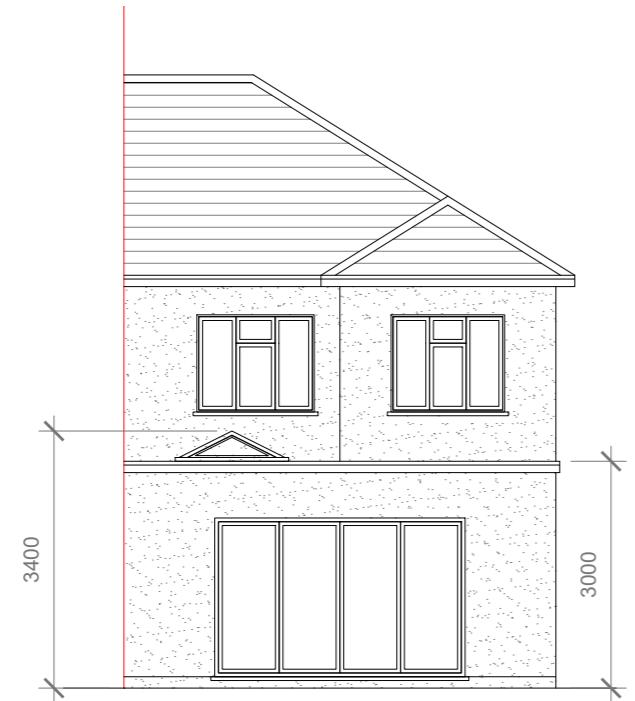

Scale 1:100

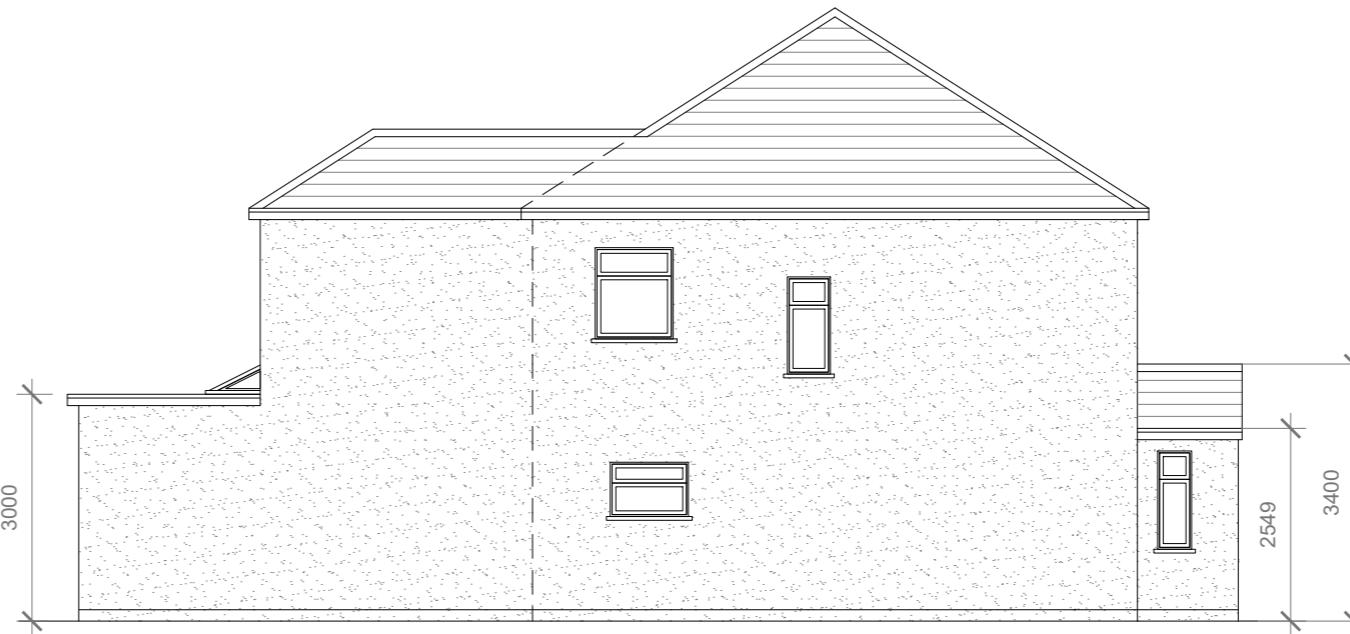

Scale 1:100

10 Meter
5
2
1
0
1:100

GENERAL NOTES:
1. ALL DIMENSIONS ARE IN MILLIMETER.
2. VERIFY ALL DIMENSIONS AND CONDITIONS BEFORE BUILDING OR STARTING CONSTRUCTION. NOTIFY THE DESIGNER IMMEDIATELY OF ANY DISCREPANCY OR VARIATION.
3. ALL WORK TO COMPLY WITH CURRENT BUILDING REGULATIONS AND CODES OF PRACTICE

Title:

Proposed Elevations

Site Address
64 Raynton Drive,
Hayes.
Middx.
UB4 8BE

Scale: 1:100 @A3
Date: 08/12/2023
Drawing No.: 2023/160 -05HH
Drawn By:
RO

Revision Date:

e:mail - faluckpatel@yahoo.com
(M) +44 (0) 7871 466 254

Faluck
Patel