



Proposed East Elevation

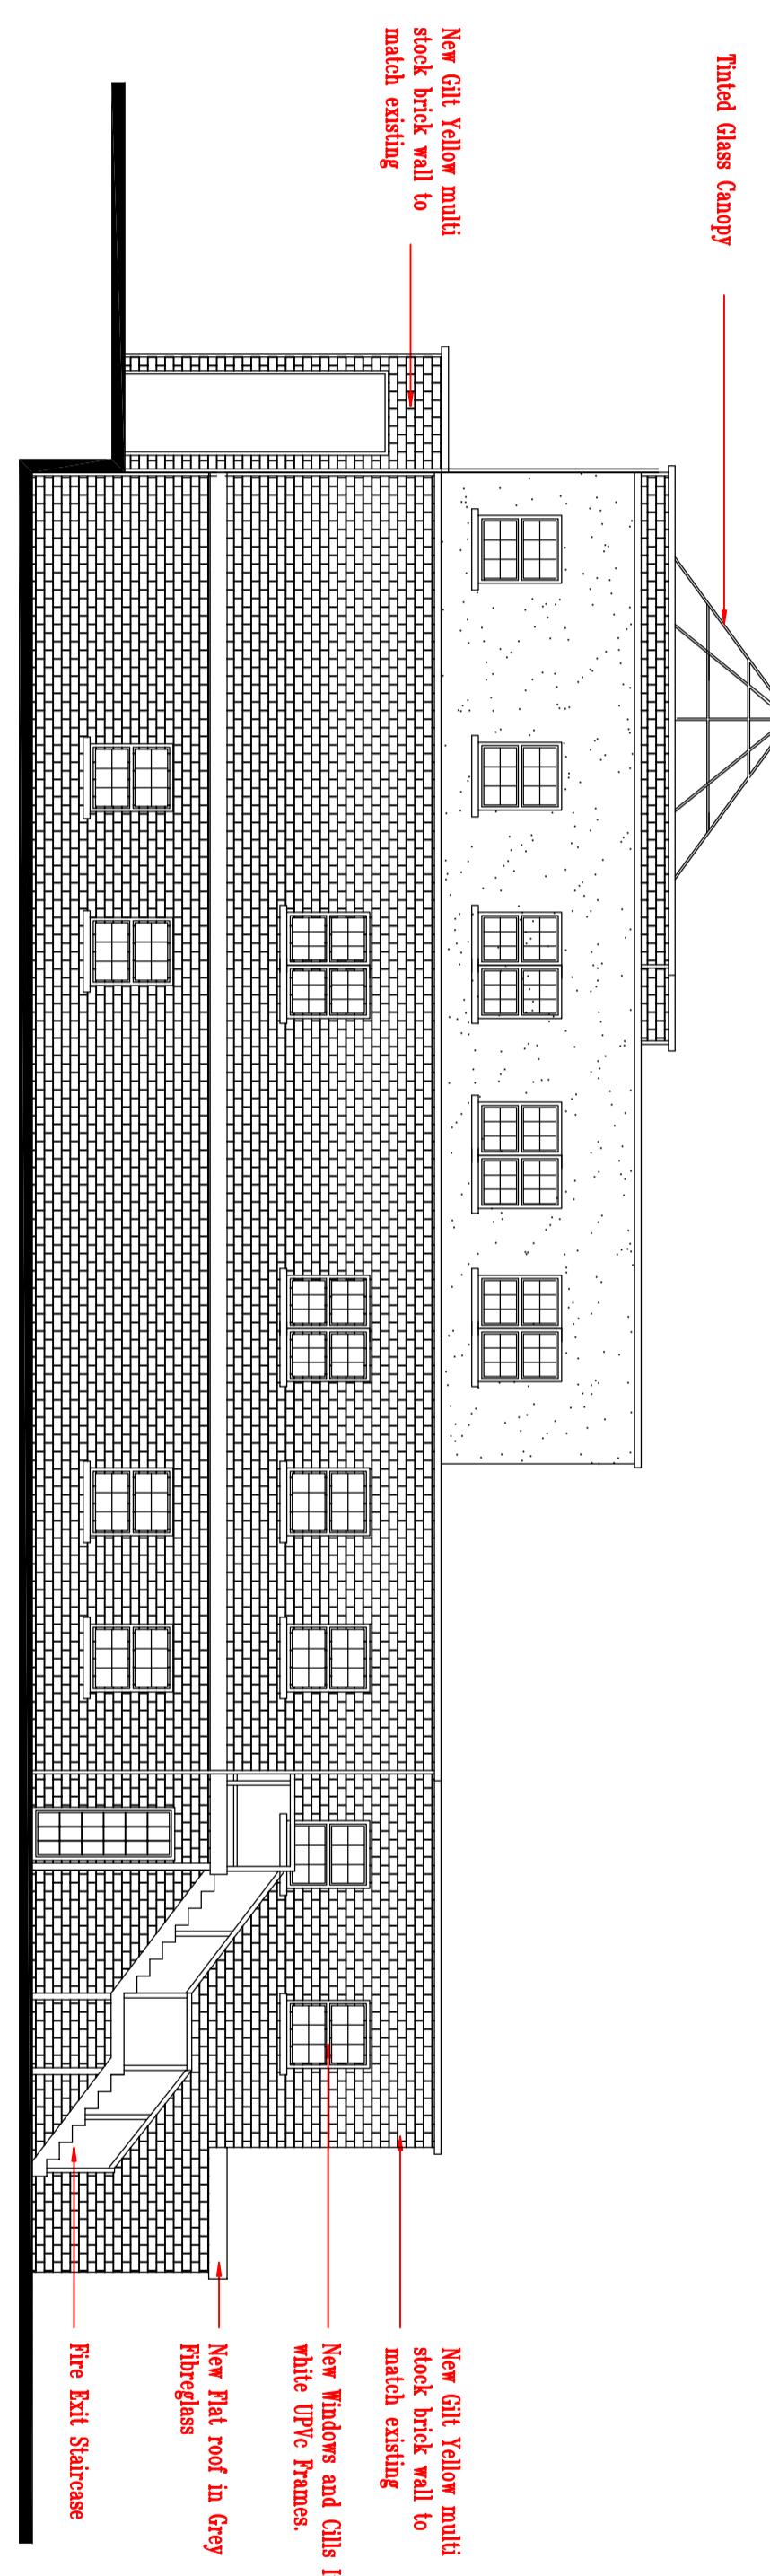

Proposed South Elevation

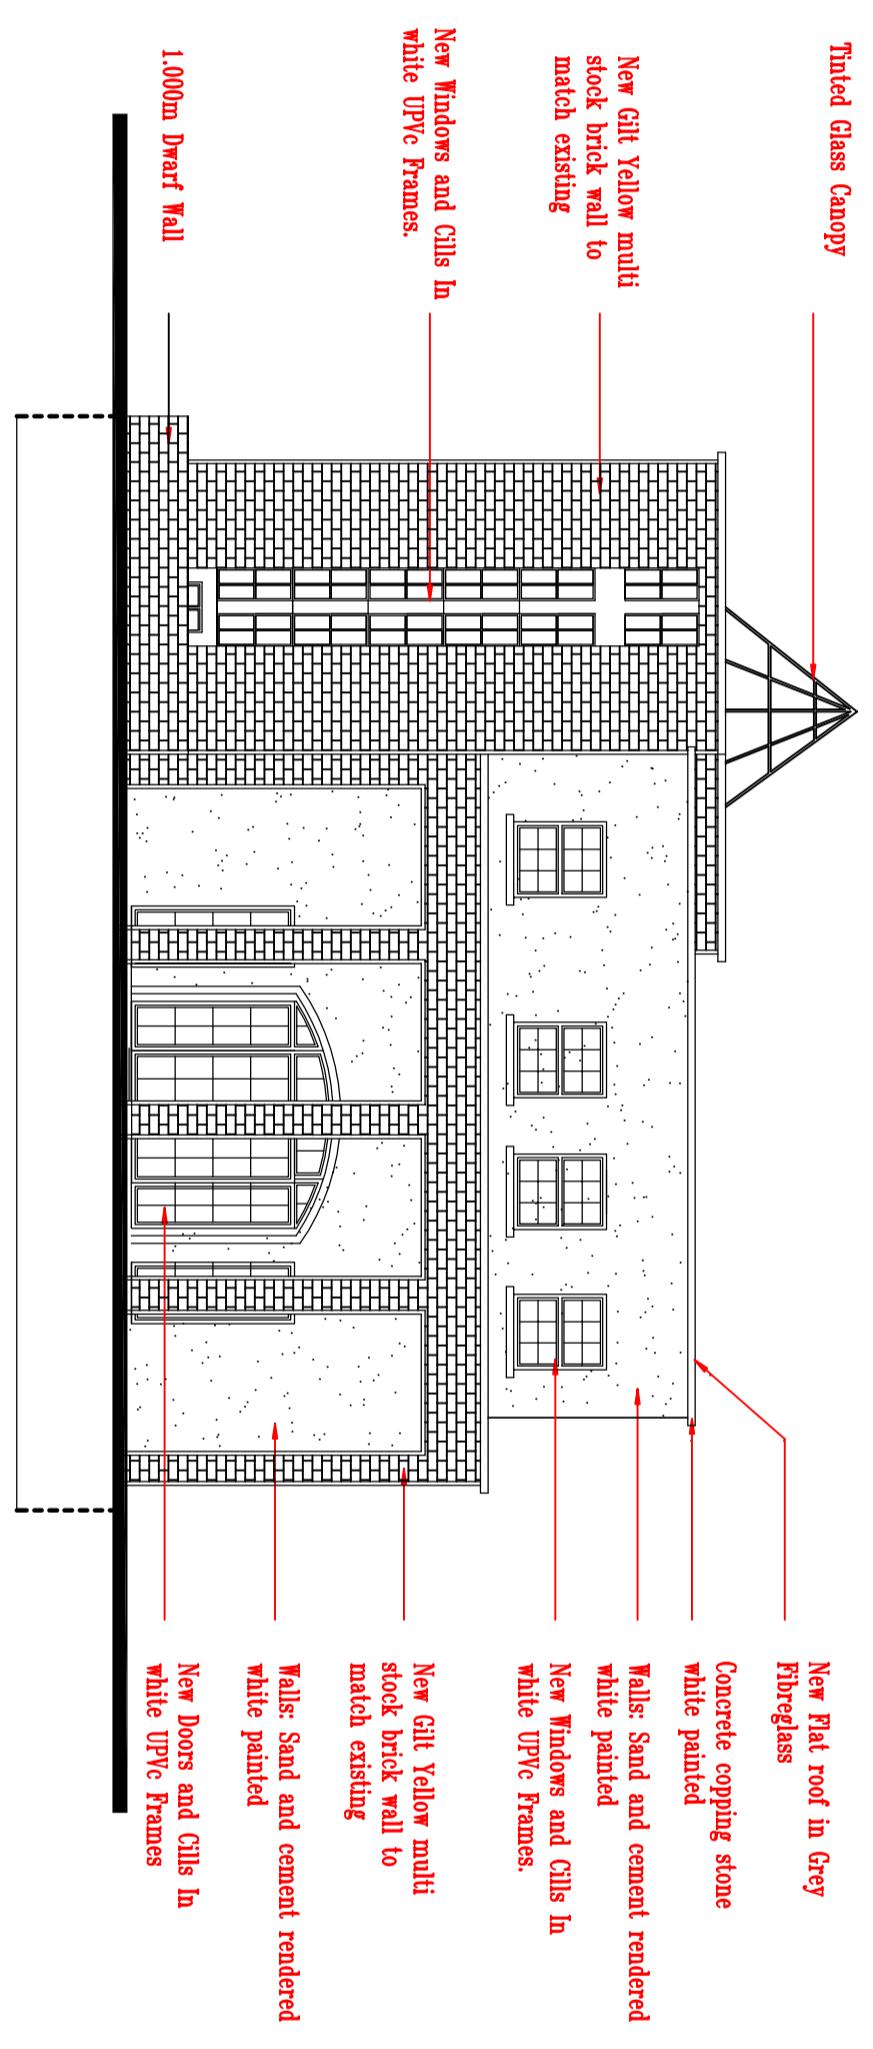

Scale 0 1m 5m 10m

Leads Design Partnership <small>Chartered Architects, Engineers and Surveyors Planning Supervisors and Construction Project Managers 86 Chestnut Road, Hatfield, Herts, SG1 2ST Tel: 01992 787 857</small>		
Client: Focus International Christian Centre		
Site: 123 Uxbridge Road, Hillingdon UB10 0LQ		
Drawing: Proposed Elevations		
Date Nov. 2022	Pr/Drawing Number LDP/250/FC/14/B	Scale 1:100 @ A2

The copyright of this drawing is vested in the Architect, and
must not be copied or reproduced without his written
consent. Any person who does so without his written
consent, shall be liable to the Architect for damages
arising from such unauthorised copying or use.
All content must be kept to the size and be used from this
drawing. All content must be kept to the size and be used from this
drawing. Do not scale off this drawing. IP IN DRAFT ASK