





EXISTING FRONT (NORTH) ELEVATION

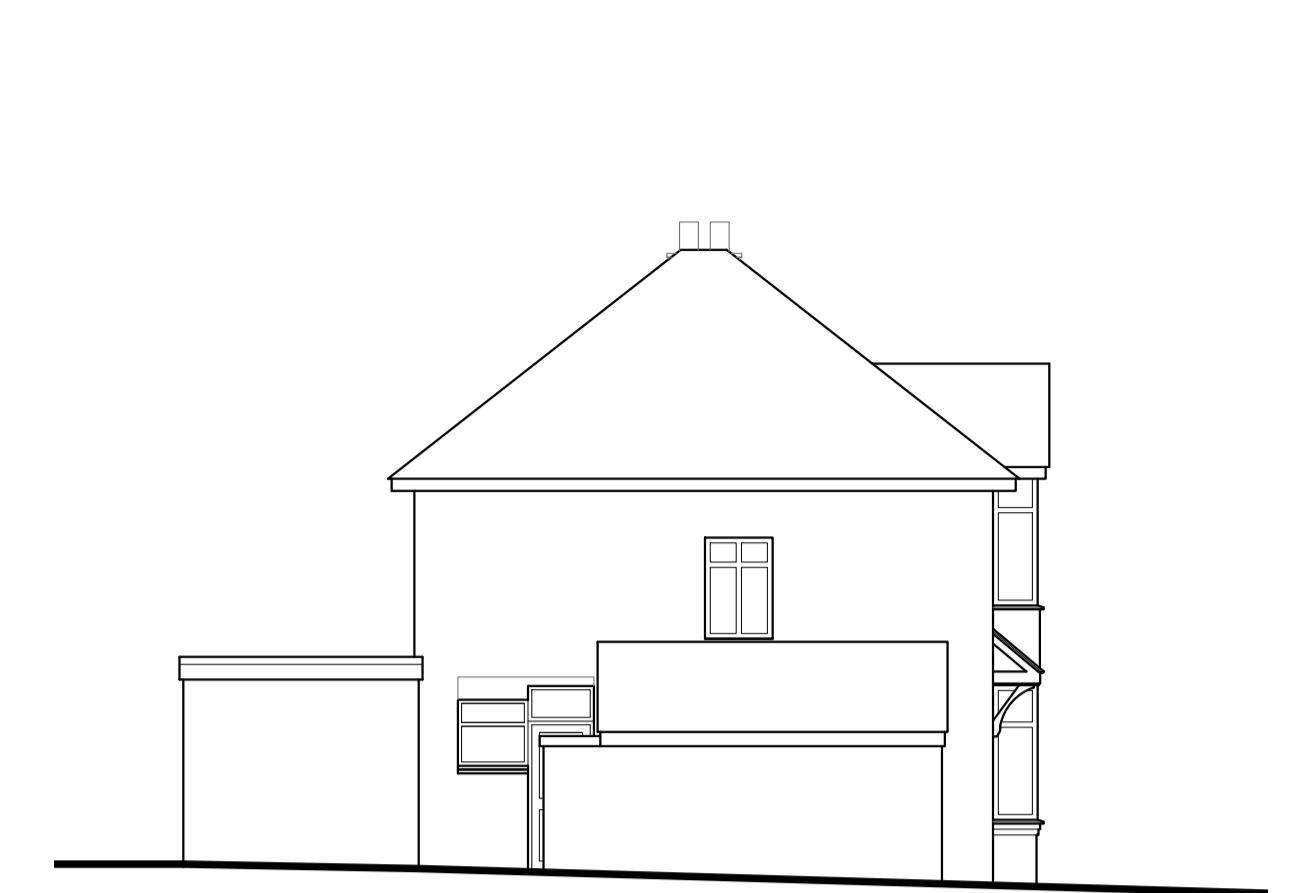


EXISTING SIDE (EAST) ELEVATION




EXISTING REAR (SOUTH) ELEVATION

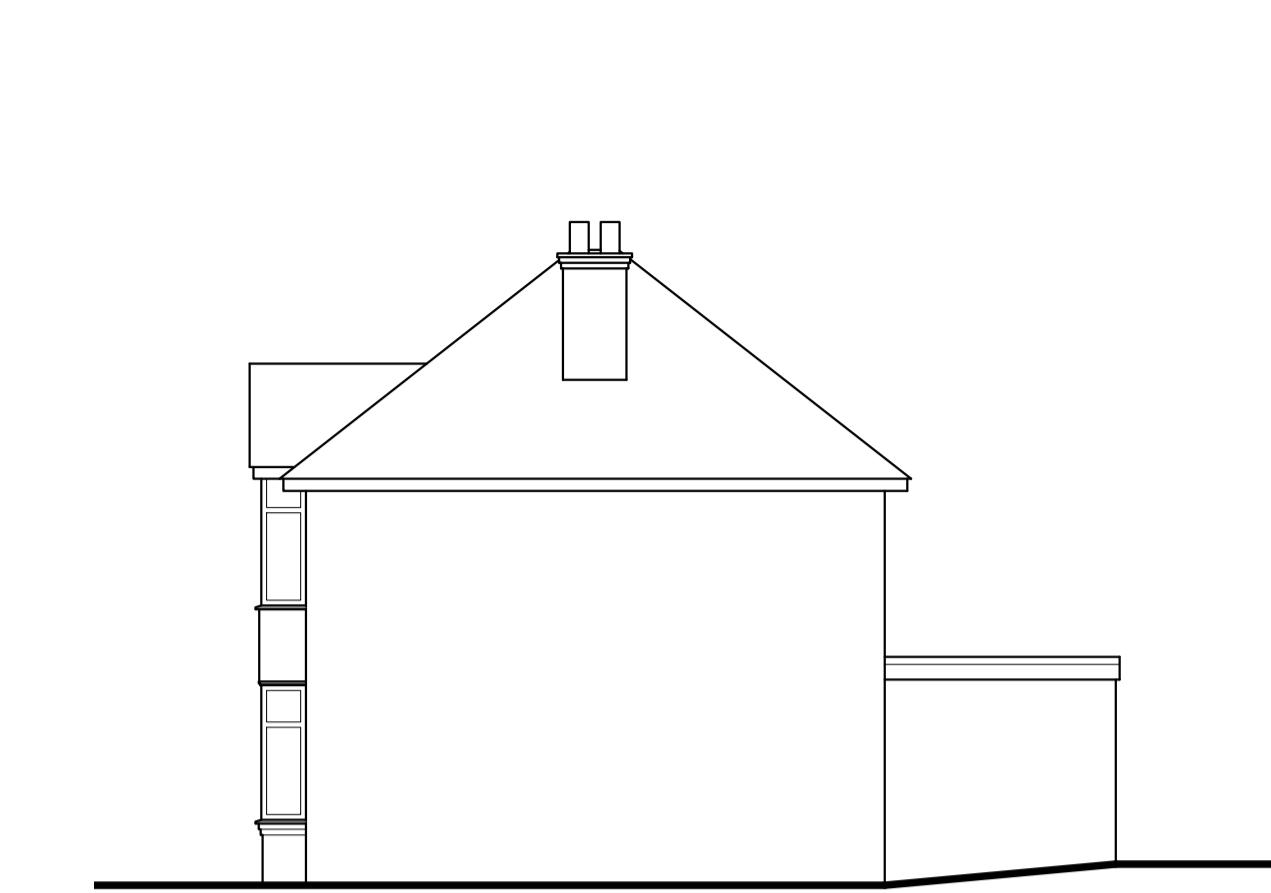


EXISTING SIDE (WEST) ELEVATION

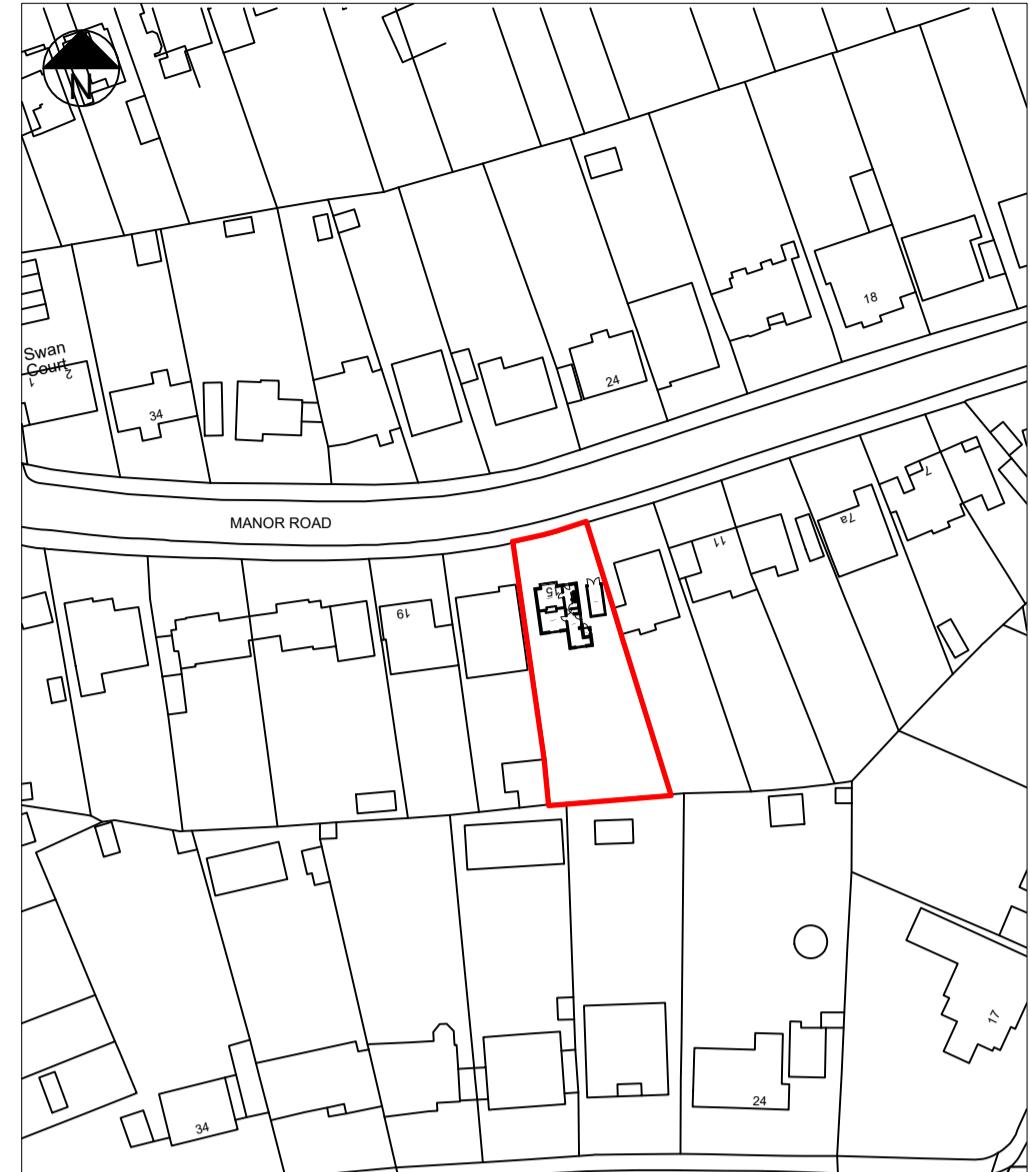


LOCATION PLAN (1:1250)

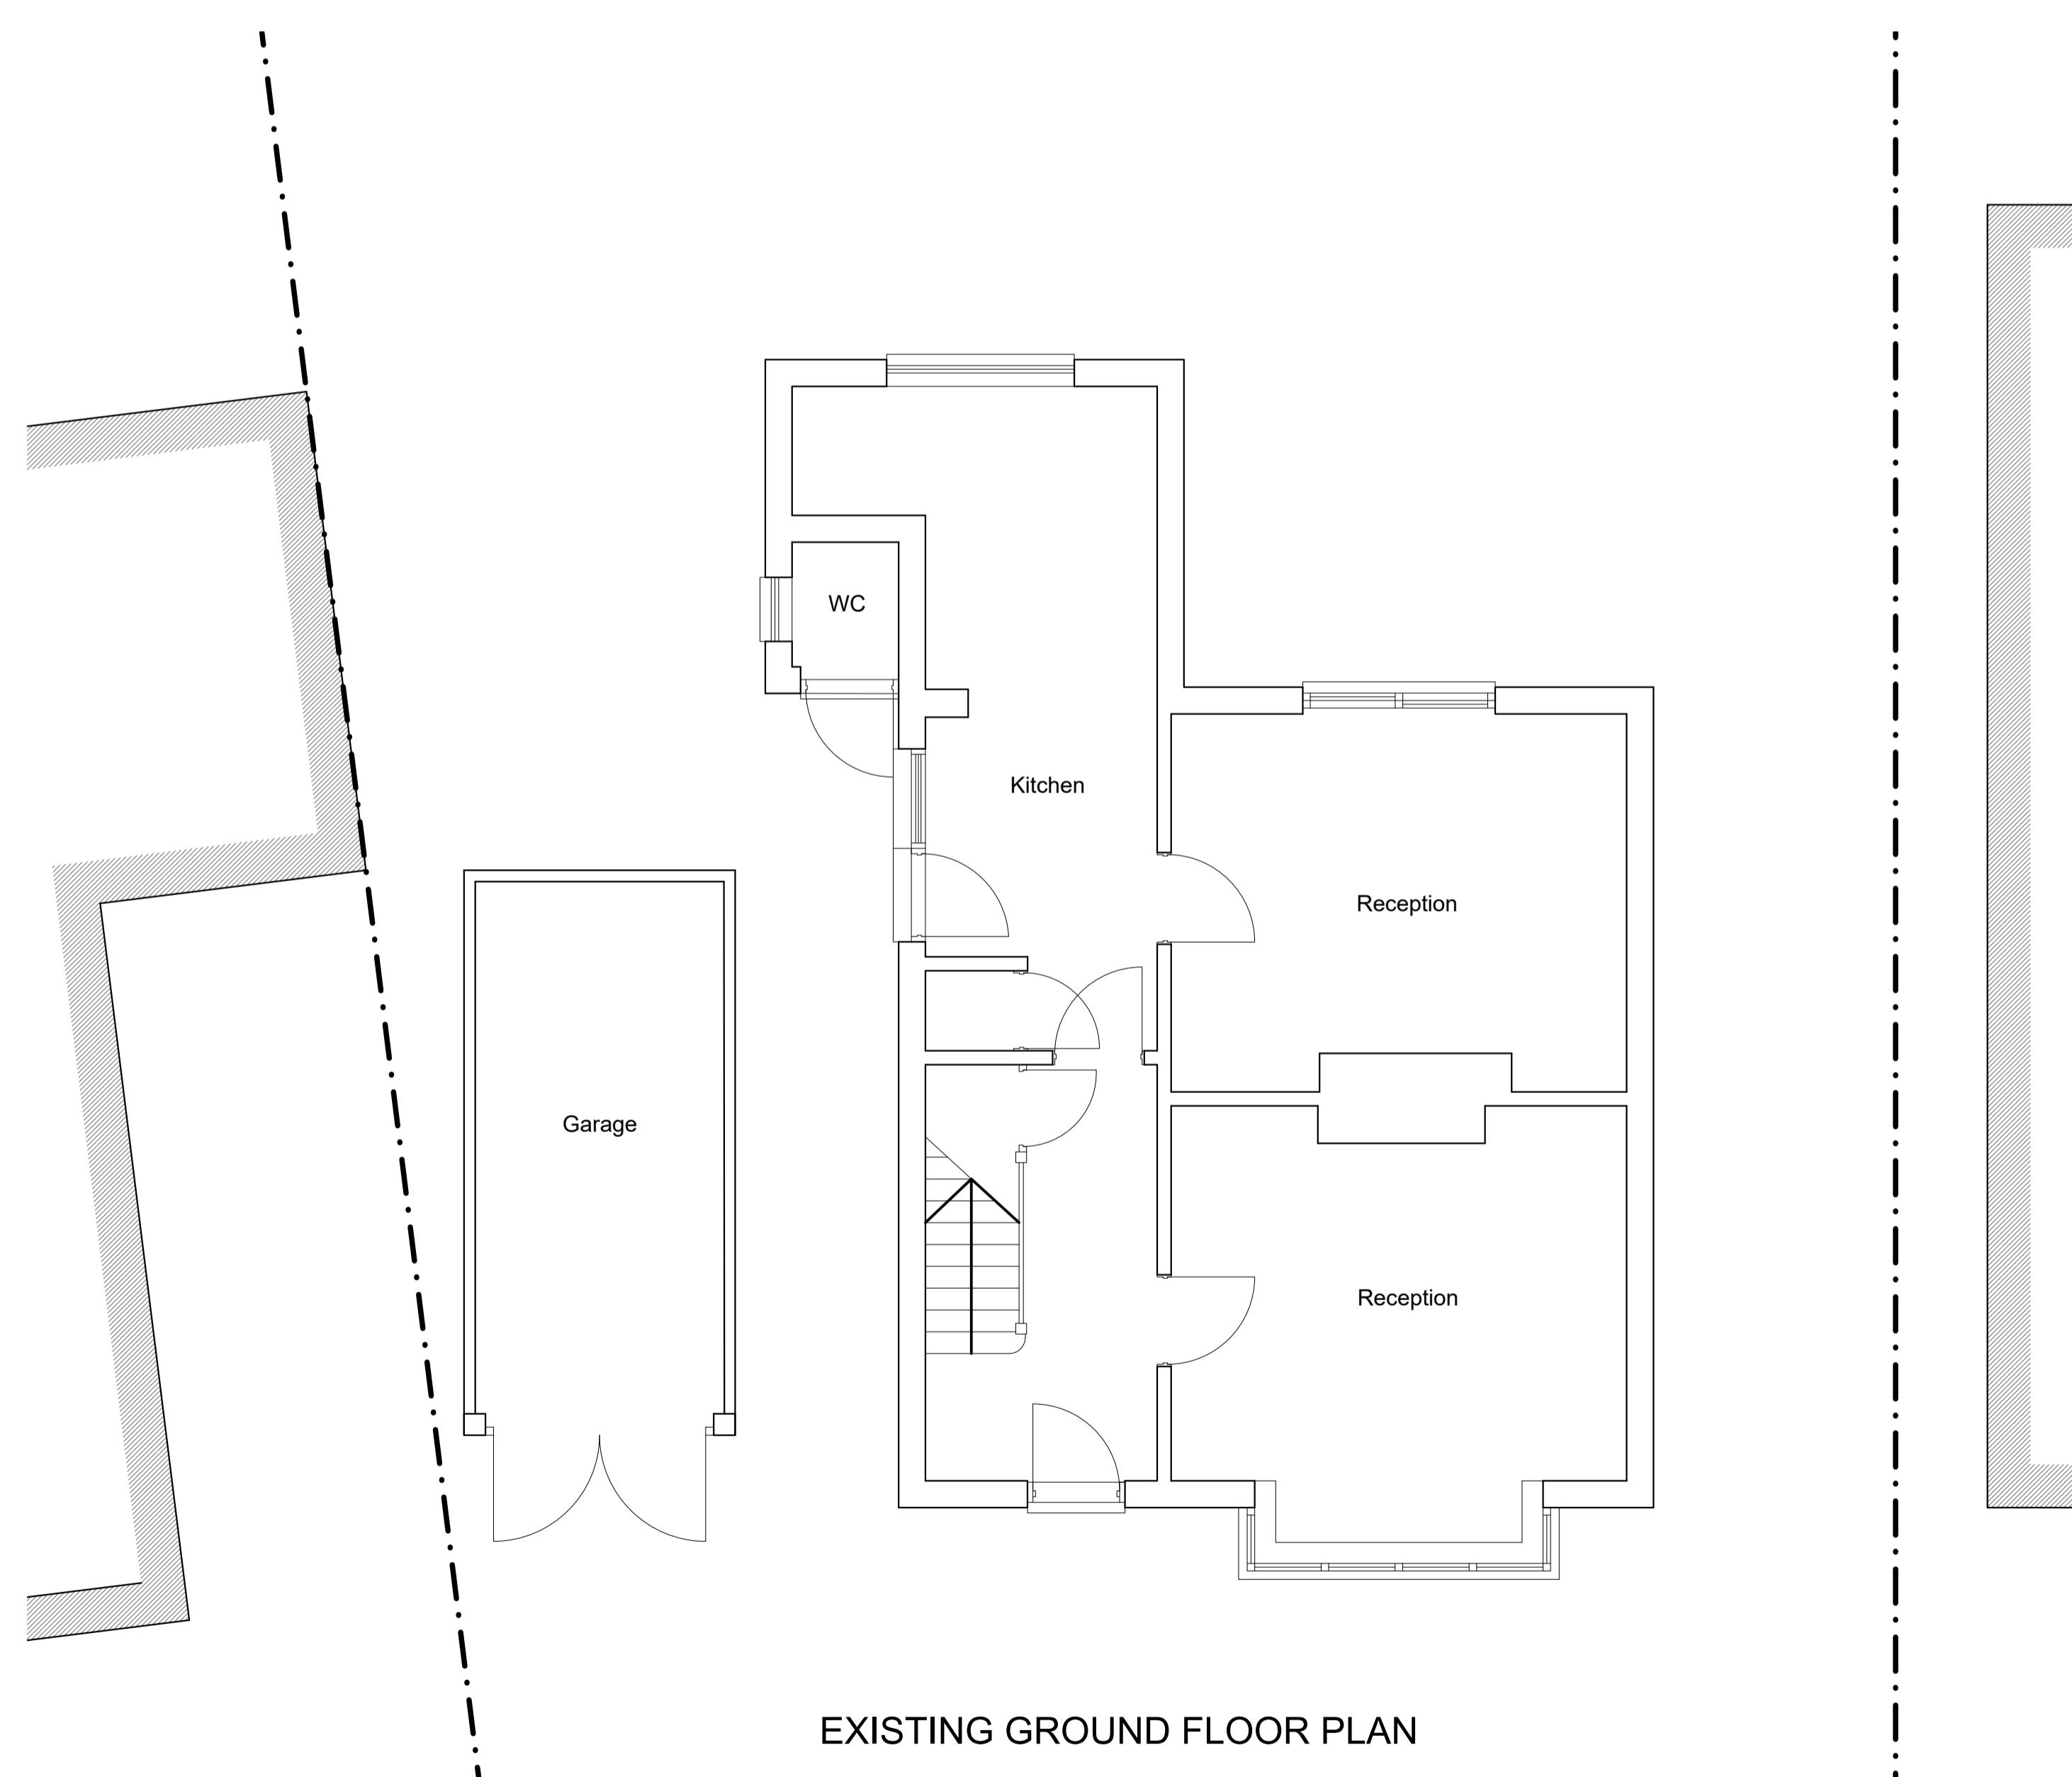


EXISTING GROUND FLOOR PLAN

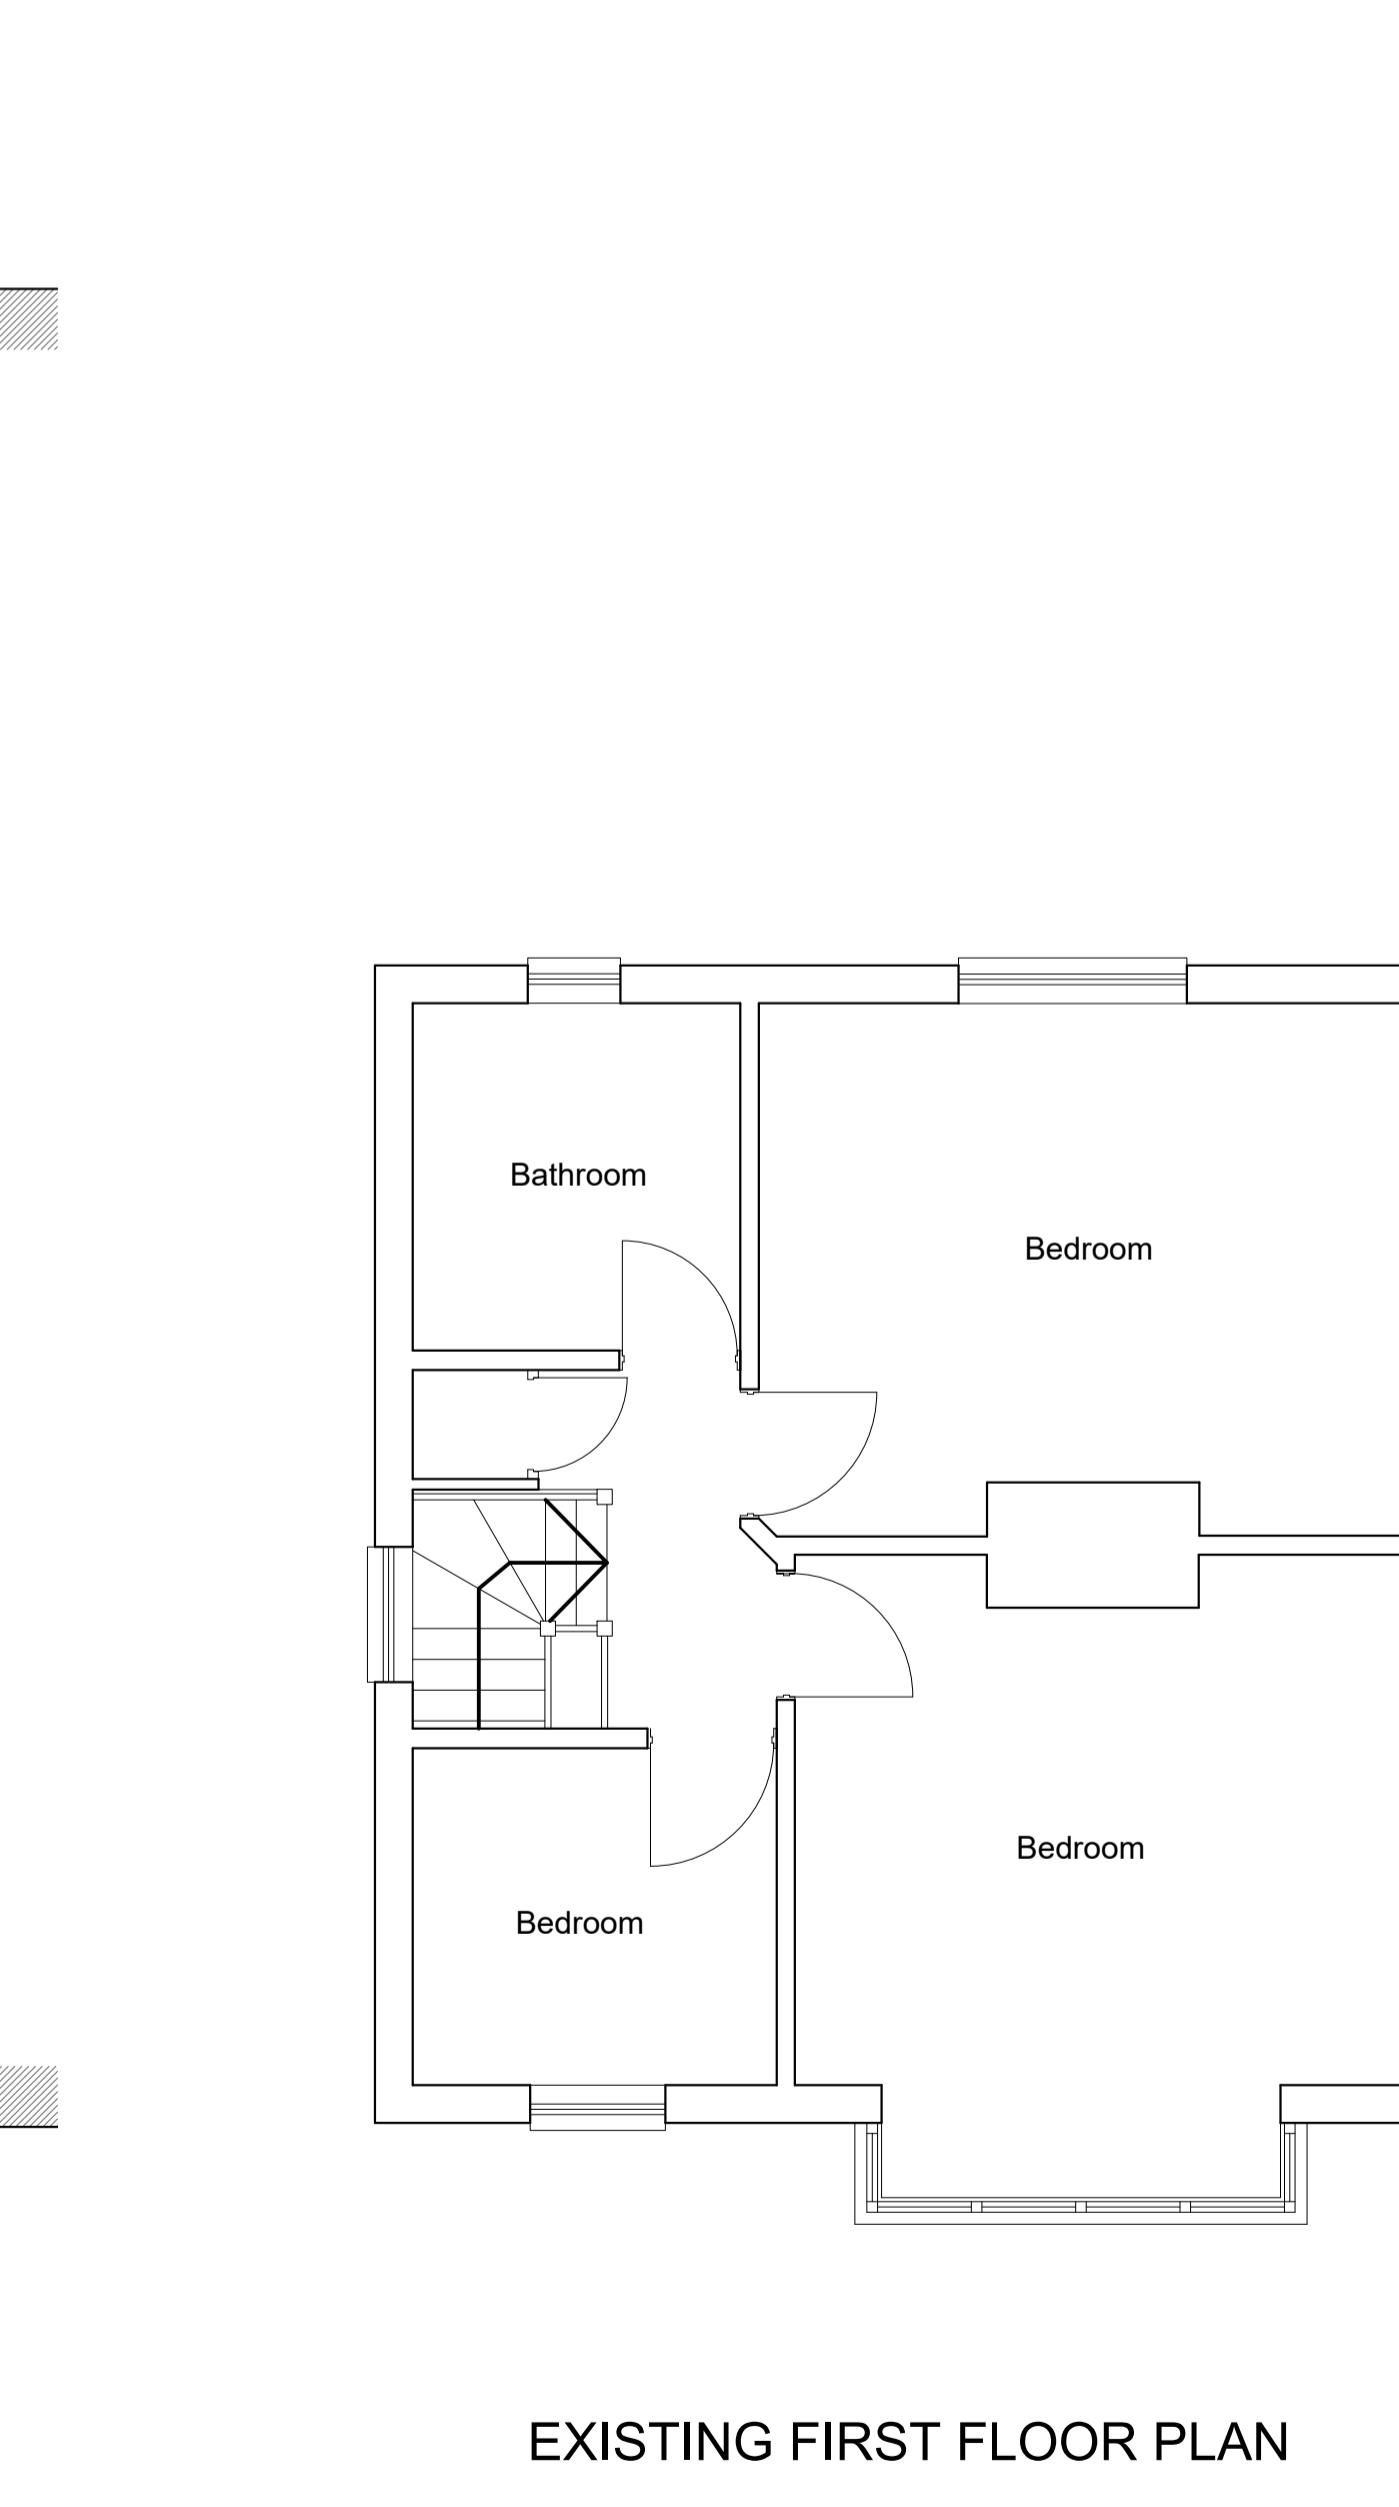

EXISTING FIRST FLOOR PLAN

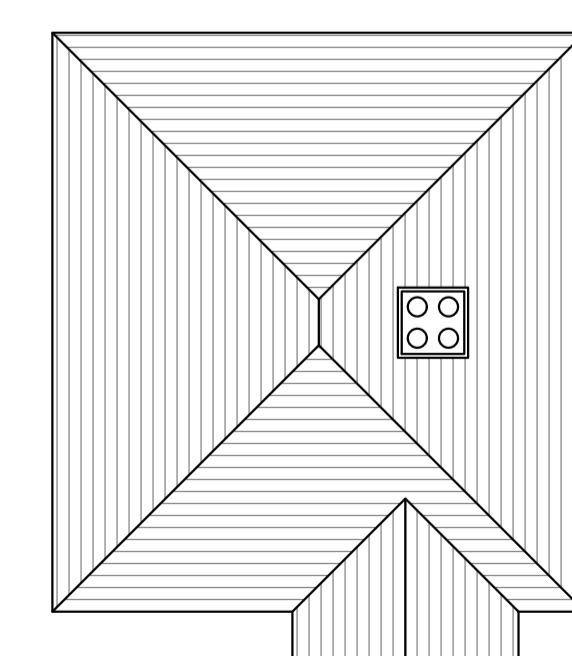

EXISTING ROOF PLAN

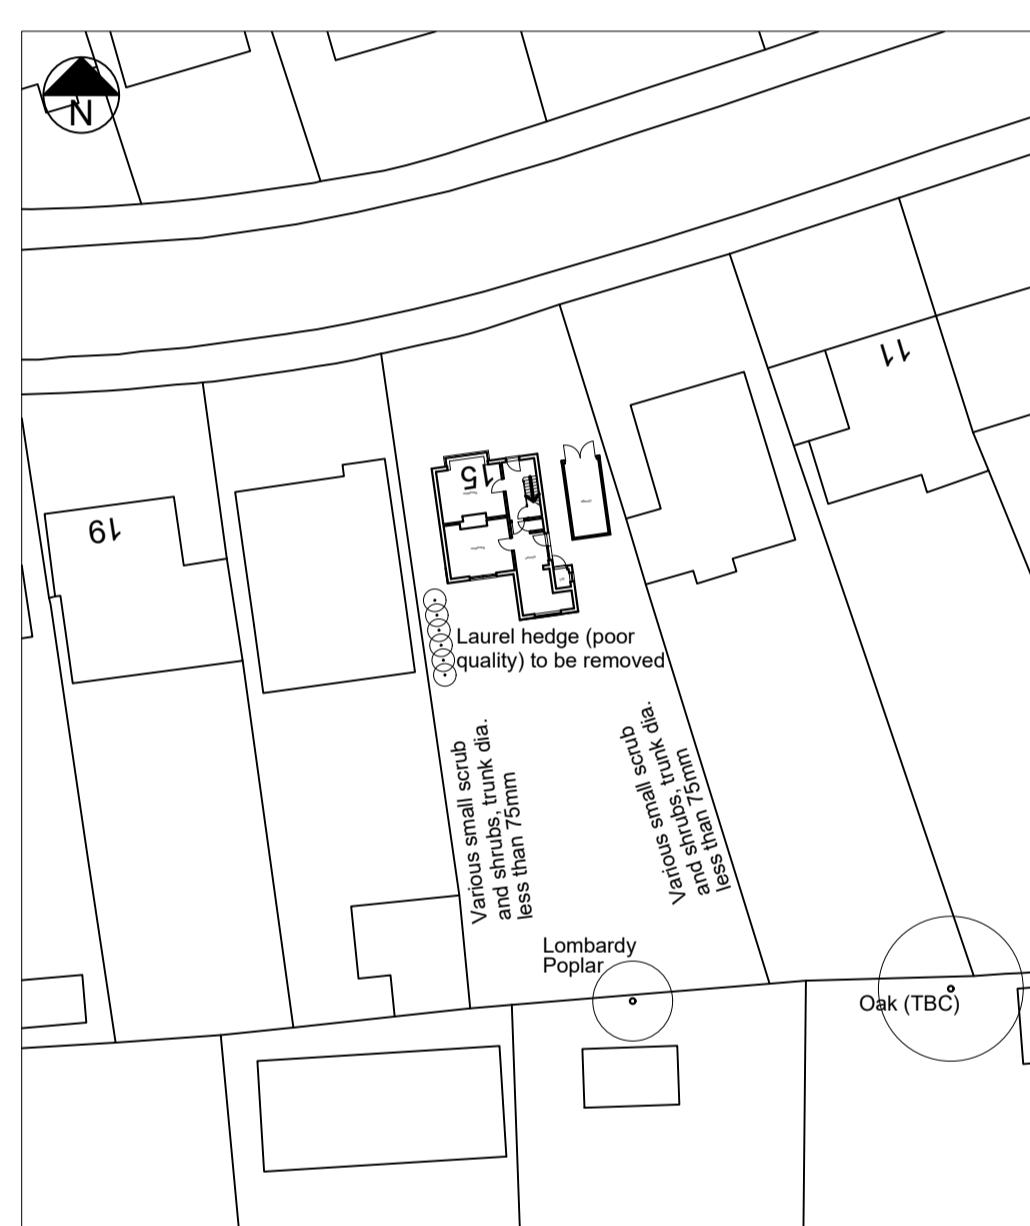

BLOCK PLAN (1:500)

Revision A - 06.02.25 - Trees added to Block Plan


T R Harris Design & Surveying Services  
559 Rayners lane, Pinner, Middlesex HA5 5HP  
www.trharrisdesign.co.uk Tel: 020 868 5048

PROJECT


15 Manor Road  
RUISLIP  
HA4 7LA

TITLE

Existing Plans & Elevations

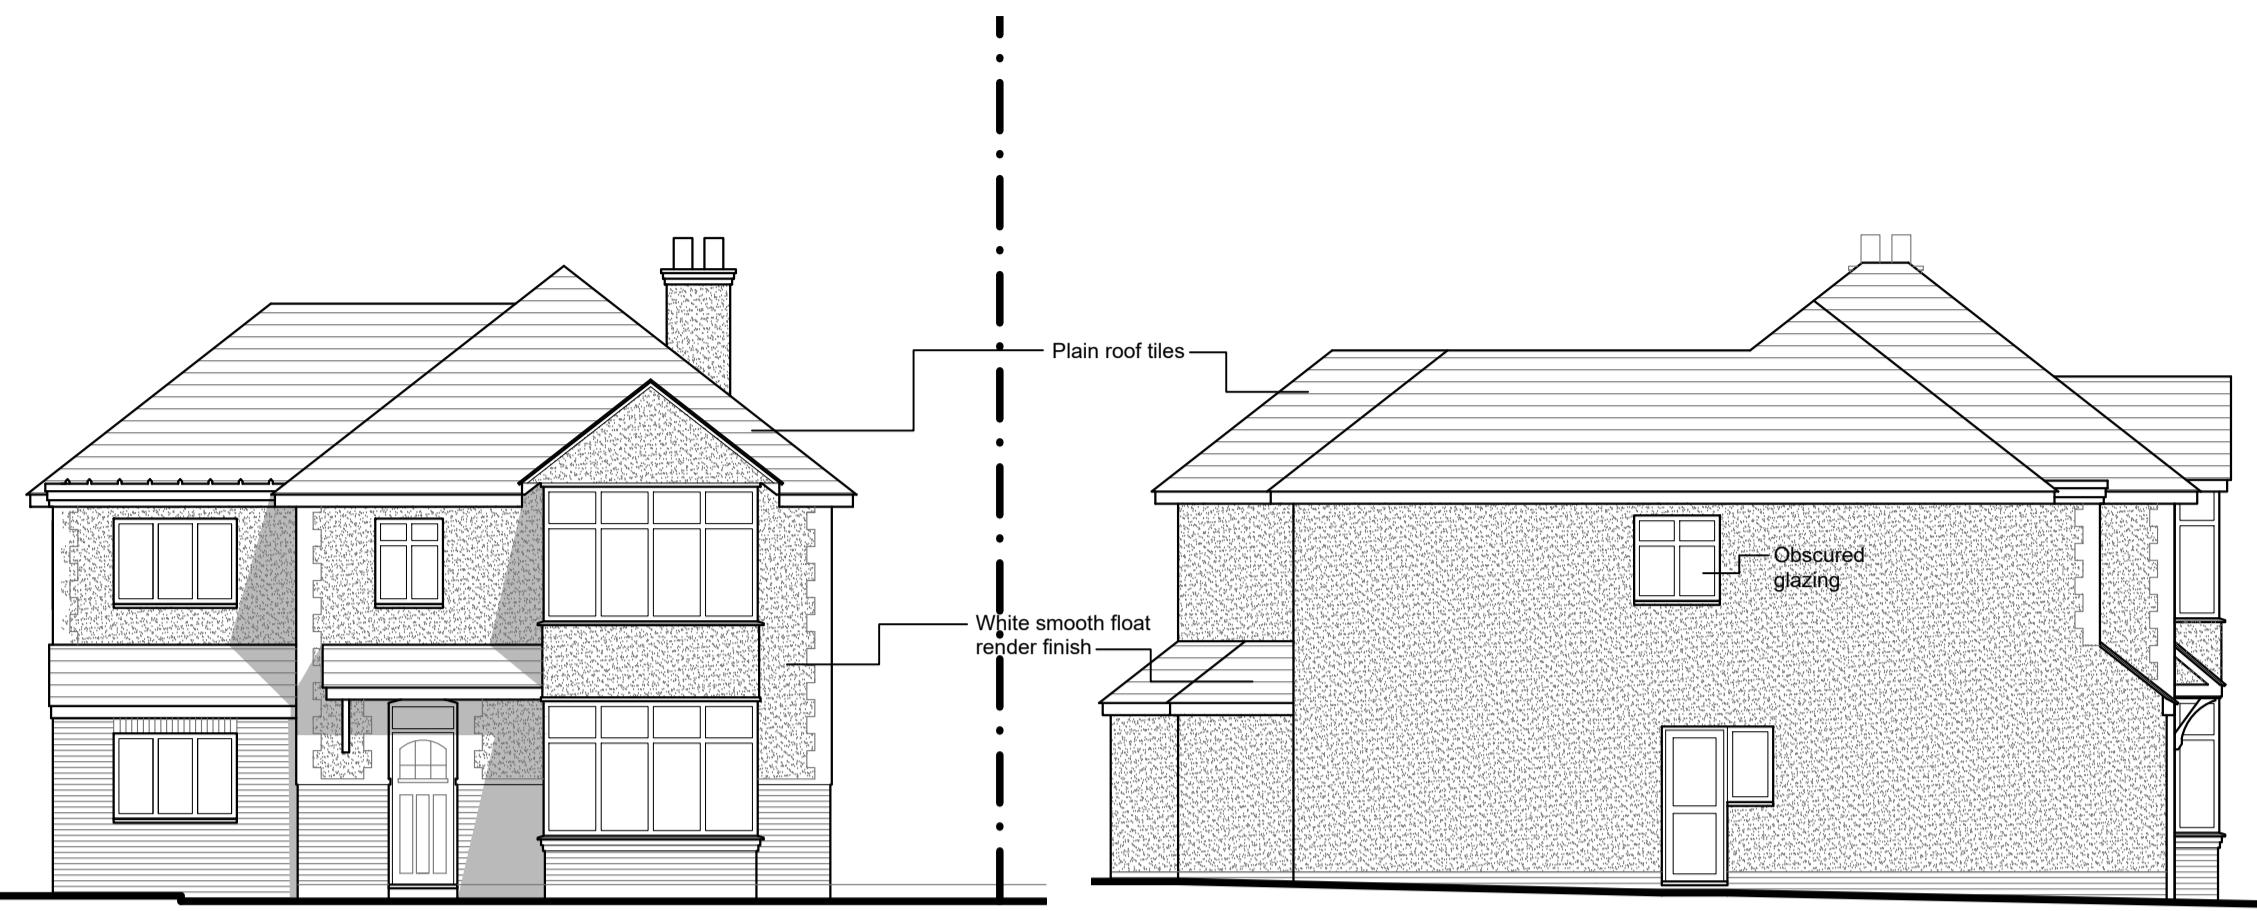


PROPOSED FRONT (NORTH) ELEVATION

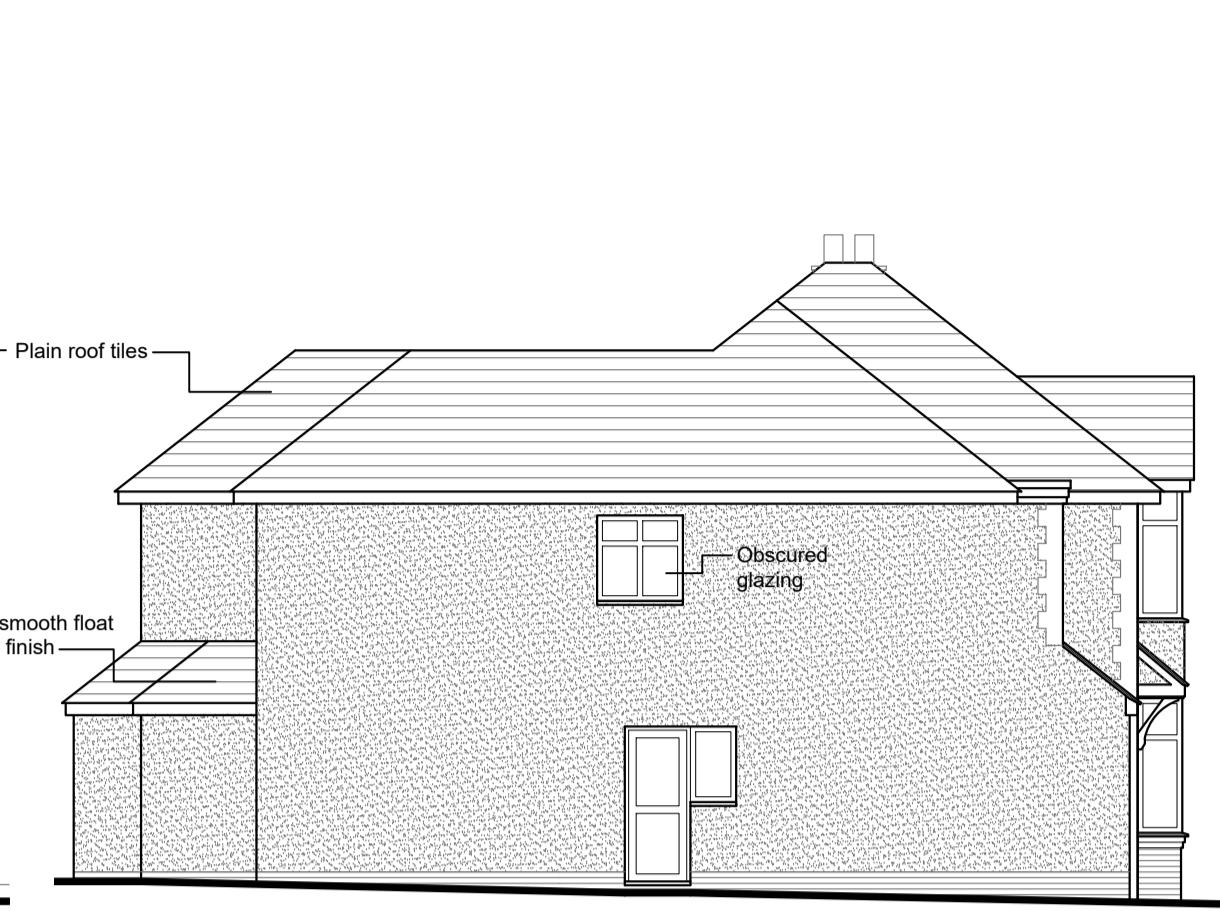


PROPOSED SIDE (EAST) ELEVATION




PROPOSED REAR (SOUTH) ELEVATION

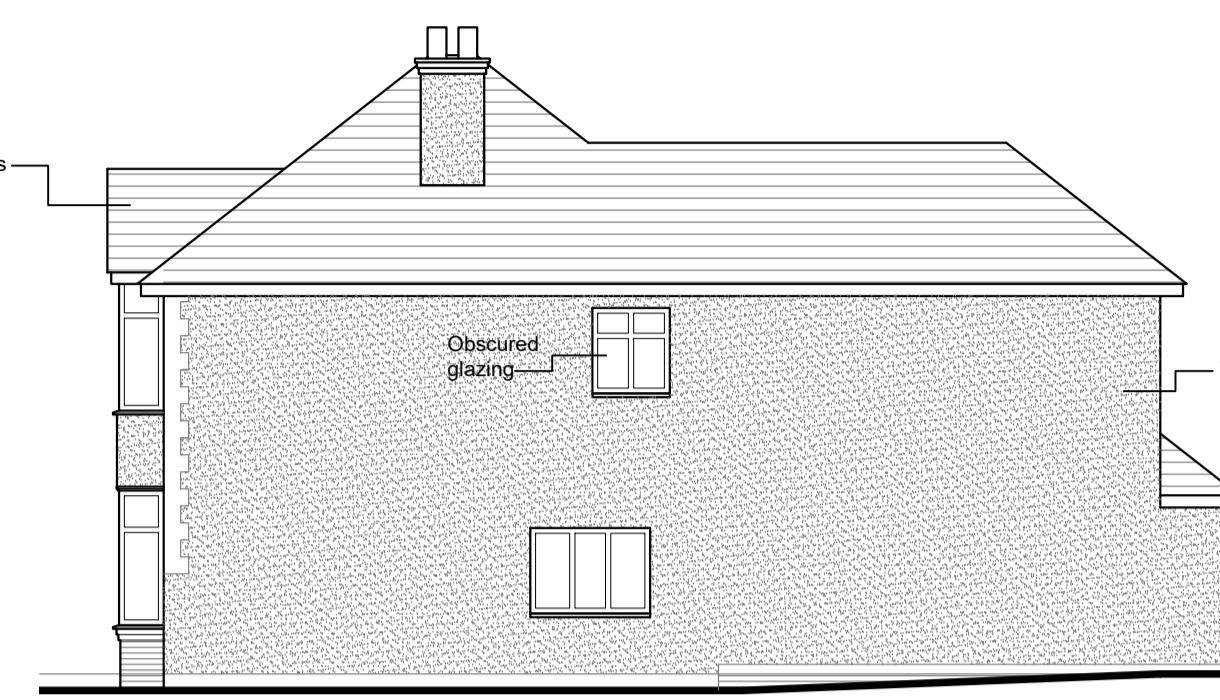


PROPOSED SIDE (WEST) ELEVATION

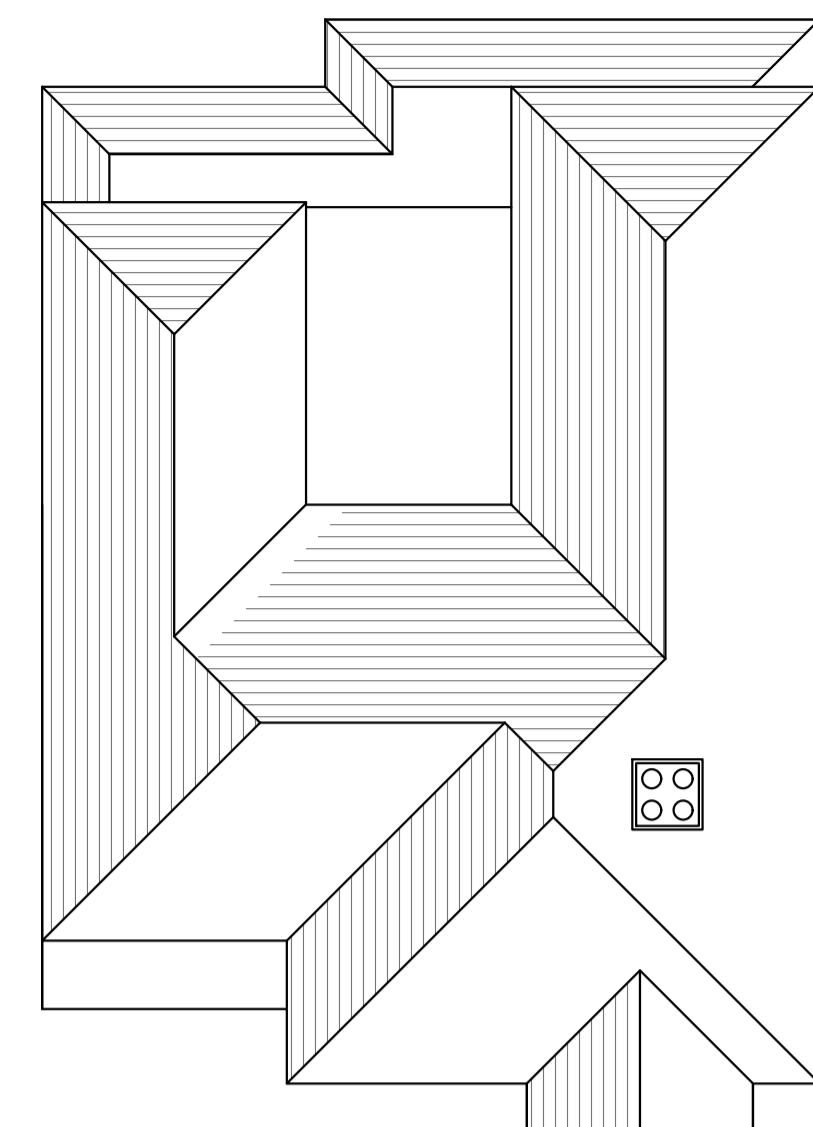


PROPOSED ROOF PLAN

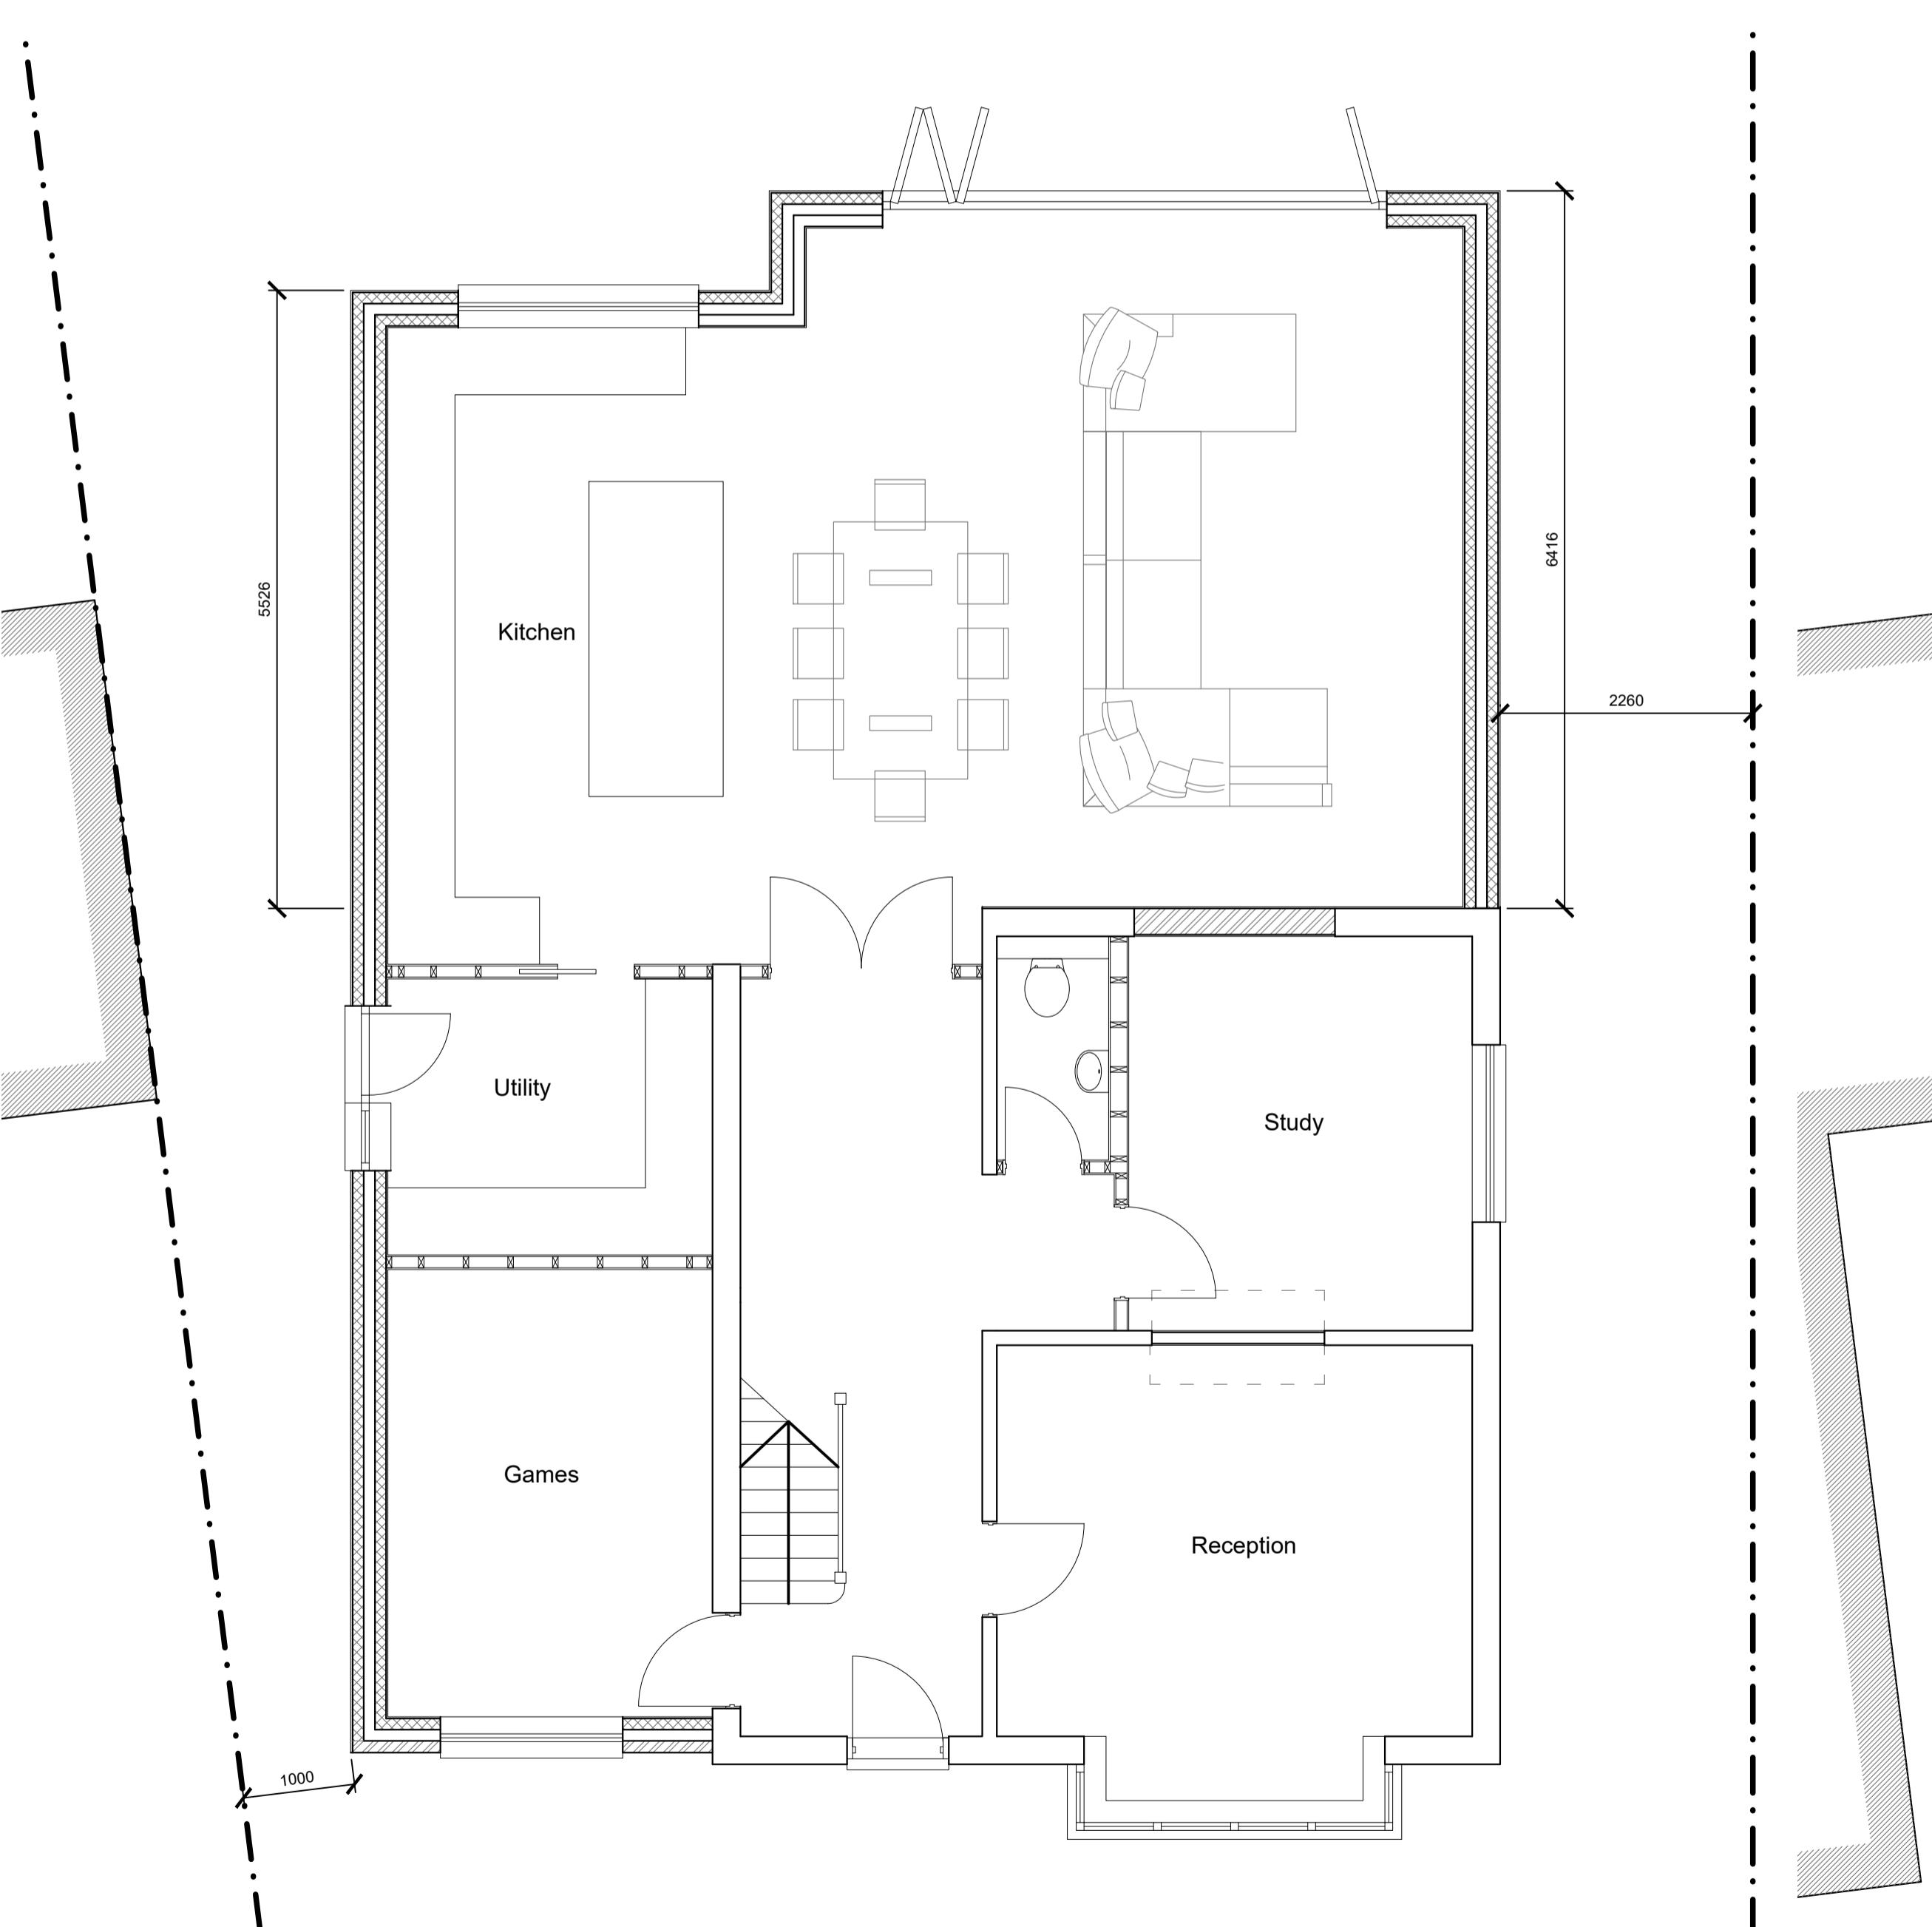

PROPOSED GROUND FLOOR PLAN

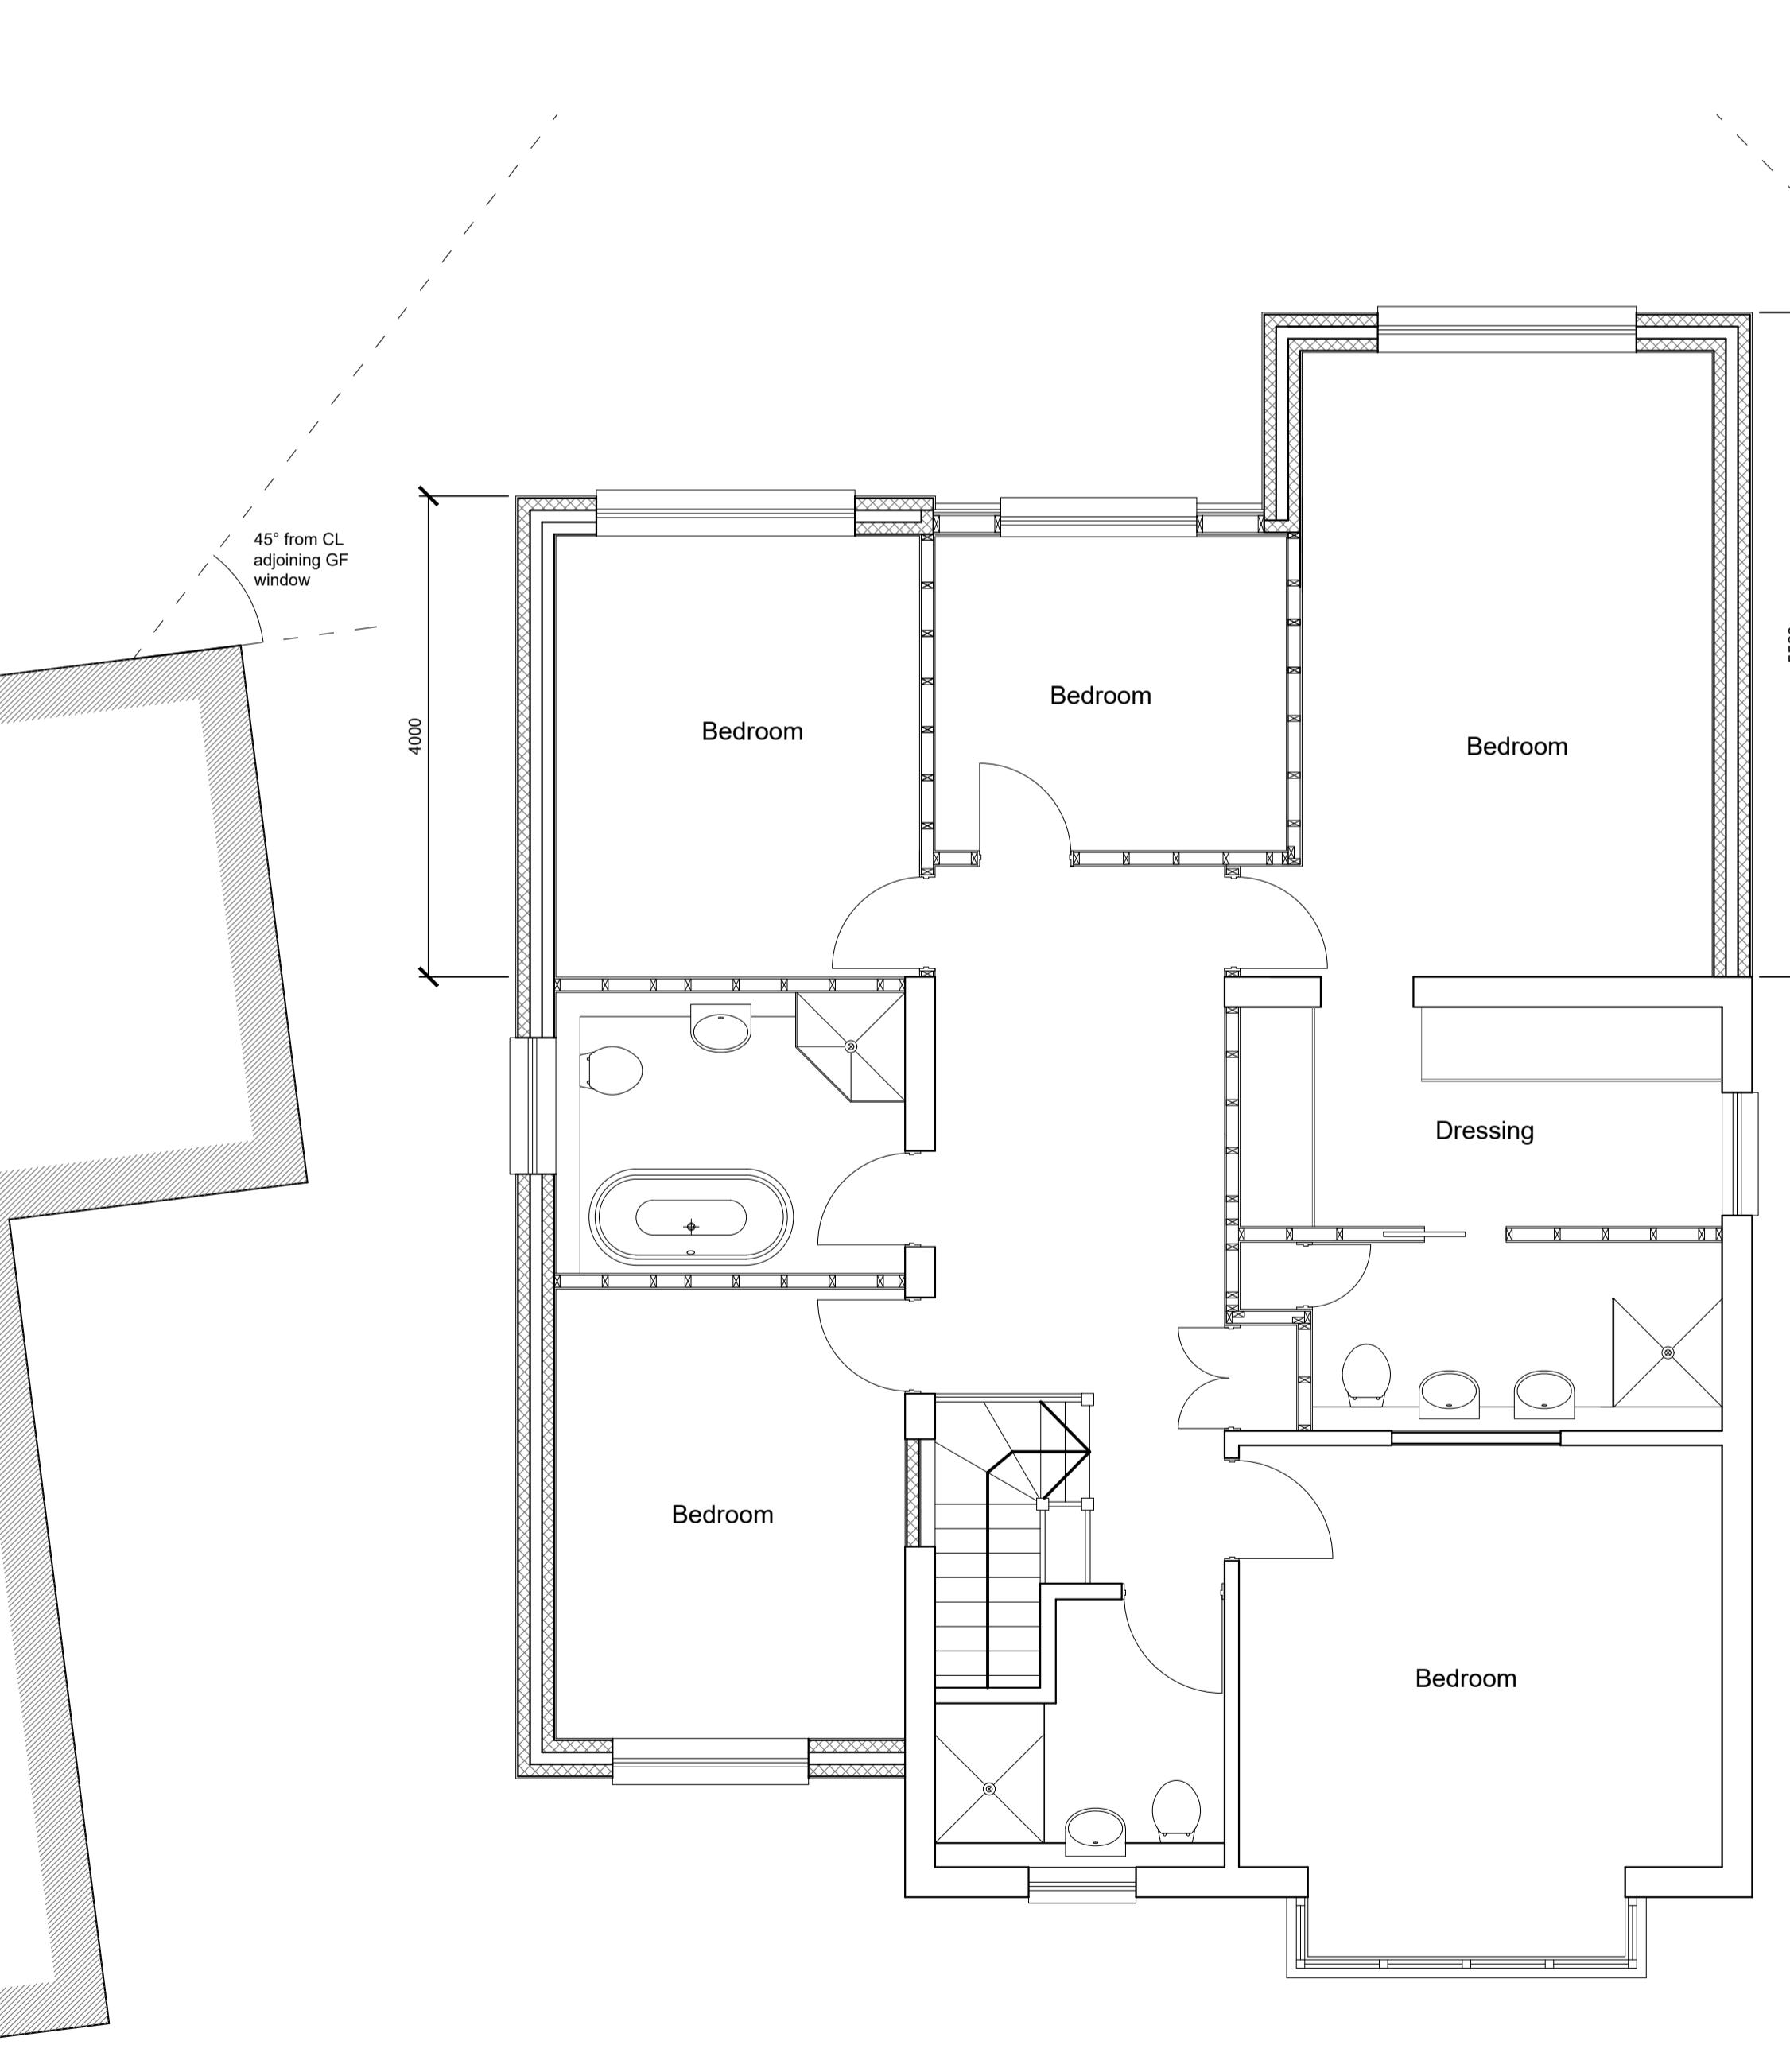

PROPOSED FIRST FLOOR PLAN

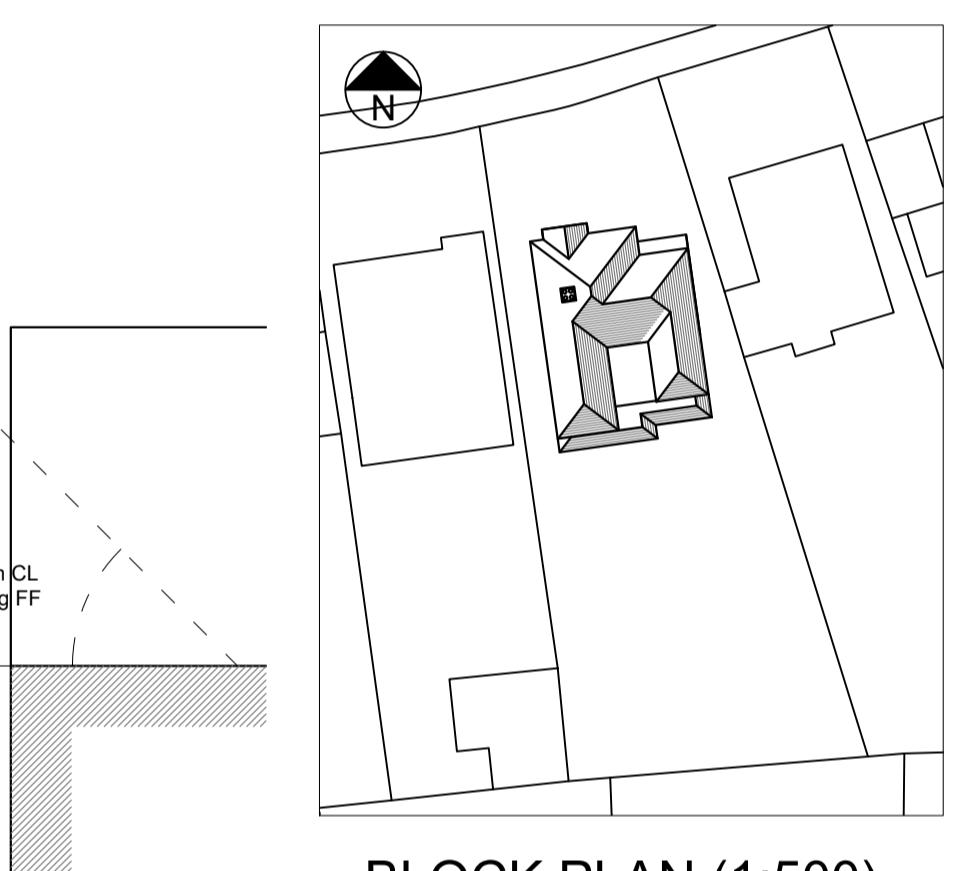

BLOCK PLAN (1:500)

Rev. A - 05.07.24 - 1.0m separation to boundary and wings at rear removed  
Rev. B - 06.12.24 - Rationalisation following planning consultation

T R Harris Design & Surveying Services  
559 Rayners lane, Pinner, Middlesex HA5 5HP  
www.trharrisdesign.co.uk Tel: 020 868 5048

PROJECT

15 Manor Road  
RUISLIP  
HA4 7LA

TITLE

Proposed Plans & Elevations



## STREETVIEW

Rev. A - 05.07.24 - 1.0m separation to boundary and wings at rear removed

Rev. B - 06.12.24 - Rationalisation following planning consultation

**T R Harris Design & Surveying Services**  
559 Rayners lane, Pinner, Middlesex HA5 5HP  
www.trharrisdesign.co.uk Tel: 020 868 5048

---

### PROJECT

15 Manor Road  
RUISLIP  
HA4 7LA

---

### TITLE

Streetview

0 5 10

SCALE BAR 1:100

SCALE	1:100 @ A3	DRAWING NO.
DATE	February 2024	24/15MR(P)/03B