


PROPOSED FRONT ELEVATION

PROPOSED SIDE (North) ELEVATION

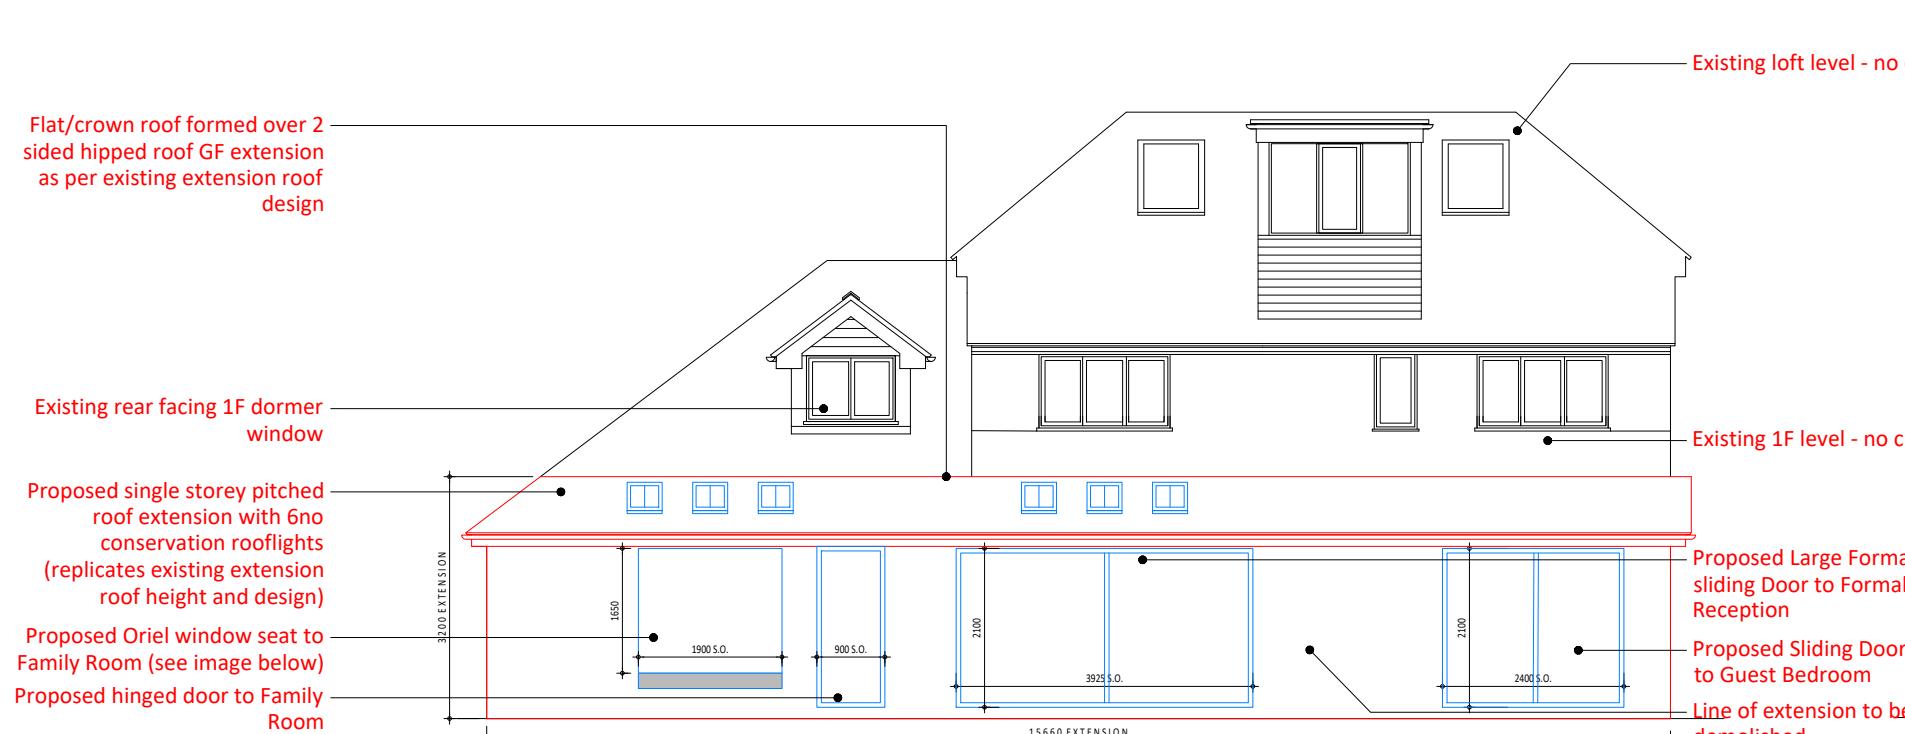

Existing Gross Internal Area (GIA)
 126m² (GF House)
 073m² (1F House)
 026m² (2F House)
225m² Total GIA

Proposed Gross Internal Area (GIA)
 150m² (GF House)
 073m² (1F House)
 026m² (2F House)
249m² Total GIA

P12	HAV2 updated issue	26.07.22
P11	HAV2 roof updated	26.07.22
P10	HAV2 revised issue	20.07.22
P09	HAV2 revised	14.07.22
P08	HAV2 Final Issue	13.05.22
P07	HAV2 Updated Issue	27.04.22
P06	HAV2 Issue	27.04.22

Client:
 Mr Wijesuriya

Project:
 1 Kings Close
 Northwood
 HA6 3SB

Date:
 01.01.22

Scale:
 1:100 @A3

Drawing title:
 PROPOSED ELEVATIONS

Drawing number:
161/106

Revision:
P12

PROPOSED REAR ELEVATION

10 metres



PROPOSED SIDE (South) ELEVATION