


PROPOSED FRONT ELEVATION

PROPOSED SIDE (North) ELEVATION

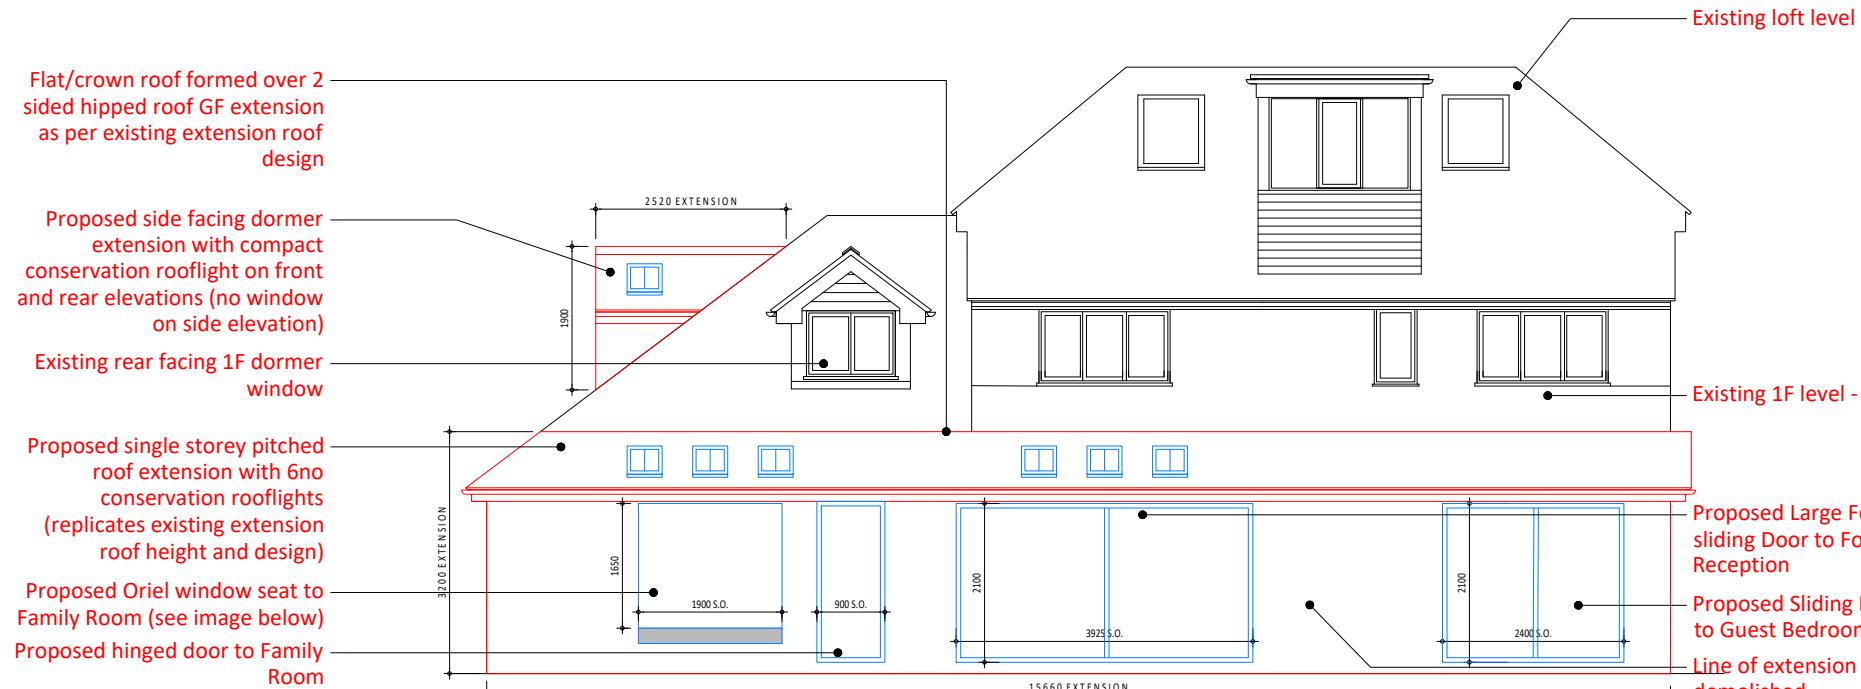

Existing Gross Internal Area (GIA)
 126m² (GF House)
 073m² (1F House)
 026m² (2F House)
 225m² Total GIA

Proposed Gross Internal Area (GIA)
 150m² (GF House)
 073m² (1F House)
 026m² (2F House)
 249m² Total GIA

P09	HAv2 revised	14.07.22
P08	HAv2 Final Issue	13.05.22
P07	HAv2 Updated Issue	27.04.22
P06	HAv2 Issue	27.04.22

Client:
 Mr Wijesuriya
 Project:
 1 Kings Close
 Northwood
 HA6 3SB
 Date:
 01.01.22
 Scale:
 1:100 @A3
 Drawing title:
 PROPOSED ELEVATIONS

Drawing number:
 161/106b
 Revision:
 P09
 POQ Architects, The Old PC, Rudolph Road, Bushey WD23 3DU
 T: +44 (0)20 8950 1463
 RIBA Chartered Practice

PROPOSED REAR ELEVATION

10 metres



PROPOSED SIDE (South) ELEVATION

0