


EXISTING GROUND FLOOR PLAN



EXISTING ROOF PLAN

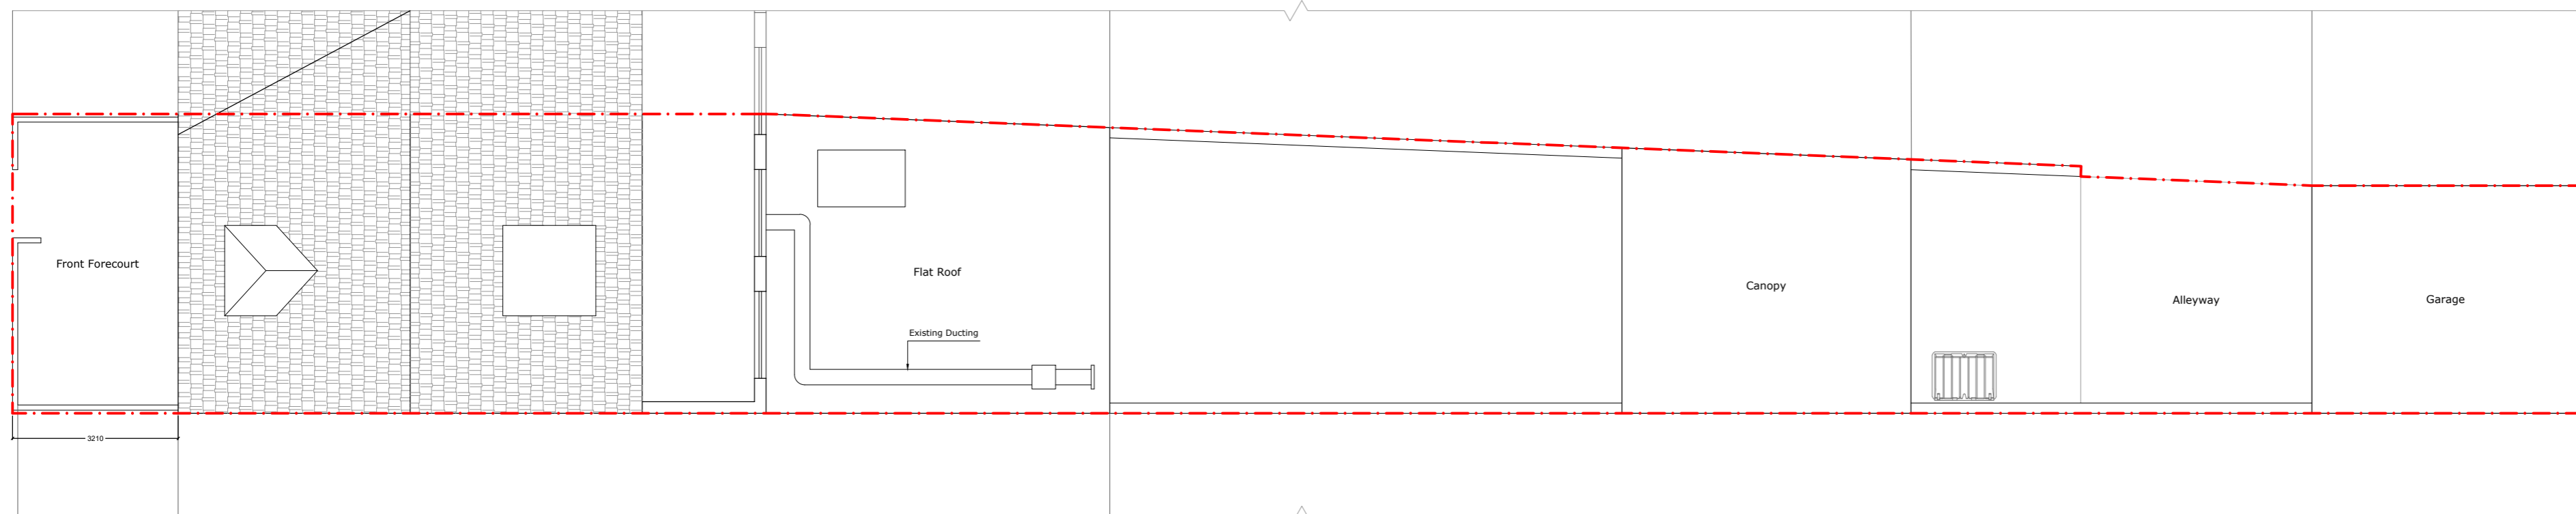


ARCHITECTURE / PLANNING / LICENSING
 352 Green Lanes, Palmers Green,
 London N13 5TJ
 020 8801 6601 / 0 7879 999 178
 www.advancearchitecture.co.uk
 info@advancearchitecture.co.uk

PLEASE NOTE

1. All dimensions to be verified on site.
2. All dimensions are in millimeters.
3. No work shall commence until all approvals and agreements have been obtained. These include, Planning, Building Regulations, Water and party Wall.
4. The Copyright of this drawing belong to Adv Planning Limited T/A Advance Architecture.

Date 02/03/2026

Scale (@ A2) 1 : 100

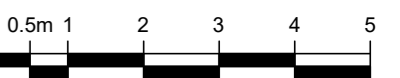

Drawn by RA

Checked by KK

PROJECT STATUS **PLANNING**
EXISTING PLANS

PROJECT 870 UXBRIDGE ROAD,
 HAYES, UB4 0RR

SHEET PLANS

JOB No.

DRAWING NUMBER **P100**

REV