



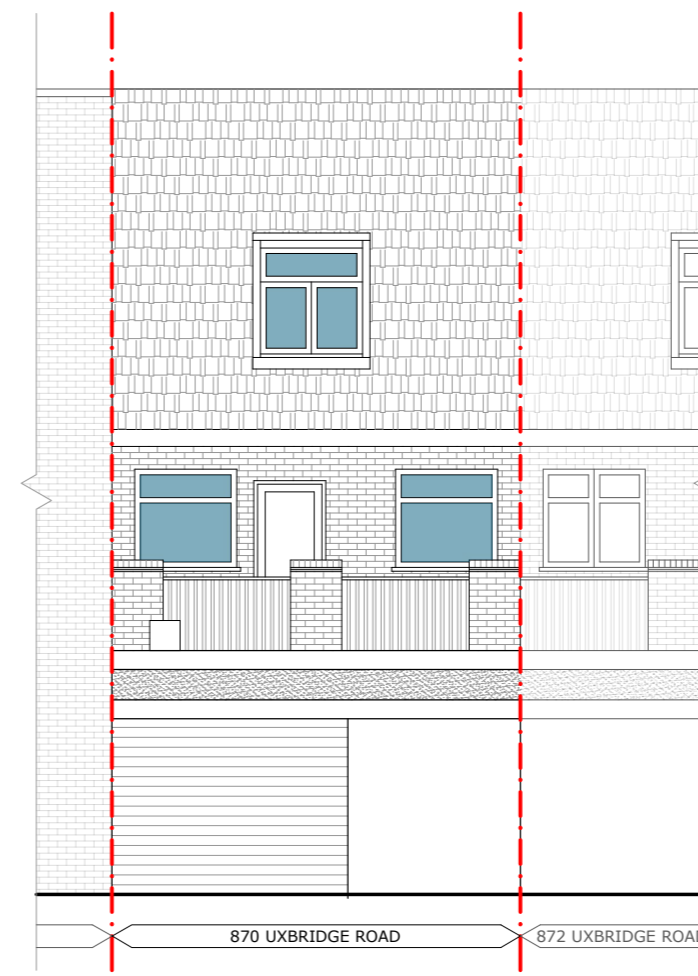


EXISTING FRONT ELEVATION



EXISTING REAR ELEVATION

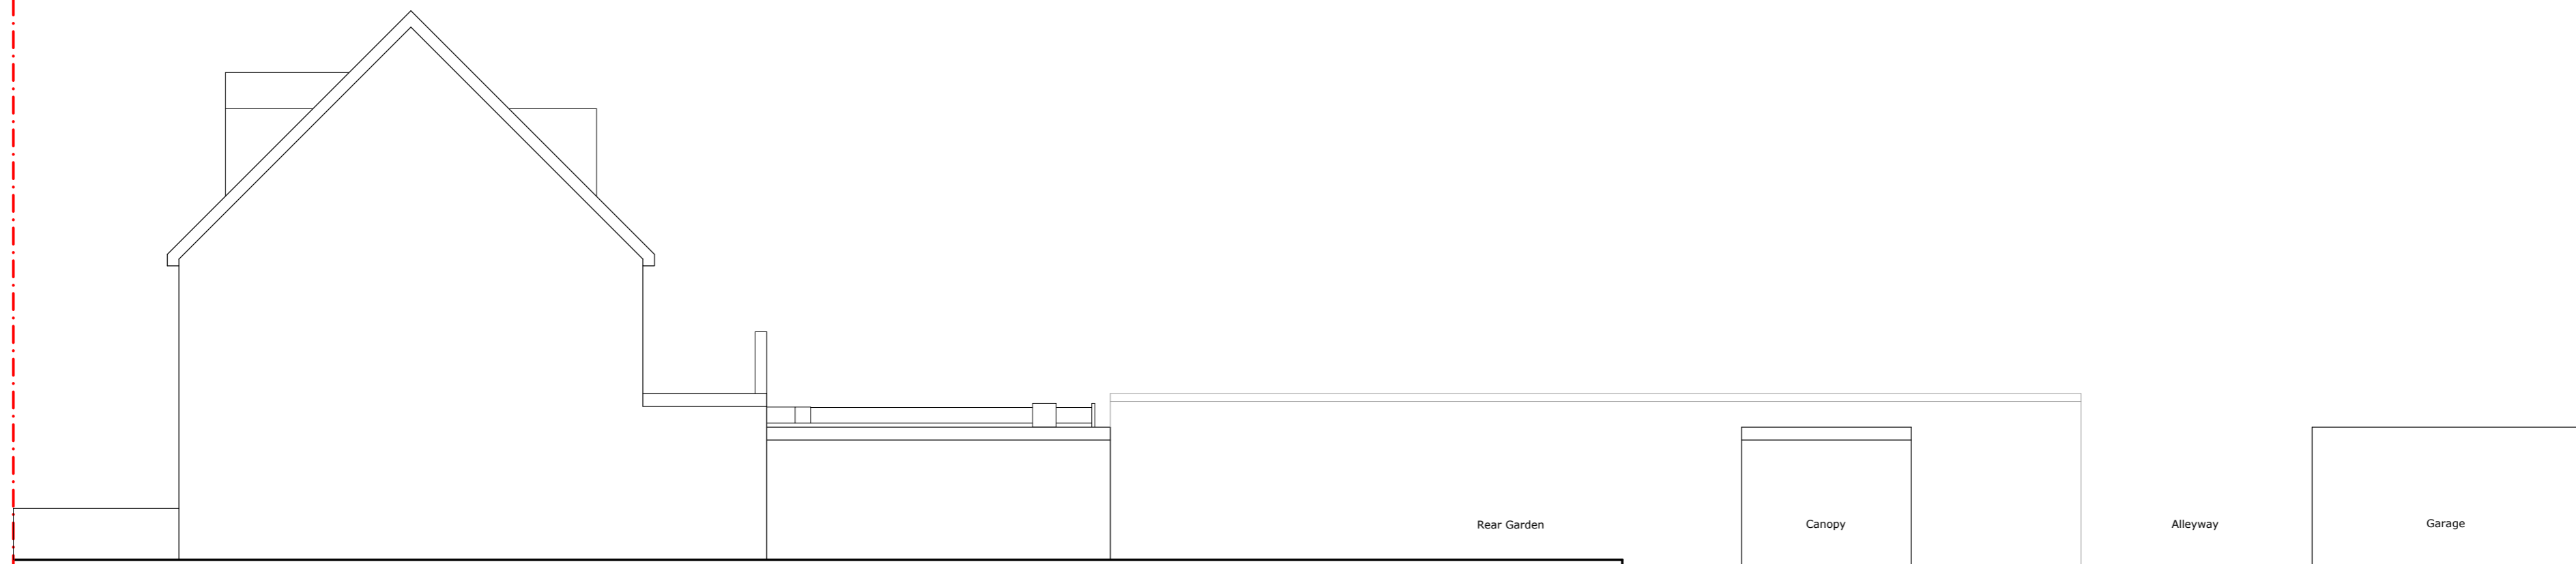

EXISTING SIDE ELEVATION

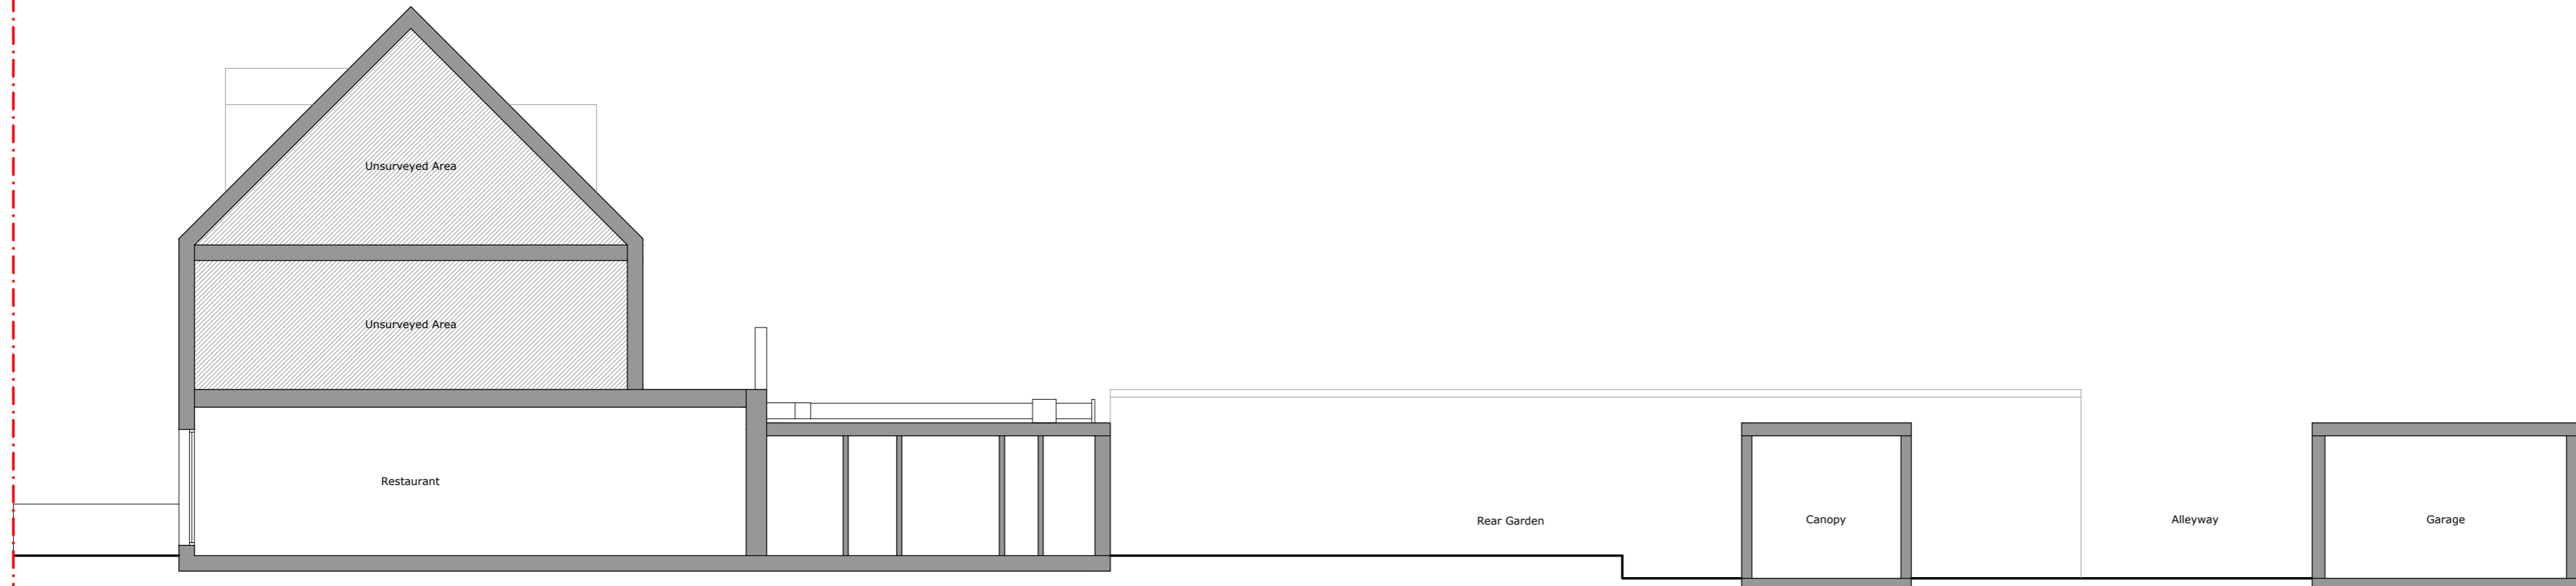

EXISTING SECTION

ADVANCE ARCHITECTURE
 ARCHITECTURE / PLANNING / LICENSING
 352 Green Lanes, Palmers Green,
 London N13 5TJ
 020 8801 6601 / 0 7879 999 178
 www.advancearchitecture.co.uk
 info@advancearchitecture.co.uk

PLEASE NOTE

1. All dimensions to be verified on site.
2. All dimensions are in millimeters.
3. No work shall commence until all approvals and agreements have been obtained. These include, Planning, Building Regulations, Water and party Wall.
4. The Copyright of this drawing belong to Adv Planning Limited T/A Advance Architecture.

Date	02/03/2026
Scale (@ A2)	1 : 100
Drawn by	RA
Checked by	KK

PROJECT STATUS	PLANNING EXISTING ELEVATIONS & SECTIONS
PROJECT	870 UXBRIDGE ROAD, HAYES, UB4 0RR
SHEET	ELEVATIONS & SECTION
JOB No.	
DRAWING NUMBER	P101
	REV