



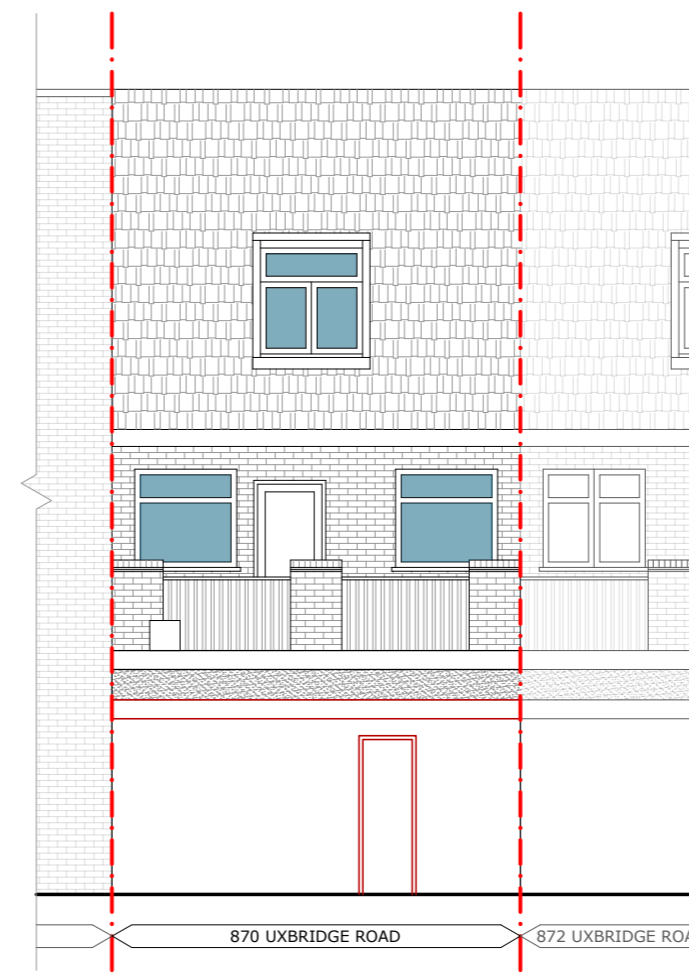


PROPOSED FRONT ELEVATION



PROPOSED REAR ELEVATION

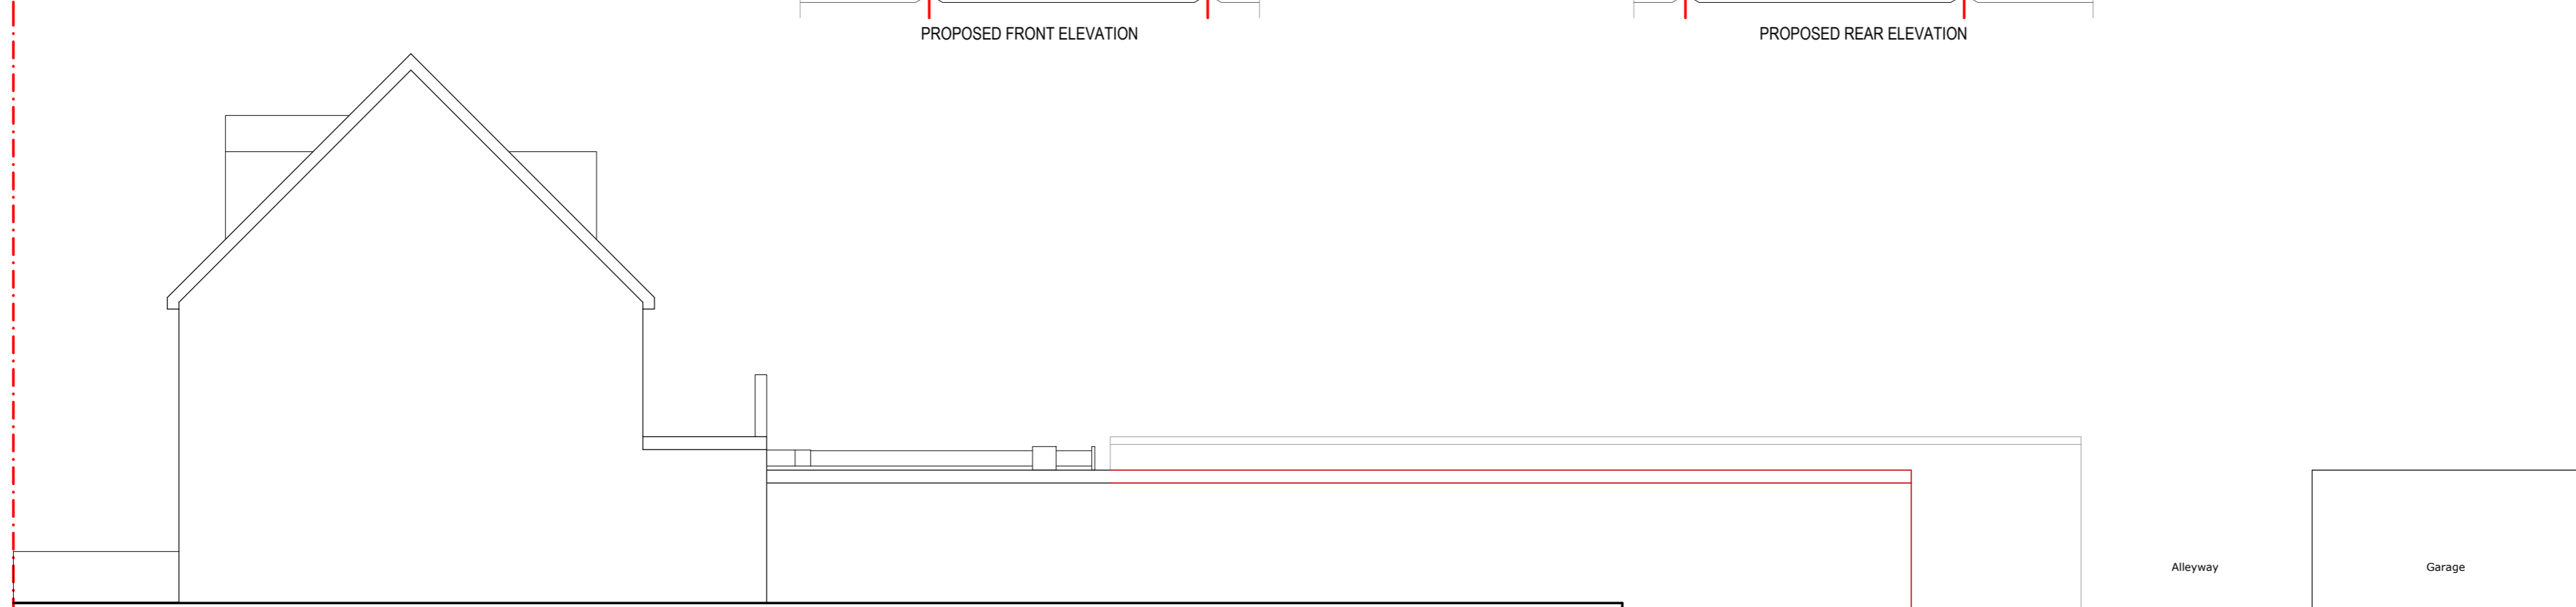

PROPOSED SIDE ELEVATION

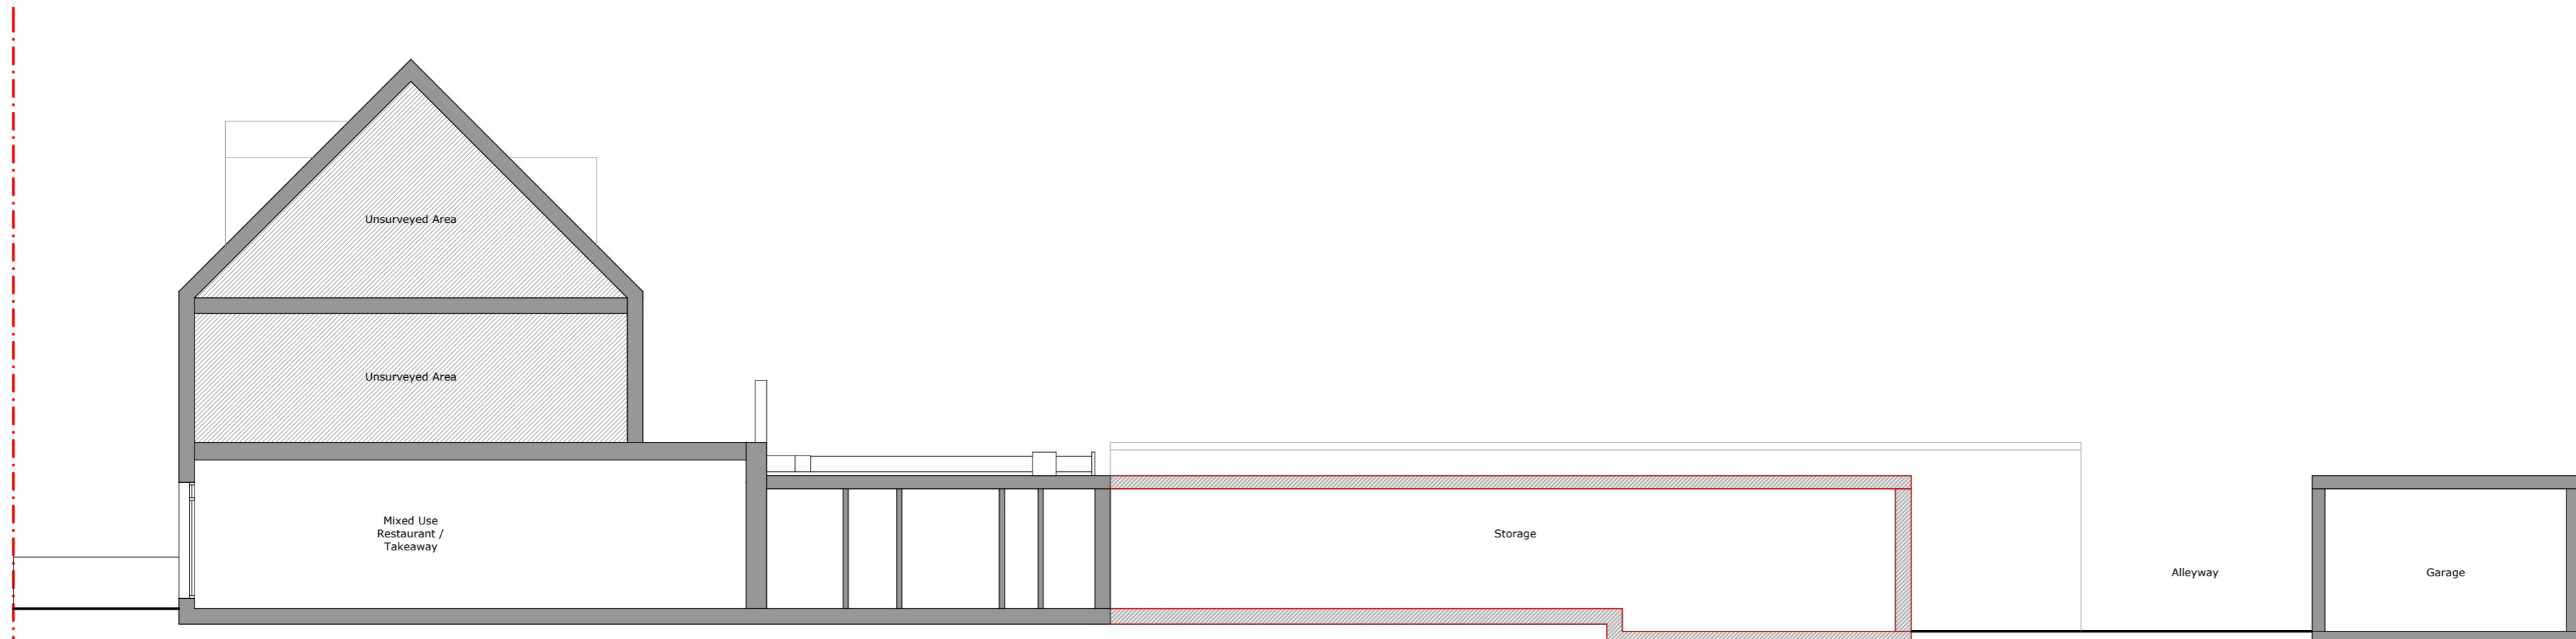

PROPOSED SECTION

**ADVANCE ARCHITECTURE**  
 ARCHITECTURE / PLANNING / LICENSING  
 352 Green Lanes, Palmers Green,  
 London N13 5TJ  
 020 8801 6601 / 0 7879 999 178  
 www.advancearchitecture.co.uk  
 info@advancearchitecture.co.uk

**PLEASE NOTE**

1. All dimensions to be verified on site.
2. All dimensions are in millimeters.
3. No work shall commence until all approvals and agreements have been obtained. These include, Planning, Building Regulations, Water and party Wall.
4. The Copyright of this drawing belong to Adv Planning Limited T/A Advance Architecture.

Date	02/03/2026
Scale (@ A2)	1 : 100
Drawn by	RA
Checked by	KK

PROJECT STATUS	<b>PLANNING</b>	
	PROPOSED ELEVATIONS & SECTIONS	
PROJECT	870 UXBRIDGE ROAD, HAYES, UB4 0RR	
SHEET	ELEVATIONS & SECTION	
JOB No.		
DRAWING NUMBER	<b>P103</b>	REV