


LOCATION PLAN (1:1250)

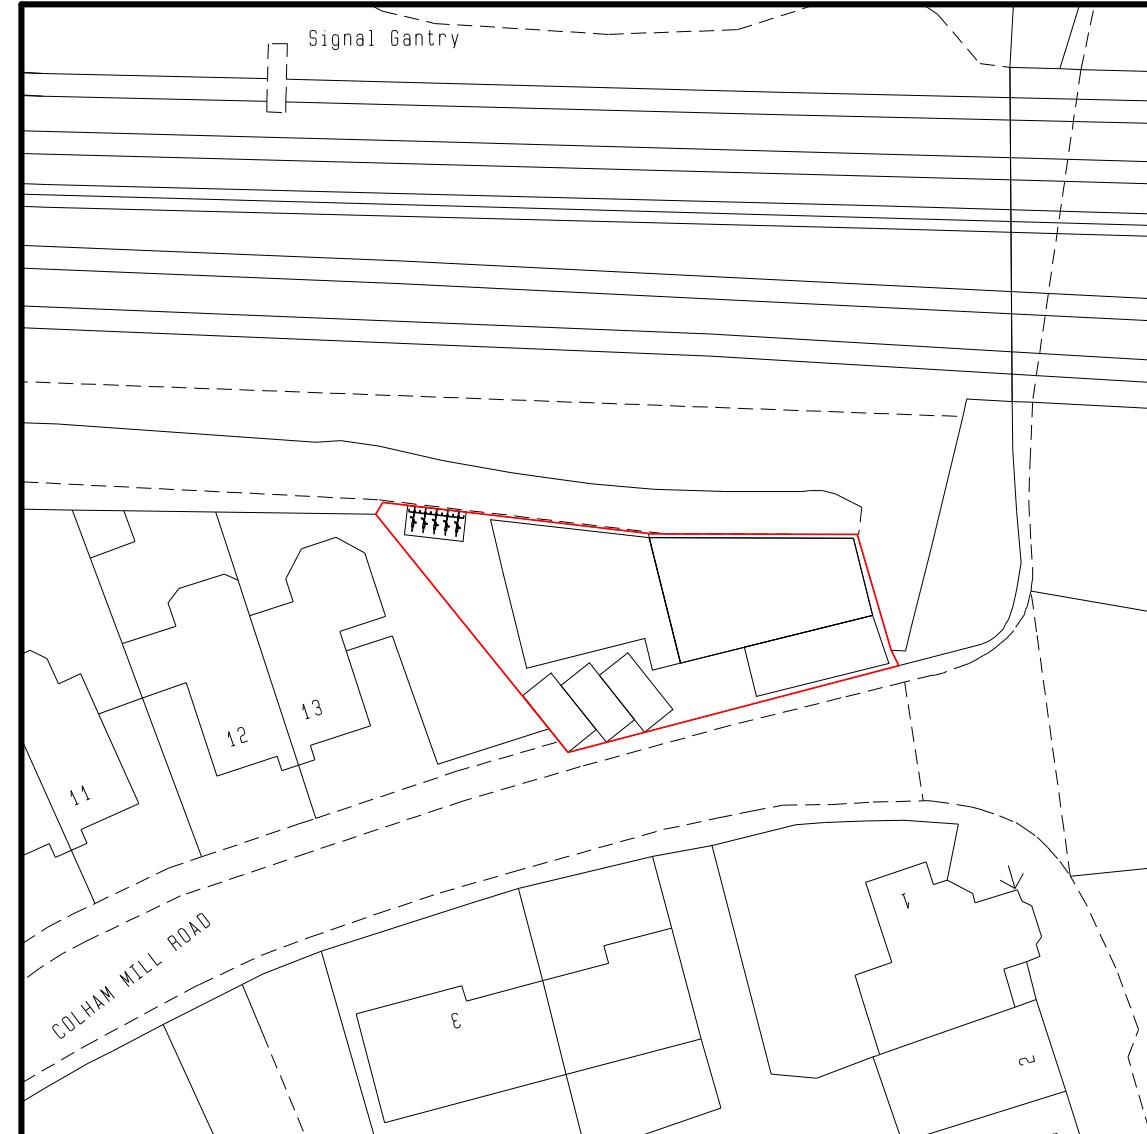

SITE PLAN (1:500)

AMENDMENTS **DATE:** **REV.**

Dimensions, area and levels where given are only approximate and subject to site survey. All dimensions are to be checked onsite. Figured dimensions only are to be taken from this drawing. This drawing is to be read in conjunction with relevant consultants and/or specialists drawings. Any discrepancy or variation are to be referred to the designer before the affects works commences. This drawing is the intellectual property of SAVOYS PROPERTIES LTD and must not be copied, reproduced, modified or distributed without the author's consent.



Savoy's Office, Carter House,
West Drayton, Colham Mill Road,
Middlesex, UB7 7AE
T:020 3488 6740
E:planning@savoyproperties.co.uk

ADDRESS:
Carter House, Colham Mill Road, West Drayton,
UB7 7AE

CLIENT:
Mr M Purewal


DRAWING:
PLANNING
PROPOSAL:
PROPOSAL: LOCATION & BLOCK PLANS

@ISO A3 (297 x 420)


DRAWN: SC **DRAWING NUMBER:** REV.

SCALE: AS SHOWN **2023-13CMR-LP-1** **1.0**


DATE: 16/08/2023 **SHEET:** # 1 / 5

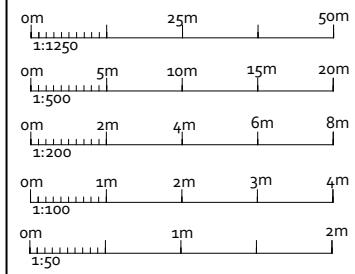


PRE-EXISTING PLANS

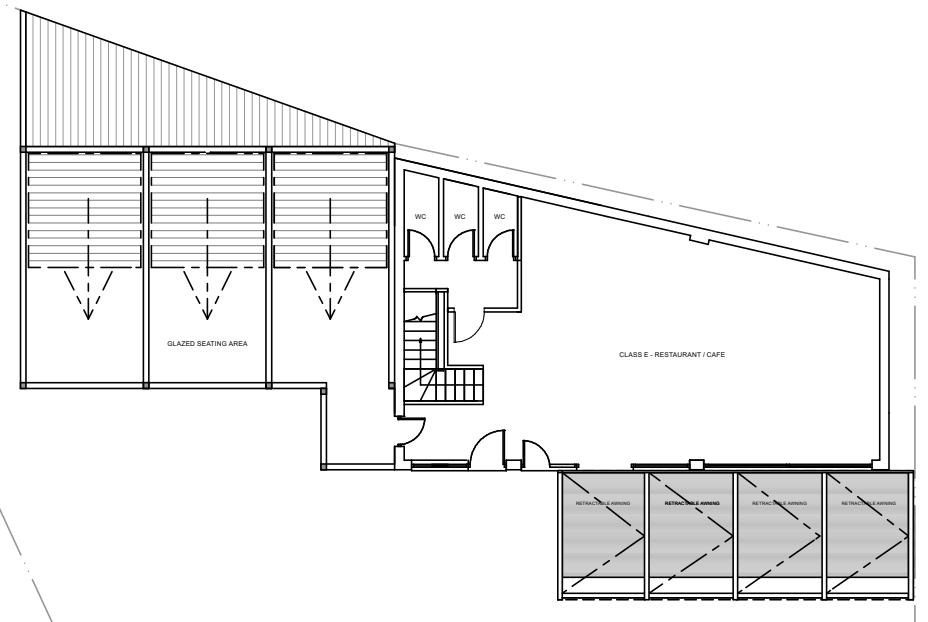

PRE-EXISTING G/F (1:200)

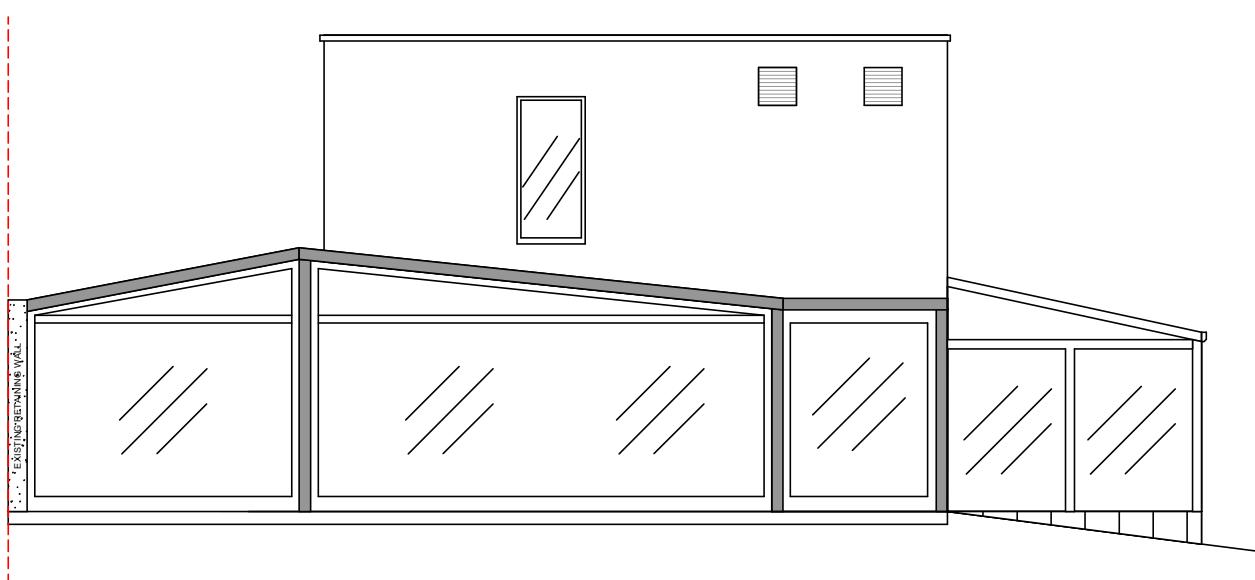

PRE-EXISTING SIDE (1:100)

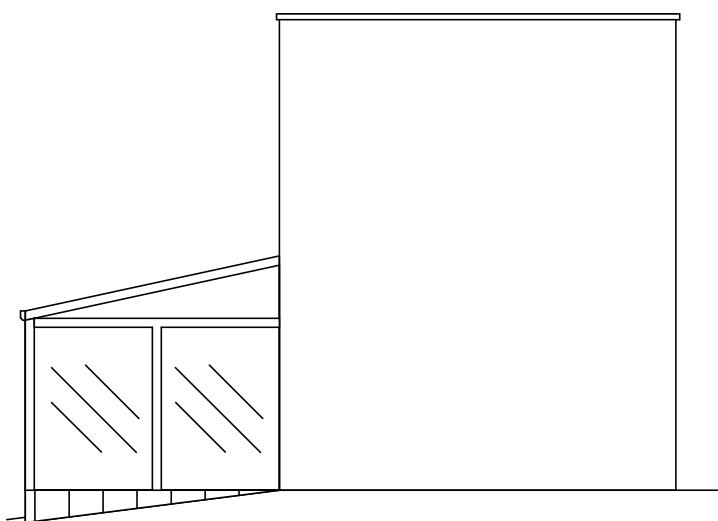

PRE-EXISTING SIDE (1:100)

AMENDMENTS DATE: REV.

Dimensions, area and levels where given are only approximate and subject to site survey. All dimensions are to be checked onsite. Figured dimensions only are to be taken from this drawing. This drawing is to be read in conjunction with the relevant consultants and/or specialists drawings and documents and any discrepancy or variation are to be clarified to the designer before the affects works commences. This drawing is the intellectual property of SAVOYS PROPERTIES LTD and must not be copied, reproduced, modified or distributed without the author's consent.




Savoy's Office, Carter House,
West Drayton, Colham Mill Road,
Middlesex, UB7 7AE
T:020 3488 6740
E:planning@savoyproperties.co.uk

ADDRESS:
Carter House, Colham Mill Road, West Drayton,
UB7 7AE

CLIENT:
Mr M Purewal

DRAWING:
PLANNING
PROPOSAL: RETENTION OF
ADVERTISING SIGNAGES


@ISO A3 (297 x 420)		
DRAWN: SC	DRAWING NUMBER	REV.
SCALE: AS SHOWN	2023-13CMR-FP-2	1.0
DATE: 16/08/2023	SHEET: # 2 / 5	

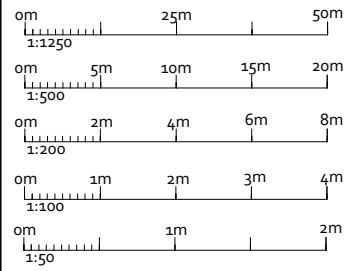

PRE-EXISTING ELEVATIONS



PRE-EXISTING FRONT (1:100)

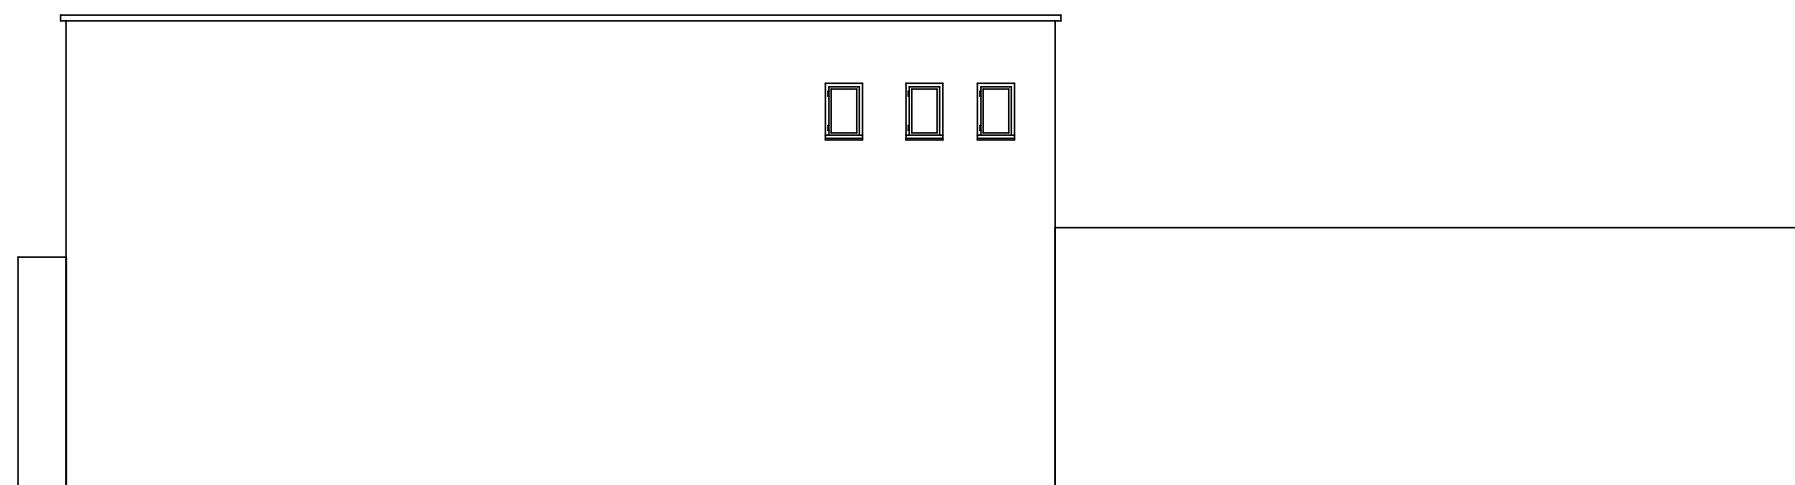

PRE-EXISTING REAR (1:100)

AMENDMENTS DATE REV.

Dimensions, area and levels where given are only approximate and subject to site survey. All dimensions are to be checked onsite. Figured dimensions only are to be taken from this drawing. This drawing is to be read in conjunction with all relevant consultants and /or specialists drawings and documents and any discrepancy or variation are to be notified to the designer before the affects works commences. This drawing is the intellectual property of SAVOYS PROPERTIES LTD and must not be copied, reproduced, modified or distributed without the author's consent.




Savoy's Office, Carter House,
West Drayton, Colham Mill Road,
Middlesex, UB7 7AE
T:020 3488 6740
E:planning@savoyproperties.co.uk

ADDRESS:
Carter House, Colham Mill Road, West Drayton,
UB7 7AE

CLIENT:
Mr M Purewal


DRAWING:
PLANNING
PROPOSAL: RETENTION OF
ADVERTISING SIGNAGES

@ISO A3 (297 x 420)	
DRAWN: SC	DRAWING NUMBER REV.
SCALE: AS SHOWN	2023-13CMR-FP-3
DATE: 16/08/2023	SHEET: # 3 / 5

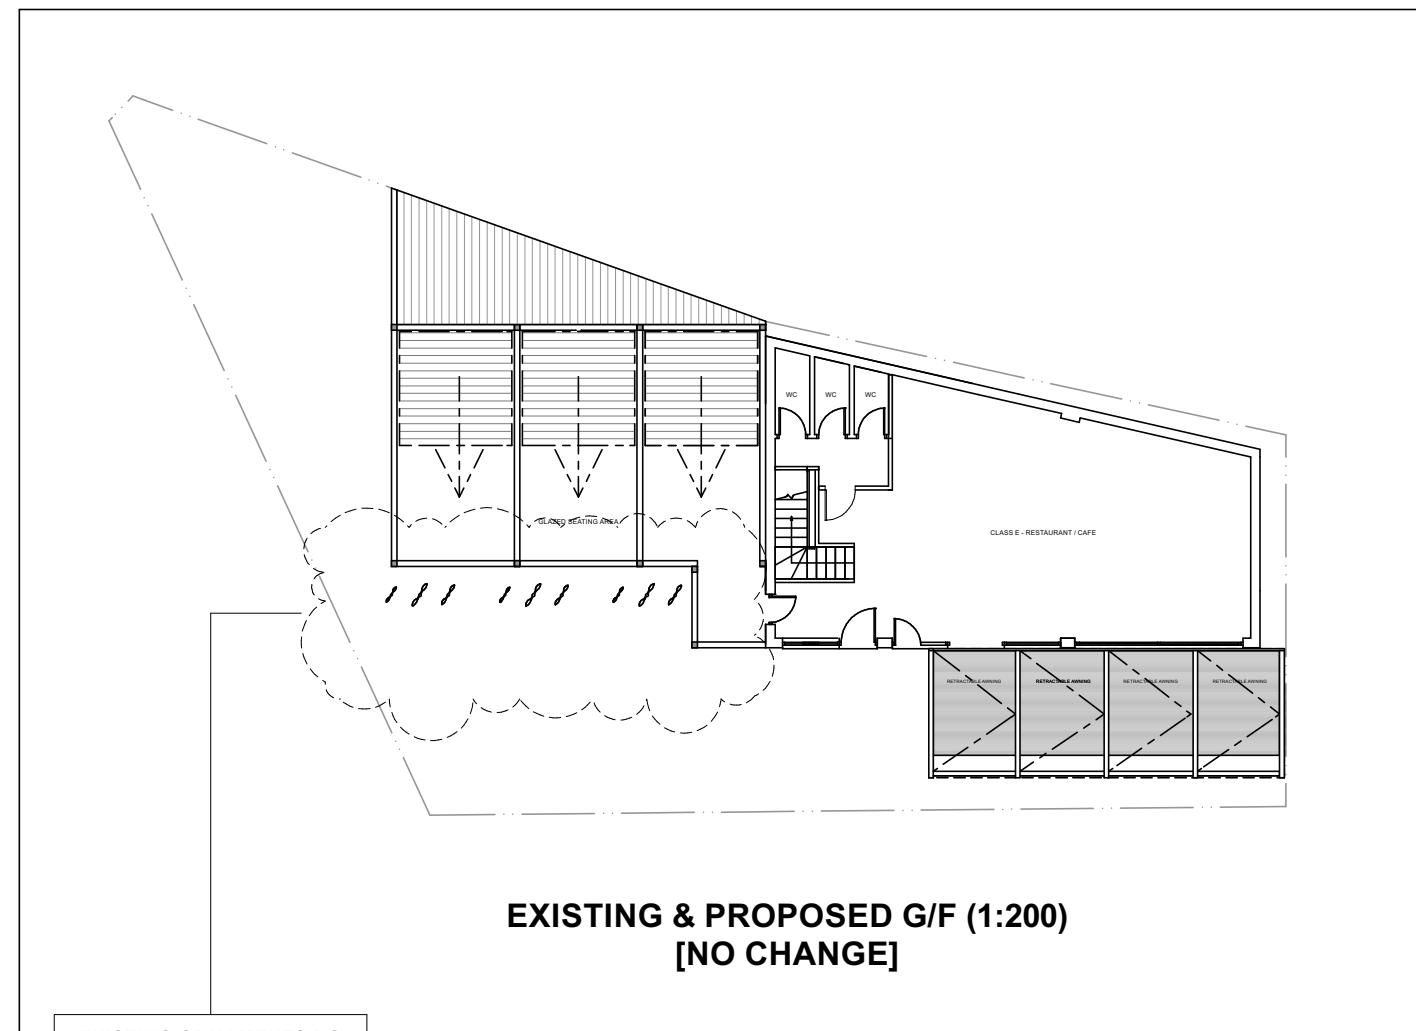

**EXISTING & PROPOSED G/F (1:200)
[NO CHANGE]**

EXISTING ORNAMENTS DO
NOT FORM PART OF THIS
APPLICATION

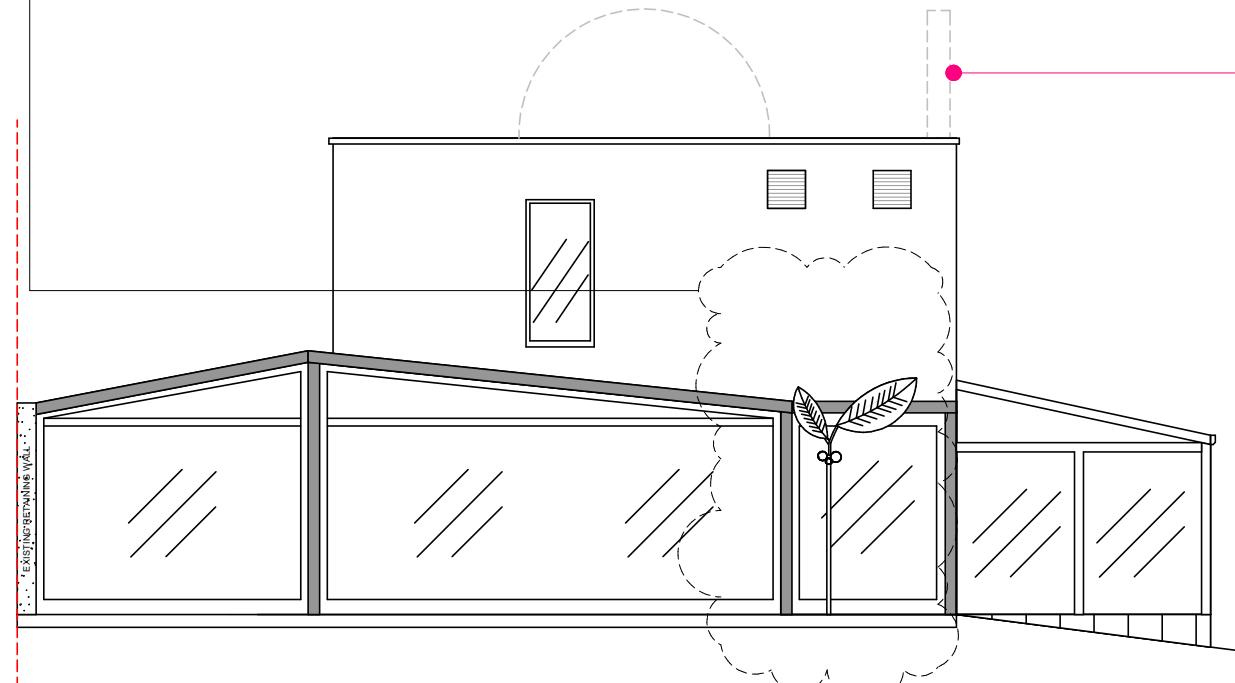


EXISTING & PROPOSED SIDE (1:100)




SIGNAGES (NTS)

SIGNAGE 1 & SINGAGE 2 TO BE REMOVED

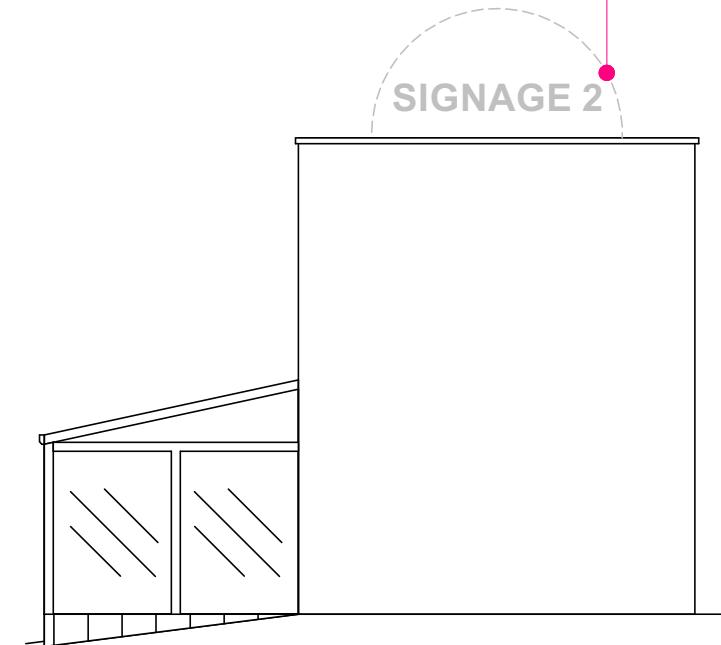

EXISTING & PROPOSED SIDE (1:100)

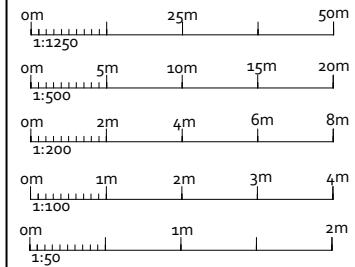

**EXISTING &
PROPOSED PLANS
[SIGNS 2]**

AMENDMENTS **DATE:** **REV.**

Dimensions, area and levels where given are only approximate and subject to site survey. All dimensions are to be checked onsite. Figured dimensions only are to be taken from this drawing. This drawing is to be read in conjunction with the relevant consents and/or specifications drawn or described and any description or variation agreed and notified to the designer before the affects works commences. This drawing is the intellectual property of SAVOYS PROPERTIES LTD and must not be copied, reproduced, modified or distributed without the author's consent.






Savoy's Office, Carter House,
West Drayton, Colham Mill Road,
Middlesex, UB7 7AE
T:020 3488 6740
E:planning@savoyproperties.co.uk

ADDRESS:
Carter House, Colham Mill Road, West Drayton,
UB7 7AE

CLIENT:
Mr M Purewal

DRAWING:
PLANNING
PROPOSAL: RETENTION OF
ADVERTISING SIGNAGES

@ISO A3 (297 x 420)		
DRAWN: SC	DRAWING NUMBER	REV.
SCALE: AS SHOWN	2023-13CMR-ADS2-4	1.0
DATE: 16/08/2023	SHEET: # 4 / 5	

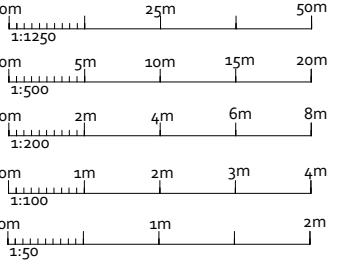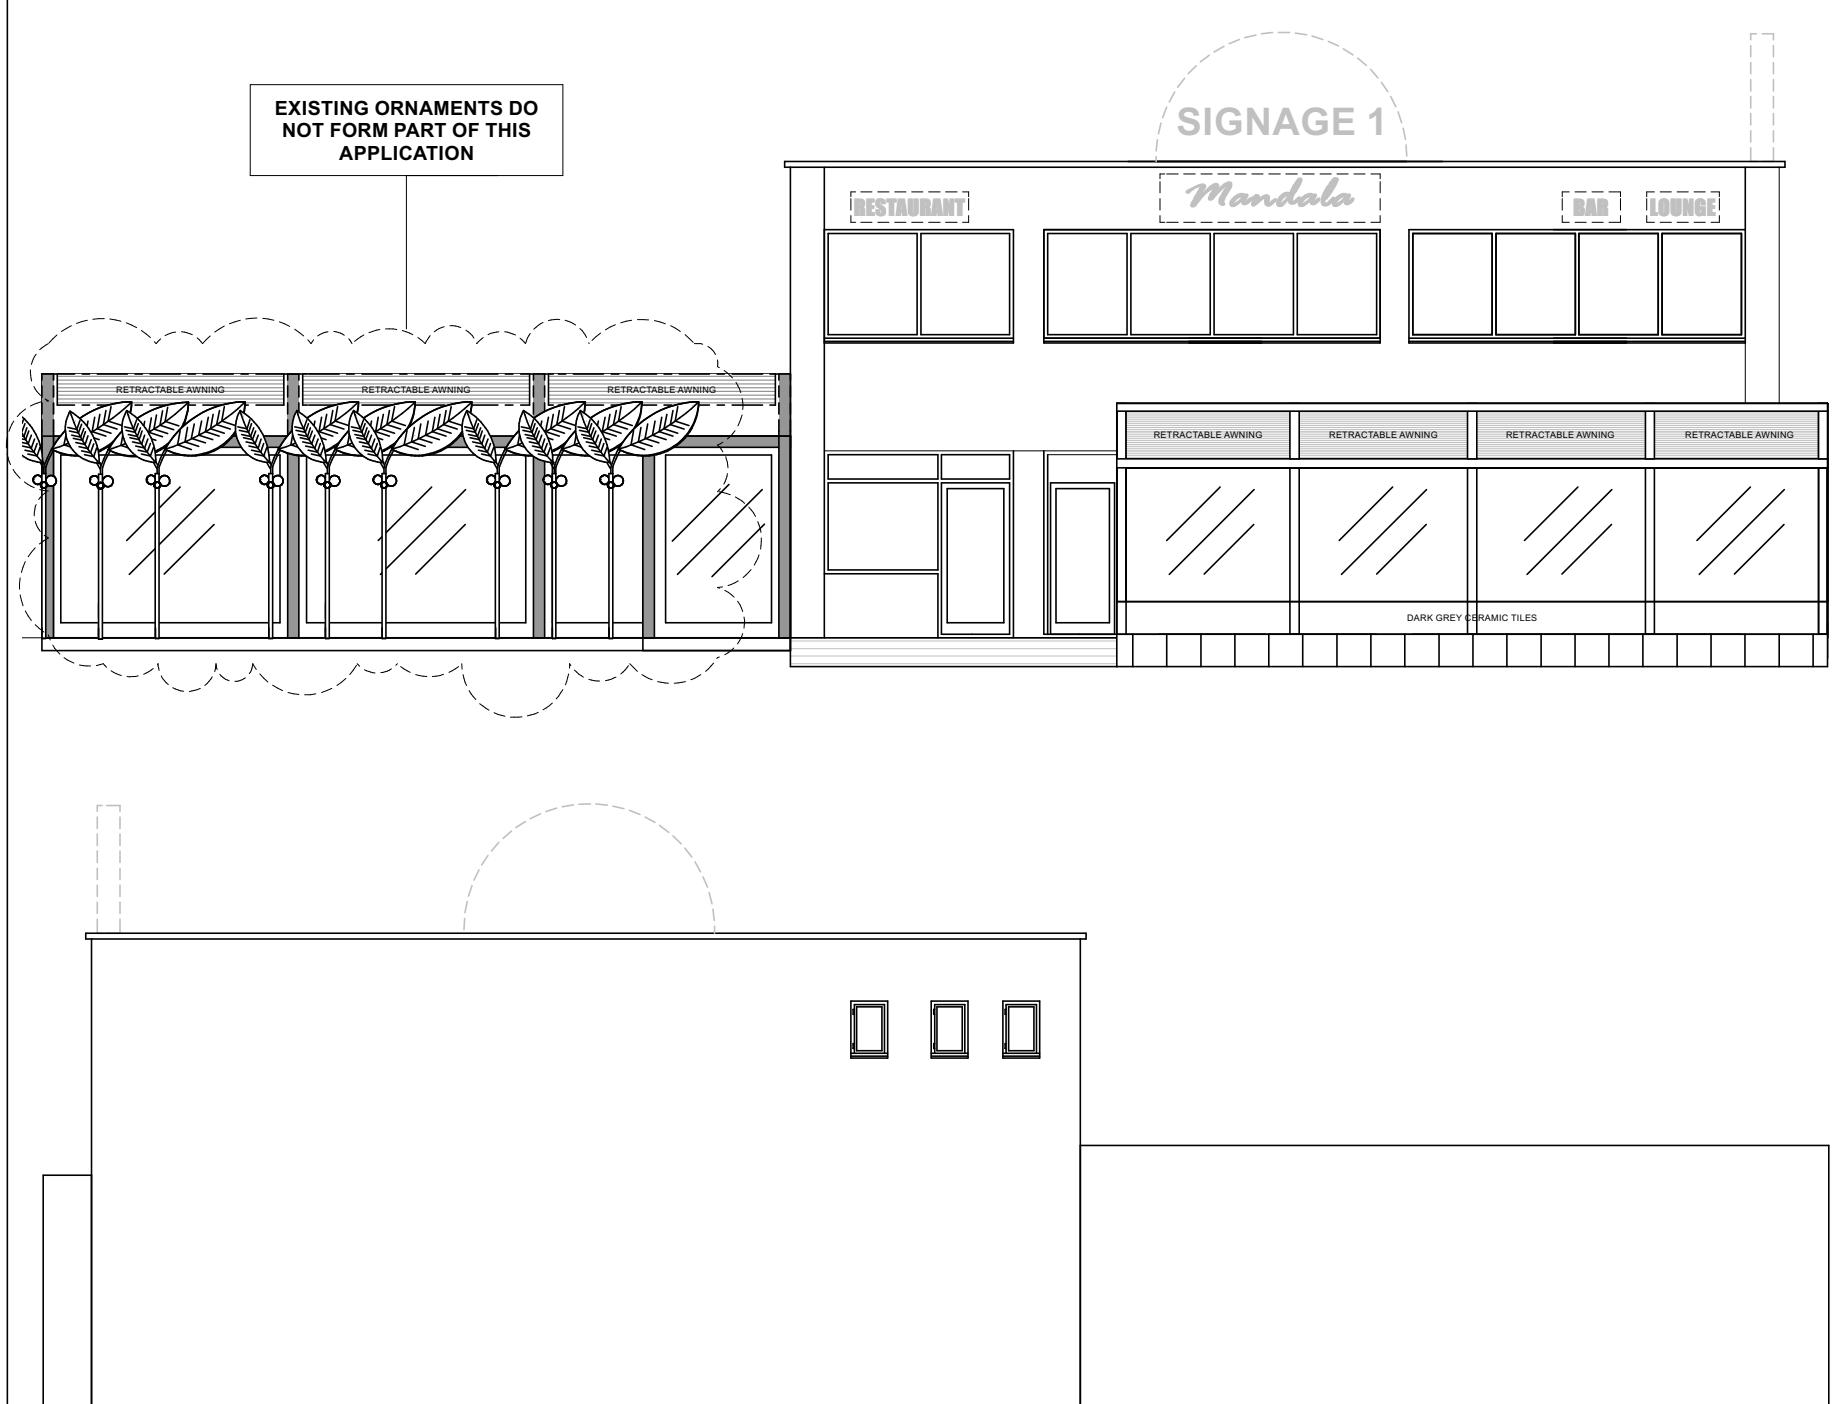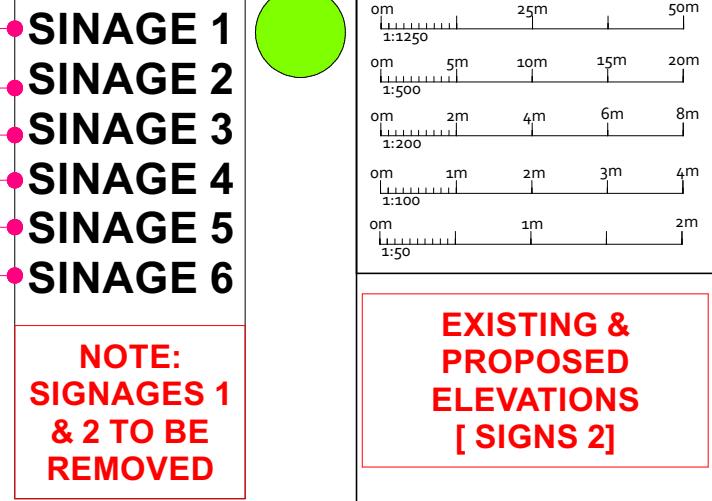

EXISTING & PROPOSED ELEVATIONS [SIGNS 2]

AMENDMENTS DATE REV.

Dimensions, area and levels where given are only approximate and subject to site survey. All dimensions are to be checked onsite. Figured dimensions only are to be taken from this drawing. This drawing is to be read in conjunction with the relevant consultants and/or specialists drawings and documents and any discrepancy or variation are to be notified to the designer before the affects works commences. This drawing is the intellectual property of SAVOYS PROPERTIES LTD and must not be copied, reproduced, modified or distributed without the author's consent.



Savoy's Office, Carter House,
West Drayton, Colham Mill Road,
Middlesex, UB7 7AE
T:020 3488 6740
E:planning@savoyproperties.co.uk

ADDRESS:
Carter House, Colham Mill Road, West Drayton,
UB7 7AE

CLIENT:
Mr M Purewal

DRAWING:
PLANNING
PROPOSAL: RETENTION OF
ADVERTISING SIGNAGES

@ISO A3 (297 x 420)

DRAWN: SC DRAWING NUMBER REV.

SCALE: AS SHOWN 2023-13CMR-ADS2-5 1.0

DATE: 16/08/2023 SHEET: # 5 / 5