


LOCATION PLAN (1:1250)

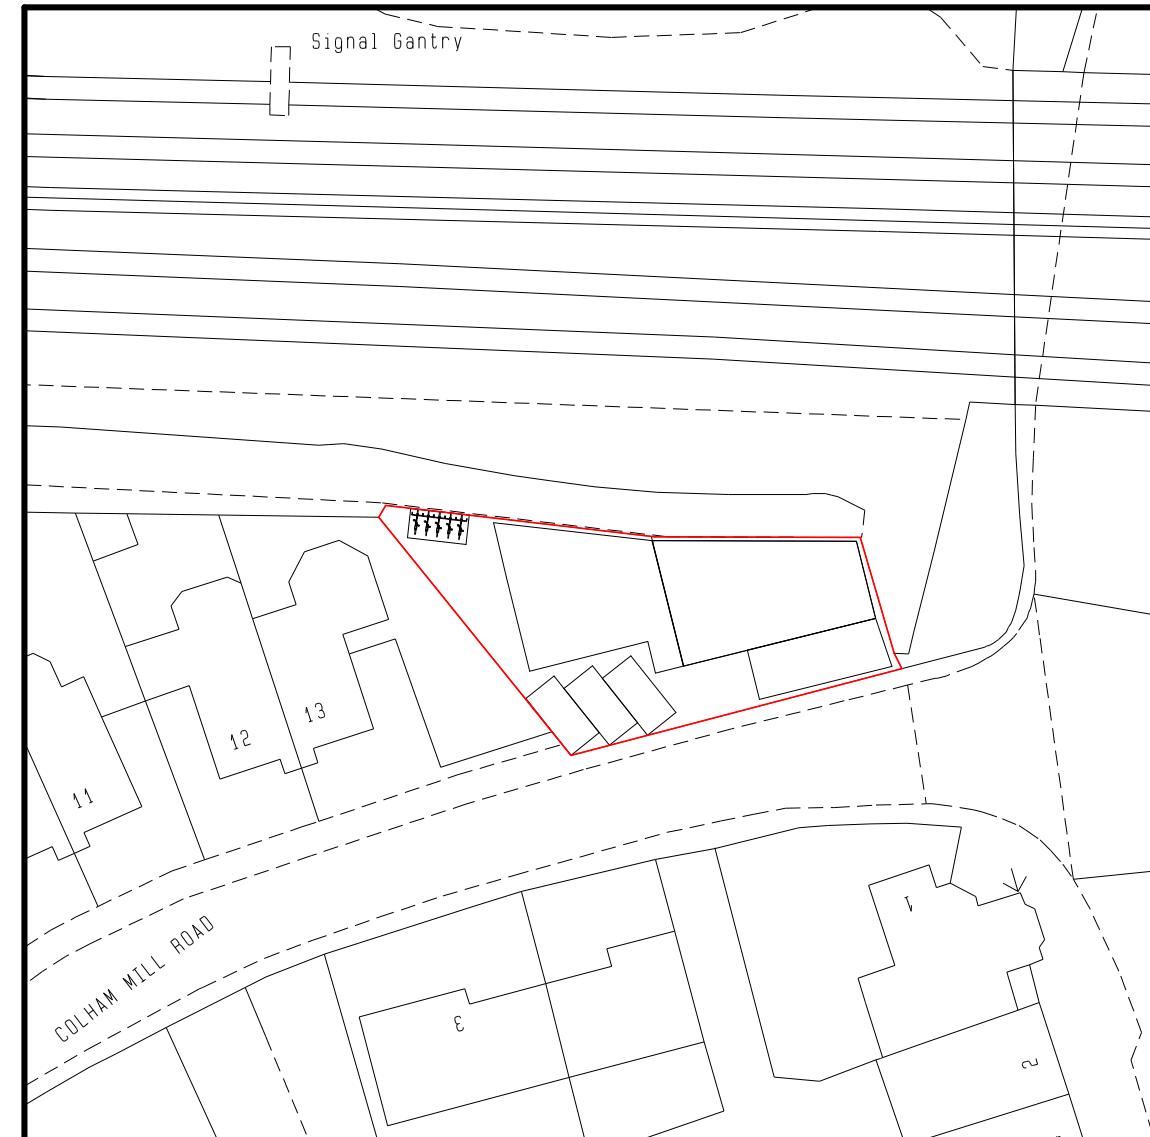

SITE PLAN (1:500)

AMENDMENTS **DATE:** **REV.**

Dimensions, area and levels where given are only approximate and subject to site survey. All dimensions are to be checked onsite. Figured dimensions only are to be taken from this drawing. This drawing is to be read in conjunction with relevant consultants and/or specialists drawings. Any discrepancy or variation are to be notified to the designer before the affects works commences. This drawing is the intellectual property of SAVOYS PROPERTIES LTD and must not be copied, reproduced, modified or distributed without the author's consent.




Savoy's Office, Carter House,
West Drayton, Colham Mill Road,
Middlesex, UB7 7AE
T:020 3488 6740
E:planning@savoyproperties.co.uk

ADDRESS:
Carter House, Colham Mill Road, West Drayton,
UB7 7AE


CLIENT:
Mr M Purewal

DRAWING:
PLANNING
PROPOSAL: LOCATION & BLOCK PLANS


| | | |
|---------------------|-----------------|------|
| @ISO A3 (297 x 420) | | |
| DRAWN: SC | DRAWING NUMBER | REV. |
| SCALE: AS SHOWN | 2023-13CMR-LP-1 | 1.0 |
| DATE: 16/08/2023 | SHEET: # 1 / 5 | |

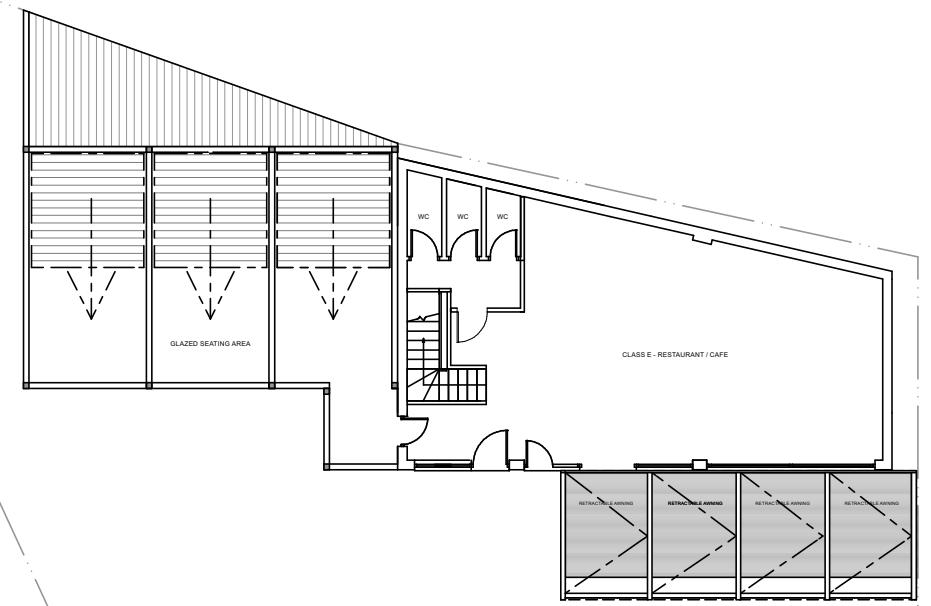


PRE-EXISTING G/F (1:200)

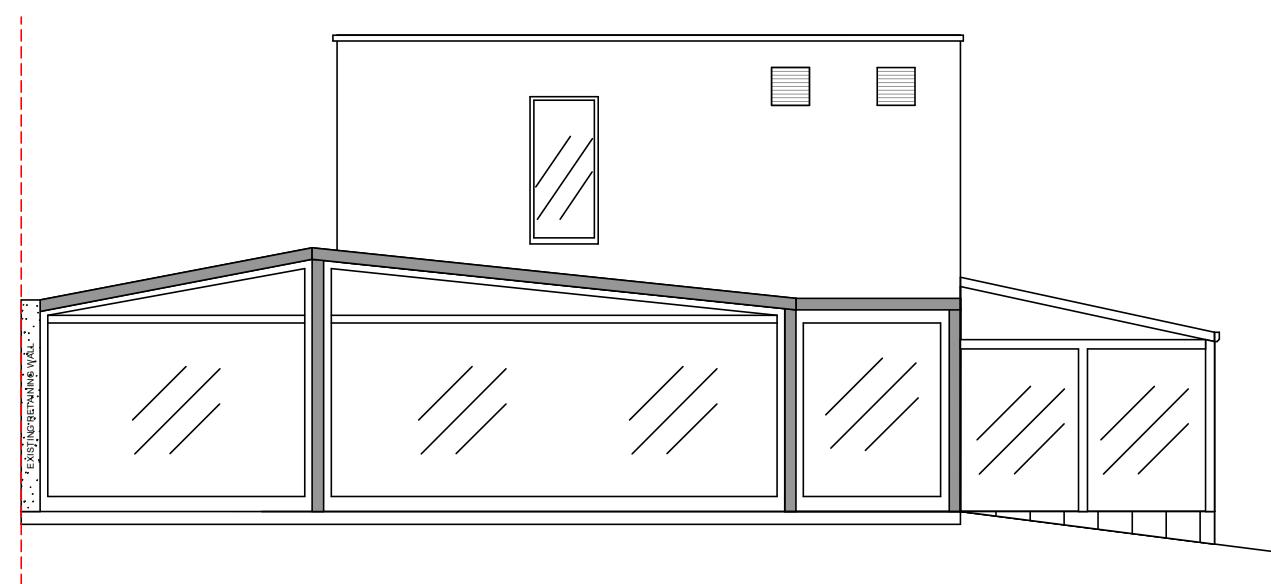

PRE-EXISTING SIDE (1:100)

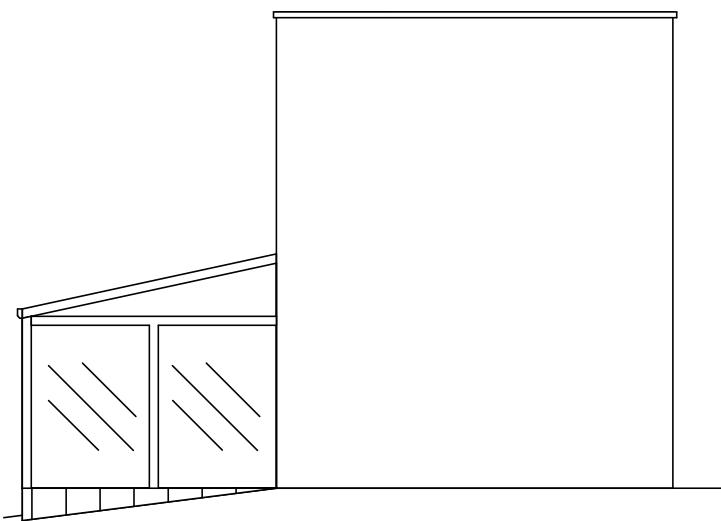

PRE-EXISTING SIDE (1:100)

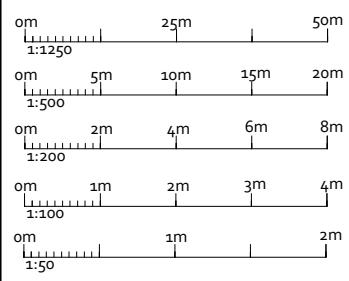

PRE-EXISTING PLANS

AMENDMENTS **DATE:** **REV.**

Dimensions, area and levels where given are only approximate and subject to site survey. All dimensions are to be checked onsite. Figured dimensions only are to be taken from this drawing. This drawing is to be read in conjunction with the relevant consultants and/or specialists drawings and documents and any discrepancy or variation are to be notified to the designer before the affects works commences. This drawing is the intellectual property of SAVOYS PROPERTIES LTD and must not be copied, reproduced, modified or distributed without the author's consent.




Savoy's Office, Carter House,
West Drayton, Colham Mill Road,
Middlesex, UB7 7AE
T:020 3488 6740
E:planning@savoyproperties.co.uk

ADDRESS:
Carter House, Colham Mill Road, West Drayton,
UB7 7AE

CLIENT:
Mr M Purewal

DRAWING:
PLANNING
PROPOSAL: RETENTION OF FREE
STANDING ORNAMENTS


| | | |
|-------------------------|-----------------------|-------------|
| @ISO A3 (297 x 420) | | |
| DRAWN: SC | DRAWING NUMBER | REV. |
| SCALE: AS SHOWN | 2023-13CMR-FP-2 | 1.0 |
| DATE: 16/08/2023 | SHEET: # 2 / 5 | |

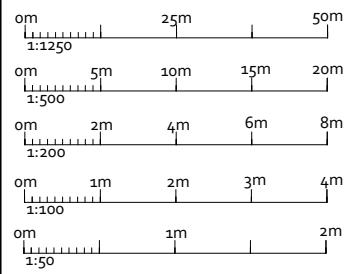

PRE-EXISTING ELEVATIONS



PRE-EXISTING FRONT (1:100)

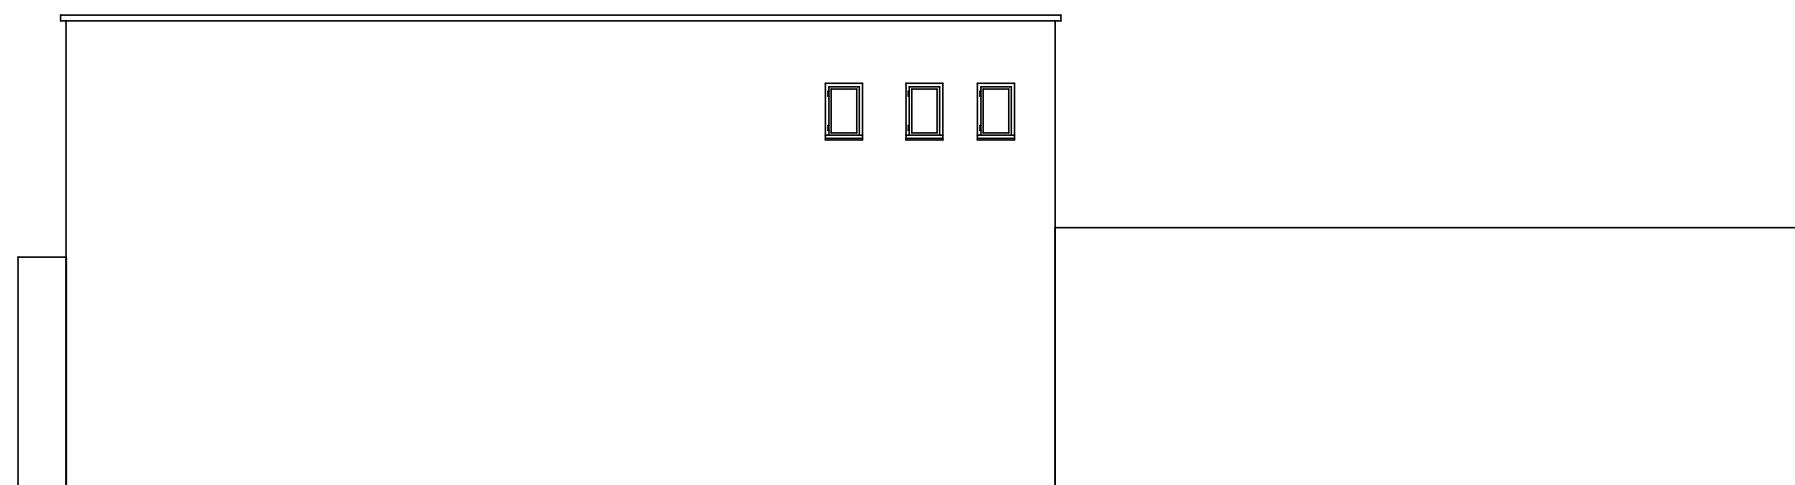

PRE-EXISTING REAR (1:100)

AMENDMENTS DATE: REV.

Dimensions, area and levels where given are only approximate and subject to site survey. All dimensions are to be checked onsite. Figured dimensions only are to be taken from this drawing. This drawing is to be read in conjunction with all relevant consultants and/or specialists drawings and documents and any discrepancies or variations are to be notified to the designer before the affects works commences. This drawing is the intellectual property of SAVOYS PROPERTIES LTD and must not be copied, reproduced, modified or distributed without the author's consent.





Savoy's Office, Carter House,
West Drayton, Colham Mill Road,
Middlesex, UB7 7AE
T:020 3488 6740
E:planning@savoyproperties.co.uk

ADDRESS:
Carter House, Colham Mill Road, West Drayton,
UB7 7AE

CLIENT:
Mr M Purewal


DRAWING:
PLANNING
PROPOSAL: RETENTION OF FREE
STANDING ORNAMENTS

| | |
|---------------------|-----------------|
| @ISO A3 (297 x 420) | |
| DRAWN: SC | DRAWING NUMBER |
| SCALE: AS SHOWN | 2023-13CMR-FP-3 |
| DATE: 16/08/2023 | SHEET: # 3 / 5 |
| 1.0 | |

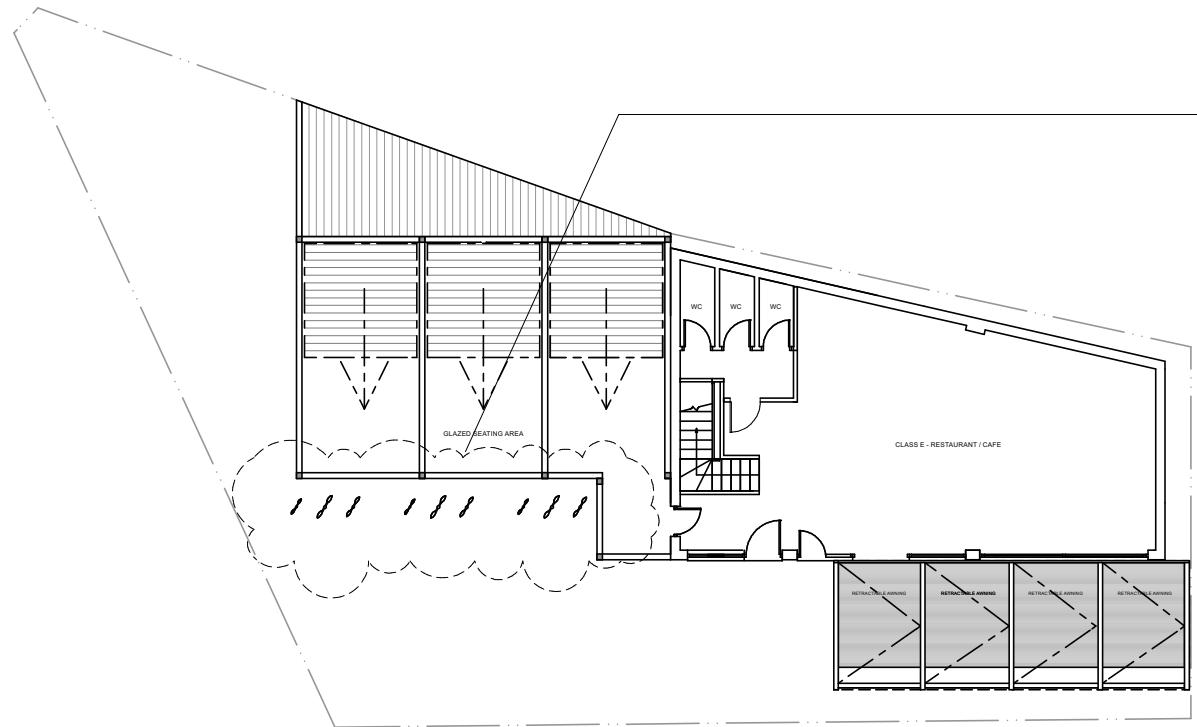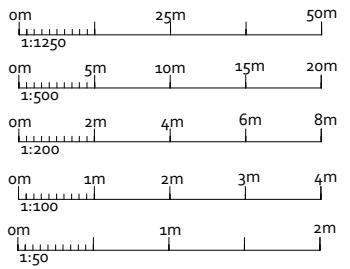


EXISTING & PROPOSED G/F (1:200)

EXISTING ORNAMENT (NTS)

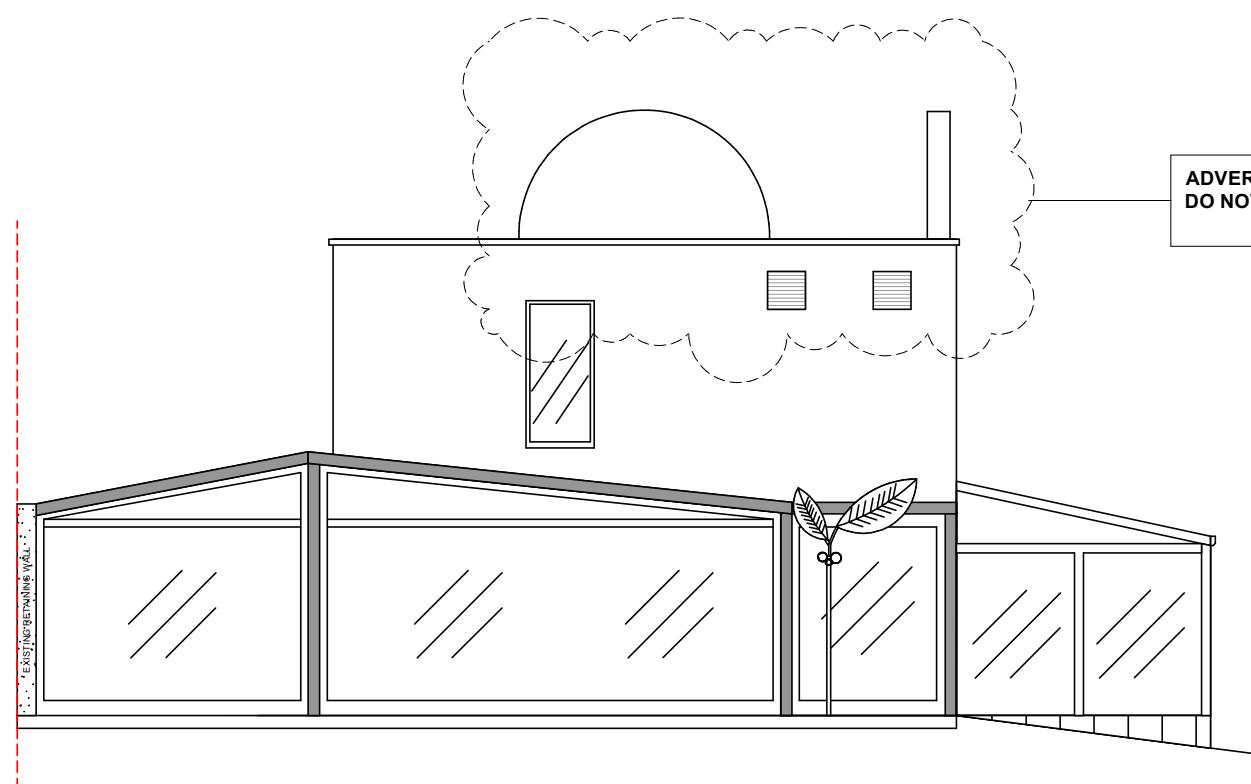

EXISTING & PROPOSED SIDE (1:100)

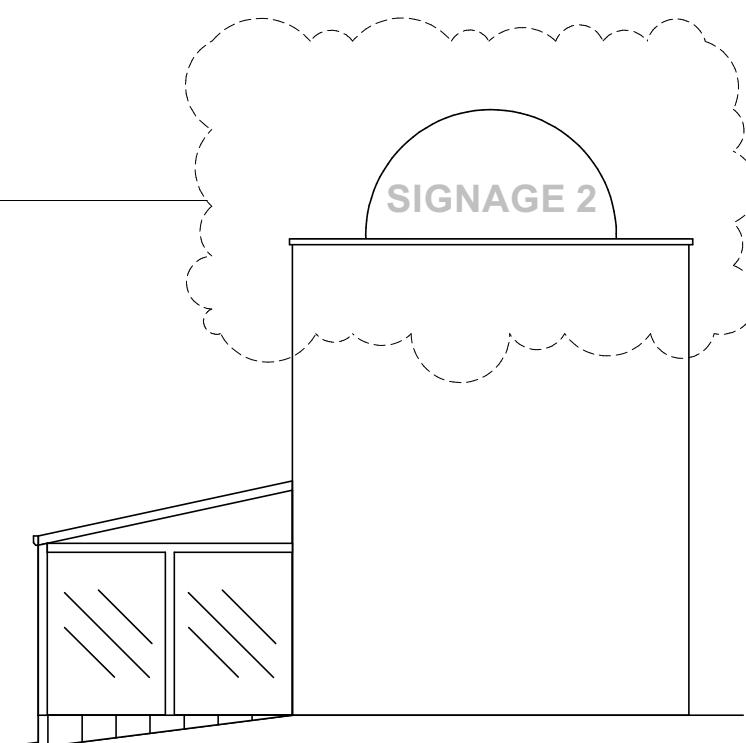

EXISTING & PROPOSED SIDE (1:100)

AMENDMENTS DATE REV.

Dimensions, area and levels where given are only approximate and subject to site survey. All dimensions are to be checked onsite. Figured dimensions only are to be taken from this drawing. This drawing is to be read in conjunction with the relevant consents and/or specifications drawn in this document and any drawings or variations are to be referred to the designer before the affects works commences. This drawing is the intellectual property of SAVOYS PROPERTIES LTD and must not be copied, reproduced, modified or distributed without the author's consent.




Savoy's Office, Carter House,
West Drayton, Colham Mill Road,
Middlesex, UB7 7AE
T:020 3488 6740
E:planning@savoyproperties.co.uk

ADDRESS:
Carter House, Colham Mill Road, West Drayton,
UB7 7AE

CLIENT:
Mr M Purewal


DRAWING:
PLANNING
PROPOSAL: RETENTION OF FREE
STANDING ORNAMENTS

| | | |
|---------------------|-----------------|------|
| @ISO A3 (297 x 420) | | |
| DRAWN: SC | DRAWING NUMBER | REV. |
| SCALE: AS SHOWN | 2023-13CMR-FP-4 | 1.0 |
| DATE: 16/08/2023 | SHEET: # 4 / 5 | |

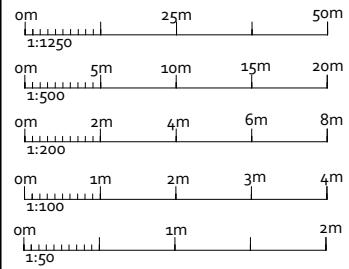

ADVERTISEMENT SIGNAGES
DO NOT FORM PART OF THIS
APPLICATION

**EXISTING &
PROPOSED
ELEVATIONS
[ORNAMENT]**

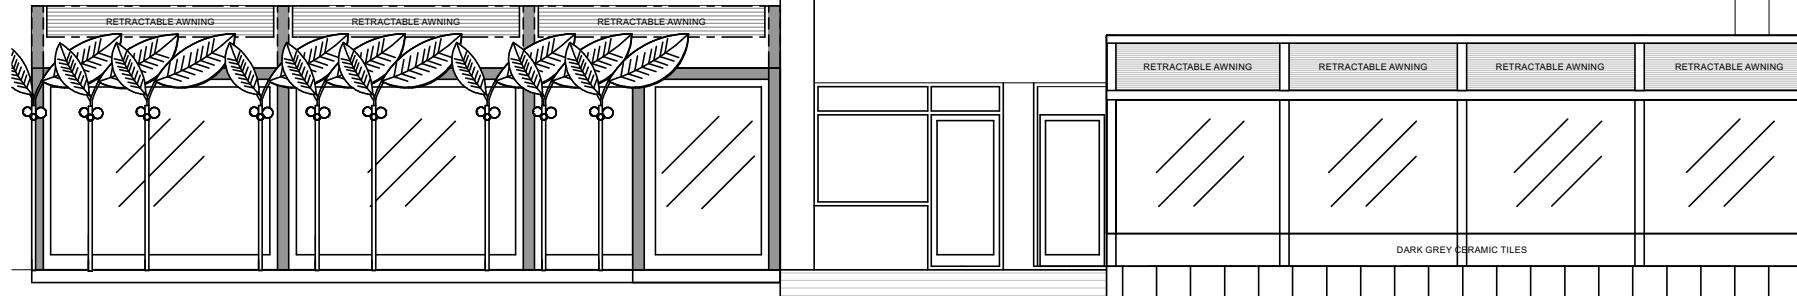

EXISTING & PROPOSED FRONT (1:100)

ADVERTISEMENT SIGNAGES
DO NOT FORM PART OF THIS
APPLICATION

AMENDMENTS DATE REV.

Dimensions, area and levels where given are only approximate and subject to site survey. All dimensions are to be checked onsite. Figured dimensions only are to be taken from this drawing. This drawing is to be read in conjunction with the relevant consultants and/or specialists drawings, documents and any discussions or variations are to be referred to the designer before the affects works commences. This drawing is the intellectual property of SAVOYS PROPERTIES LTD and must not be copied, reproduced, modified or distributed without the author's consent.



Savoy's Office, Carter House,
West Drayton, Colham Mill Road,
Middlesex, UB7 7AE
T:020 3488 6740
E:planning@savoyproperties.co.uk

ADDRESS:
Carter House, Colham Mill Road, West Drayton,
UB7 7AE

CLIENT:
Mr M Purewal

DRAWING:
PLANNING
PROPOSAL: RETENTION OF FREE
STANDING ORNAMENTS

@ISO A3 (297 x 420)

DRAWN: SC **DRAWING NUMBER:** REV.

SCALE: AS SHOWN **2023-13CMR-FP-5** **1.0**

DATE: 16/08/2023 **SHEET:** # 5 / 5

EXISTING & PROPOSED REAR (1:100)