

PLANNING

www.cadmonkies.co.uk
cadmonkies@btconnect.com
01280 - 70 44 44



Head office : Suite A2, Westminster Court, BRICKLEY, M13 7TB
London office : (West) Suite A2, Maresfield Road, Tooting Heath, LONDON, SW16 6AH
London office : (South) Suite A2, 25-26 York Road, TOTTENHAM, LONDON, TW9 0TF
London office : (East) Suite A2, Tinner Road, Walthamstow, LONDON, E17 3JG

Planning and Building Regulations Design Consultants
Architectural Technologists
Local Authorities Planning Agent Group Member
Local Authorities Building Control Partner Member
Planning Portal Professional Status
Landmark and Promap Member
Planning Appeal Consultants

CLIENT:
Mr and Mrs A Ahluwalia

ADDRESS:
20 Merle Avenue
HAREFIELD, UB96DG

CONTACT:
Mrs R Ahluwalia

SITE:
20 Merle Avenue
HAREFIELD
UB96DG

SCHEME:
Proposed Single Storey Rear Extension
with Associated Internal and External
works.

DRAWING TITLE:
Location, Block and Site
Plans

DATE: April 2024
DRAWN: david berlouis


SCALE: 1 : 1250, 1 : 500
1 : 200
REV: A3 @

DRAWING No:

P/24/104/100



Drchance Survey (c) Crown Copyright 2024. All rights reserved. Licence number 11

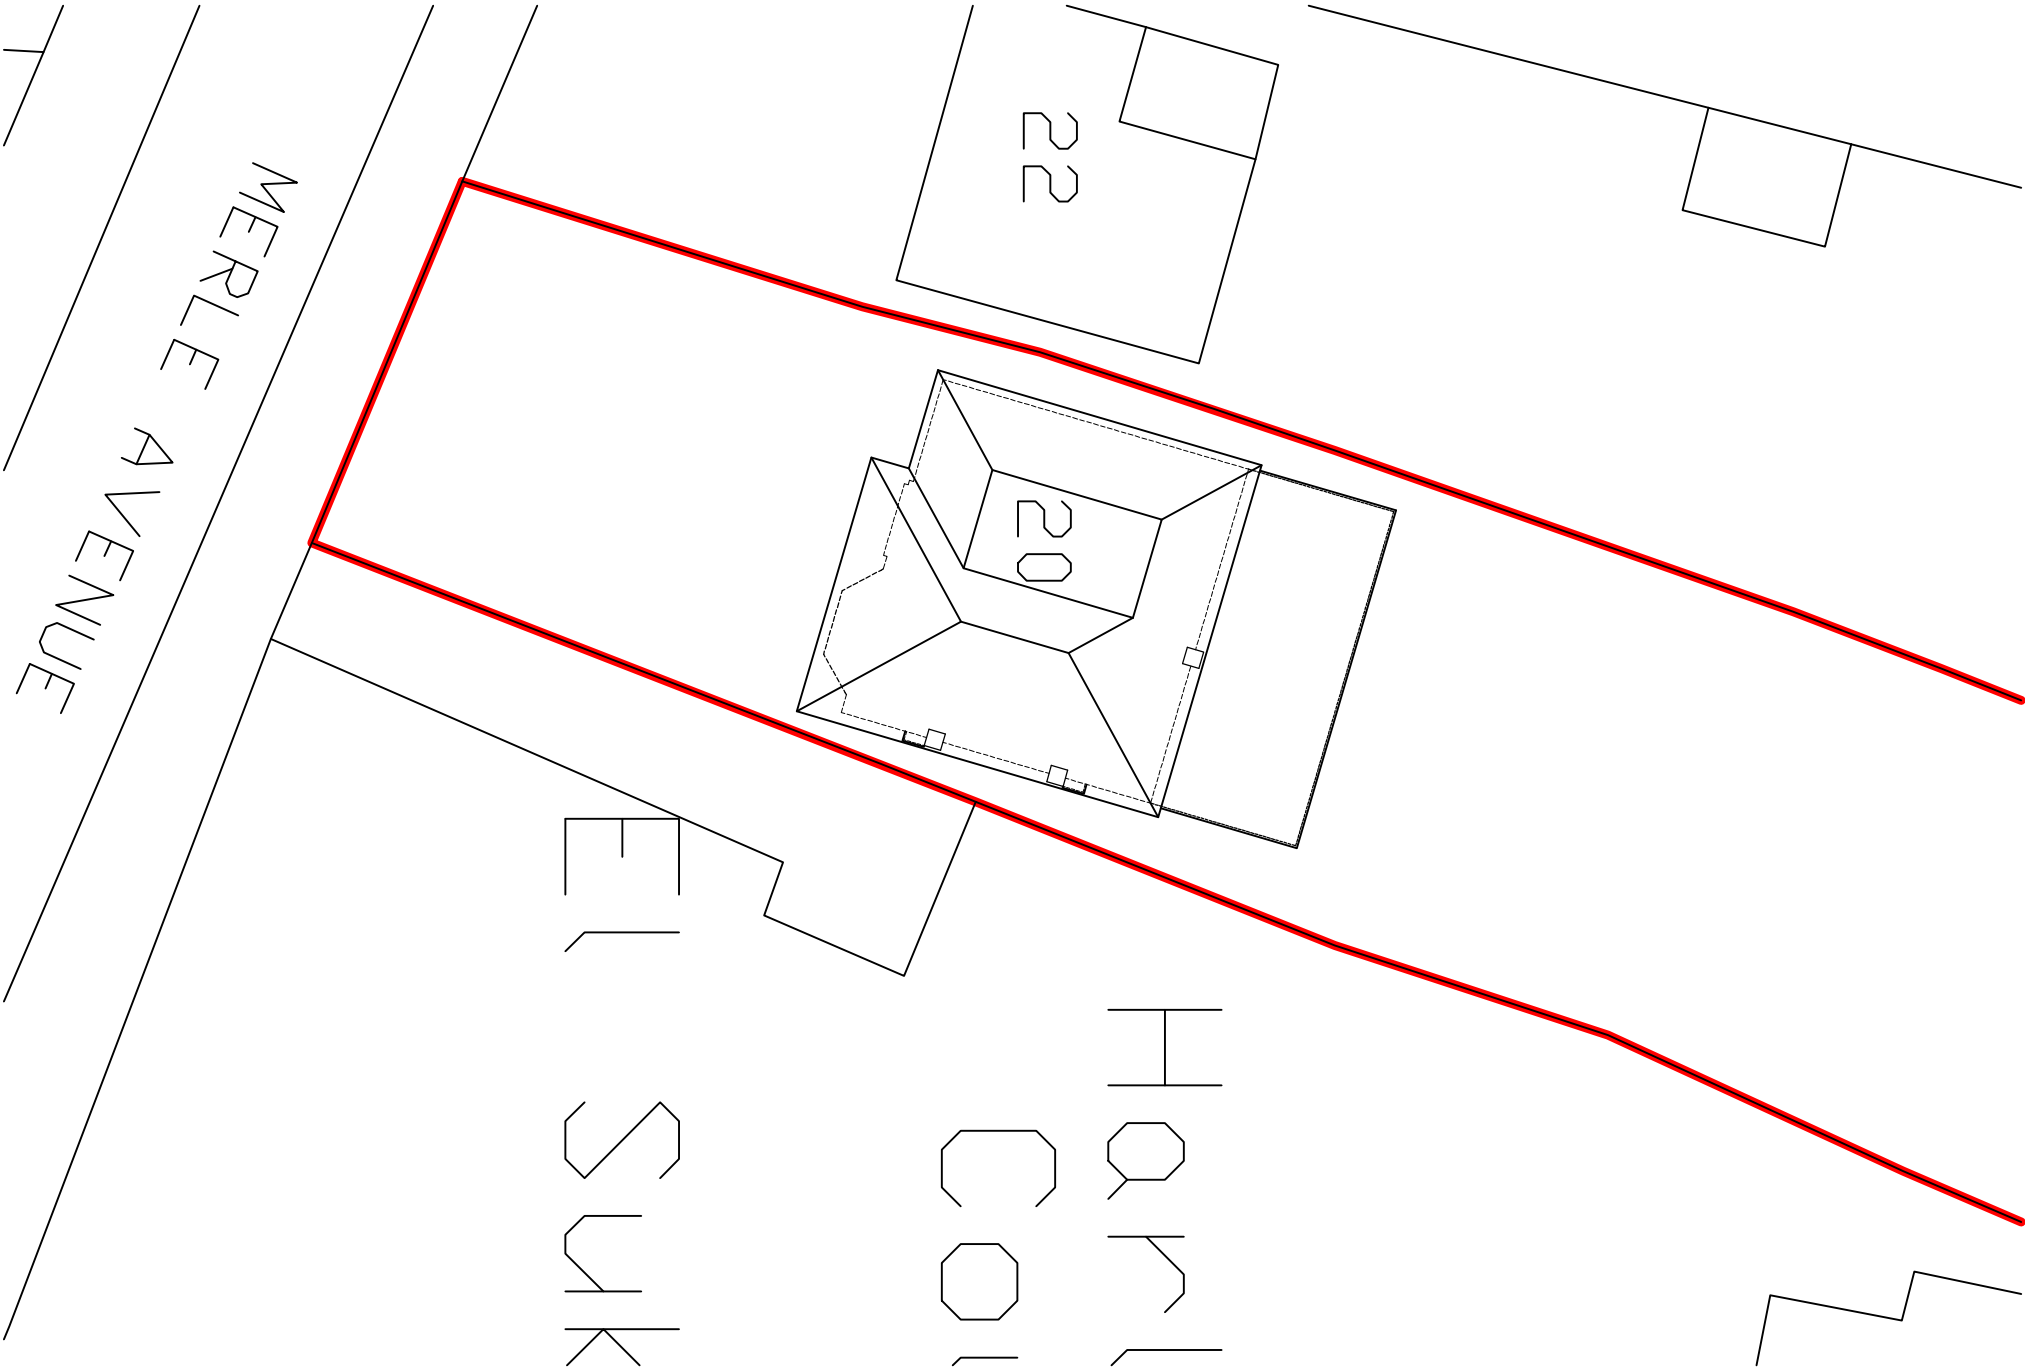

Site Plan 1:200