
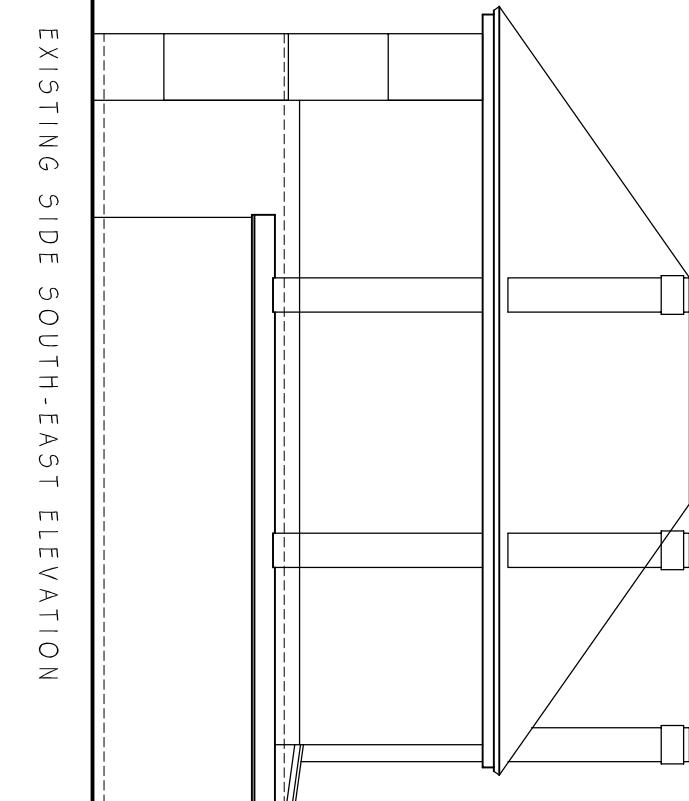


ALL DIMENSIONS AND TOLERANCES SHOWN  
SHOULD BE CHECKED AND CONFIRMED BY  
THE CLIENT PRIOR TO MANUFACTURE OR  
CONSTRUCTION.

All dimensions and tolerances shown  
should be checked and confirmed by the  
client prior to manufacture or construction  
in metric units.  
This drawing is subject to copyright - do not copy.  
0 10 20 30 40 50  
This mm rule should be used for document checking

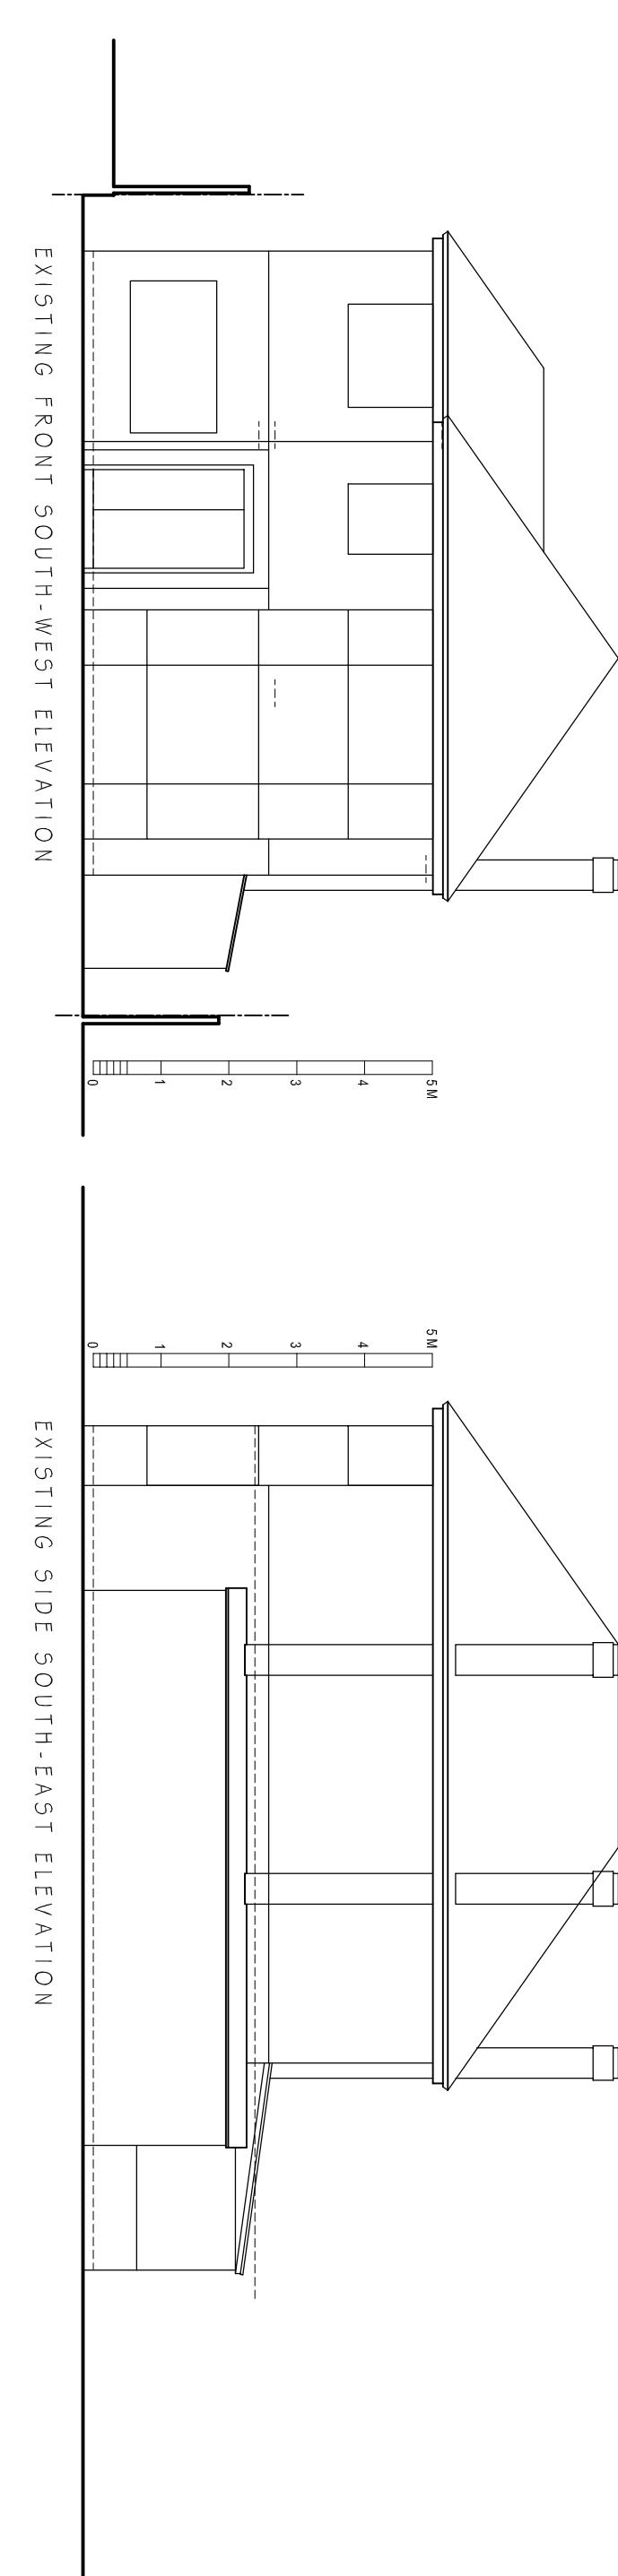

EXISTING FRONT SOUTH-WEST ELEVATION

EXISTING SIDE SOUTH-EAST ELEVATION


## PLANNING

[www.cadmonkies.co.uk](http://www.cadmonkies.co.uk)  
cadmonkies@btconnect.com  
01280 - 70 44 44




House Office : Studio 12, Wimborne Street, Cheltenham, GL51 3TQ  
London Office : 10th Floor, St Pauls, 12, London Wall, London, EC2C 2PU  
London Office : 10th Floor, St Pauls, 12, London Wall, London, EC2C 2PU  
London Office : 10th Floor, St Pauls, 12, London Wall, London, EC2C 2PU

**Planning and Building Regulations Design Consultants**  
Architectural Technologist  
Local Authorities Planning Agent Group Member  
Local Authorities Building Control Partner Member  
Planning Portal Professional Status  
Landmark and Promap Member  
Planning Appeal Consultants

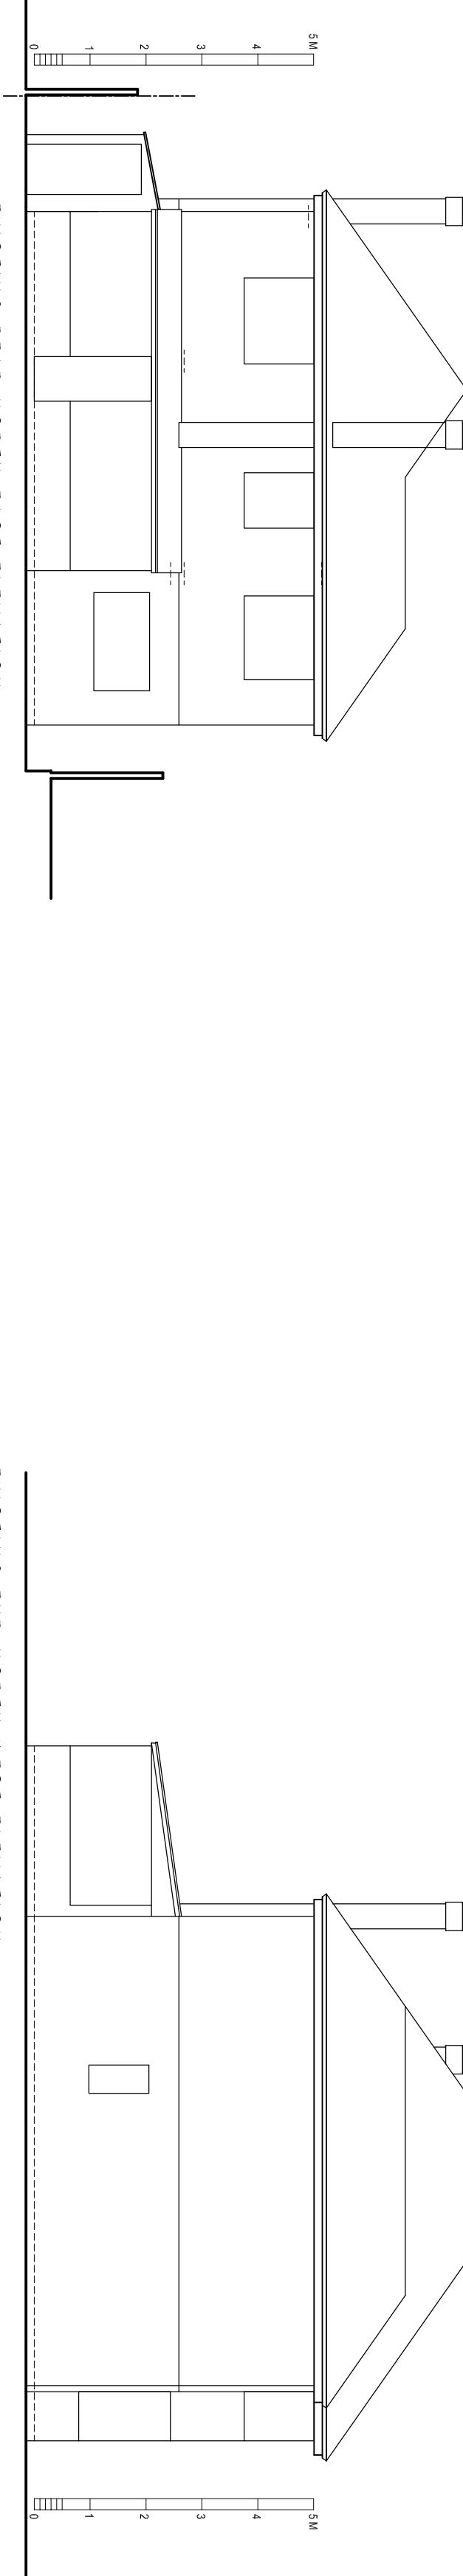

EXISTING REAR NORTH-EAST ELEVATION

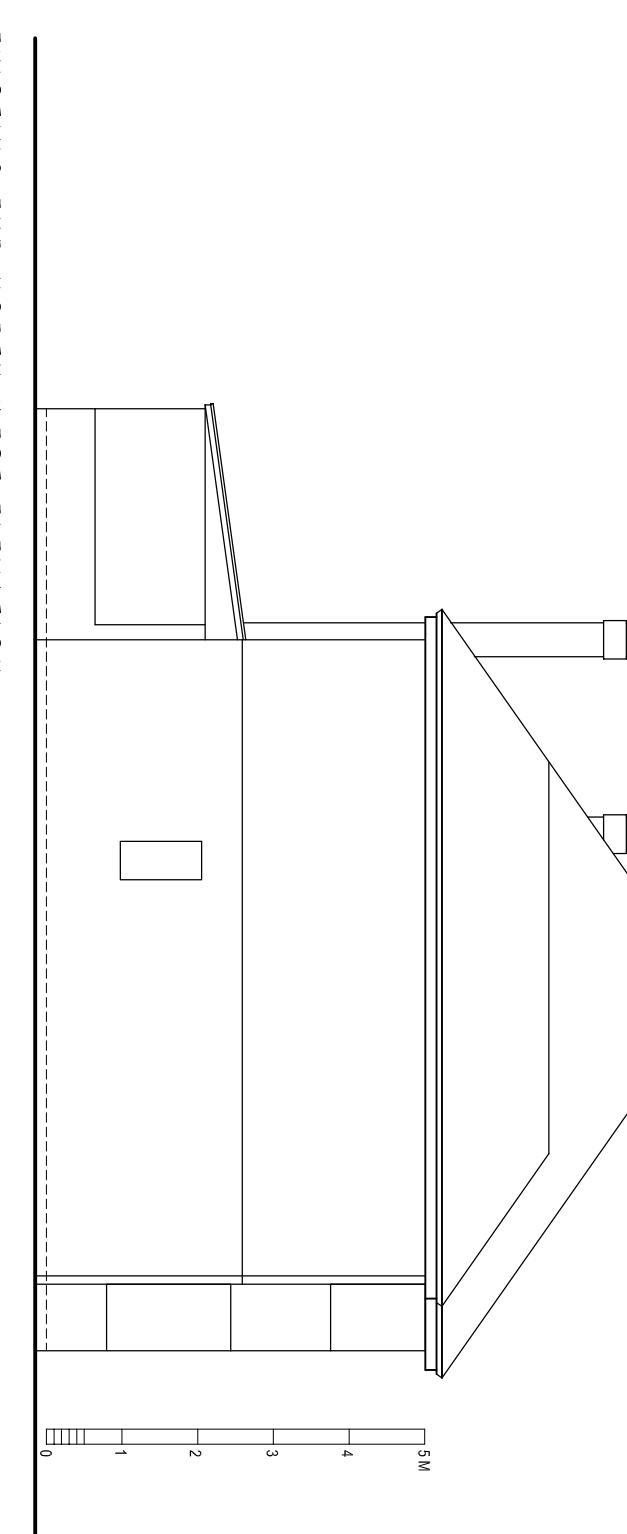

EXISTING END NORTH-WEST ELEVATION

### CLIENT:

Mr and Mrs A Athluwala

### ADDRESS:

20 Merle Avenue  
HARFIEFIELD, UB9 6DG

### CONTACT:

Mrs R Athluwala

### SITE:

20 Merle Avenue  
HARFIEFIELD  
UB9 6DG

### SCHEME:

Proposed Single Storey Rear Extension

with Associated Internal and External  
works.

### DRAWING TITLE:

Existing Plans

### DATE:

July 2025

### DRAWN:

david berthois

### SCALE:

1 : 100

### REV:

@ A2

### DRAWING No:

P/25/180/003