

ALL DIMENSIONS AND TOLERANCES SHOWN  
SHOULD BE CHECKED AND CONFIRMED BY  
THE CLIENT PRIOR TO MANUFACTURE OR  
CONSTRUCTION.

ALL DIMENSIONS AND TOLERANCES SHOWN  
SHOULD BE CHECKED AND CONFIRMED BY  
THE CLIENT PRIOR TO MANUFACTURE OR  
CONSTRUCTION.

This drawing is subject to copyright. Do not copy. ©  
This mm rule should be used for document checking.

# PLANNING


[www.cadmonkies.co.uk](http://www.cadmonkies.co.uk)  
cadmonkies@itconnect.com  
01280 - 70 44 44




Alpha Two Design  
architectural design studio

House Office : Stacks 42, Wimborne, Dorset, BH21 1TD  
London Office : Henry Street 22, Wimborne, Dorset, BH21 1TD  
London Office : 1000 St Pauls, 2nd Floor, London, EC4N 8TT  
London Office : 1000 St Pauls, 2nd Floor, London, EC4N 8TT  
London Office : 1000 St Pauls, 2nd Floor, London, EC4N 8TT


**Planning and Building Regulations Design Consultants**  
Architectural Technologists  
Local Authorities Planning Agent Group Member  
Local Authorities Building Control Partner Member  
Planning Portal Professional Status  
Landmark and Promap Member  
Planning Appeal Consultants

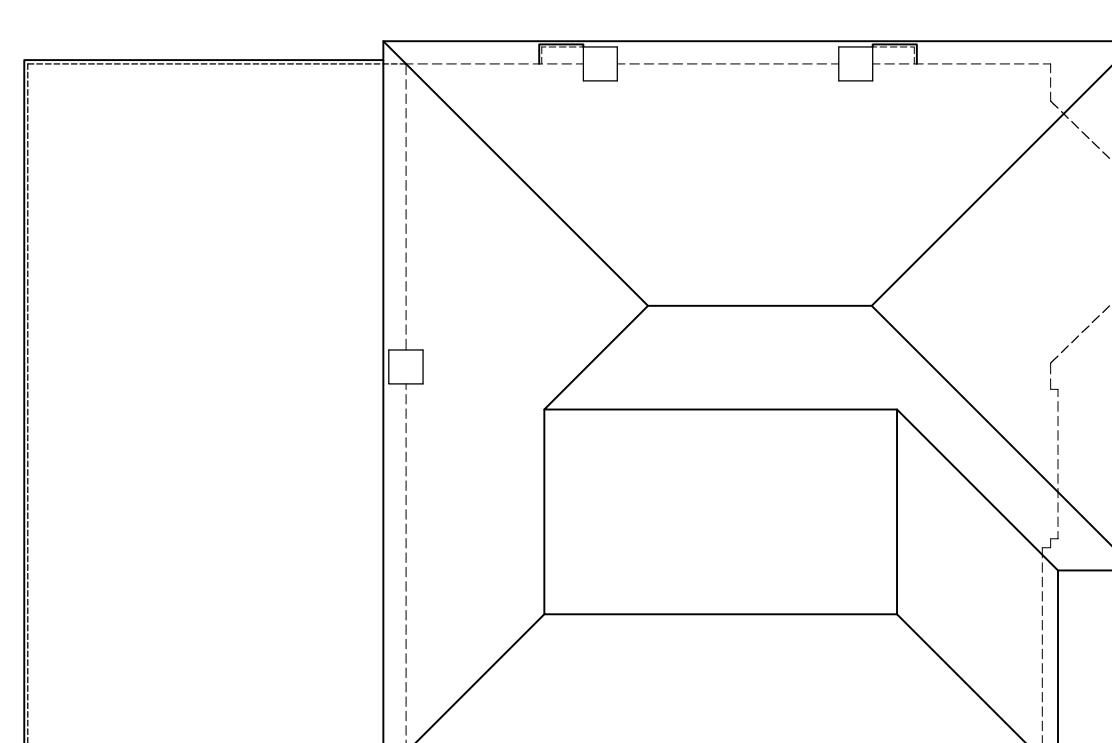

PROPOSED ROOF PLAN  
0 1 2 3 4 5 M

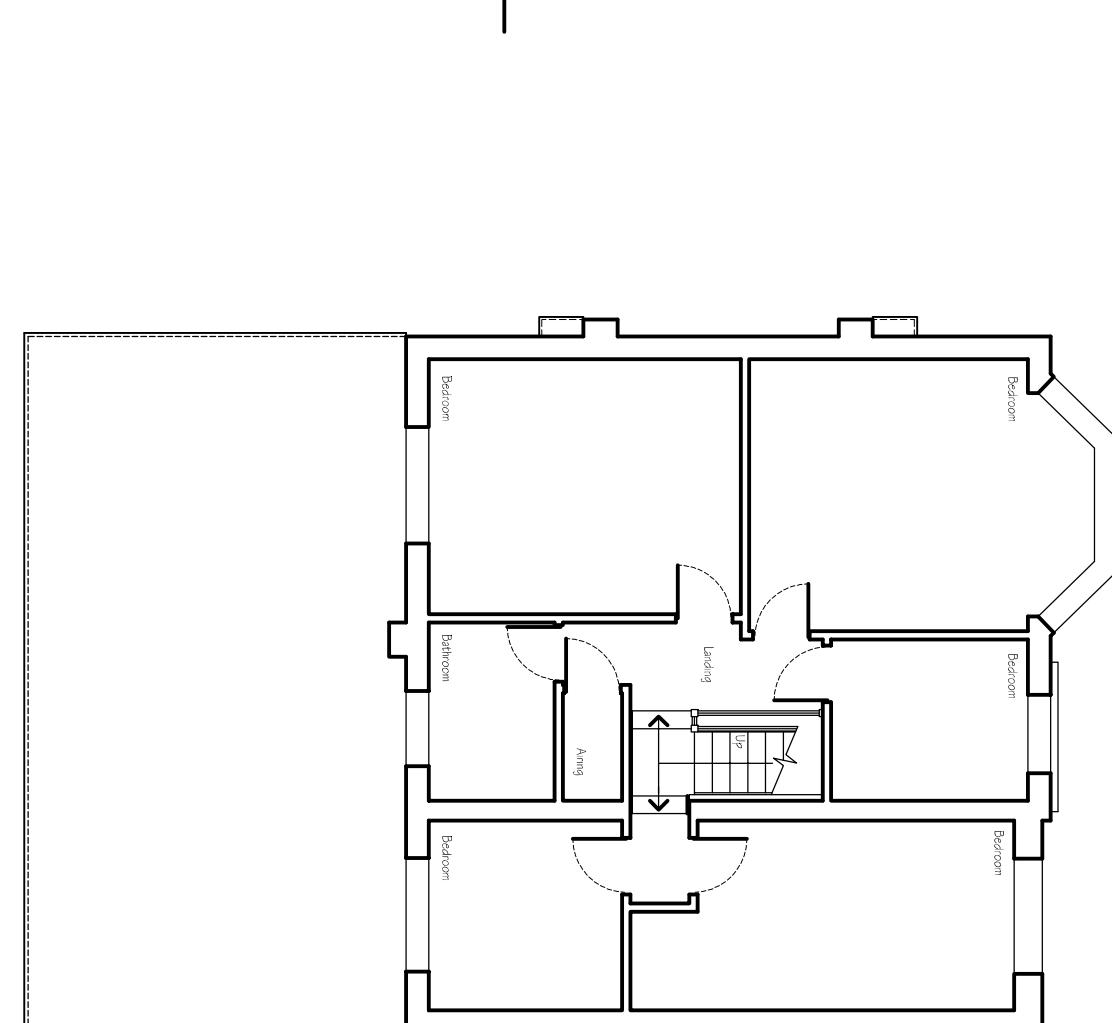

PROPOSED FIRST FLOOR PLAN  
0 1 2 3 4 5 M

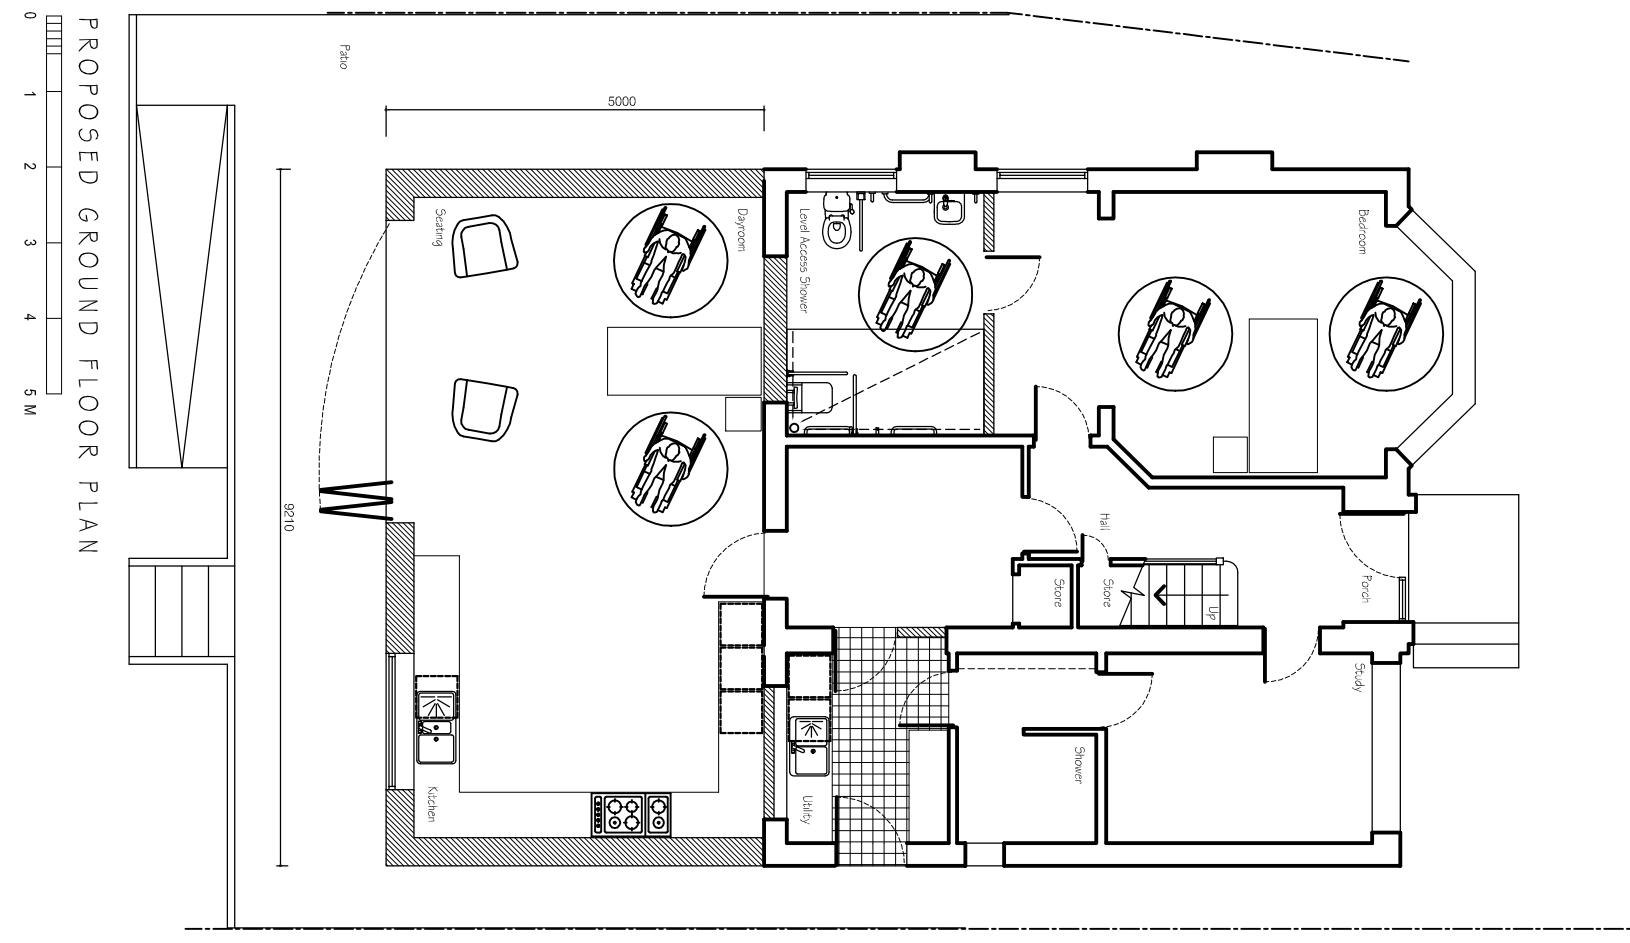

PROPOSED GROUND FLOOR PLAN  
0 1 2 3 4 5 M

**CLIENT:**

Mr and Mrs A Athiwalla

**ADDRESS:**

20 Merle Avenue

HARFIELD, UB9 6DG

**CONTACT:**

Mrs R Athiwalla

**SITE:**

20 Merle Avenue

HARFIELD

UB9 6DG

**SCHEME:**

Proposed Single Storey Rear Extension  
with Associated Internal and External  
works.

**DRAWING TITLE:**

Proposed Plans

**DATE:**

July 2025

**DRAWN:**

David Athiwalla

**SCALE:**

1:100

**REV:**

A2

**DRAWING No:**

P/25/180/004