
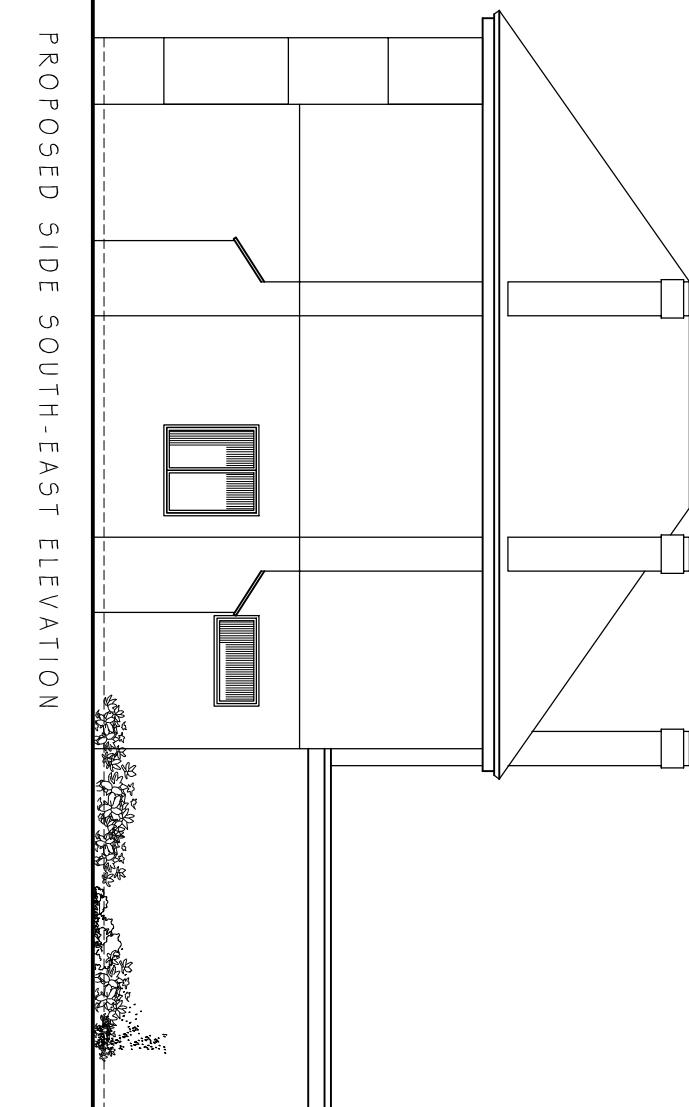


ALL DIMENSIONS AND TOLERANCES SHOWN
SHOULD BE CHECKED AND CONFIRMED BY
THE CLIENT PRIOR TO MANUFACTURE OR
CONSTRUCTION.

ALL DIMENSIONS AND TOLERANCES SHOWN
SHOULD BE CHECKED AND CONFIRMED BY
THE CLIENT PRIOR TO MANUFACTURE OR
CONSTRUCTION.


THIS DRAWING IS SUBJECT TO COPYRIGHT - DO NOT COPY.

This mm rule should be used for document checking

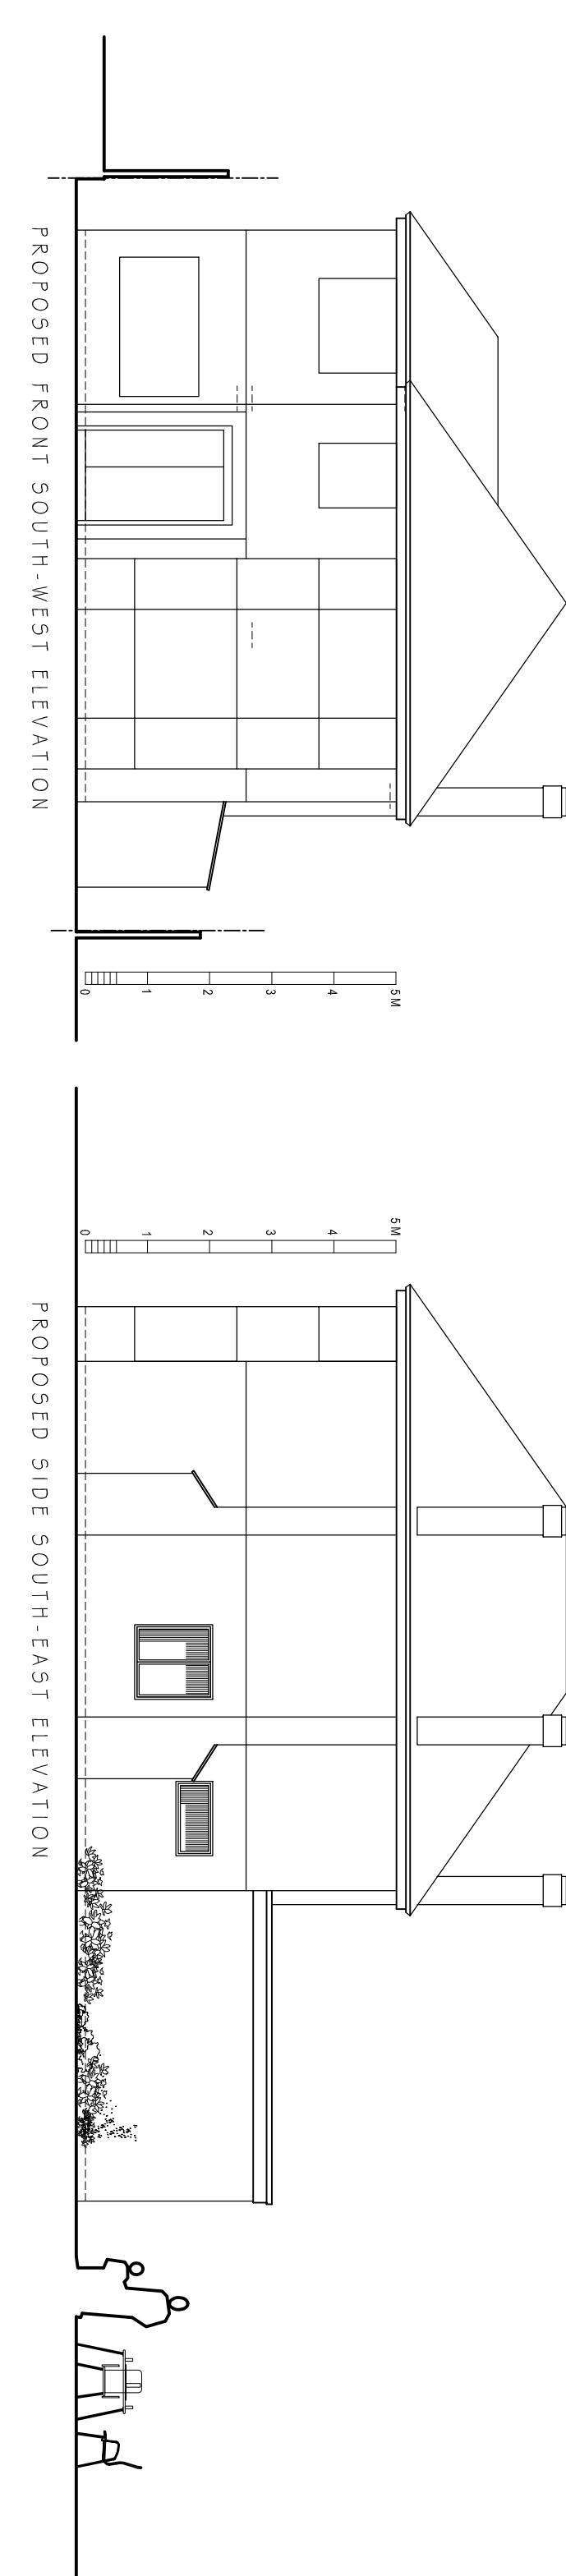

PROPOSED FRONT SOUTH-WEST ELEVATION

PROPOSED SIDE SOUTH-EAST ELEVATION

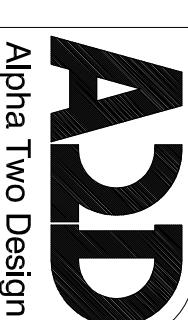


www.cadmonkies.co.uk
cadmonkies@btconnect.com
01280 - 70 44 44


PLANNING

House Office : Stacks 42, Wimborne, Dorset, BH21 1TD
London Office : Henry Street 2, Holborn, London, WC1A 1JG
London Office : 1000 St Paul's 42, London, EC4N 8EP
London Office : 1000 St Paul's 42, London, EC4N 8EP
01280 704444

Architectural Technologists
Local Authorities Planning Agent Group Member
Local Authorities Building Control Partner Member
Planning Portal Professional Status
Landmark and Promap Member
Planning Appeal Consultants

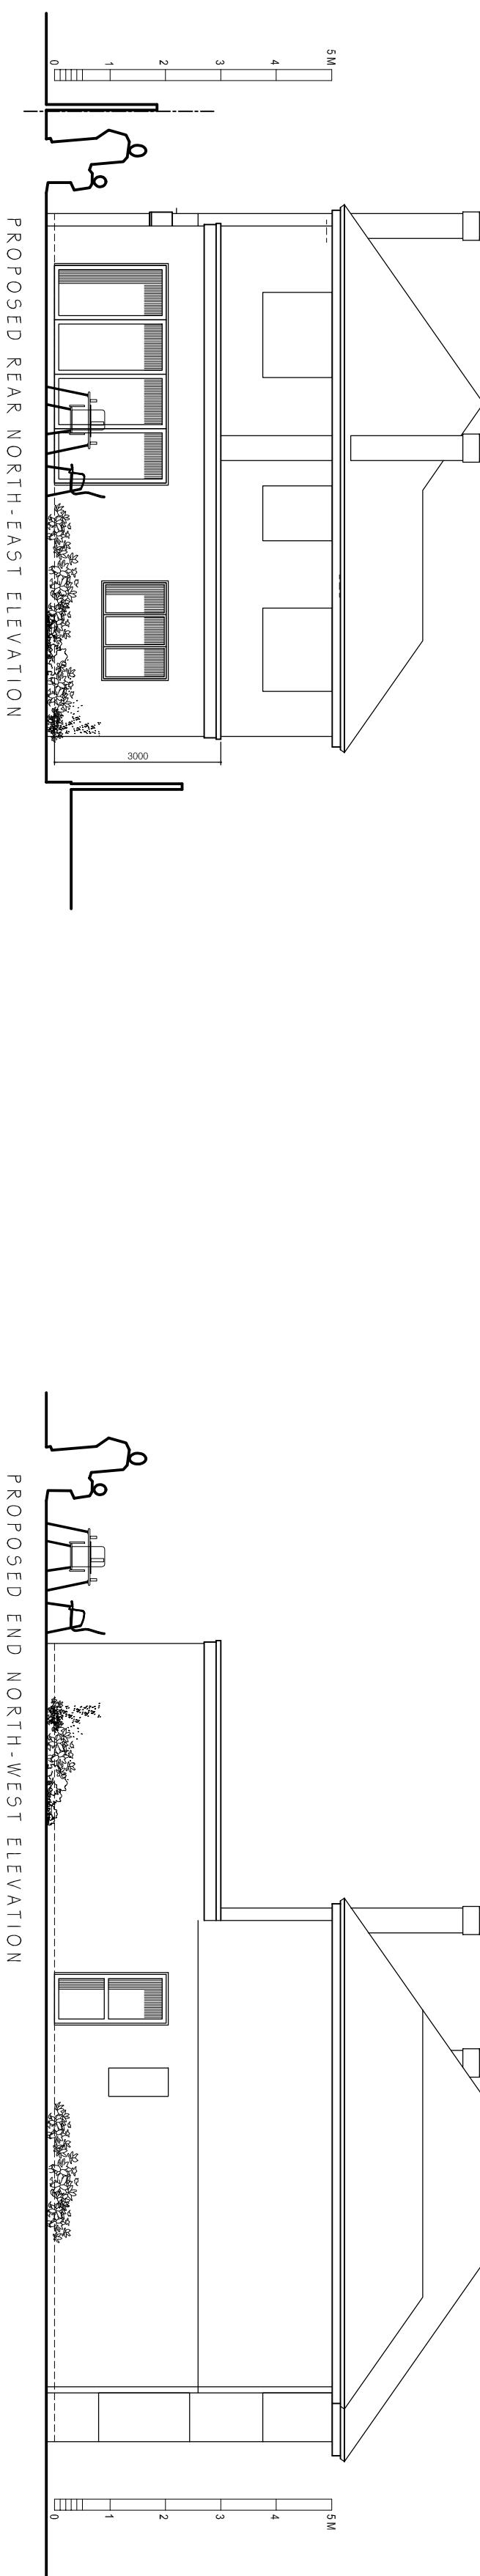

PROPOSED REAR NORTH-EAST ELEVATION

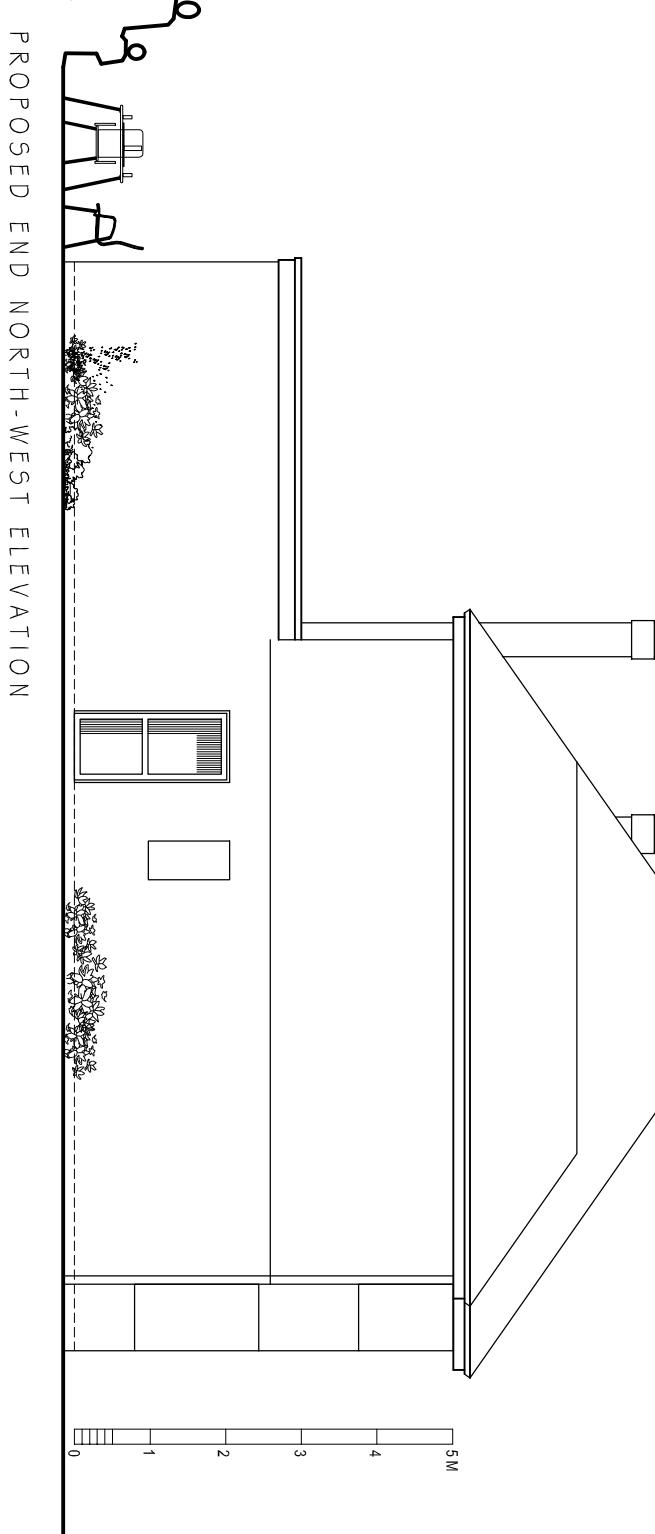

PROPOSED END NORTH-WEST ELEVATION

CLIENT:
Mr and Mrs A Athluwalia
ADDRESS:
20 Merle Avenue
HARFIELD, UB9 6DG
CONTACT:
Mrs R Athluwalia
SITE:
20 Merle Avenue
HARFIELD
UB9 6DG

SCHEME:
Proposed Single Storey Rear Extension
with Associated Internal and External
works.

DRAWING TITLE:
Proposed Plans

DATE:
July 2025
DRAWN:
david berthois

SCALE:
1:100
REV:
A2
REV.

DRAWING No:
P/25/180/005