



PLAN

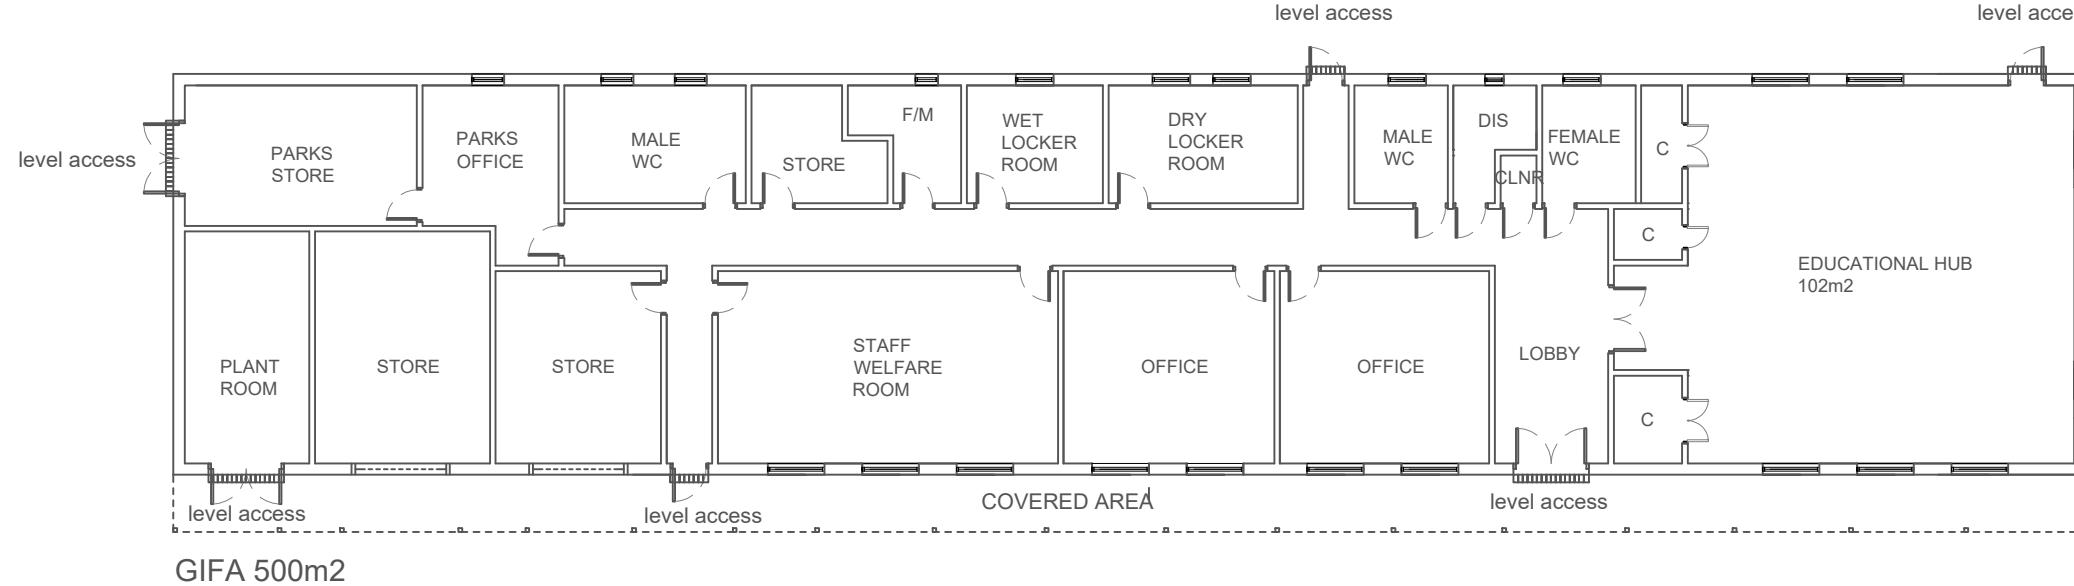

Note:



- New Photovoltaics (PVs) to be incorporated on the roof either as building integrated PVs. Design by specialist consultant.
- Roof size designed to maximise PV power generation.
- Proposed Volume = 2383m³

FRONT ELEVATION

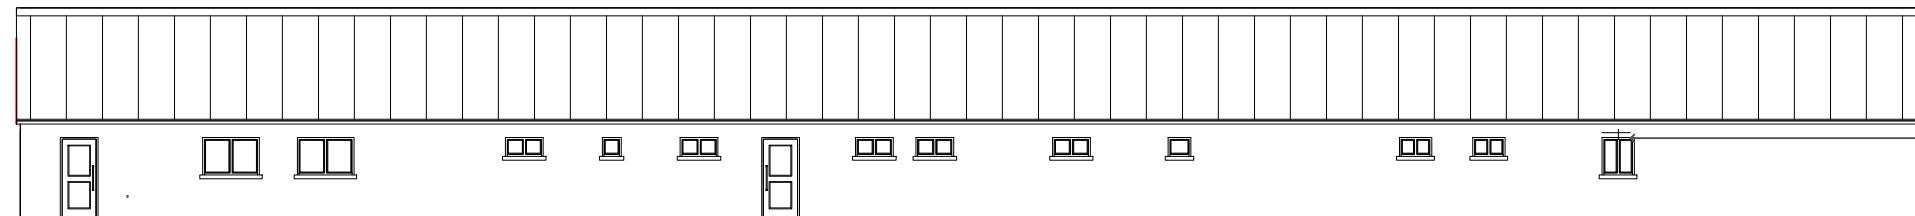

Standing seam roofing panels on 25° pitched roof. Refer to notes
 Metal posts for covered area in anthracite grey.
 Metal roller shutters in anthracite grey.
 Aluminum gutters and down pipes (in anthracite grey).
 Composite cladding panels (colour to be agreed)
 Aluminum windows and doors with integrated shutters. In anthracite grey.

REAR ELEVATION

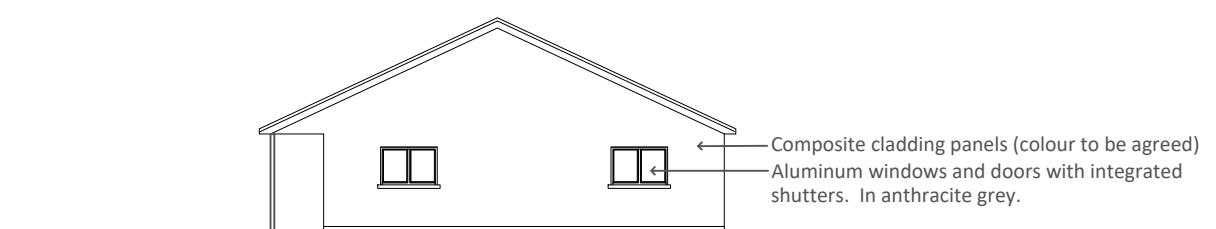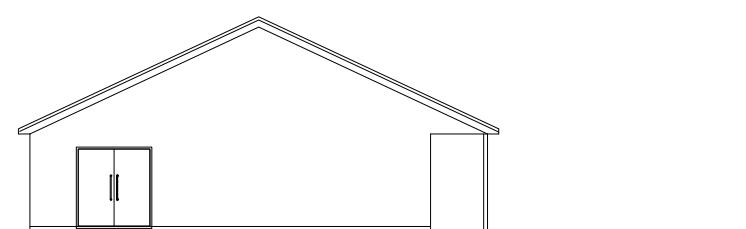

WEST ELEVATION

0 5 10 15 20m
 Scale 1:200

EAST ELEVATION

C	Layout revised to include 2200mmx1700mm dda wc	db	25.09.23
B	Notes amended, and windows added, plan and elevations amended accordingly	db	25.09.23
A	Estimated proposed volume note added.	db	22.09.23
Rev	Revision notes	Initials	Date
 HILLINGDON <small>LONDON</small>			
PLACE DIRECTORATE, CAPITAL PROGRAMME WORKS SERVICE 2E/10, CIVIC CENTRE, UXBRIDGE, UB8 1UW Tel: 01895 250 111 www.hillingdon.gov.uk			
PROJECT CIVIC AMENITY SITE BUNGALOW SITE NEWYEARS GREEN LANE, HAREFIELD, UB9 6LX			
DESCRIPTION			
PROPOSED STAFF FACILITY PLAN AND ELEVATIONS			
SCALE	1:200 @ A3	DRAWN BY	MY
DRAWN BY	SV	CHECKED BY	
DATE	JULY 2022	REV.	
DRAWING NO.	2022/D327/P/04		