



## PLAN

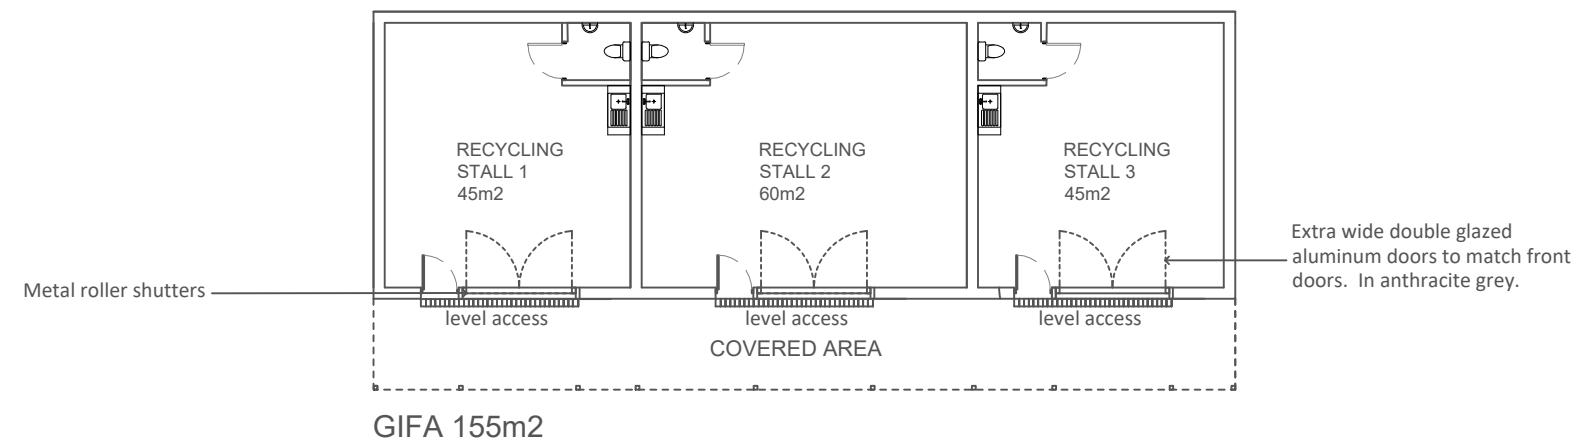


Note:


- New Photovoltaics (PVs) to be incorporated on the roof either as building integrated PVs. Design by specialist consultant.
- Roof size designed to maximise PV power generation.
- Proposed Volume = 739m<sup>3</sup>

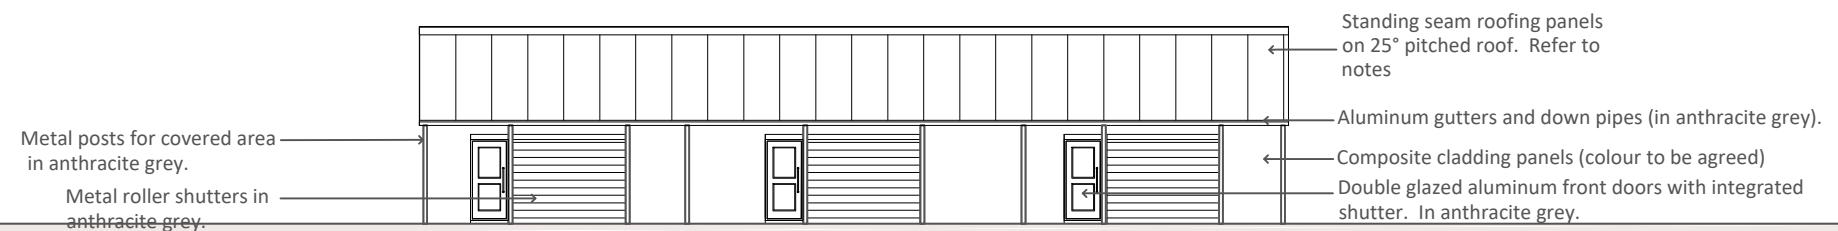


## FRONT ELEVATION

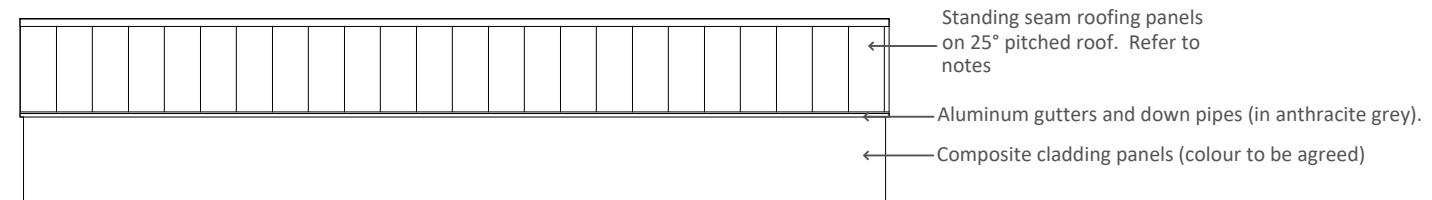

## REAR ELEVATION

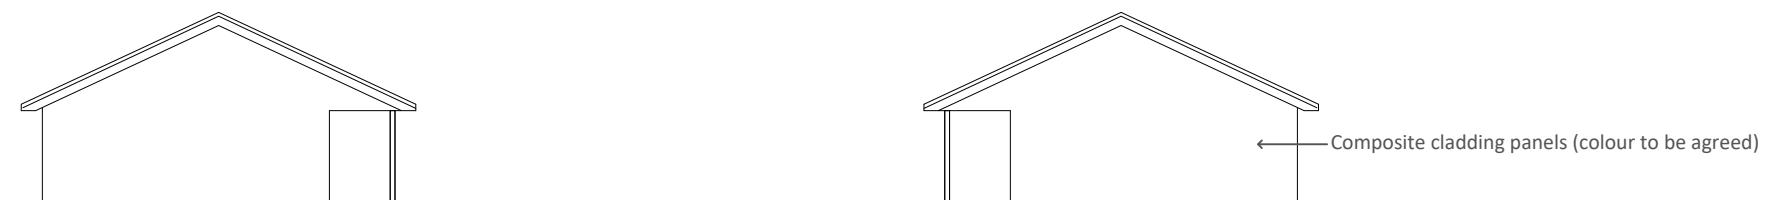

## NORTH ELEVATION

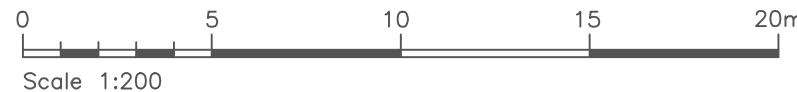

## SOUTH ELEVATION

B	Notes amended.	db	25.09.23
A	Estimated proposed volume note added.	db	22.09.23
Rev	Revision notes	Initials	Date
 <b>HILLINGDON</b> LONDON			
PLACE DIRECTORATE, CAPITAL PROGRAMME WORKS SERVICE 2E/10, CIVIC CENTRE, UXBRIDGE, UB8 1UW Tel: 01895 250 111 <a href="http://www.hillingdon.gov.uk">www.hillingdon.gov.uk</a>			
PROJECT CIVIC AMENITY SITE BUNGALOW SITE NEWYEARS GREEN LANE, HAREFIELD, UB9 6LX			
DESCRIPTION			
PROPOSED RECYCLING FACILITIES PLAN AND ELEVATIONS			
SCALE	1:200 @ A3	DRAWN BY	MY
DRAWN BY	SV	CHECKED BY	SV
DATE	JULY 2022	REV.	
DRAWING No.	2022/D327/P/05		