

Notes:
 This drawing is copyright and must not be reproduced wholly or in part without prior permission.
 All work must be carried out in accordance with statutory requirements, all relevant British Standards and codes of practice.
 Any variations to the proposals shown on this drawing is to be agreed with the architect prior to construction.

© copyright

NATALIE LEIWOY
 CHARTERED ARCHITECTS

27 Hillcrest Avenue
 Edgware
 Middlesex
 HA8 8NZ
 Tel: 0208 238 2420
 Mob: 07956 924 536
 E-mail: info@natalieleiwoy.co.uk
 Web: www.natalieleiwoy.co.uk

Client:
Mr and Mrs Gibb

Job Title:
**3 RODNEY GARDENS
 PINNER
 HA5 2RS**



Drawing Title:
**APPROVED GROUND FLOOR
 PLAN UNDER NMA REF:
 29717/APP/2025/2648**

Scale: **1:100** Sheet size: **A3**

Date:
SEPT 25'

Drawing No: **24-1912-05 A** Revision: **NMA**

**APPROVED GROUND FLOOR PLAN
 UNDER NMA REF: 29717/APP/2025/2648**

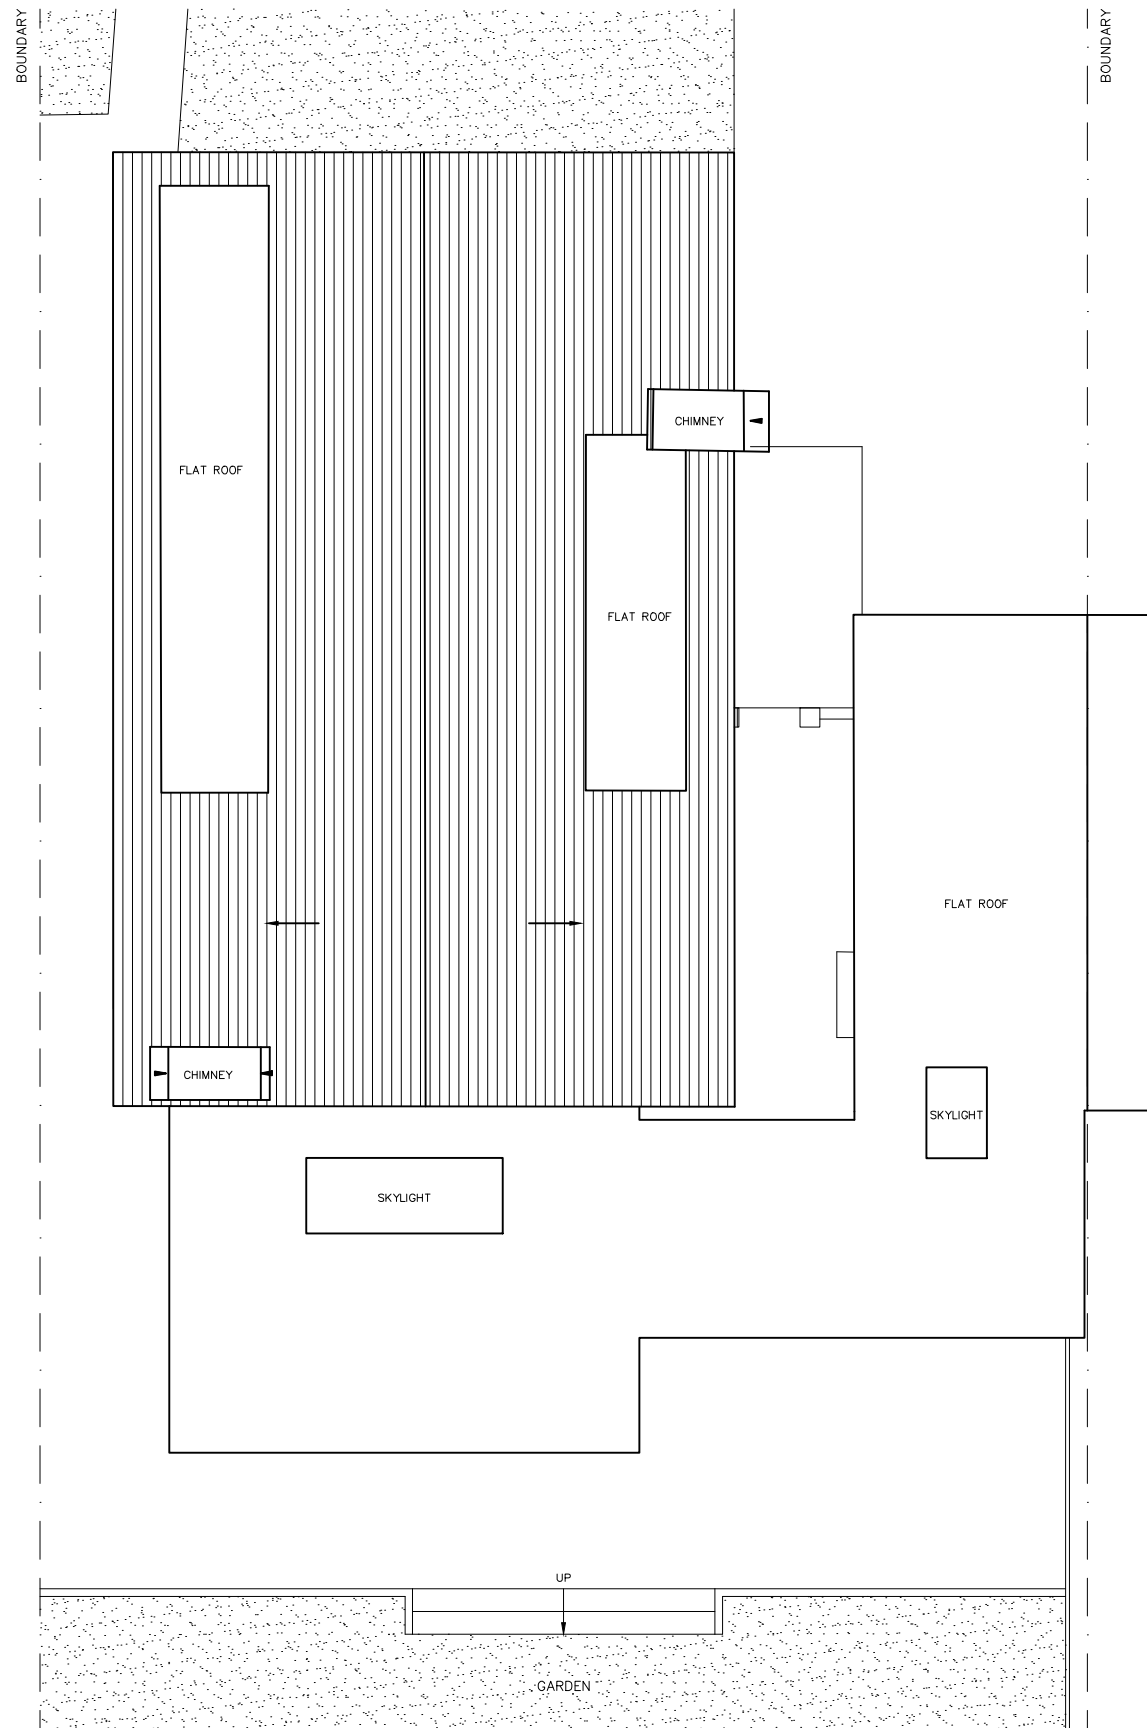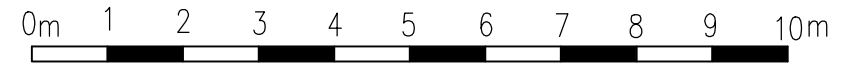

**APPROVED ROOF PLAN
UNDER NMA REF: 29717/APP/2025/2648**

Notes:
 This drawing is copyright and must not be reproduced wholly or in part without prior permission.
 All work must be carried out in accordance with statutory requirements, all relevant British Standards and codes of practice.
 Any variations to the proposals shown on this drawing is to be agreed with the architect prior to construction.

© copyright

NATALIE LEIWEY
 CHARTERED ARCHITECTS

27 Hillcrest Avenue
 Edgware
 Middlesex
 HA8 8NZ
 Tel: 0208 238 2420
 Mob: 07956 924 536
 E-mail: info@natalieleiwy.co.uk
 Web: www.natalieleiwy.co.uk

Client:
Mr and Mrs Gibb


Job Title:
**3 RODNEY GARDENS
 PINNER
 HA5 2RS**

Drawing Title:
**APPROVED ROOF PLAN
 UNDER NMA REF:
 29717/APP/2025/2648**

Scale: **1:100** Sheet size: **A3**

Date: **NOV 25'**


Drawing No: **24-1912-06 B** Revision: **NMA**

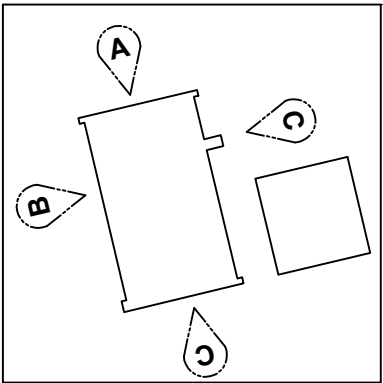

Notes:
 This drawing is copyright and must not be reproduced wholly or in part without prior permission.
 All work must be carried out in accordance with statutory requirements, all relevant British Standards and codes of practice.
 Any variations to the proposals shown on this drawing is to be agreed with the architect prior to construction.




APPROVED FRONT ELEVATION (A)
 UNDER NMA REF: 29717/APP/2025/2648

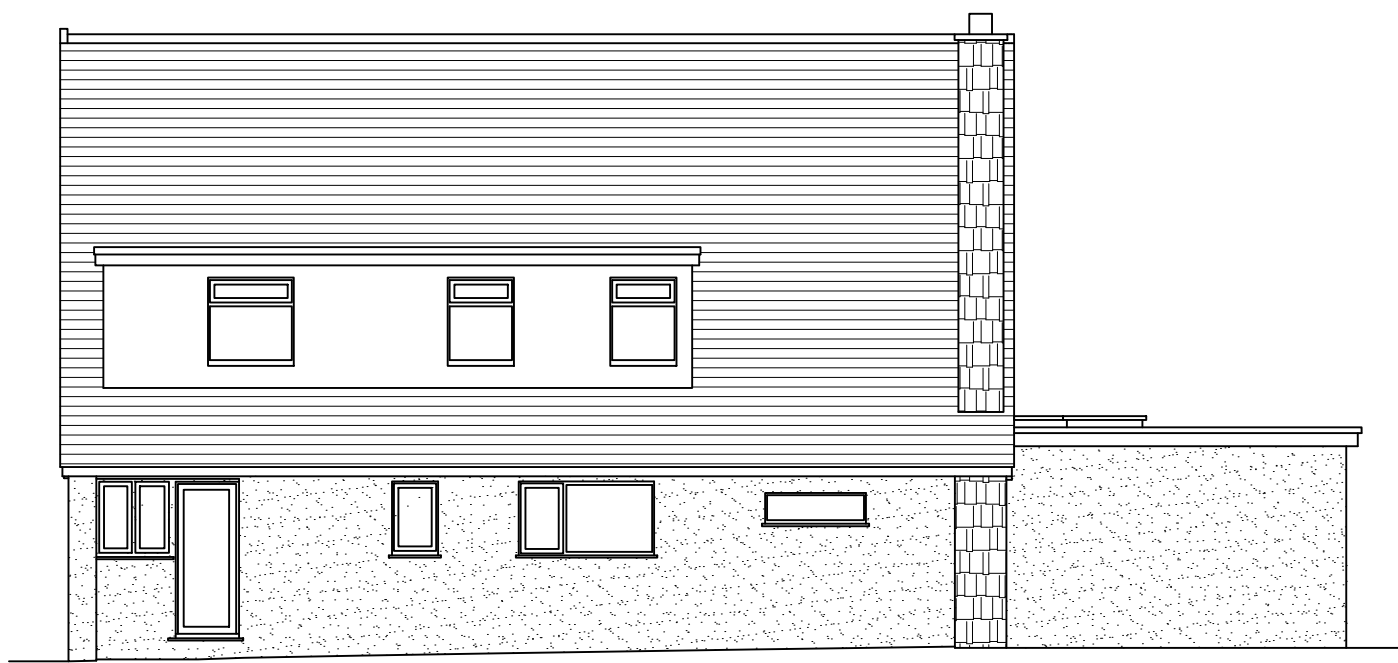

APPROVED SIDE ELEVATION (B)
 UNDER NMA REF: 29717/APP/2025/2648



APPROVED REAR ELEVATION (C)
 UNDER NMA REF: 29717/APP/2025/2648

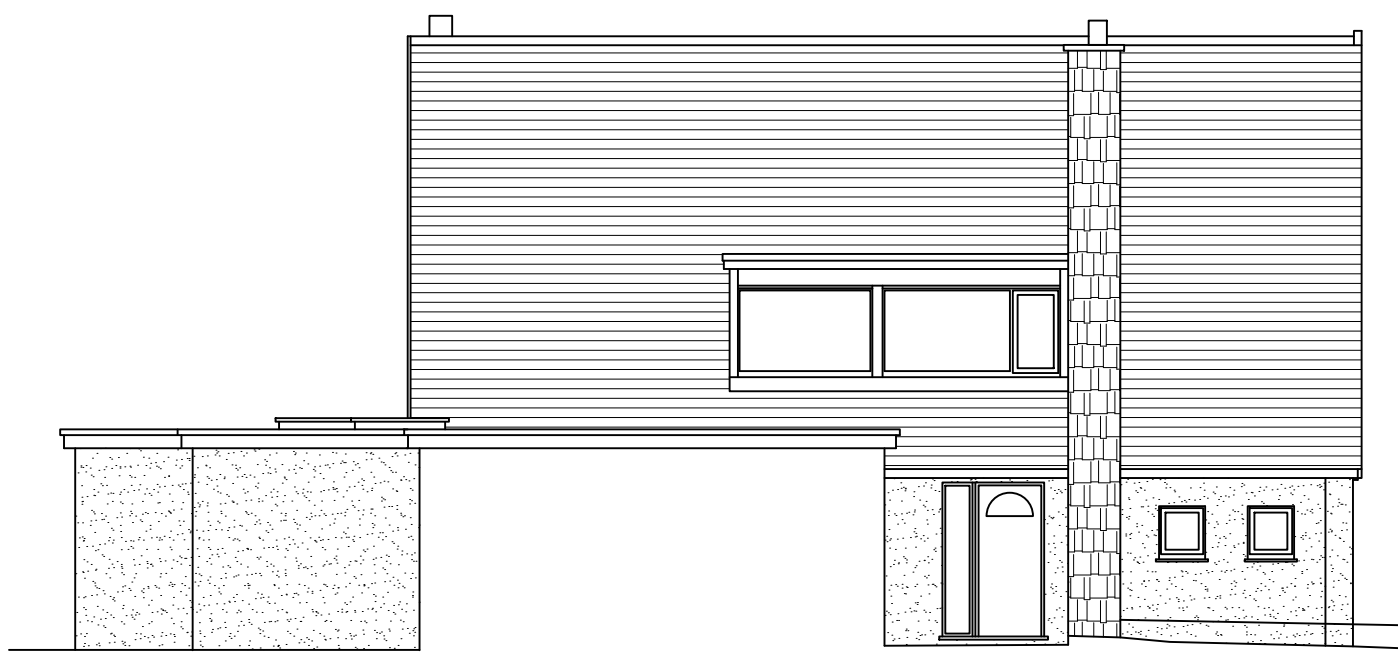

APPROVED SIDE ELEVATION (D)
 UNDER NMA REF: 29717/APP/2025/2648

© copyright	
NATALIE LEIWEY CHARTERED ARCHITECTS	
27 Hillcrest Avenue Edgware Middlesex HA8 8NZ Tel: 0208 238 2420 Mob: 07956 924 536 E-mail: info@natalieleiwey.co.uk Web: www.natalieleiwey.co.uk	
Client: Mr and Mrs Gibb	
Job Title: 3 RODNEY GARDENS PINNER HA5 2RS	
Drawing Title: APPROVED ELEVATIONS UNDER NMA REF: 29717/APP/2025/2648	
Scale: 1:100	Sheet size: A3
Date: SEPT 25'	
Drawing No: 24-1912-07 A	Revision: NMA