




00 - Existing
1 : 100

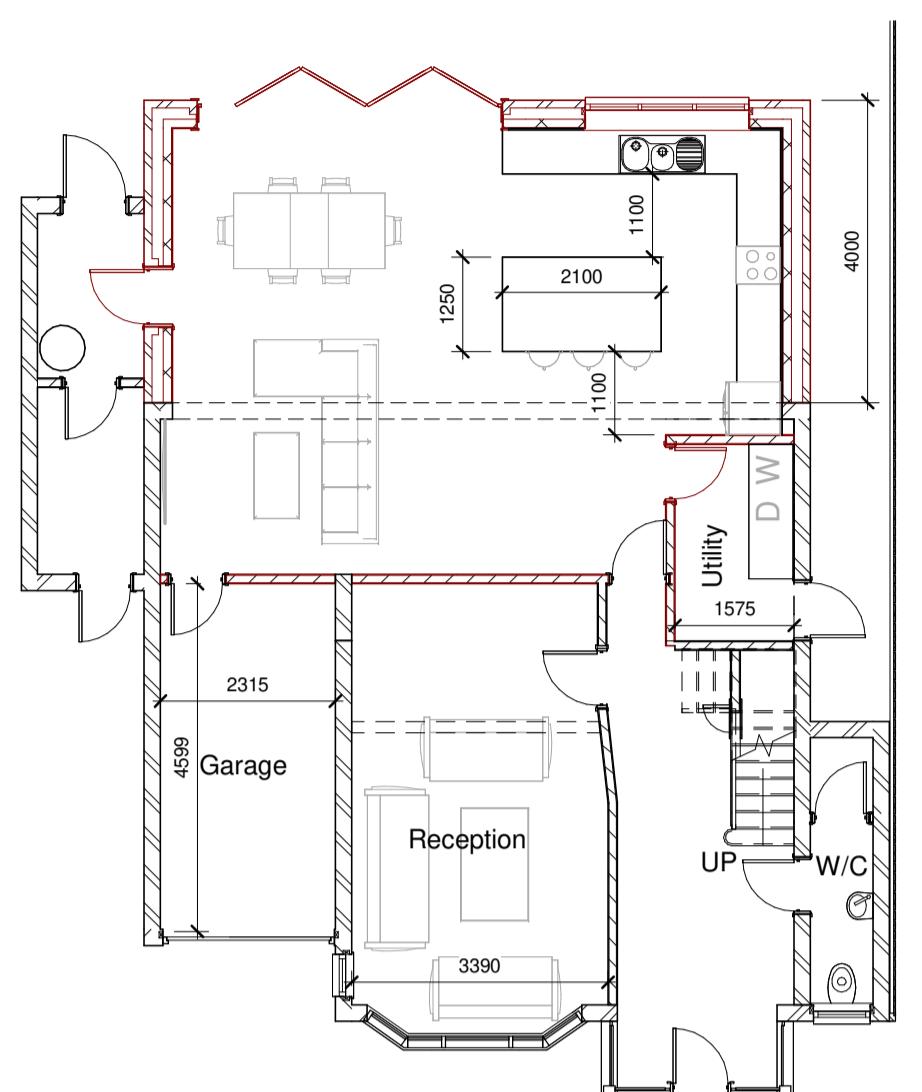



00 - Proposed
1 : 100

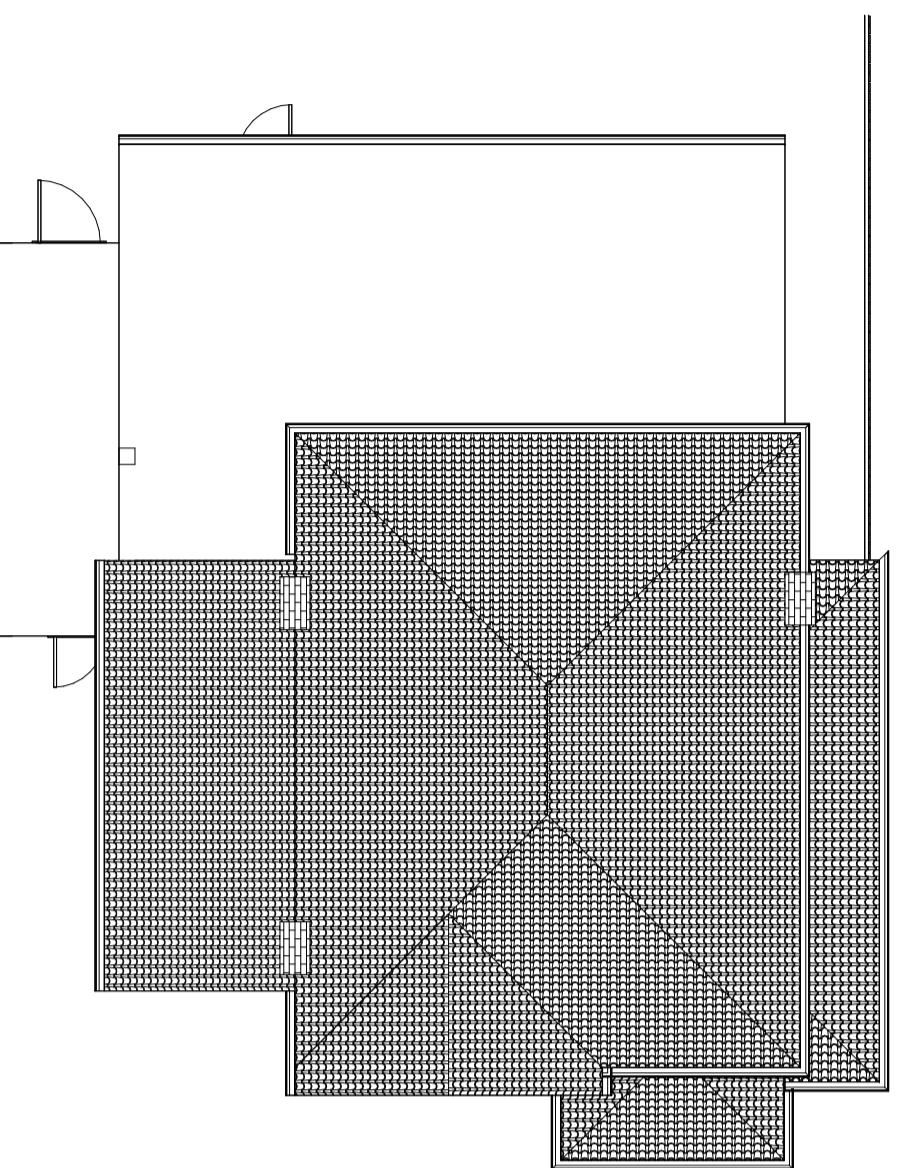


Roof - Existing
1 : 100

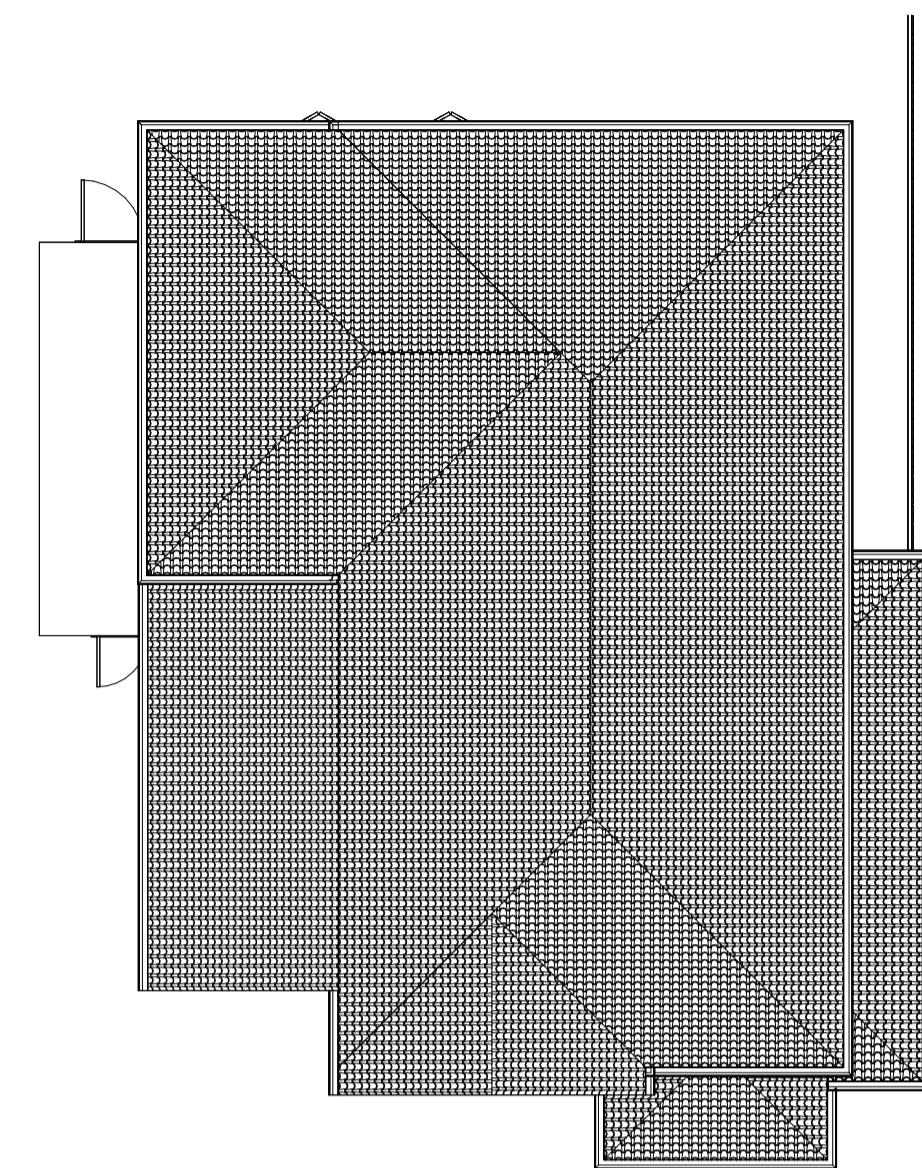

Roof - Proposed
1 : 100

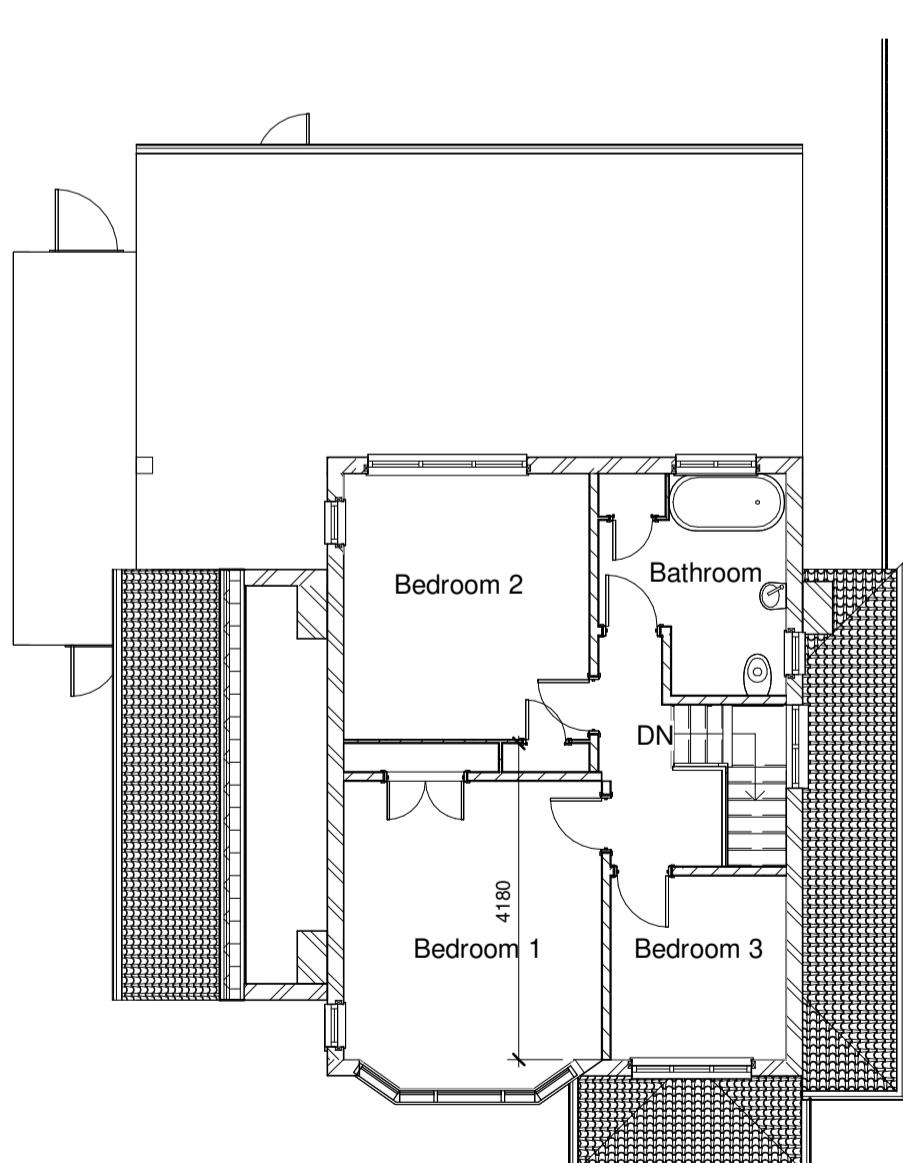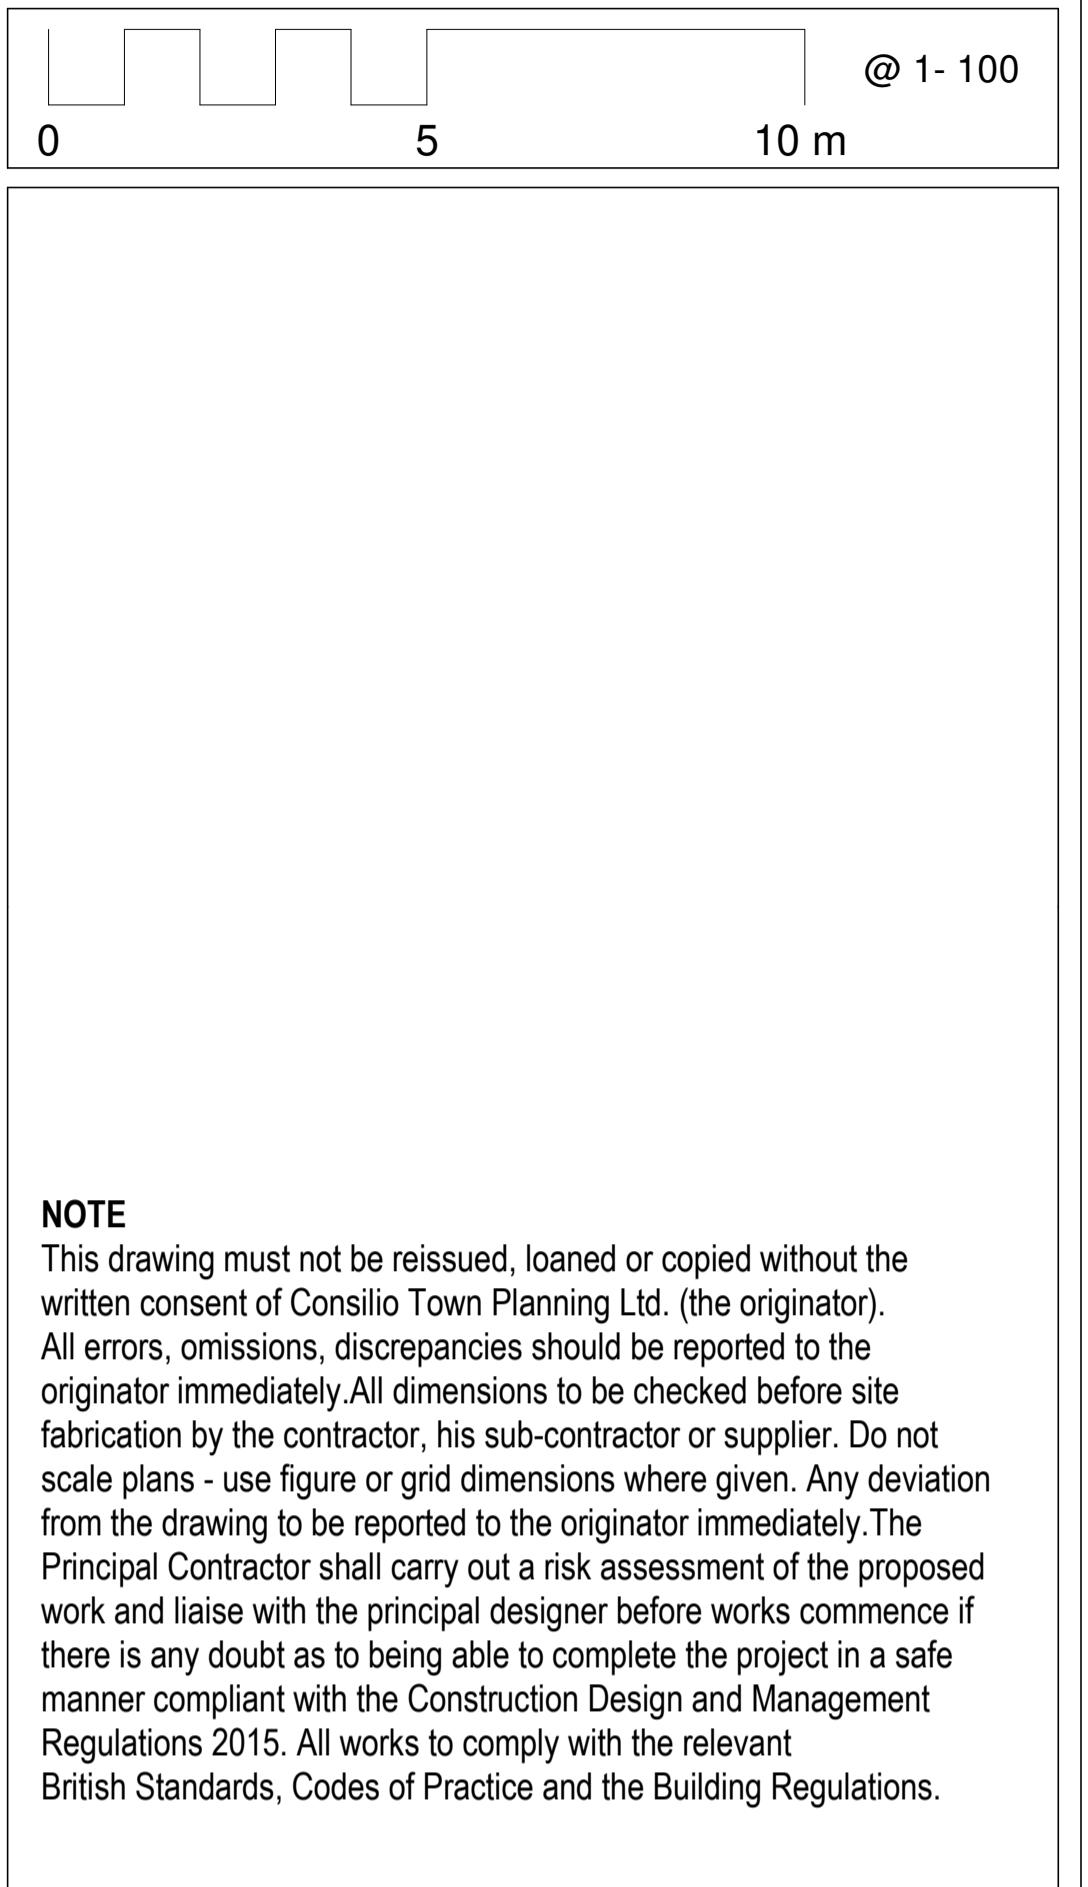

01- Existing
1 : 100

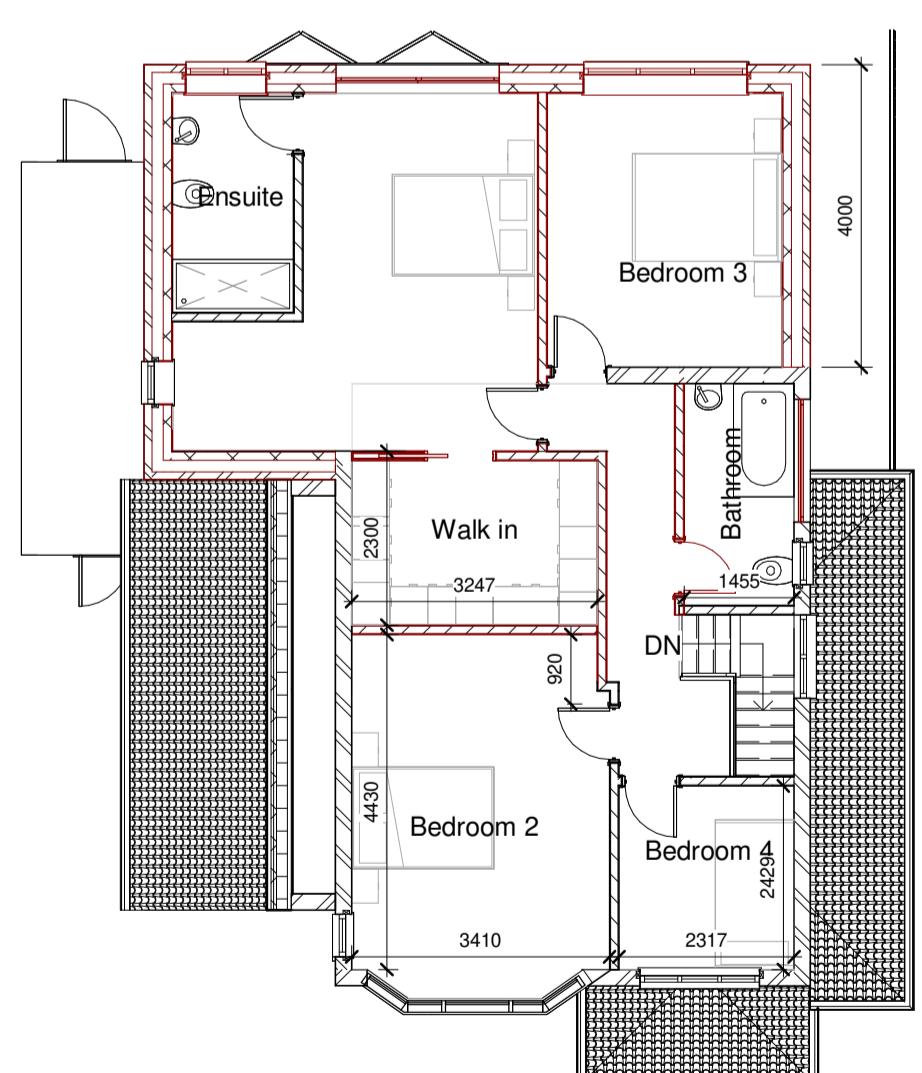

01- Proposed
1 : 100

Consilio	
TELEPHONE	01494932288
EMAIL	INFO@CONSIGLIOTOWNPLANNING.CO.UK
WEB	WWW.CONSIGLIOTOWNPLANNING.CO.UK
CONSILIO TOWN PLANNING LTD.	
BROOK HOUSE, 54A COWLEY MILL ROAD	
UXBRIDGE	
MIDDLESEX	
UB8 2FX	
CLIENT	
MR CHADDHA	
ADDRESS	
38 ST GEORGES DRIVE	
ICKENHAM	
UB10 8HP	
TITLE	
DOUBLE STOREY REAR EXTENSION	
SCALE	1:100 @A1
DATE	NOV 2022
DRAWN	AH
CHECKED	HM
JOB NO. 38-22	DRAWING NO.003
REV:	



Front elevation - Existing
1 : 100



Front elevation - Proposed
1 : 100



Rear elevation - Existing
1 : 100




Rear elevation - Proposed
1 : 100




East elevation - Existing
1 : 100



East elevation - Proposed
1 : 100

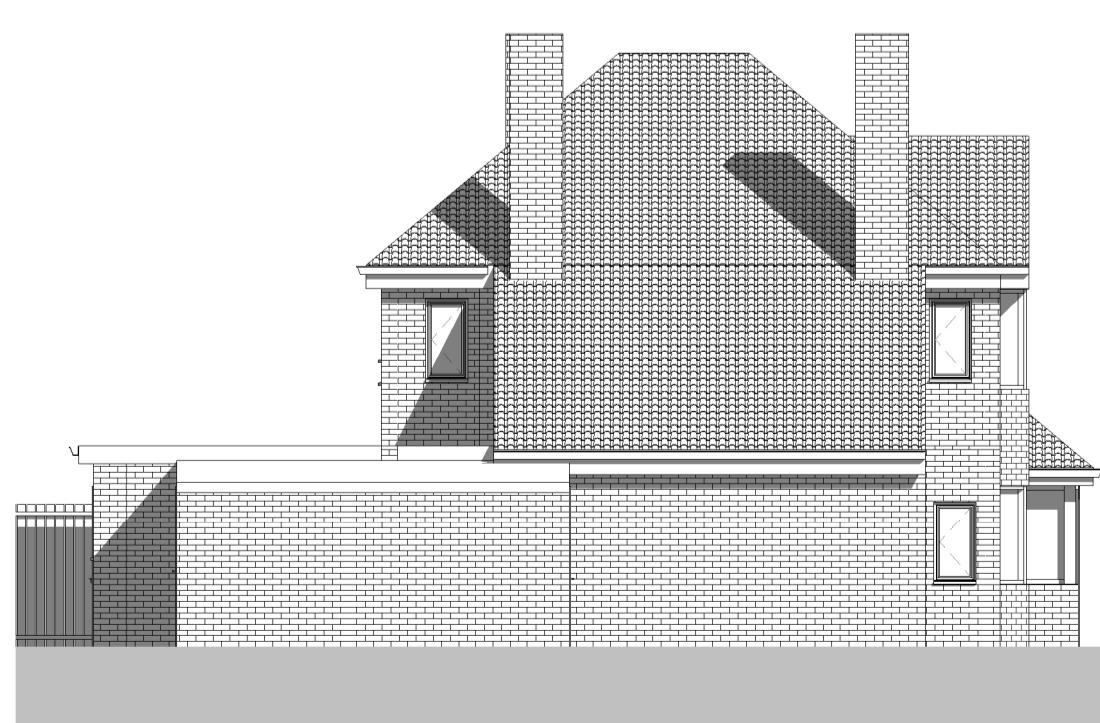

West elevation - Existing
1 : 100

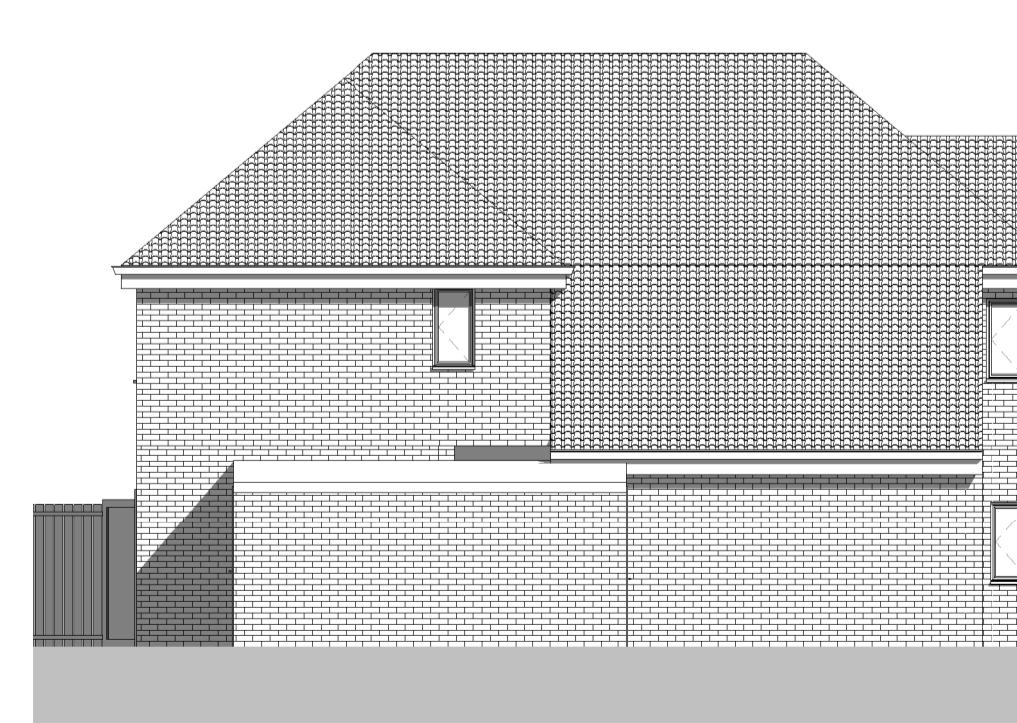


West elevation - Proposed
1 : 100



Section - Existing
1 : 100



Section - Proposed
1 : 100

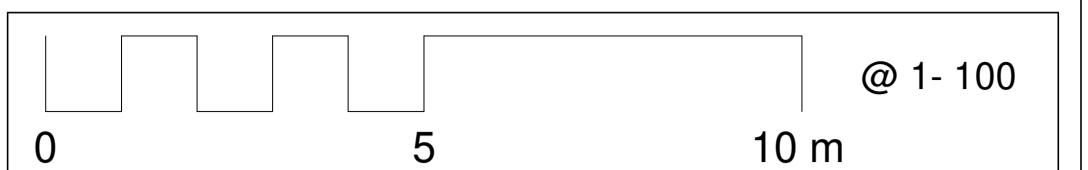

NOTE
This drawing must not be reissued, loaned or copied without the written consent of Consilio Town Planning Ltd. (the originator). All errors, omissions, discrepancies should be reported to the originator immediately. All dimensions to be checked before site fabrication by the contractor, his sub-contractor or supplier. Do not scale plans - use figure or grid dimensions where given. Any deviation from the drawing to be reported to the originator immediately. The Principal Contractor shall carry out a risk assessment of the proposed work and liaise with the principal designer before works commence if there is any doubt as to being able to complete the project in a safe manner compliant with the Construction Design and Management Regulations 2015. All works to comply with the relevant British Standards, Codes of Practice and the Building Regulations.

Consilio

TELEPHONE
01494932288

EMAIL
INFO@CONSIGLIOTOWNPLANNING.CO.UK

WEB
WWW.CONSIGLIOTOWNPLANNING.CO.UK

CONSIGLIO TOWN PLANNING LTD.

BROOK HOUSE, 54A COWLEY MILL ROAD
UXBRIDGE
MIDDLESEX
UB8 2FX

CLIENT
MR CHADDAH

ADDRESS
38 ST GEORGES DRIVE
ICKENHAM
UB10 8HP

TITLE
DOUBLE STOREY REAR
EXTENSION

SCALE 1:100 @A1


DATE NOV 2022

DRAWN AH

CHECKED HM

JOB NO. 38-22 DRAWING NO.003 REV:

0 5 10 m @ 1-100

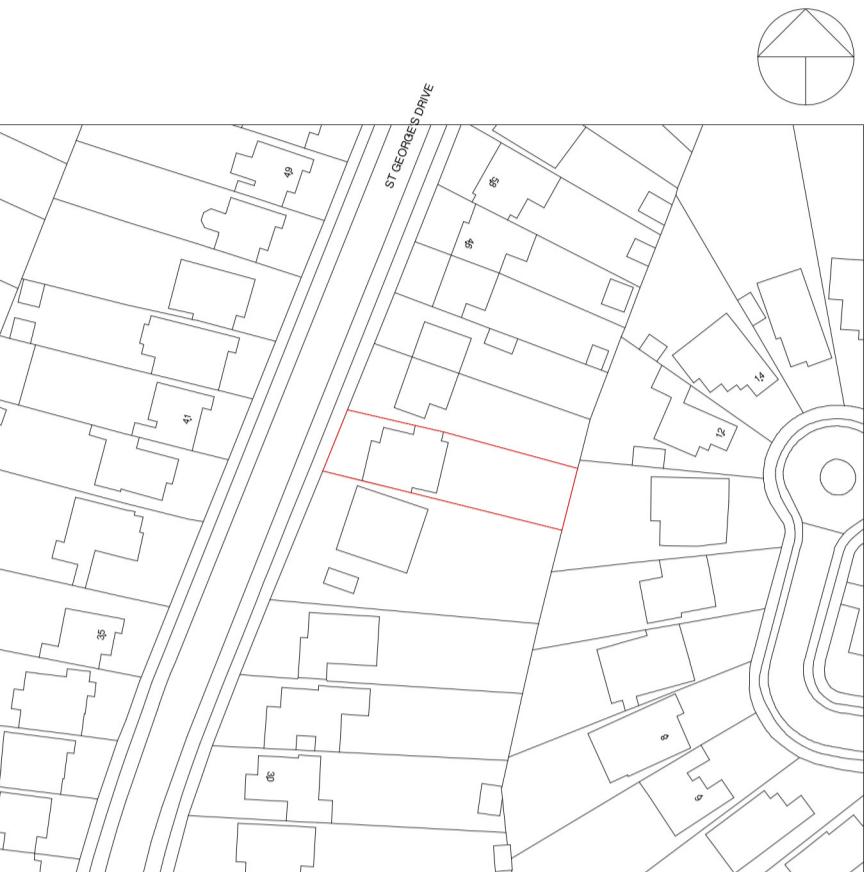

Location Plan

1 : 1250



Site Plan

1 : 500

NOTE
 This drawing must not be reissued, loaned or copied without the written consent of Consilio Town Planning Ltd. (the originator). All errors, omissions, discrepancies should be reported to the originator immediately. All dimensions to be checked before site fabrication by the contractor, his sub-contractor or supplier. Do not scale plans - use figure or grid dimensions where given. Any deviation from the drawing to be reported to the originator immediately. The Principal Contractor shall carry out a risk assessment of the proposed work and liaise with the principal designer before works commence if there is any doubt as to being able to complete the project in a safe manner compliant with the Construction Design and Management Regulations 2015. All works to comply with the relevant British Standards, Codes of Practice and the Building Regulations.

Consilio	
TELEPHONE	01494932288
EMAIL	INFO@CONSILIOTOWNPLANNING.CO.UK
WEB	WWW.CONSILIOTOWNPLANNING.CO.UK
CONSILIO TOWN PLANNING LTD.	
	BROOK HOUSE, 54A COWLEY MILL ROAD UXBRIDGE MIDDLESEX UB8 2FX
CLIENT	
MR CHADDHA	
ADDRESS	38 ST GEORGES DRIVE ICKENHAM UB10 8HP
TITLE	DOUBLE STOREY REAR EXTENSION
SCALE	1:100 @A1
DATE	NOV 2022
DRAWN	AH
CHECKED	HM
JOB NO.	38-22
DRAWING NO.	003
REV:	