


SITE PLAN

Flats No.1 and No.4  
Old School House Moor Lane UB7 0AR

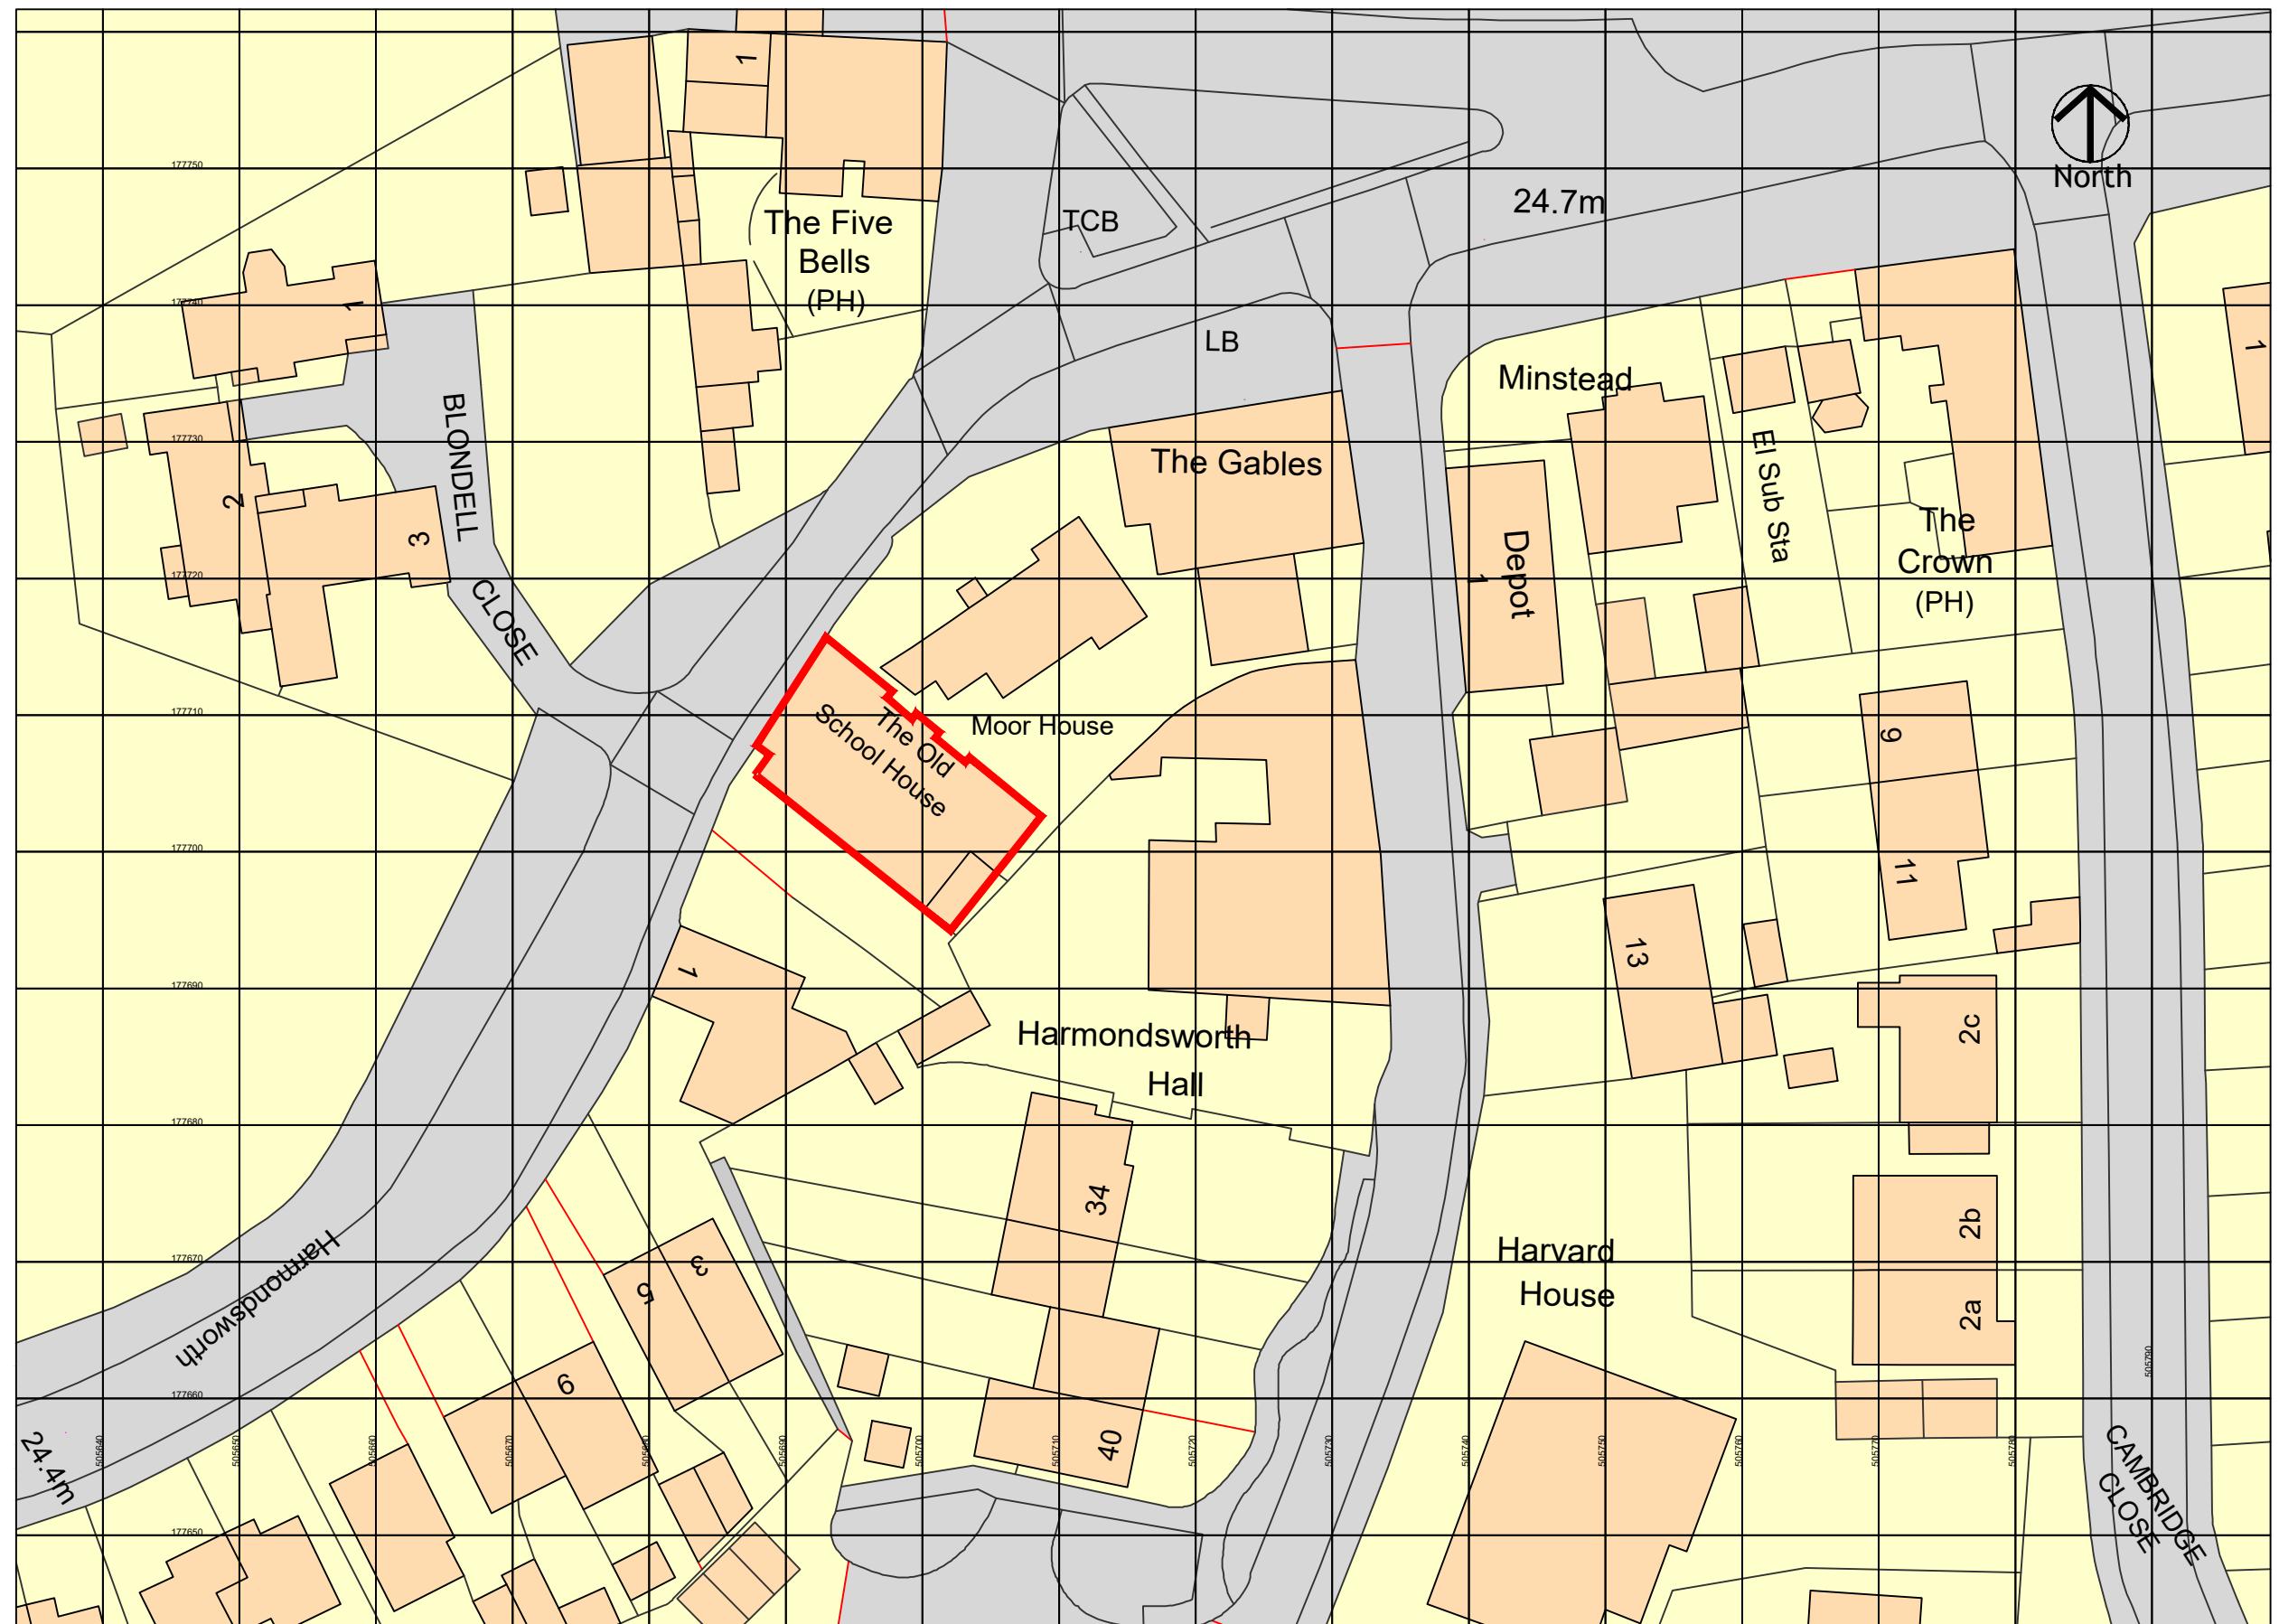

NOTE:  
FOR ANY PURPOSE OTHER THAN PLANNING & BUILDING REGULATIONS, DO NOT SCALE FROM  
THIS DRAWING ALL DIMENSIONS ARE TO BE CHECKED ON SITE PRIOR TO WORK COMMENCING OR  
PREPARATIONS OF SHOP WORKING DRAWINGS. ANY DISCREPANCIES SHOULD BE NOTIFIED  
IMMEDIATELY. THIS DRAWING IS THE COPYRIGHT OF MULALLEY Ltd AND SHOULD NOT BE REPRODUCED  
WITHOUT PRIOR WRITTEN APPROVAL

**MULALLEY**

**PLANNING**

Drawing title:  
**SITE PLAN**

Date 24.10.24

SCALE: 1:500

A3

Client: Catalyst Housing Ltd  
Property Address:  
Flats No.1 and No.4, Old School House Moor Lane UB7 0AR

Drawing number:  
DWG no. CD/C410-CD\_02  
Revision: B

Issued for Planning

**MULALLEY**

Mulalley & Co. Ltd Teresa Gavin House Woodford Green Essex IG8 8FA