





- 3 STOREY APARTMENT (PRIVATE) BLOCK
- communal lobby entrance
 - communal and secure cycle storage and bin storage
 - private balconies and resident garden amenity to all apartments
 - through access for deliveries and refuse
 - resident parking from Providence Ln
 - 4 x 2B3P dwellings
 - 1 X 1B2P dwelling

Client:- Mr. Vijay Gandhi
 Location:-
 288-306 HIGH STREET
 HARLINGTON, HARLINGTON,
 HAYES
 UB3 5DU

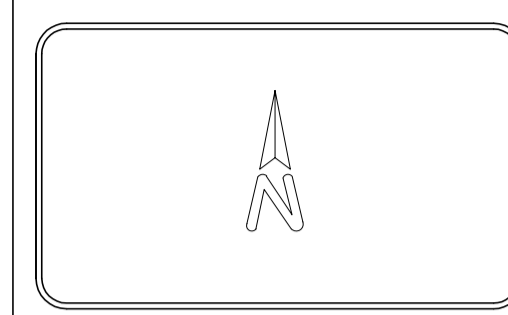

GENERAL NOTES

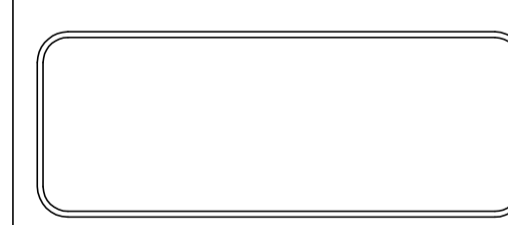

SDMC CONSULTANTS ENGINEERS & DESIGNERS
 Regd. Address:- 1 Studio Court,
 Bletchley, Milton Keynes, MK2 2DG
 Email: info@sdmcon.co.uk
 web: www.sdmcon.co.uk
 TEL : 01908489148
 MOB: 07877013148

PRELIMINARY


PROJECT
 288-306 HIGH STREET HARLINGTON

TITLE: PROPOSED GROUND FLOOR PLAN	REV
DWG NO: 25.240.PL.002	00

DWG BY: BP CHECKED BY: RS

Paper A1 Dimension METRIC

Scale 1:100 Date: 16-03-2026

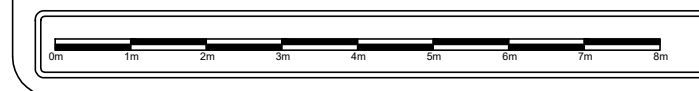

SDMC CONSULTANTS LTD.

GROUND FLOOR PLAN