
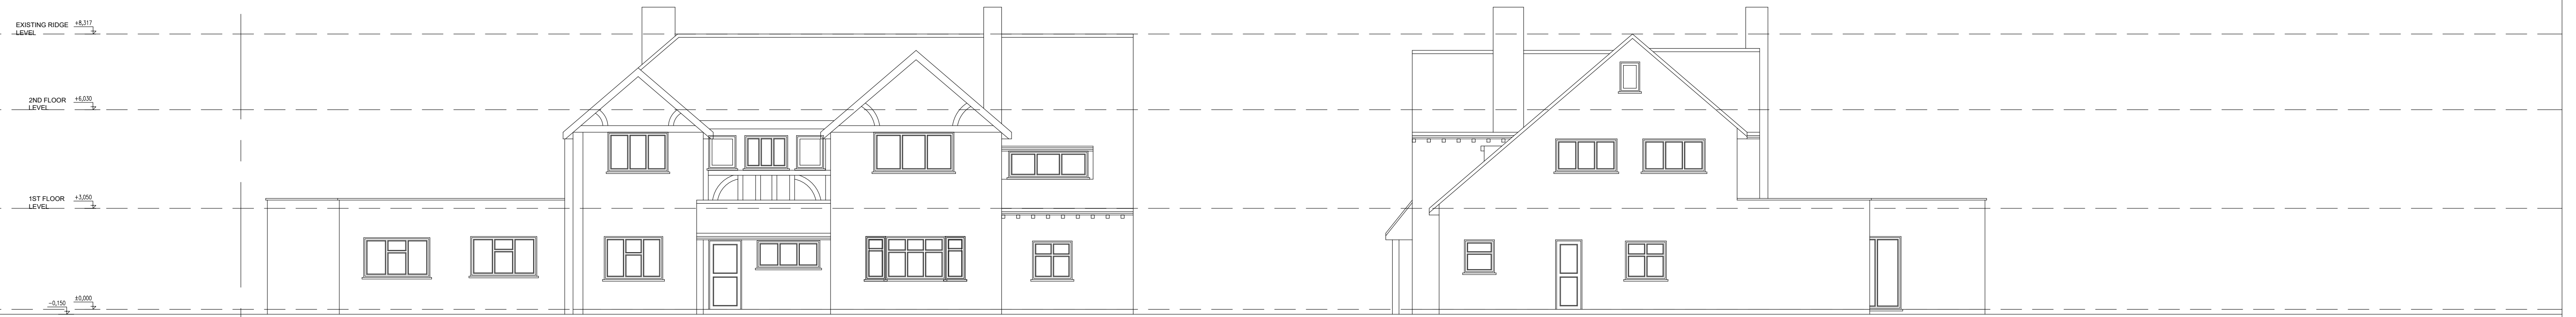


SCALE BAR 1:100




A horizontal scale bar with a black line and vertical tick marks. The numbers 0, 1, 2, 3, 4, and 5m are placed above the bar. The bar is divided into five equal segments, each representing 1 meter.



PROPOSED FRONT ELEVATION
1:100

PROPOSED SIDE ELEVATION
1:100

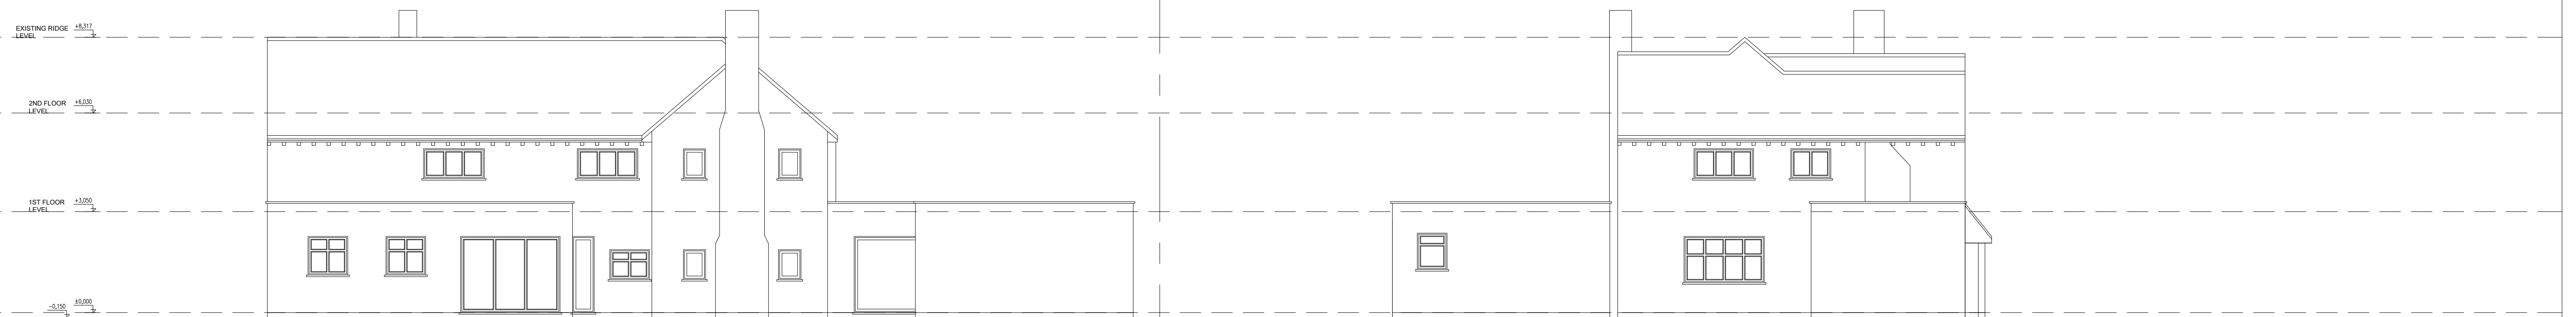

PROPOSED REAR ELEVATION
1:100

PROPOSED SIDE ELEVATION
1:100



**2L, Argyle House, 76 Joel Street
Northwood HA6 1LL**

TEL: 01494932288
02039580151

EMAIL: info@consiliotownplanning.co.uk



DISCLAIMER:

**THESE ARE THE PLANNING DRAWINGS
AND SHOULD NOT BE USED FOR
STRUCTURAL CALCULATIONS OR ANY
ENGINEERING PURPOSE.**

IMPORTANT NOTE:ALL

1. ALL GUTTERS, FOUNDATIONS AND DOWN PIPES TO REMAIN WITHIN THE BOUNDARY LINES OF THE SUBJECT PROPERTY.
2. ALL PLANS ARE SUBJECT TO FULL PLANS APPROVAL BY BUILDING CONTROL, NOT BUILDING NOTICE.

REVISION	DESCRIPTION	DATE
A	PLANNING AMENDMENTS	30/07/25
THIS DRAWING IS SUBJECT TO COPYRIGHT DO NOT REPRODUCE THIS DRAWING WITHOUT PRIOR PERMISSION FROM CONSTI TO		

DESCRIPTION:

SINGLE STOREY REAR/ SIDE EXTENSION

CLIENT / JOB ADDRESS:

MR & MRS ASHWIN RATHOD
20 ICKENHAM ROAD
RUISLIP
HA4 7BX

DRAWING TITLE PLANNING APPLICATION				
SCALE	1:100	@ A1	STATUS	PA
DATE	23/05/2025		CHECKED	HM
JOB.NO.	20-25-01		DRAWN	SG
DWG.NO.	PA-04		REVISION	A