



PROPOSED GROUND FLOOR PLAN  
1:100

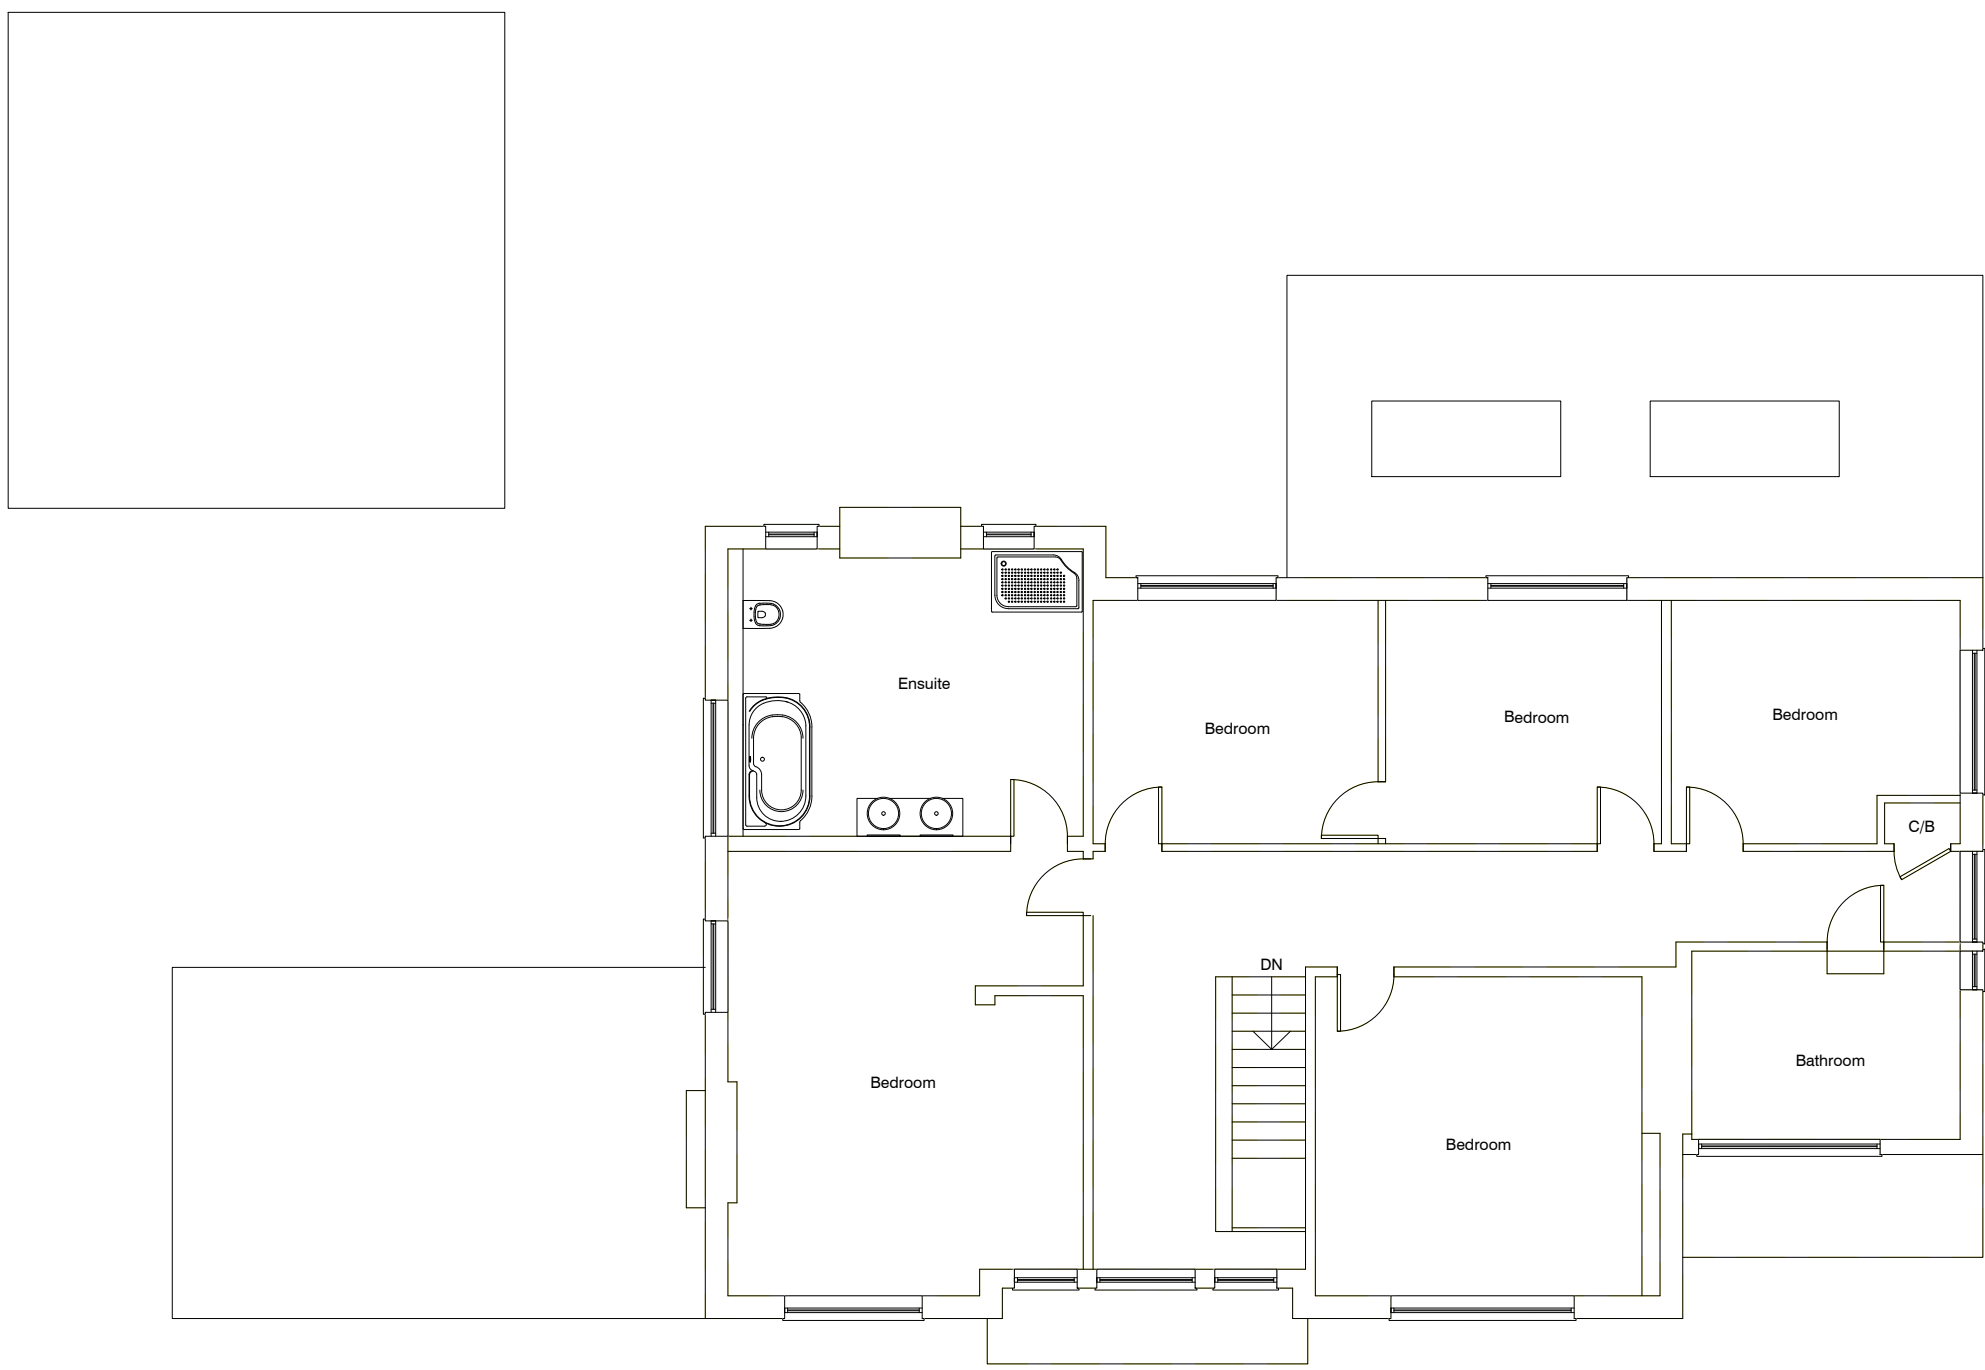

PROPOSED FIRST FLOOR PLAN  
1:100

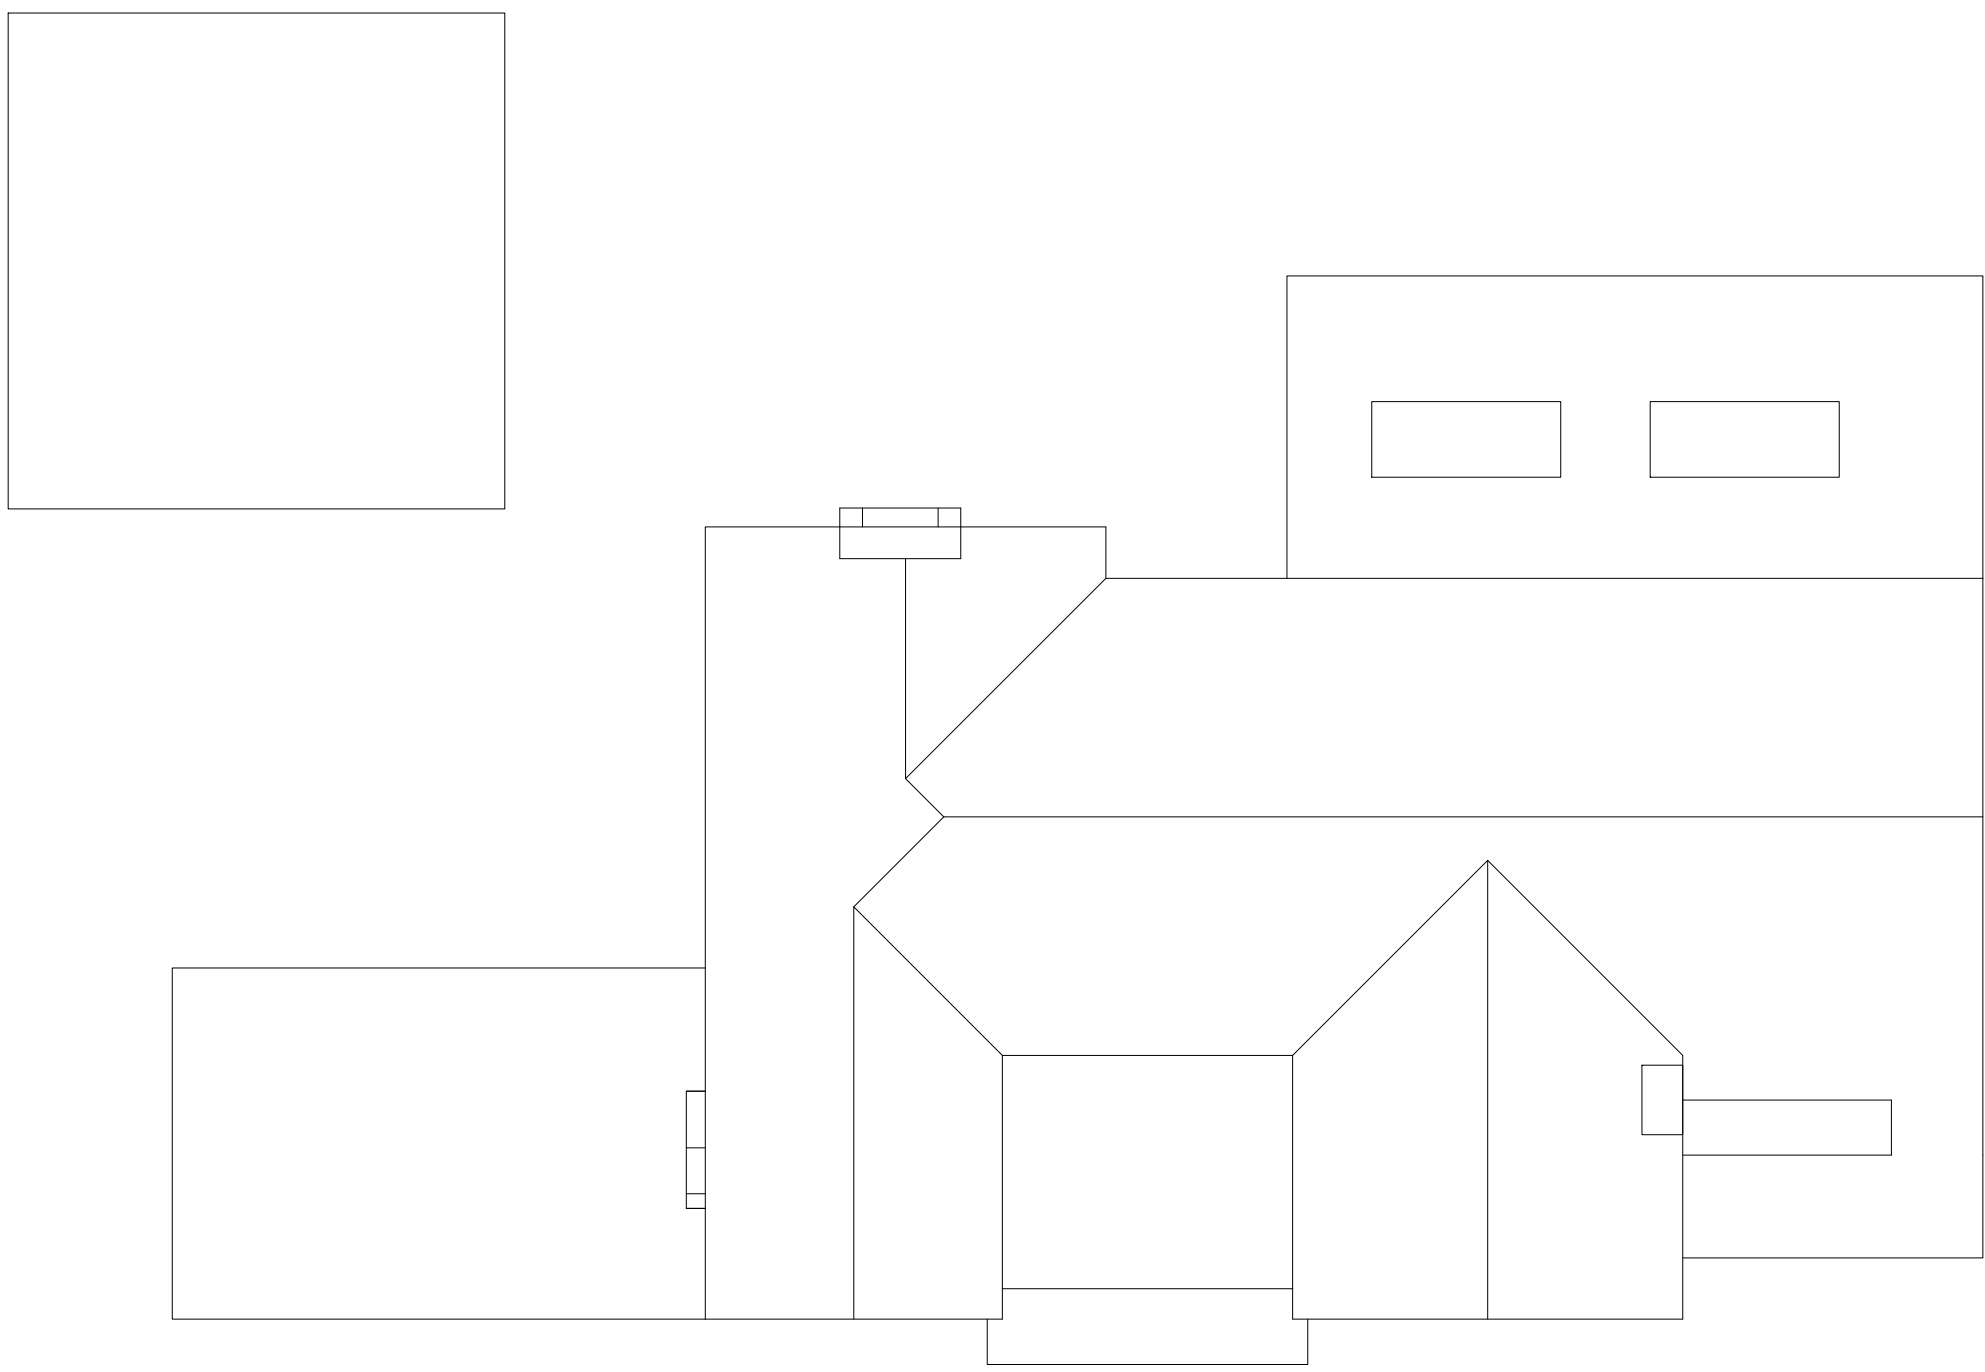

PROPOSED ROOF PLAN  
1:100

Consilio

2L, Argyle House, 76 Joel Street  
Northwood HA6 1LL  
TEL: 01494932288  
02039580151  
EMAIL: info@consiliotownplanning.co.uk



DISCLAIMER:  
THESE ARE THE PLANNING DRAWINGS  
AND SHOULD NOT BE USED FOR  
STRUCTURAL CALCULATIONS OR ANY  
ENGINEERING PURPOSE.

IMPORTANT NOTE:ALL

1. ALL GUTTERS, FOUNDATIONS AND DOWN PIPES TO REMAIN WITHIN THE BOUNDARY LINES OF THE SUBJECT PROPERTY.
2. ALL PLANS ARE SUBJECT TO FULL PLANS APPROVAL BY BUILDING CONTROL, NOT BUILDING NOTICE.

REVISION

A

DESCRIPTION

PLANNING AMENDMENTS

DATE

30/07/25

DESCRIPTION:

SINGLE STOREY REAR/ SIDE  
EXTENSION

CLIENT / JOB ADDRESS:

MR & MRS ASHWIN RATHOD  
20 ICKENHAM ROAD  
RUISLIP  
HA4 7BX

DRAWING TITLE PLANNING APPLICATION

SCALE	1:100	@ A1	STATUS	PA
DATE	23/05/2025		CHECKED	HM
JOB.NO.	20-25-01		DRAWN	SG
DWG.NO.	PA-03		REVISION	A

THIS DRAWING IS SUBJECT TO COPYRIGHT DO NOT REPRODUCE THIS DRAWING WITHOUT PRIOR PERMISSION FROM CONSILIO