



SCALE BAR 1:100 0 1 2 3 4 5m

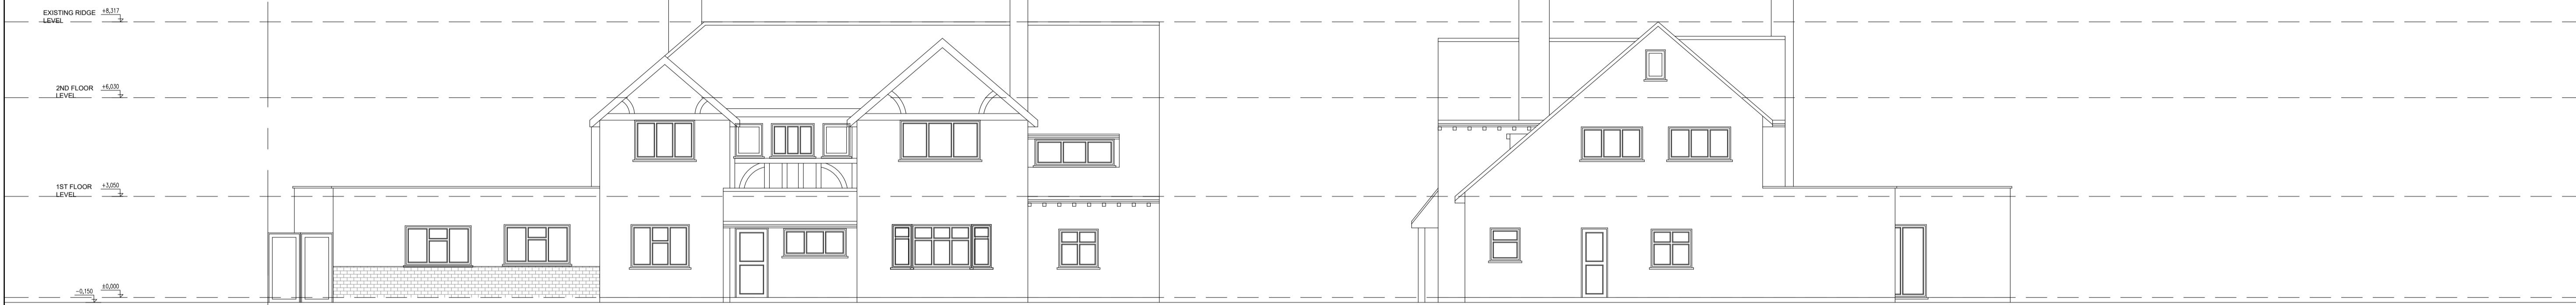

PROPOSED FRONT ELEVATION
1:100

PROPOSED SIDE ELEVATION
1:100

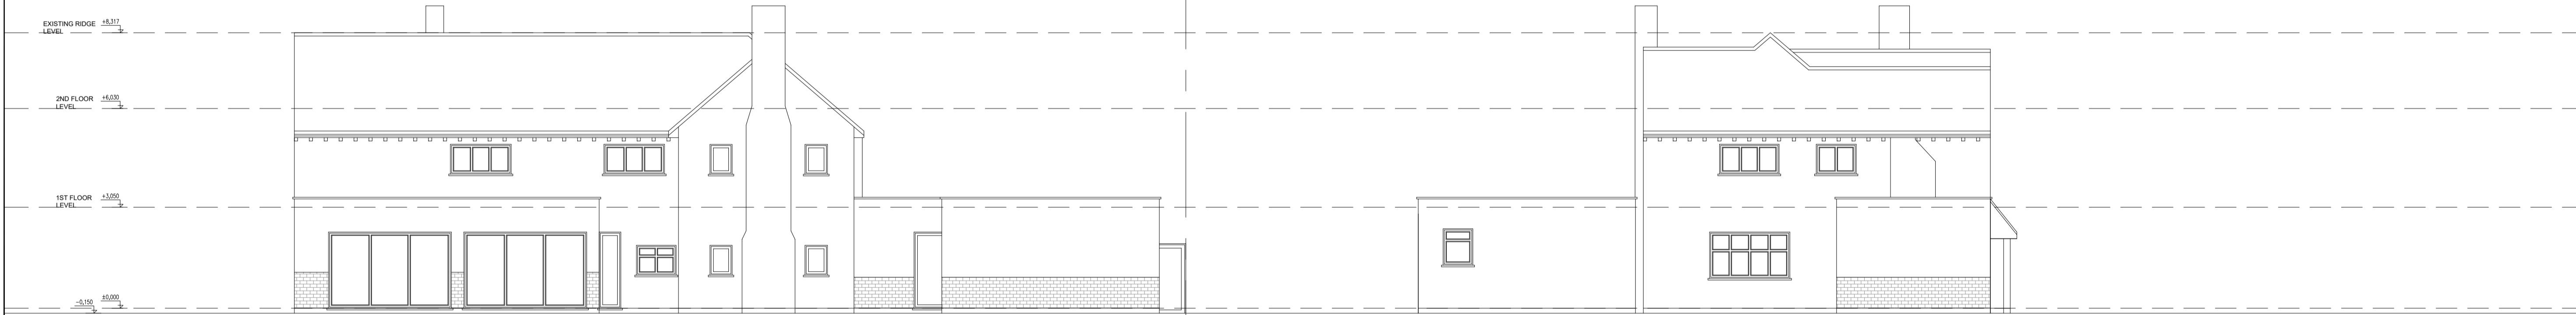

PROPOSED REAR ELEVATION
1:100

PROPOSED SIDE ELEVATION
1:100

Consilio
DESIGN • PLANNING • ARCHITECTURE



2L, Argyle House, 76 Joel Street
Northwood HA6 1LL

TEL: 01494932288
EMAIL: info@consiliotownplanning.co.uk
02039580151

DISCLAIMER:

THESE ARE THE PLANNING DRAWINGS
AND SHOULD NOT BE USED FOR
STRUCTURAL CALCULATIONS OR ANY
ENGINEERING PURPOSE.

IMPORTANT NOTE: ALL
1. ALL GUTTERS, FOUNDATIONS
AND DOWN PIPES TO REMAIN
WITHIN THE BOUNDARY LINES
OF THE SUBJECT PROPERTY.
2. ALL PLANS ARE SUBJECT TO
FULL PLANS APPROVAL BY
BUILDING CONTROL, NOT
BUILDING NOTICE.

THIS DRAWING IS SUBJECT TO COPYRIGHT DO NOT REPRODUCE THIS DRAWING WITHOUT PRIOR PERMISSION FROM CONSILIO

REVISION	DESCRIPTION	DATE
A	PLANNING AMENDMENTS	30/07/25
B	CLIENT AMENDMENTS	11/09/25

DESCRIPTION:
**SINGLE STOREY REAR/ SIDE
EXTENSION**

CLIENT / JOB ADDRESS:
**MR & MRS ASHWIN RATHOD
20 ICKENHAM ROAD
RUISLIP
HA4 7BX**

DRAWING TITLE		PLANNING APPLICATION		
SCALE	1:100	@ A1	STATUS	PA
DATE	23/05/2025		CHECKED	HM
JOB.NO.	20-25-01		DRAWN	SG
DWG.NO.	PA-04		REVISION	B