




SCALE BAR 1:100 0 1 2 3 4 5m

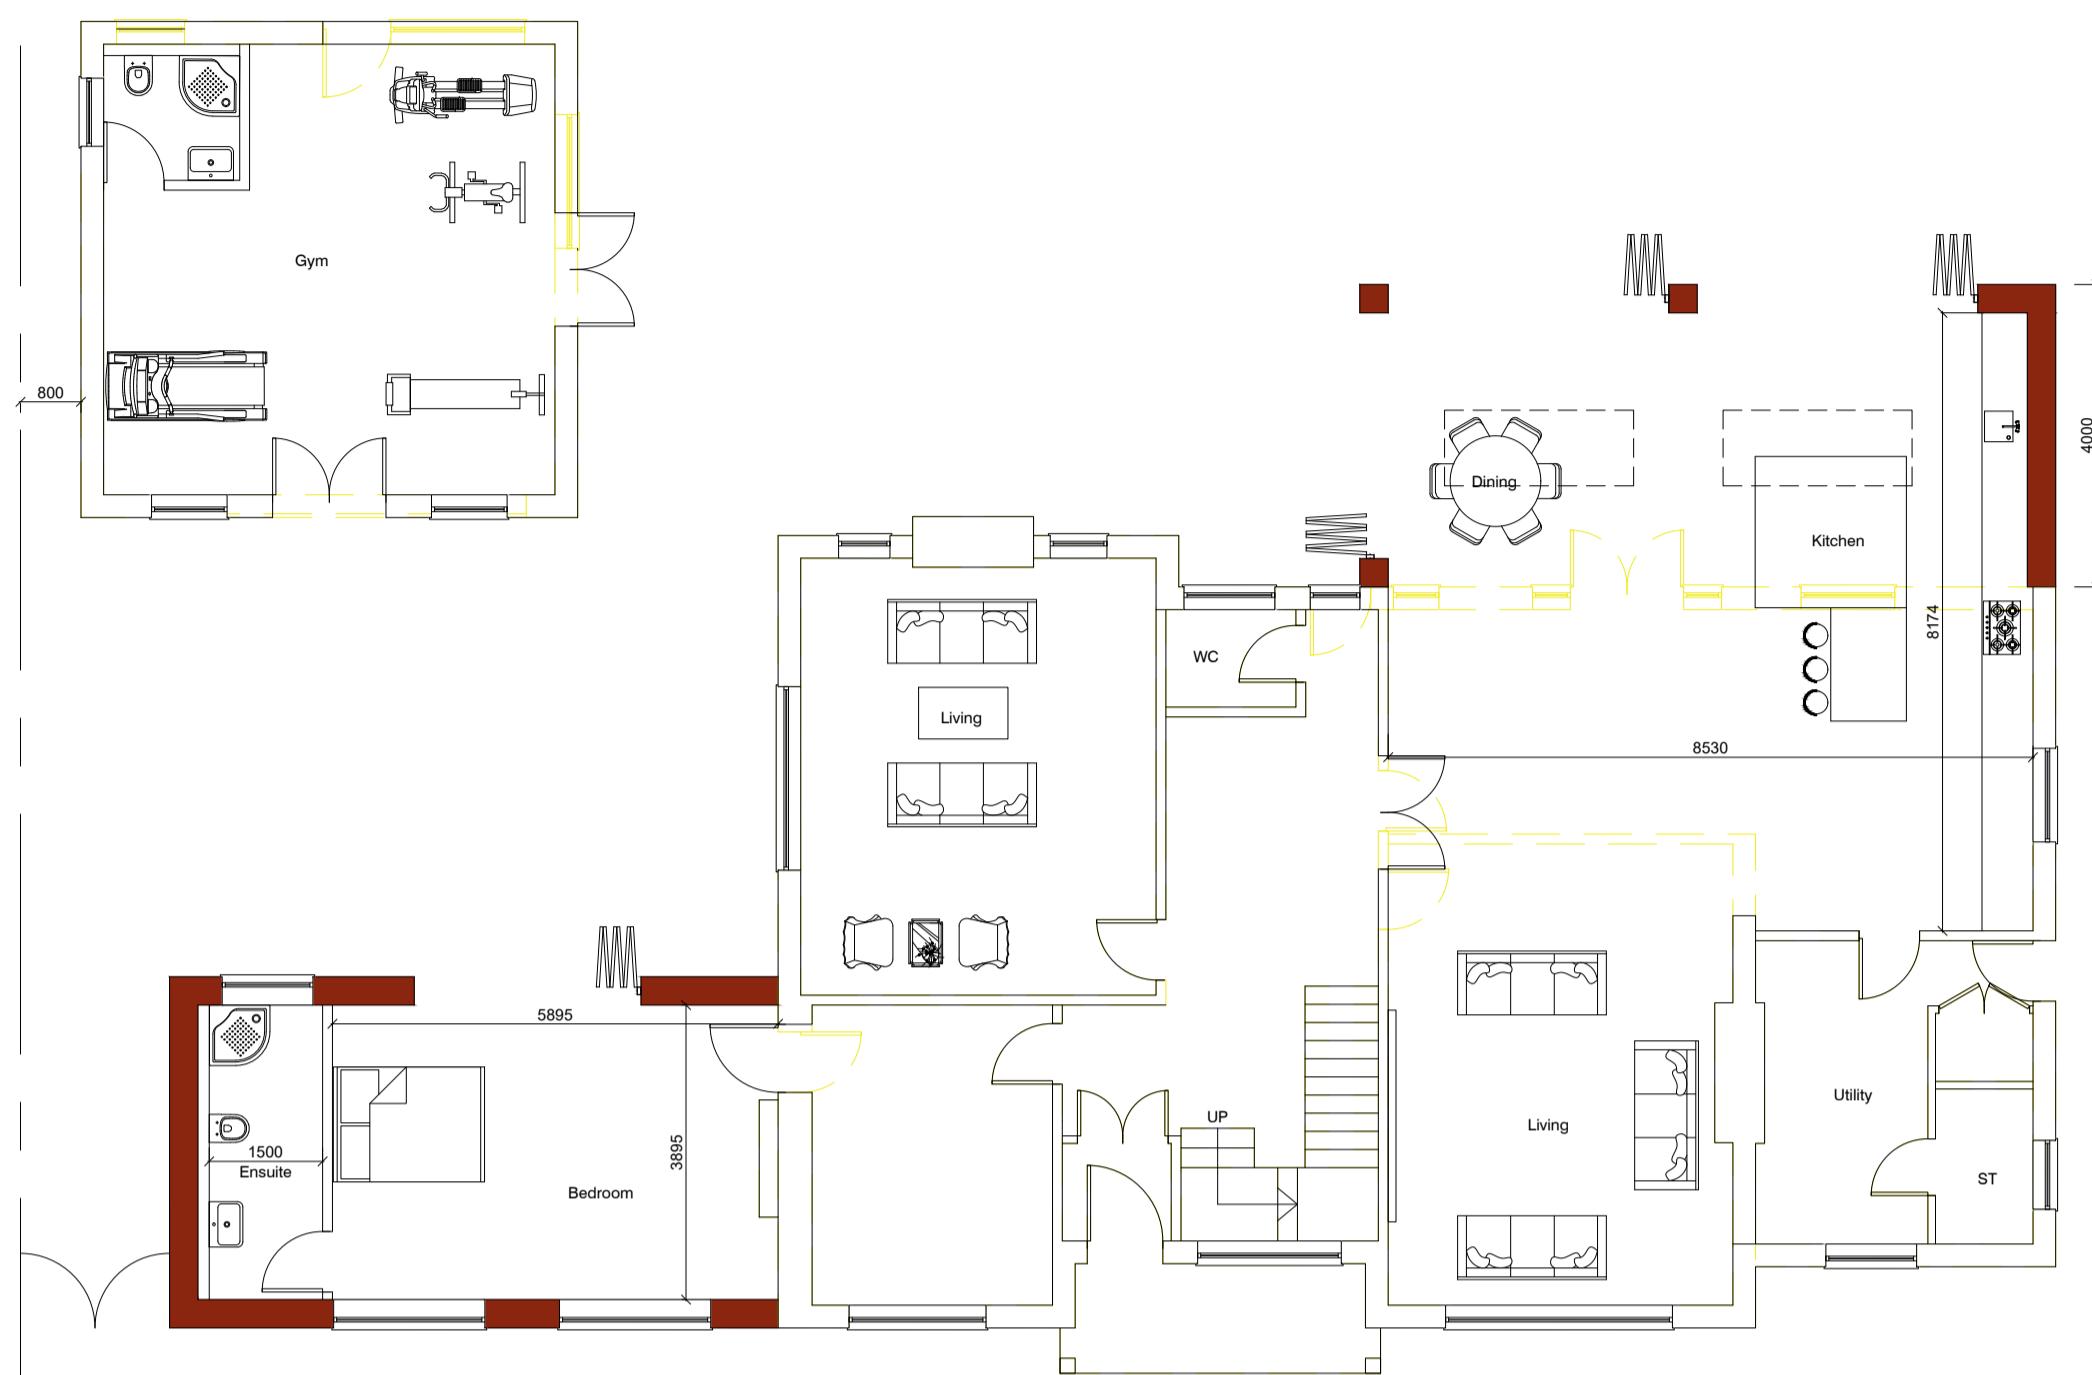

PROPOSED GROUND FLOOR PLAN  
1:100

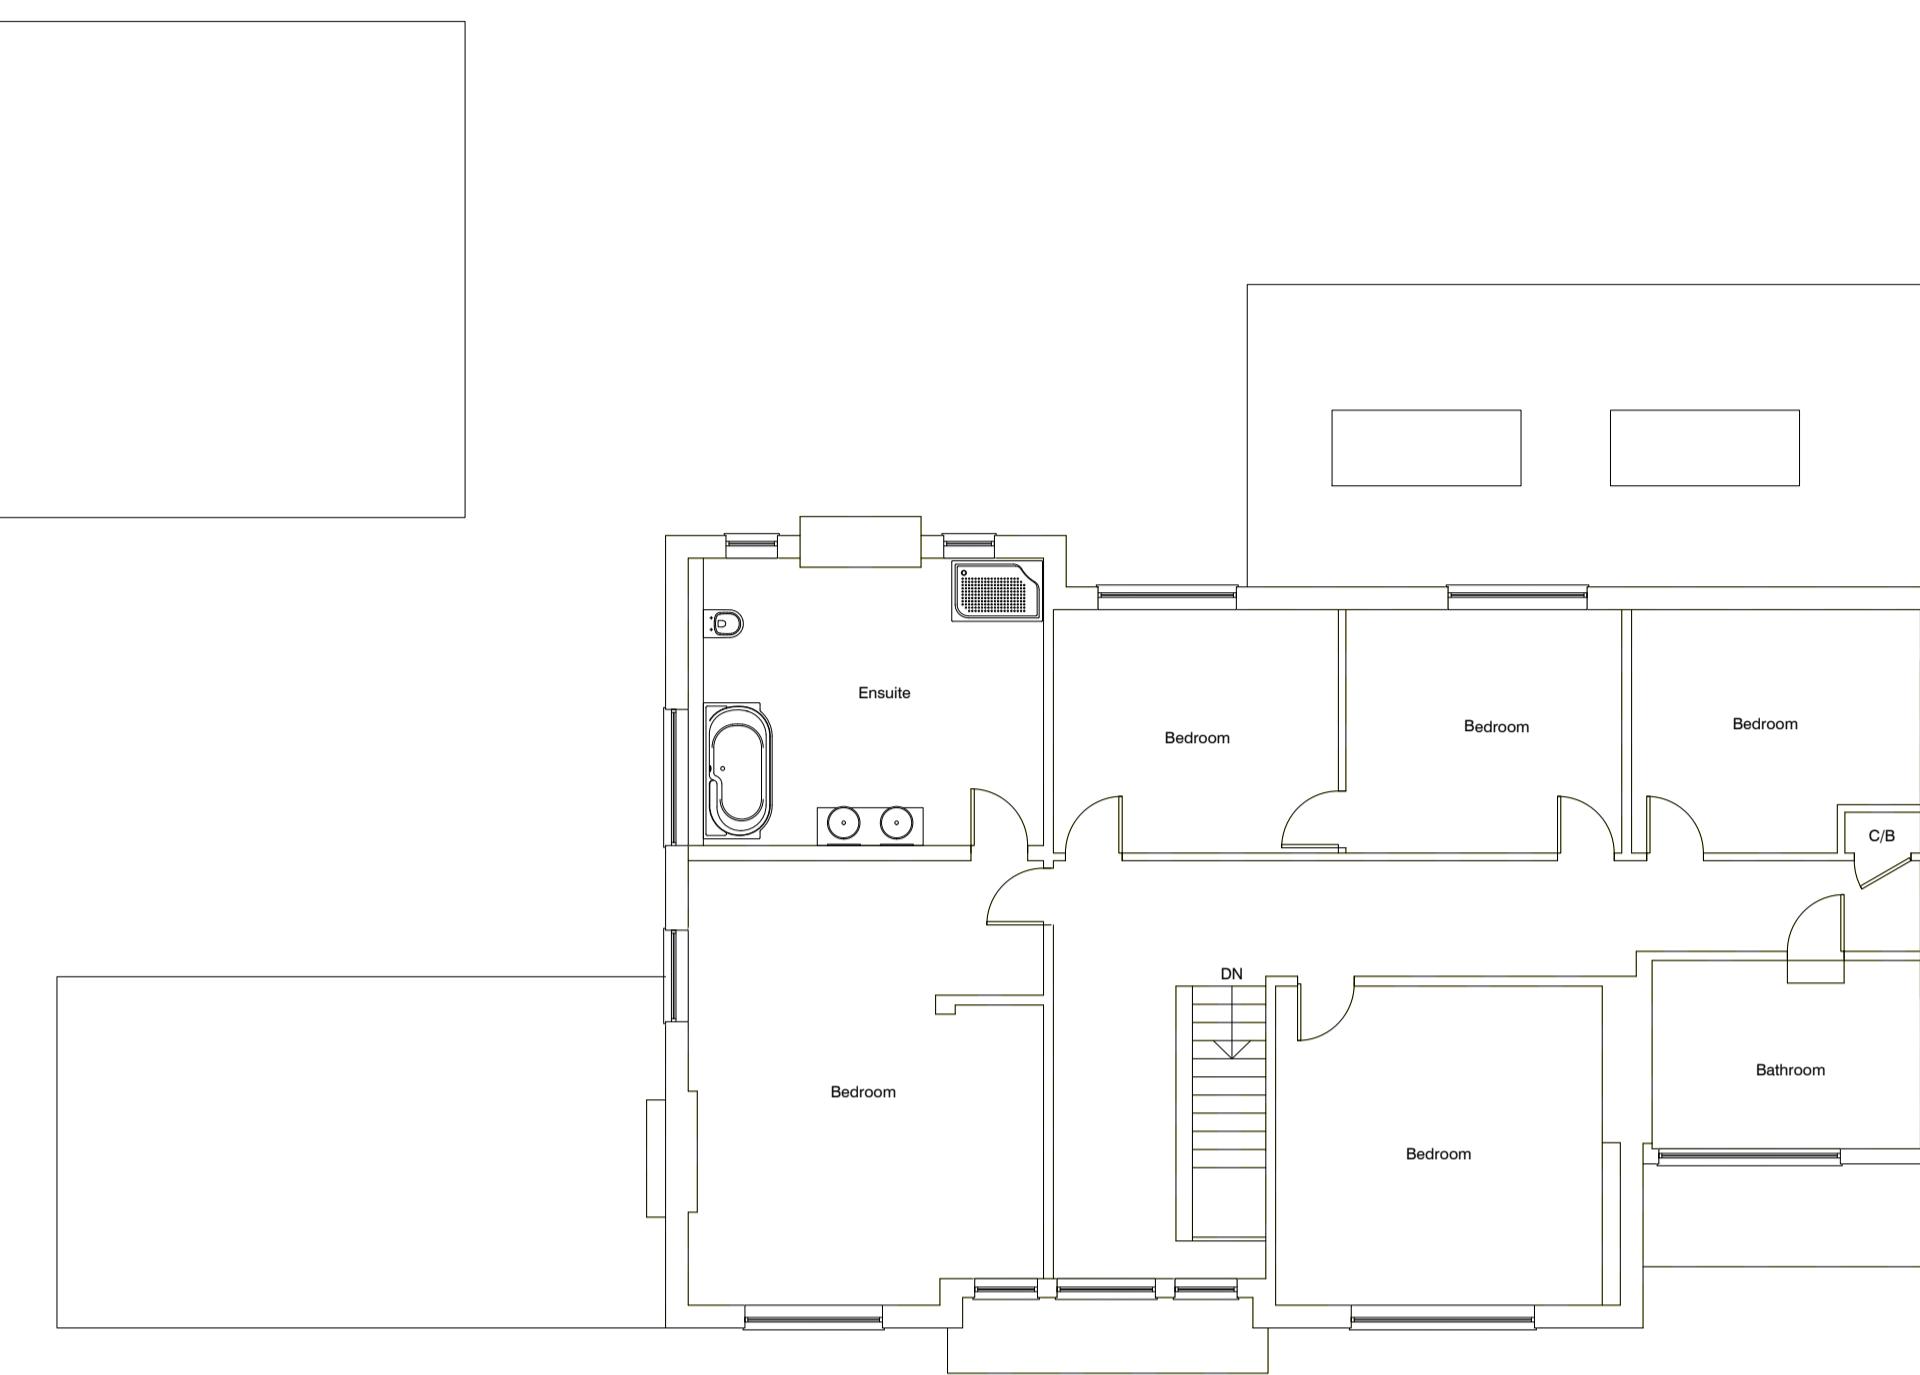

PROPOSED FIRST FLOOR PLAN  
1:100

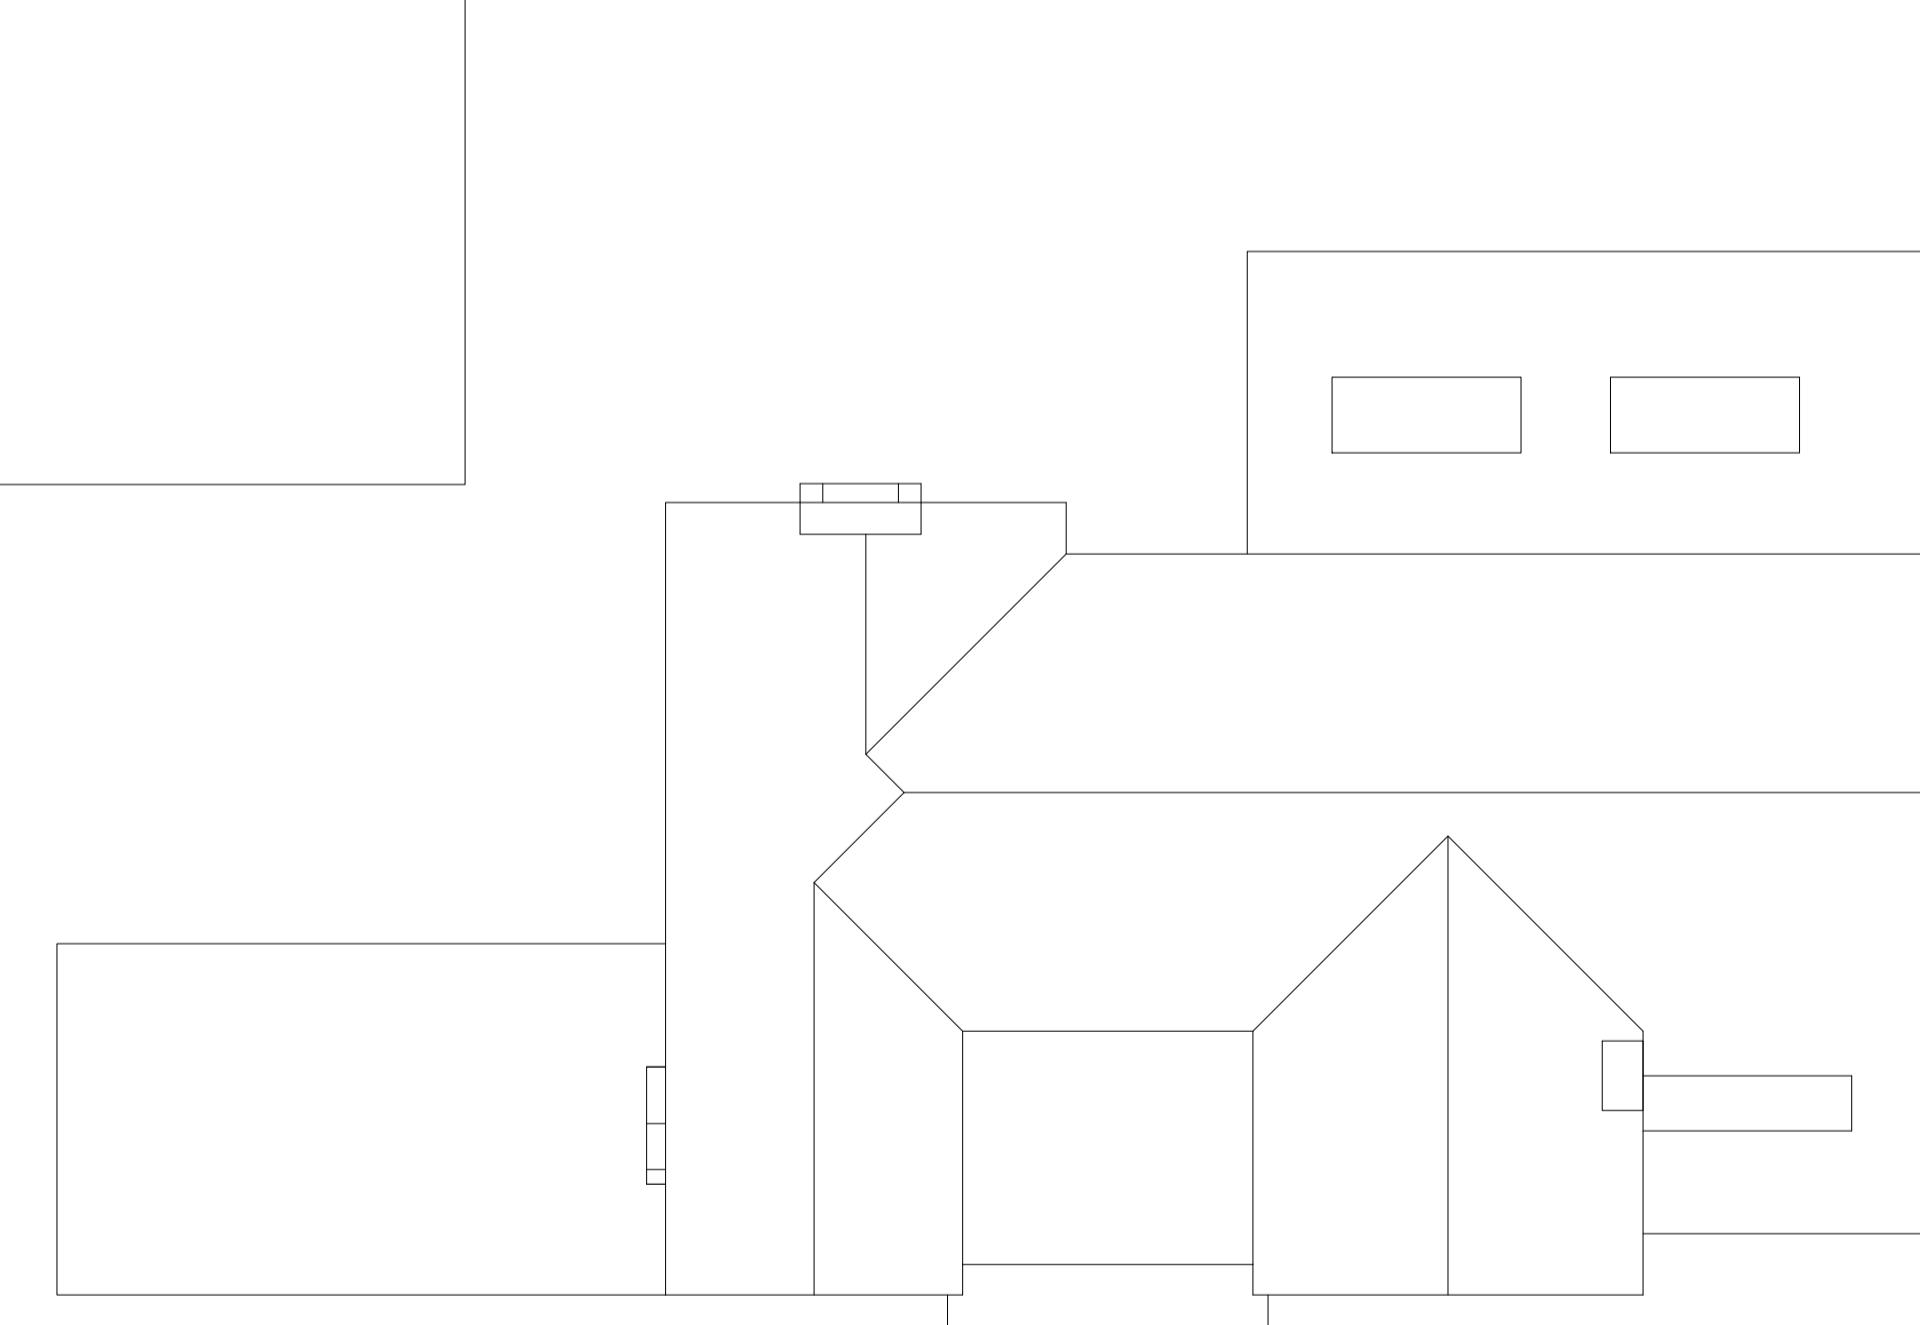

PROPOSED ROOF PLAN  
1:100

**Consilio**  
DESIGN • PLANNING • ARCHITECTURE



2L, Argyle House, 76 Joel Street  
Northwood HA6 1LL

TEL: 01494932288  
02039580151  
EMAIL: info@consiliotownplanning.co.uk

IMPORTANT NOTE: ALL  
1. ALL GUTTERS, FOUNDATIONS  
AND DOWN PIPES TO REMAIN  
WITHIN THE BOUNDARY LINES  
OF THE SUBJECT PROPERTY.  
2. ALL PLANS ARE SUBJECT TO  
FULL PLANS APPROVAL BY  
BUILDING CONTROL, NOT  
BUILDING NOTICE.

DISCLAIMER:

THESE ARE THE PLANNING DRAWINGS  
AND SHOULD NOT BE USED FOR  
STRUCTURAL CALCULATIONS OR ANY  
ENGINEERING PURPOSE.

THIS DRAWING IS SUBJECT TO COPYRIGHT DO NOT REPRODUCE THIS DRAWING WITHOUT PRIOR PERMISSION FROM CONSILIO

REVISION	DESCRIPTION	DATE
A	PLANNING AMENDMENTS	30/07/25
B	CLIENT AMENDMENTS	11/09/25

DESCRIPTION:  
**SINGLE STOREY REAR/ SIDE  
EXTENSION**

CLIENT / JOB ADDRESS:  
**MR & MRS ASHWIN RATHOD  
20 ICKENHAM ROAD  
RUISLIP  
HA4 7BX**

DRAWING TITLE		PLANNING APPLICATION		
SCALE	1:100	@ A1	STATUS	PA
DATE	23/05/2025		CHECKED	HM
JOB.NO.	20-25-01		DRAWN	SG
DWG.NO.	PA-03		REVISION	B