


## FOR TOWN PLANNING ONLY

DWG NO: S101


FEBRUARY 2023, ISSUED

## FRONT ELEVATION

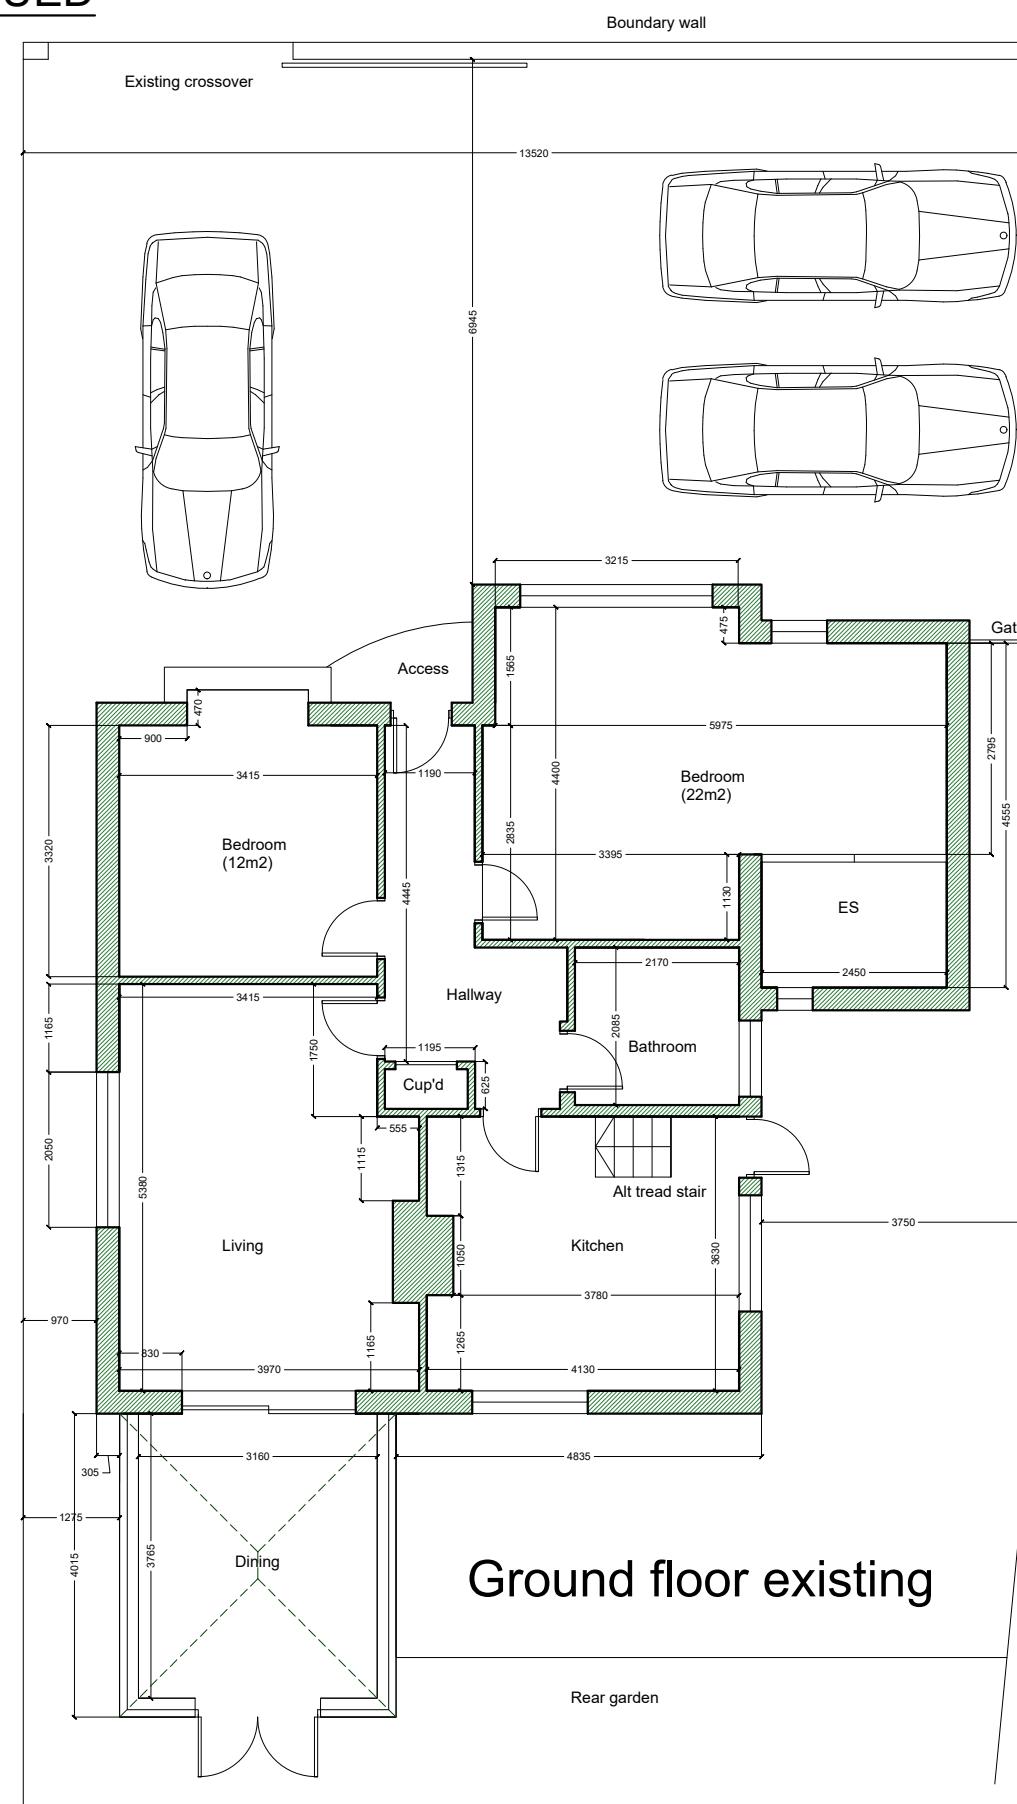

## Existing plans

2 Cedars Drive, Uxbridge UB10 0JT

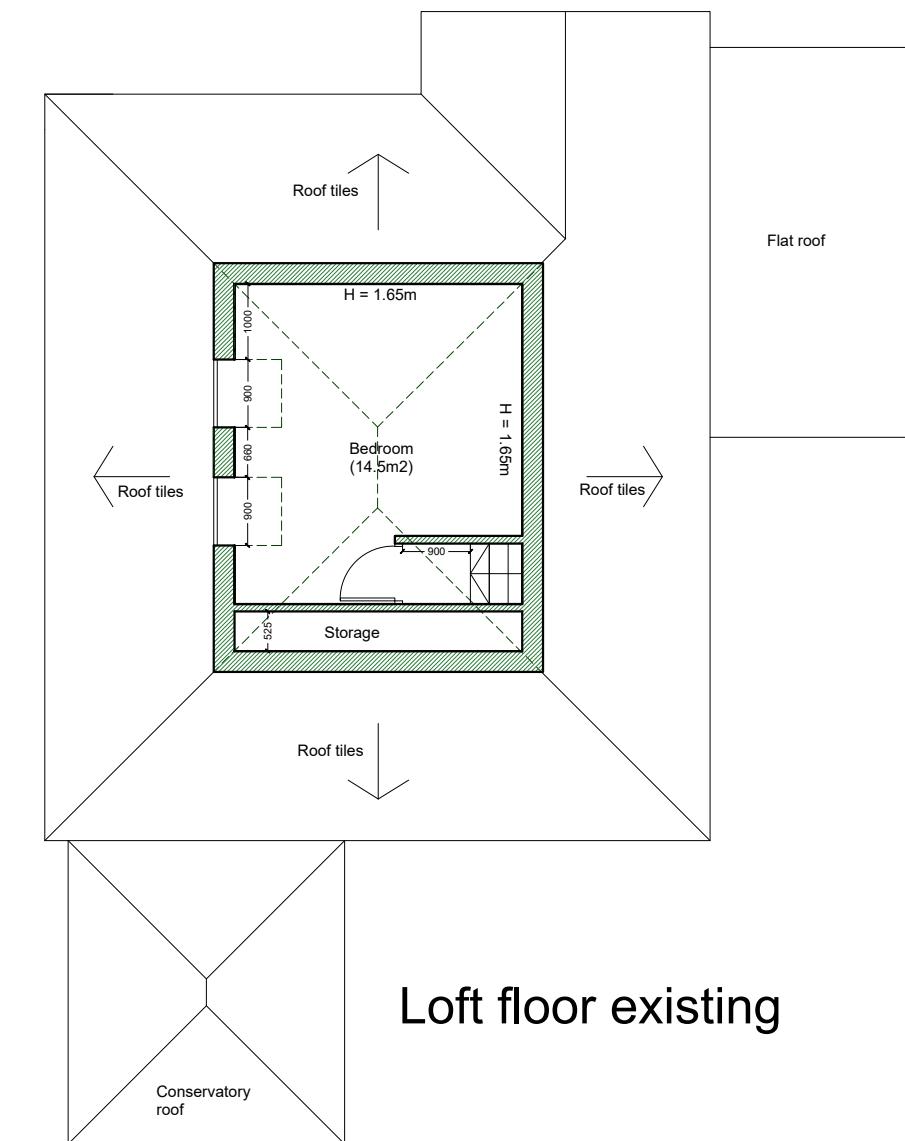


## Loft floor existing

## Metres

A horizontal ruler scale with markings from 0 to 10. Below the scale, there are two rows of boxes. The top row contains 13 boxes, and the bottom row contains 3 boxes. To the right of the scale, the text "1:100 (a3)" is written.

RAHUL TAHEEM LTD

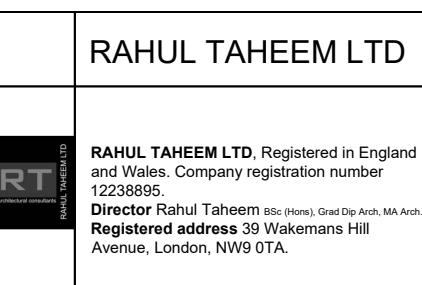

| Notes |      |          |
|-------|------|----------|
| Rev   | Date | Comments |
|       |      |          |
|       |      |          |
|       |      |          |

**Notes**

- This drawing is for town planning purposes only. It is not to be used for construction or any other purpose.
- The client is responsible for obtaining all statutory provisions including Building Regulations approval, works under the Party Wall Act 1996, and CDM Regulations 2015.
- Any figured dimensions are based on limited survey information. All dimensions are to be verified by the contractor prior to the commencement of works. Any discrepancies to be reported immediately.
- Any other discrepancies or omissions to be reported immediately