


NOTES

© 2023 NFA ARCHITECTURAL CONSULTANT.
 ALL DIMENSIONS TO BE CHECKED ON SITE
 BY THE CONTRACTOR AND SUCH
 DIMENSIONS TO BE THEIR RESPONSIBILITY.

ALL CONSTRUCTION WORKS MUST COMPLY
 WITH THE RELEVANT BRITISH STANDARDS
 AND BUILDING
 REGULATIONS REQUIREMENTS.

ANY DRAWING ERRORS AND OMISSIONS TO
 BE REPORTED TO NFA ARCHITECTURAL
 CONSULTANT.

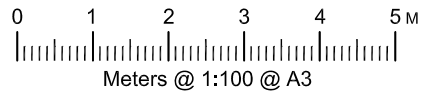

NFA Architectural Consultant
 128 City Road, London, EC1V 2NX
 Tel: 07443234283
 Email: nfa.architects90@gmail.com

PROJECT:
 103 CHURCH ROAD, HAYES, UB3 2LD

CLIENT:
 MR. GURDIP VIRDI

DWG TITLE:
 EXISTING FLOOR PLANS


DWG NO: 103CR/002

ISSUE:


DRAWN BY: PL

DATE : 27-02-2026

A

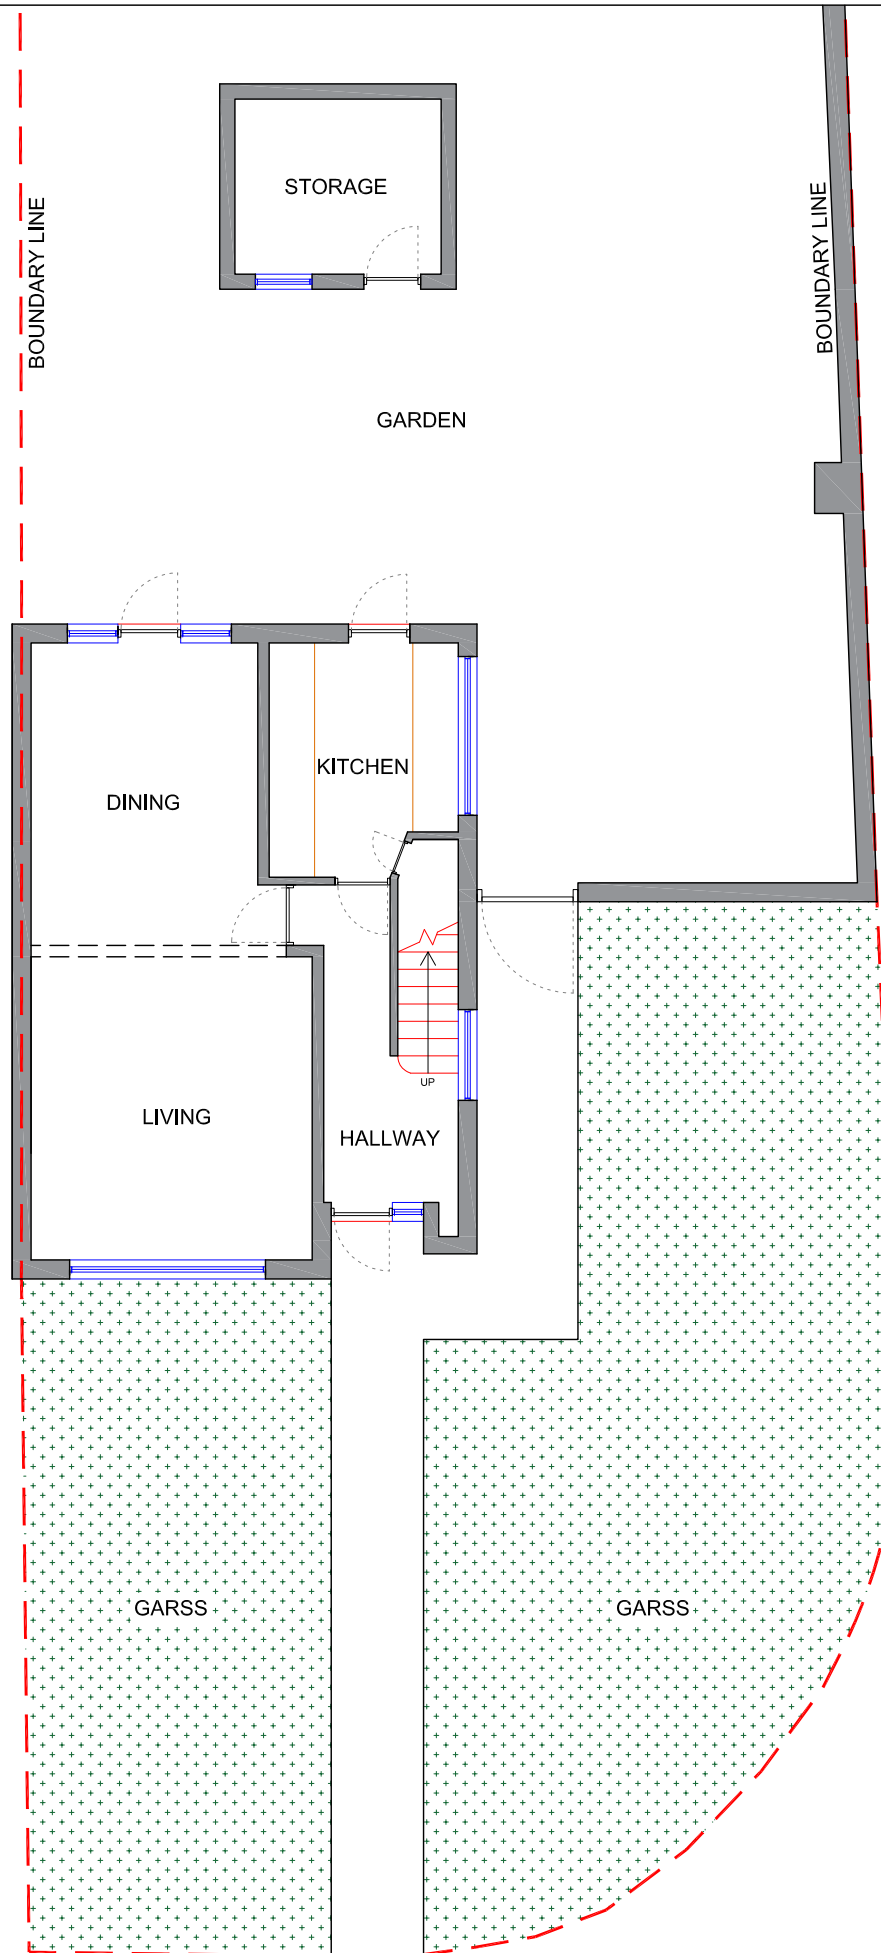

EXISTING
 GROUND FLOOR PLAN

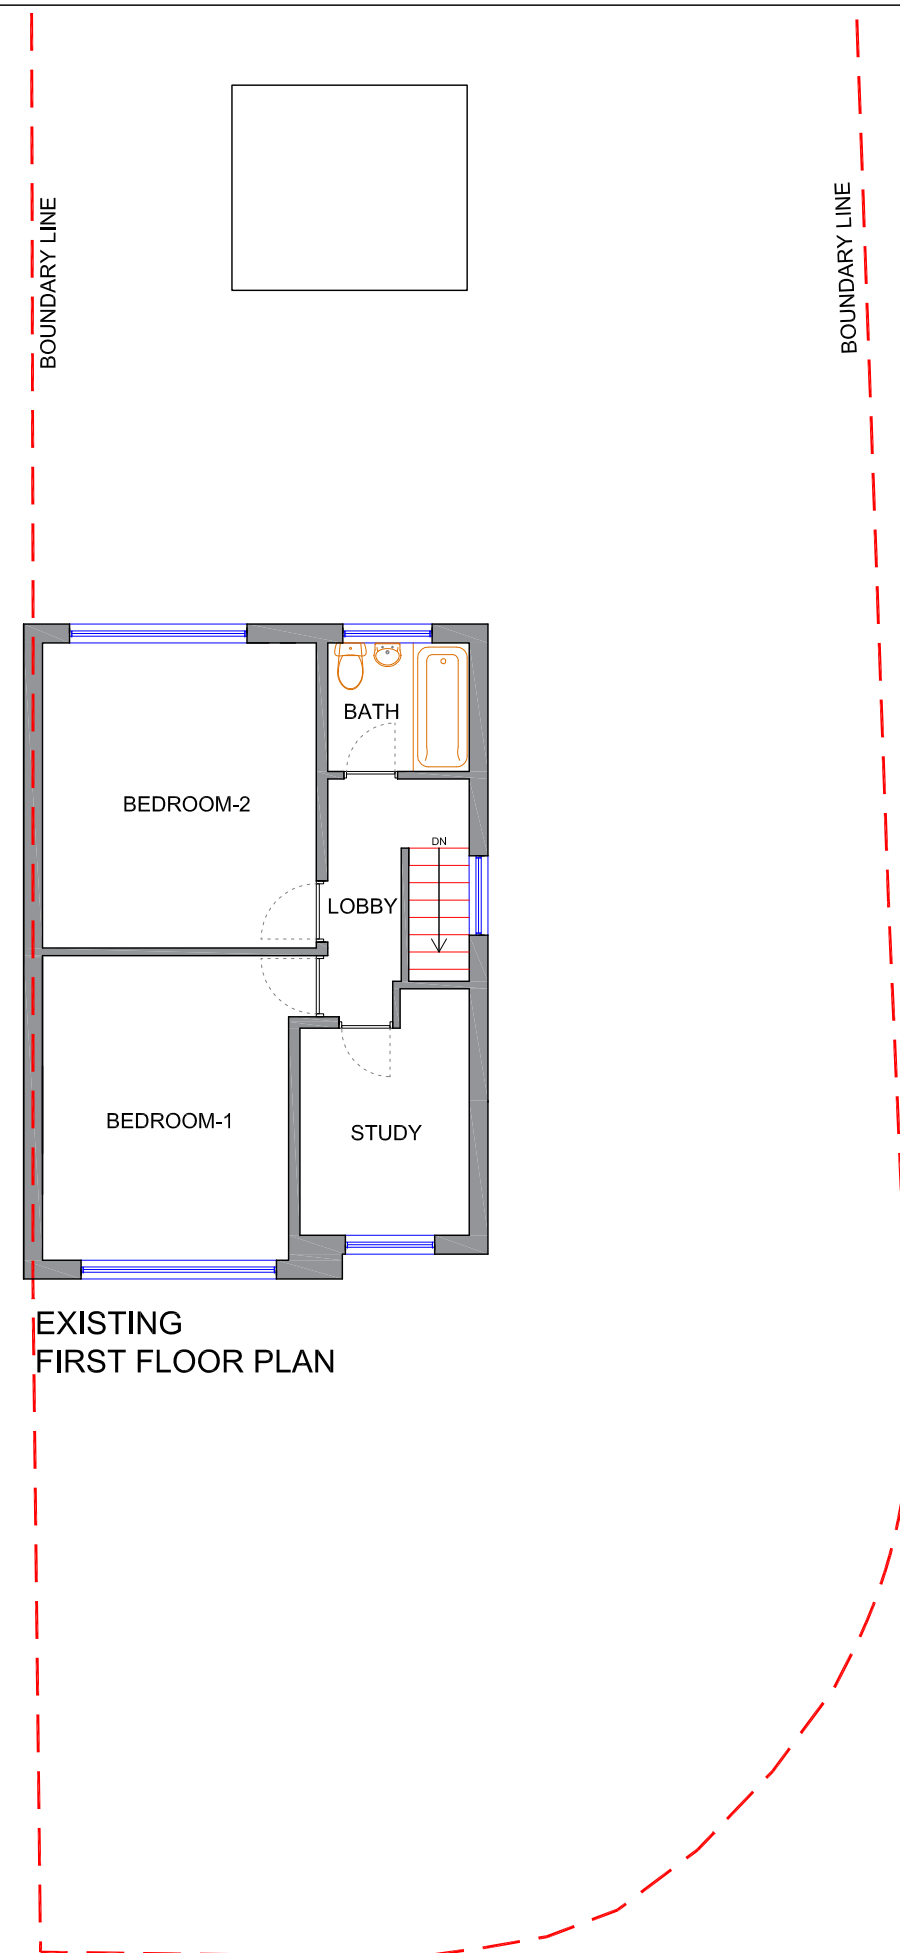

EXISTING
 FIRST FLOOR PLAN