



1 Existing Ground Floor Plan

Scale 1/100

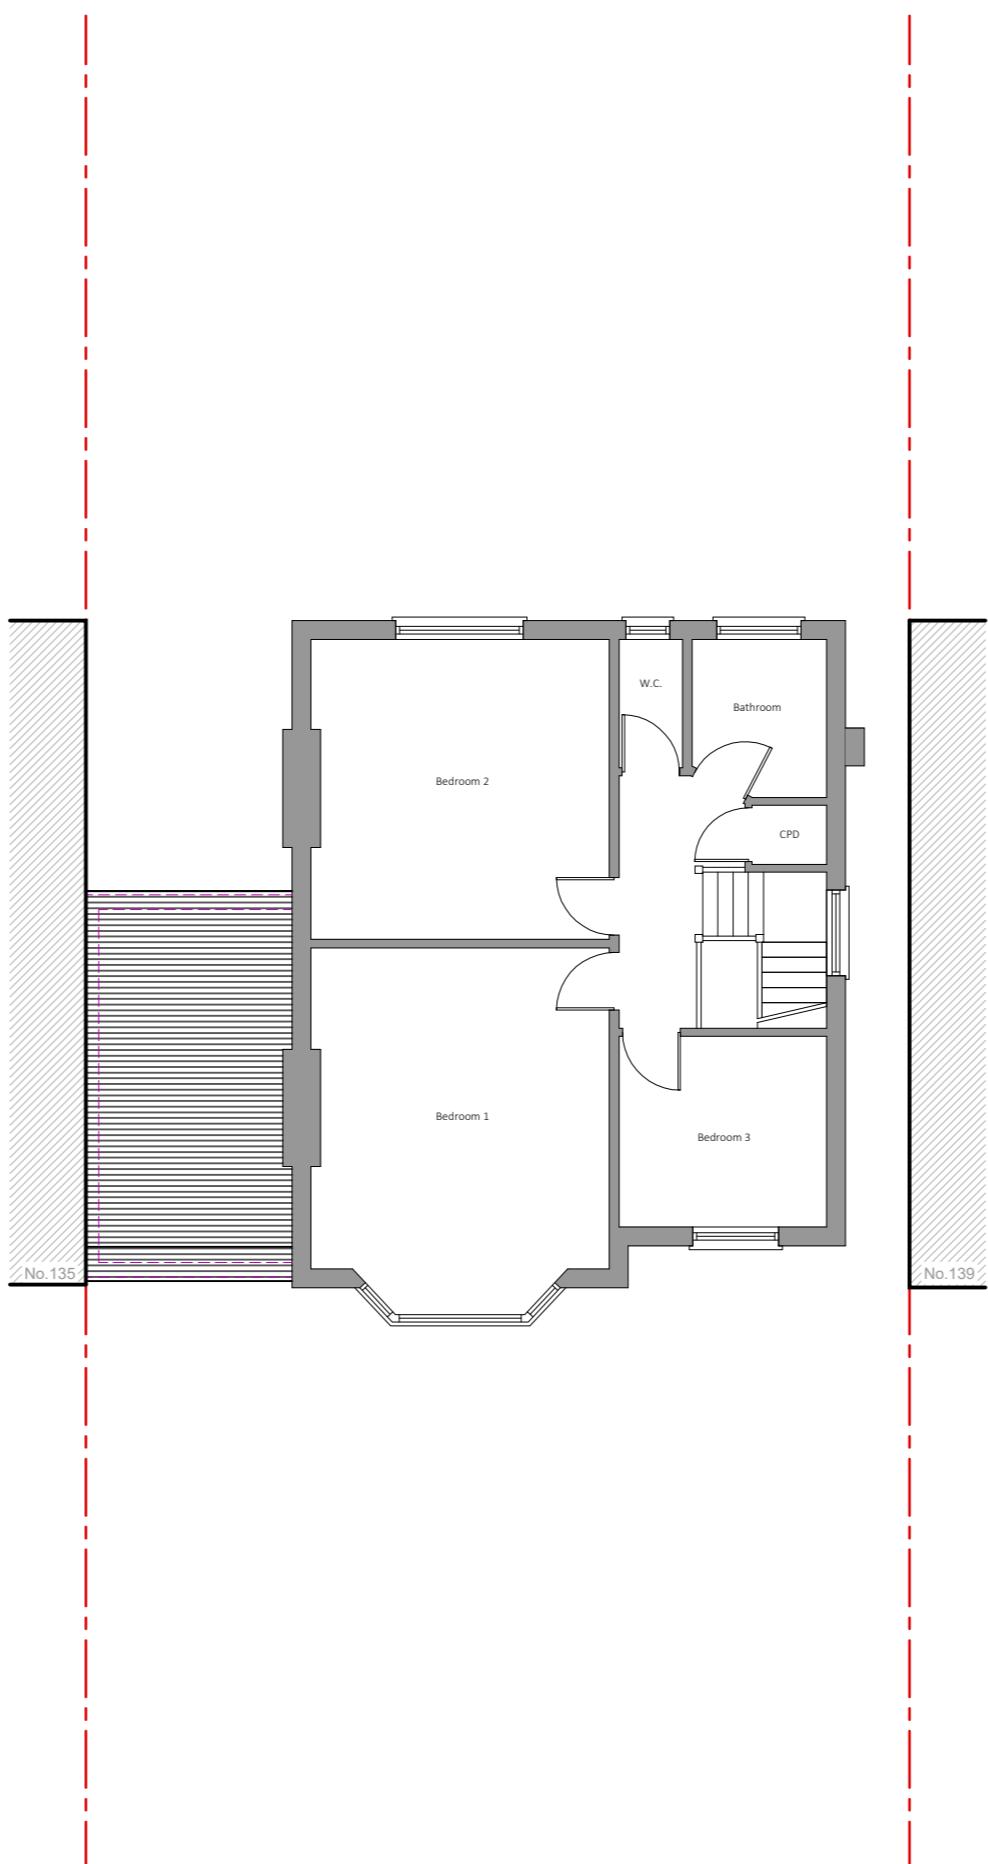

2 Existing First Floor Plan


Scale 1/100

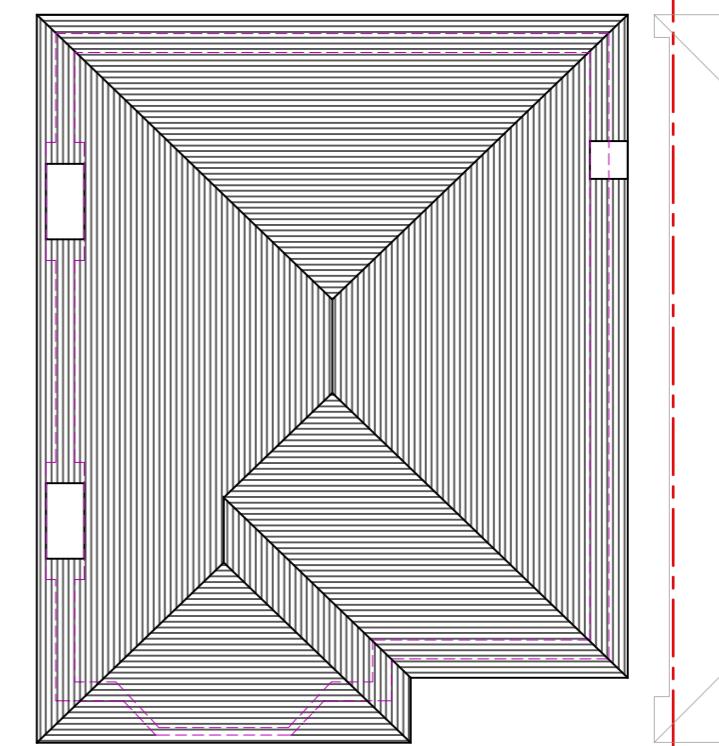

3 Existing Roof Plan

Scale 1/100

PARTY WALL ACT 1996
OWNER/S MUST ENSURE ALL
PARTY WALL AGREEMENTS ARE
IN PLACE BEFORE ANY BUILDING
WORKS ARE TO COMMENCE

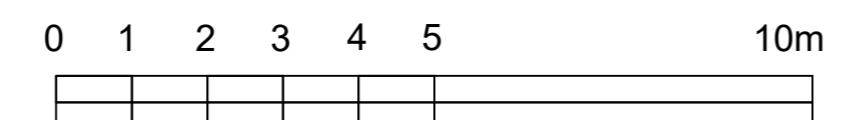

IMPORTANT GENERAL NOTE
The specification is to be read in conjunction with the plans/section details, and
other associated structural details as may be provided.
All work must be carried out in accordance with Building and Construction
Regulations Approval, and the Codes of Practice and British Standards as necessary.
All dimensions, levels, sizes, positions and locations of particulars as indicated on
drawings must be checked by the appointed Contractor on site prior to engaging in
works. Any discrepancies must be reported to the Architect/Surveyor/Engineer or
responsible person/s immediately.
The Client/Building Owner must comply with the CDM Regulations,
and appropriate Health & Safety on site precautions.
The Client/Building Owner must obtain any necessary PARTY WALL AGREEMENTS,
prior to engaging in the works on site.

Revisions Date Description

Page Size A2
Scale 1:100
Drawing Status AAP AP
Project 137 Northwood Way
Revision 1st
Drawing Date Aug-24

Existing Plans
Drawing No. NW137-02-1001

DontMoveExtend.com
Planning Permission Specialists
137 Northwood Way
Northwood
HA6 1RF
Drawing No. NW137-02-1001