




All materials used in the proposed  
will match existing materials

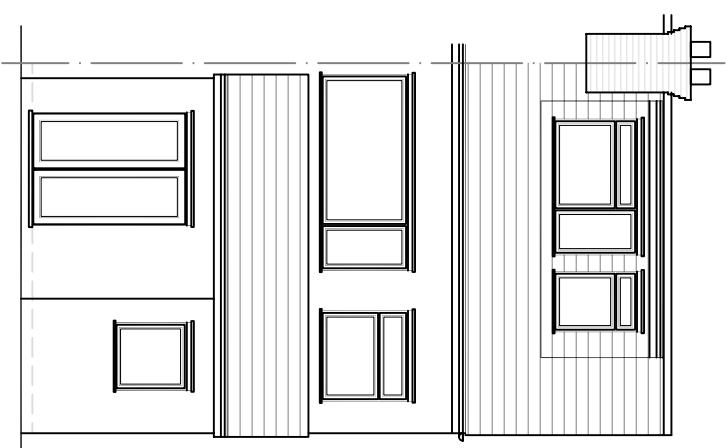


Rear Elevation

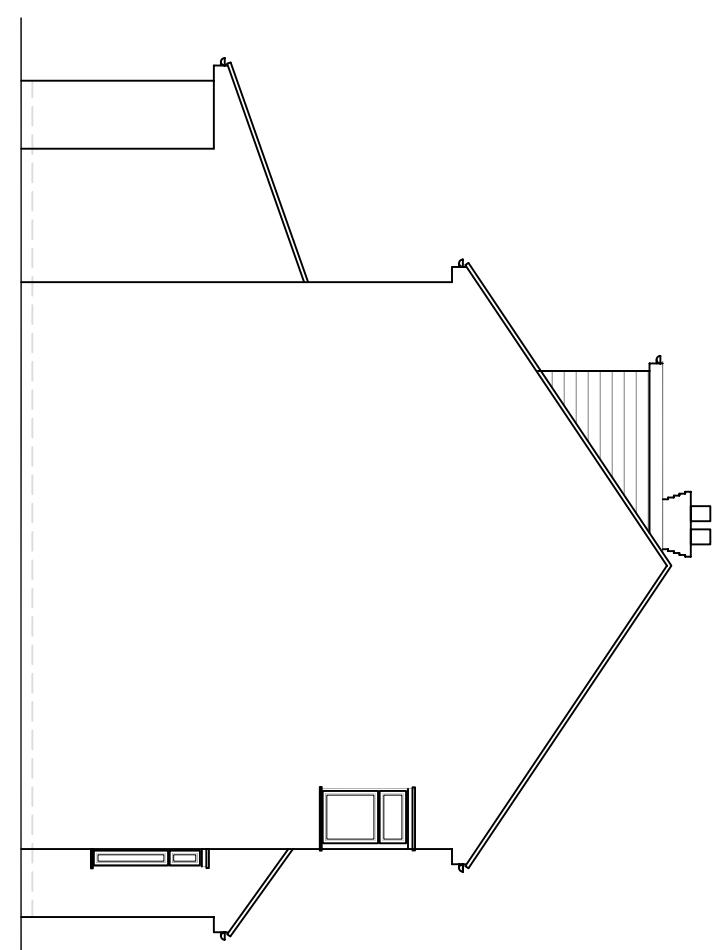

Side Elevation (LHS)

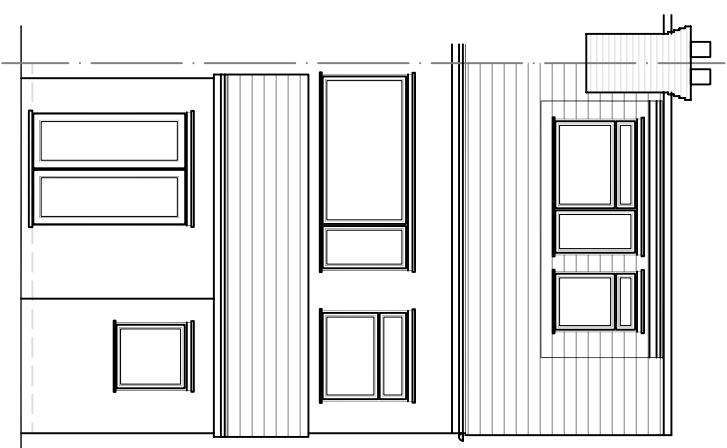

Side Elevation (RHS)  
scale 1:200

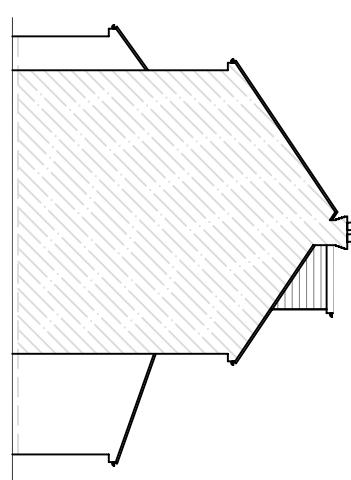


rev.  
These drawings should be approved by local Authority  
All dimensions to be checked on site. This drawing is  
copyright and should not be reproduced without permission of  
the Architects.

client:  
Mr. Dev Kaila  
project:  
57 Gledwood Drive  
Hayes  
Middlesex UB4 0AH

drawing:


### Proposed Elevations & Ground Floor Plan

scale: 1:100 date: May 2022 drawn:  
rev:

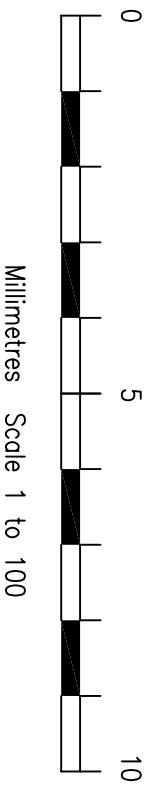

Millimetres Scale 1 to 100

Ground Floor Plan

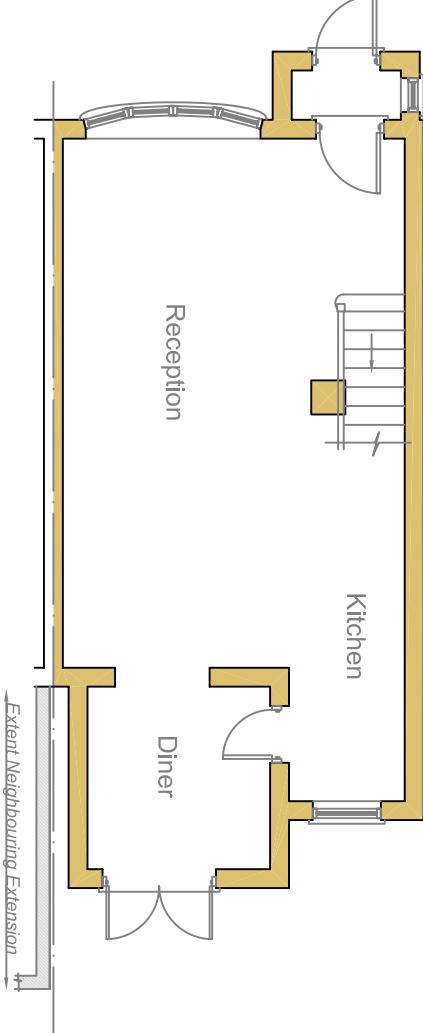

Reception

Kitchen

Diner

Extent Neighbouring Extension