



All materials used in the proposed  
will match existing materials

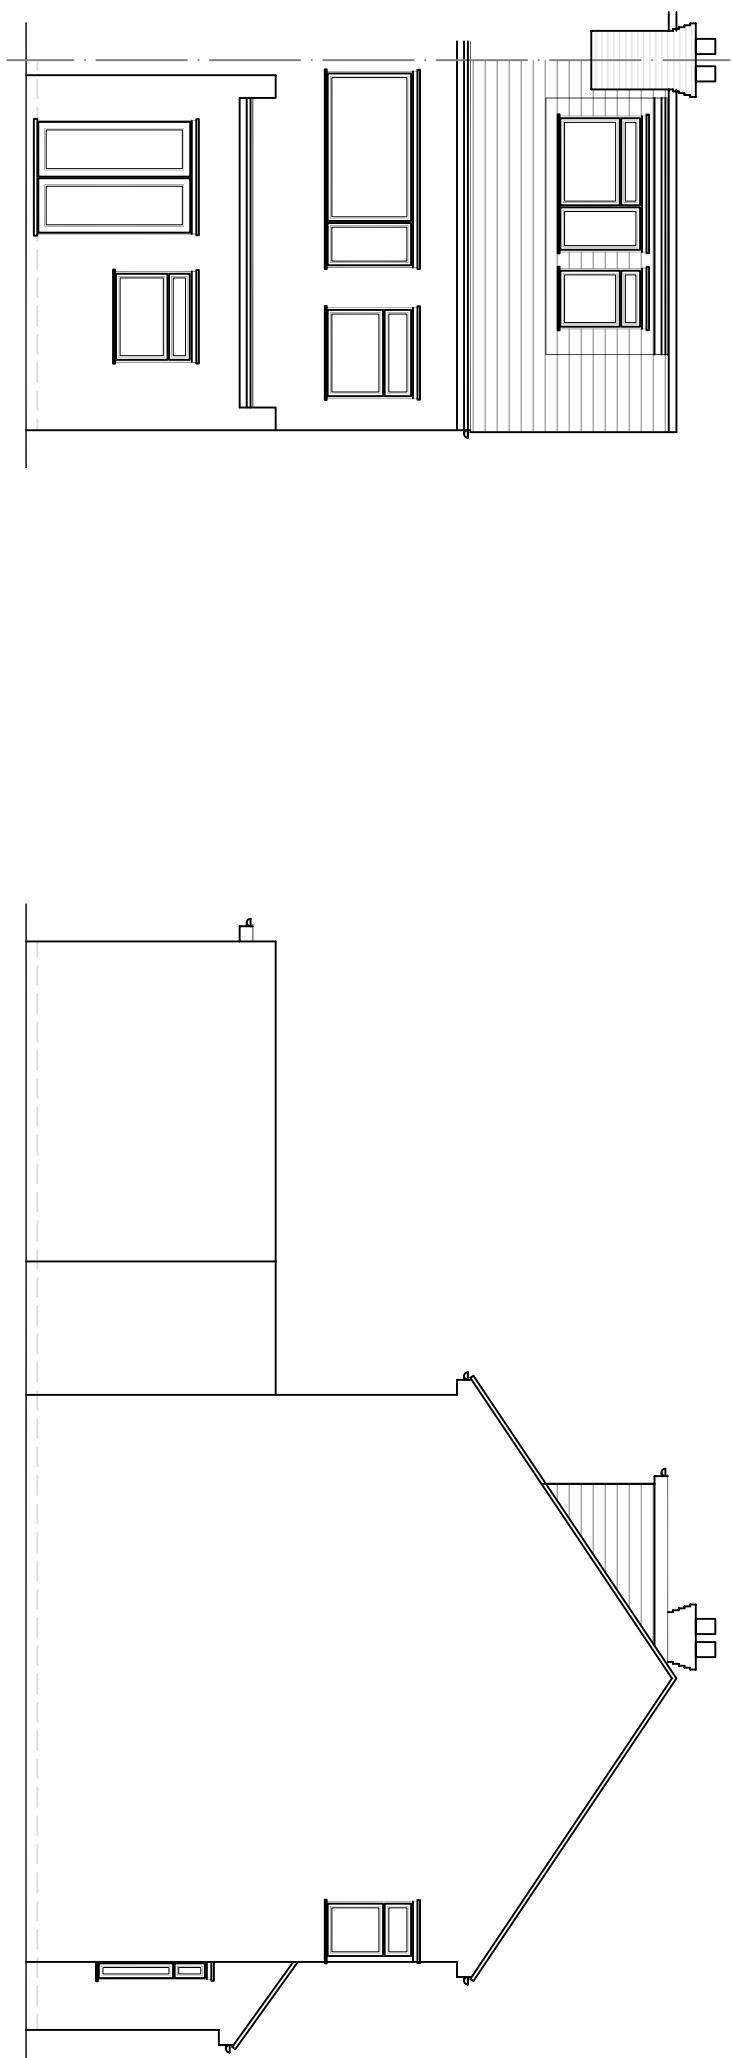

Rear Elevation

Side Elevation (LHS)

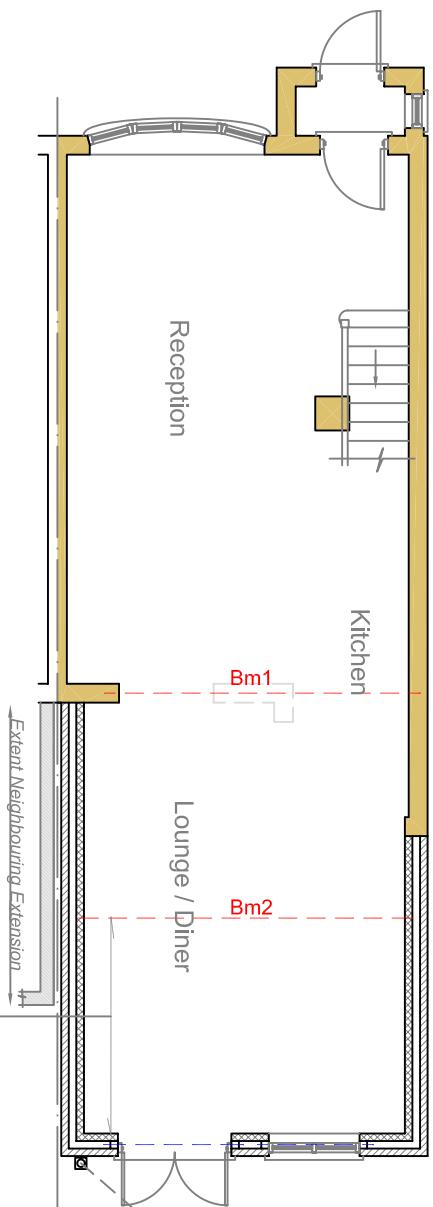

Ground Floor Plan

Flat Roof Joists  
50 x 175 C24 @ 400c/c

Beam 1 - 203 x 203 x 46kg/m UC  
Beam 2 - 203 x 203 x 46kg/m UC

1cub.m for every 16.5sq.m. of roof  
area drained  
Soakway 5m from extension

rev.  
These drawings should be approved by local Authority  
All dimensions to be checked on site. This drawing is  
copyright and should not be reproduced without permission of  
the Architects.

client:  
**Mr. Dev Kaila**

project:  
**57 Gledwood Drive**  
**Hayes**  
**Middlesex UB4 0AH**

drawing:

**Proposed Elevations  
& Ground Floor Plan**

scale: 1:100 date: May 2022 drawn: