



EXISTING GROUND FLOOR PLAN

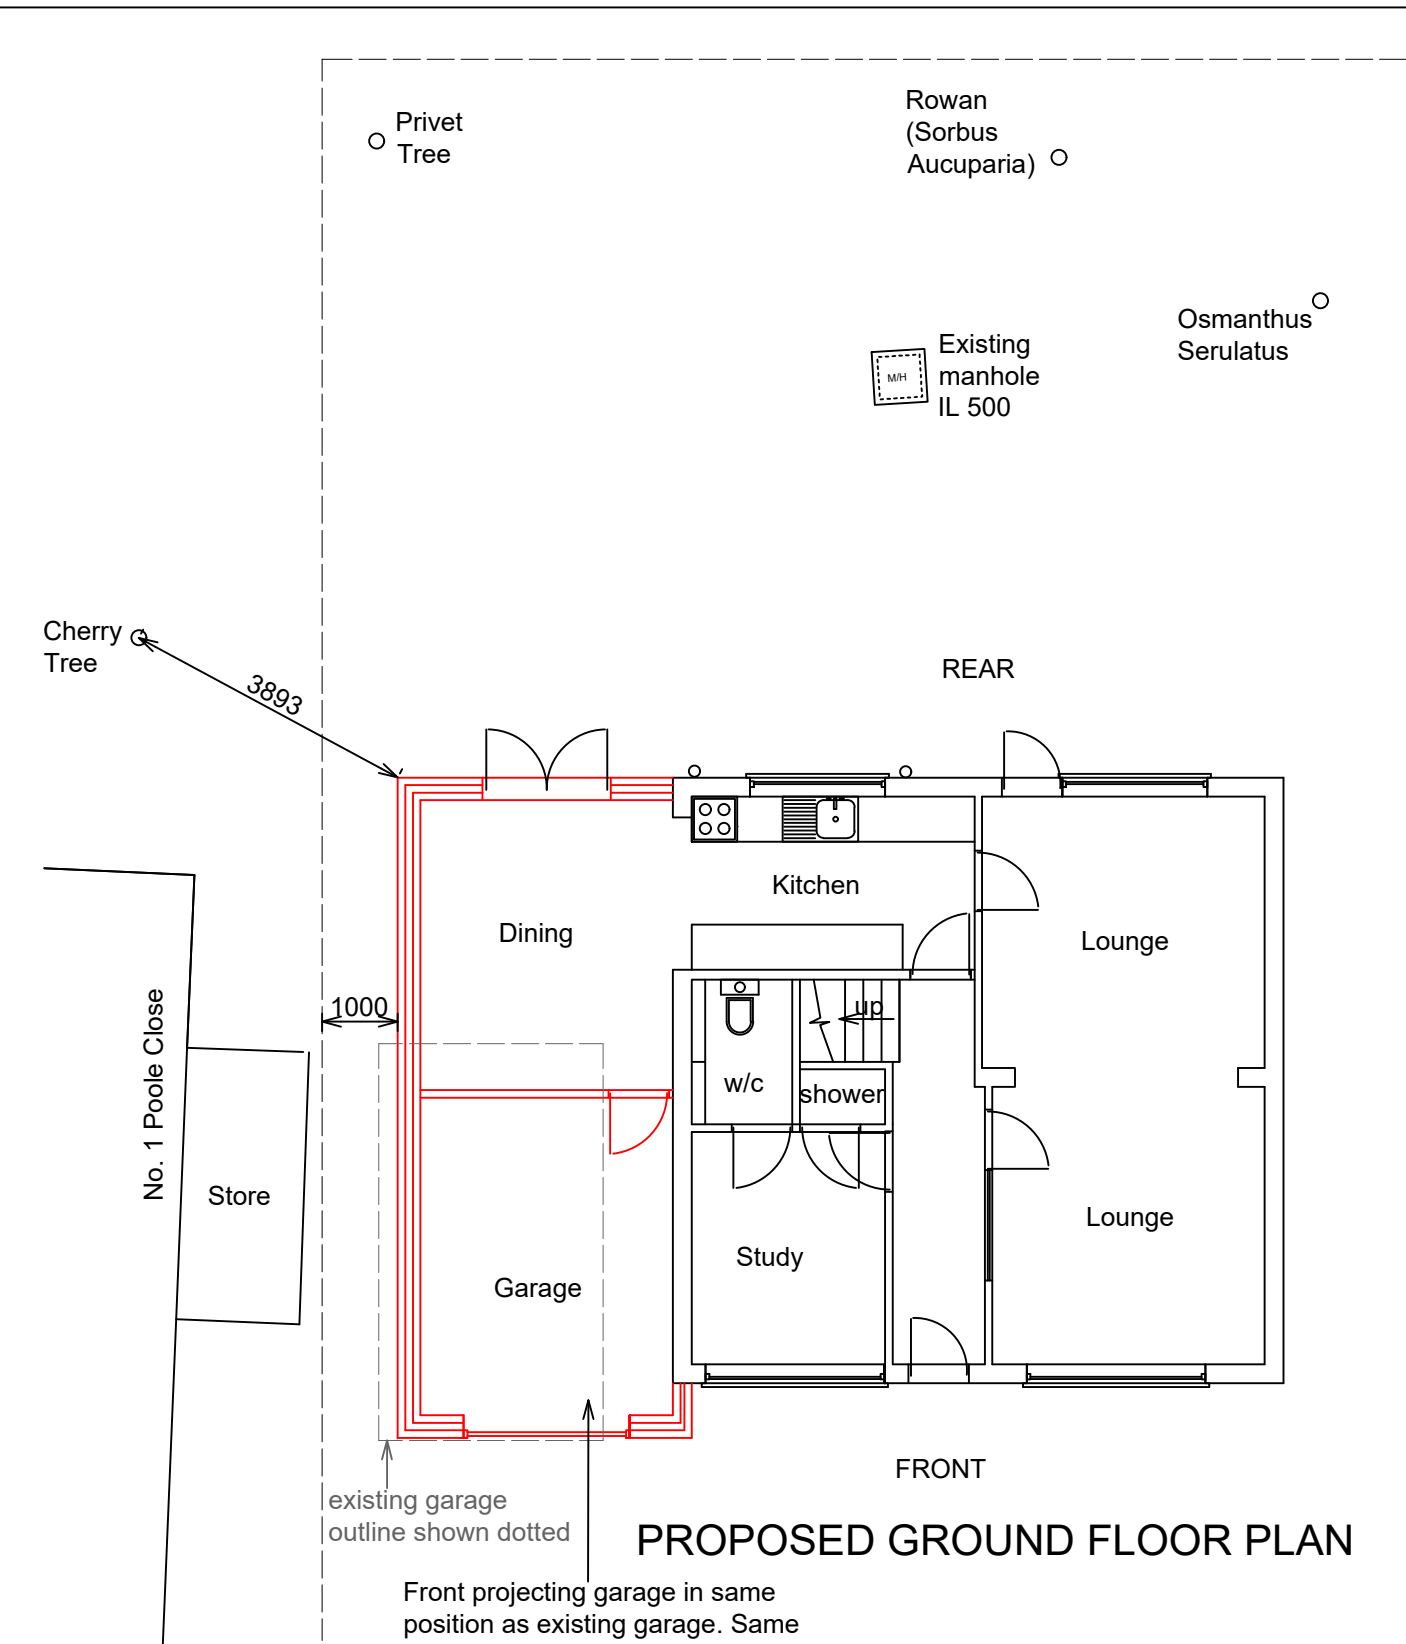


PROPOSED GROUND FLOOR PLAN


Front projecting garage in same position as existing garage. Same attached garage position as adjacent property no. 3 Poole Close

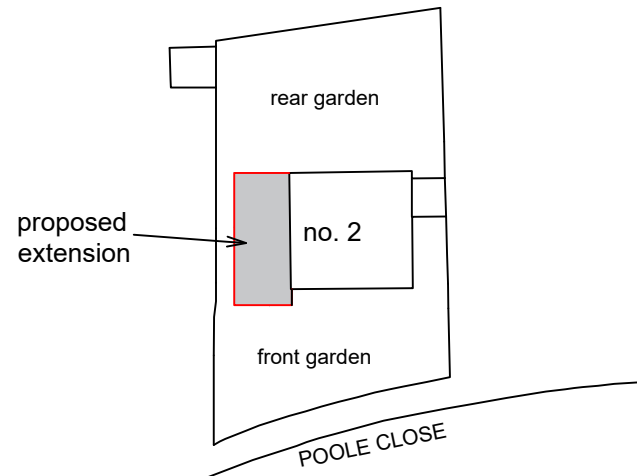


BLOCK PLAN
scale: 1:500

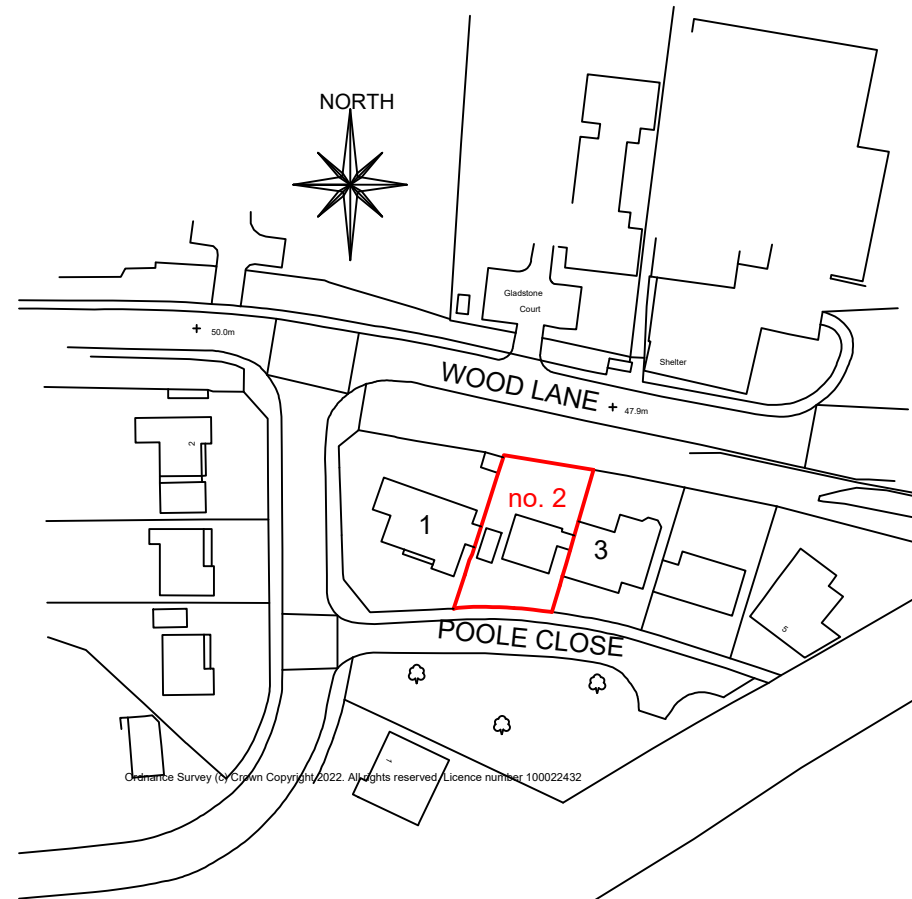


LOCATION PLAN
SCALE: 1:1250

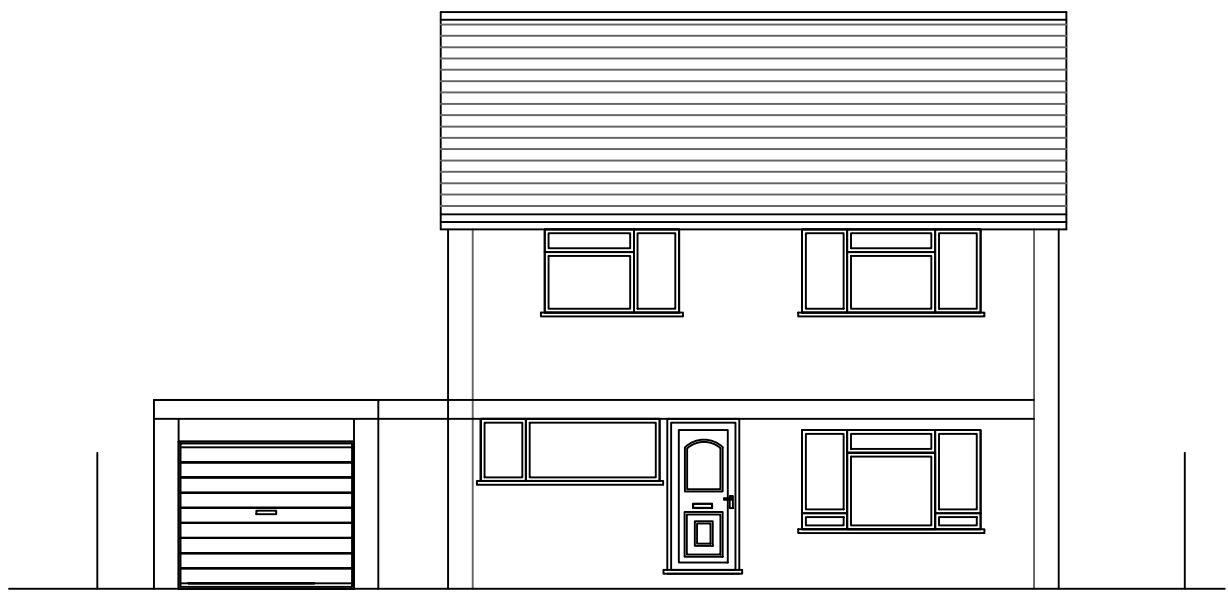


EXISTING FRONT ELEVATION

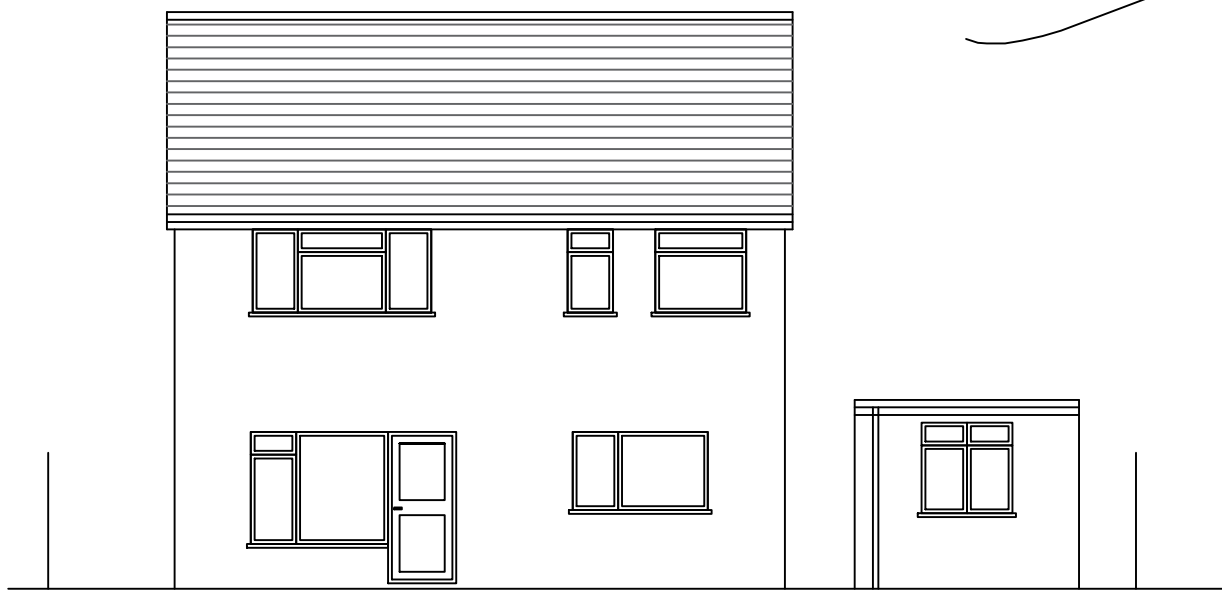


EXISTING REAR ELEVATION

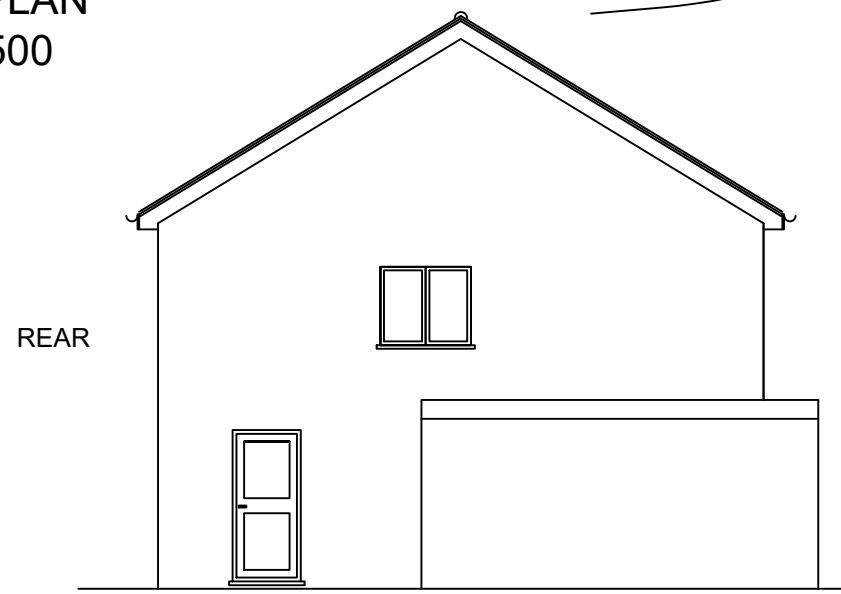

EXISTING SIDE ELEVATION A

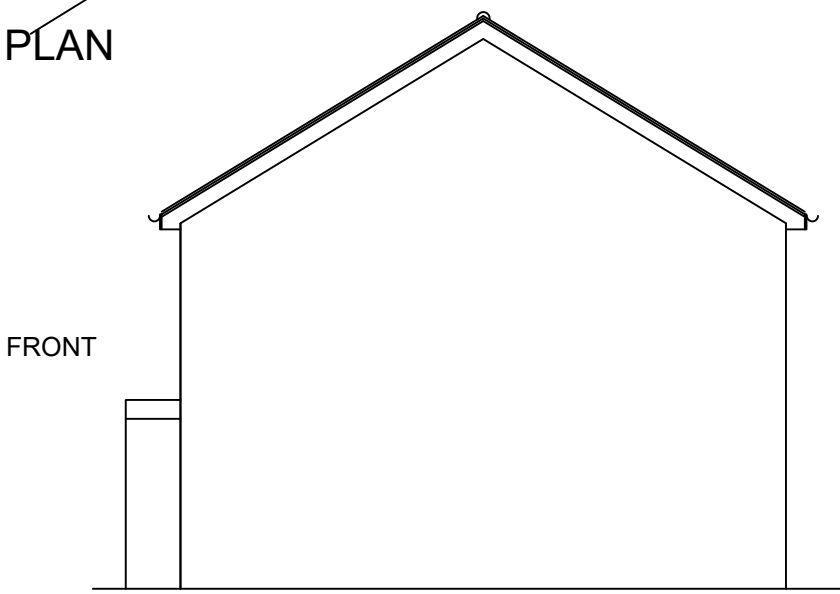


EXISTING SIDE ELEVATION B

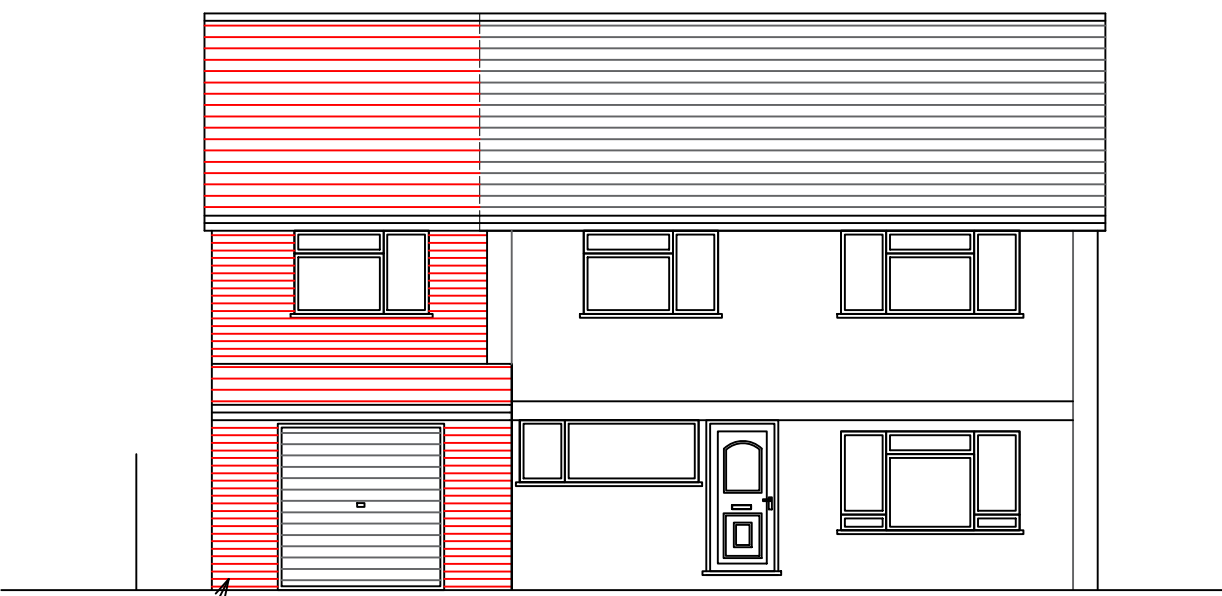


PROPOSED FRONT ELEVATION




PROPOSED REAR ELEVATION

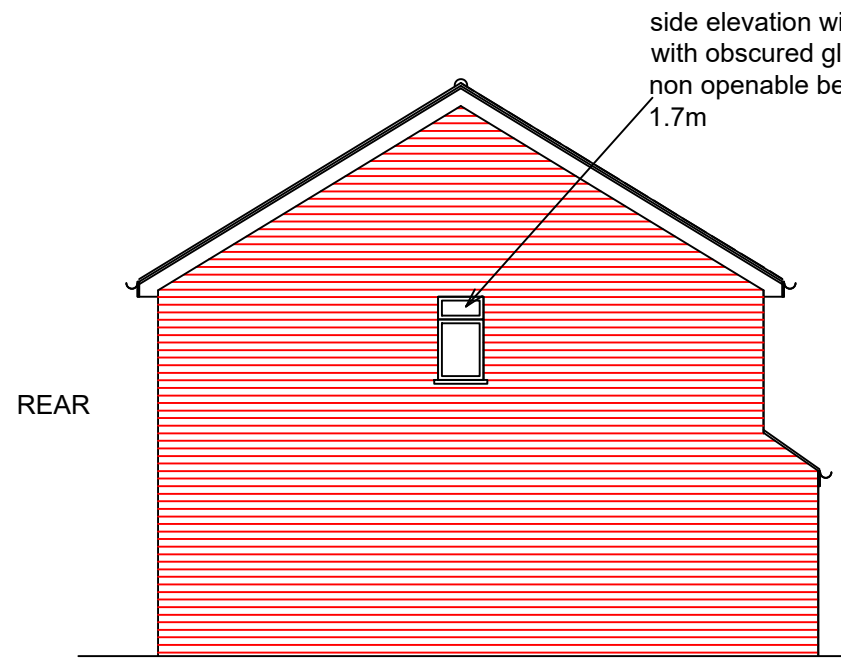


PROPOSED SIDE ELEVATION A

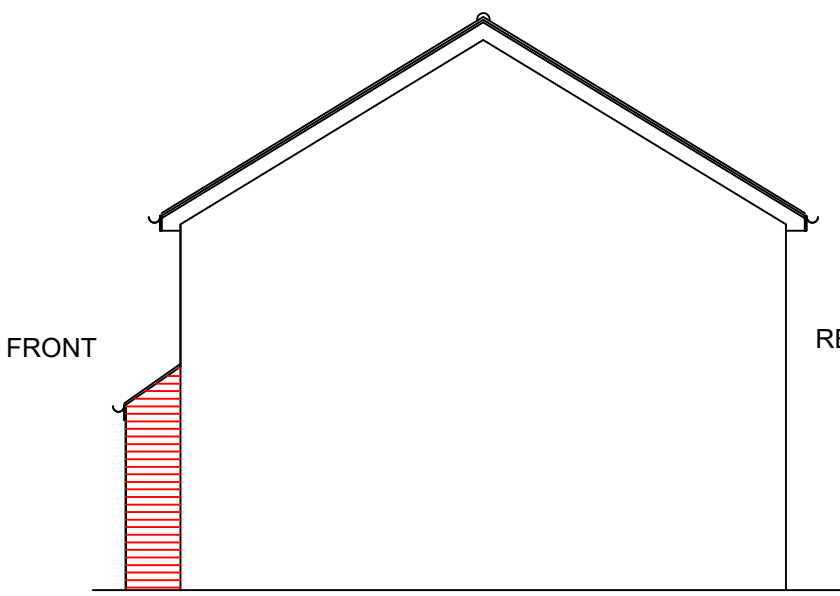

PROPOSED SIDE ELEVATION B

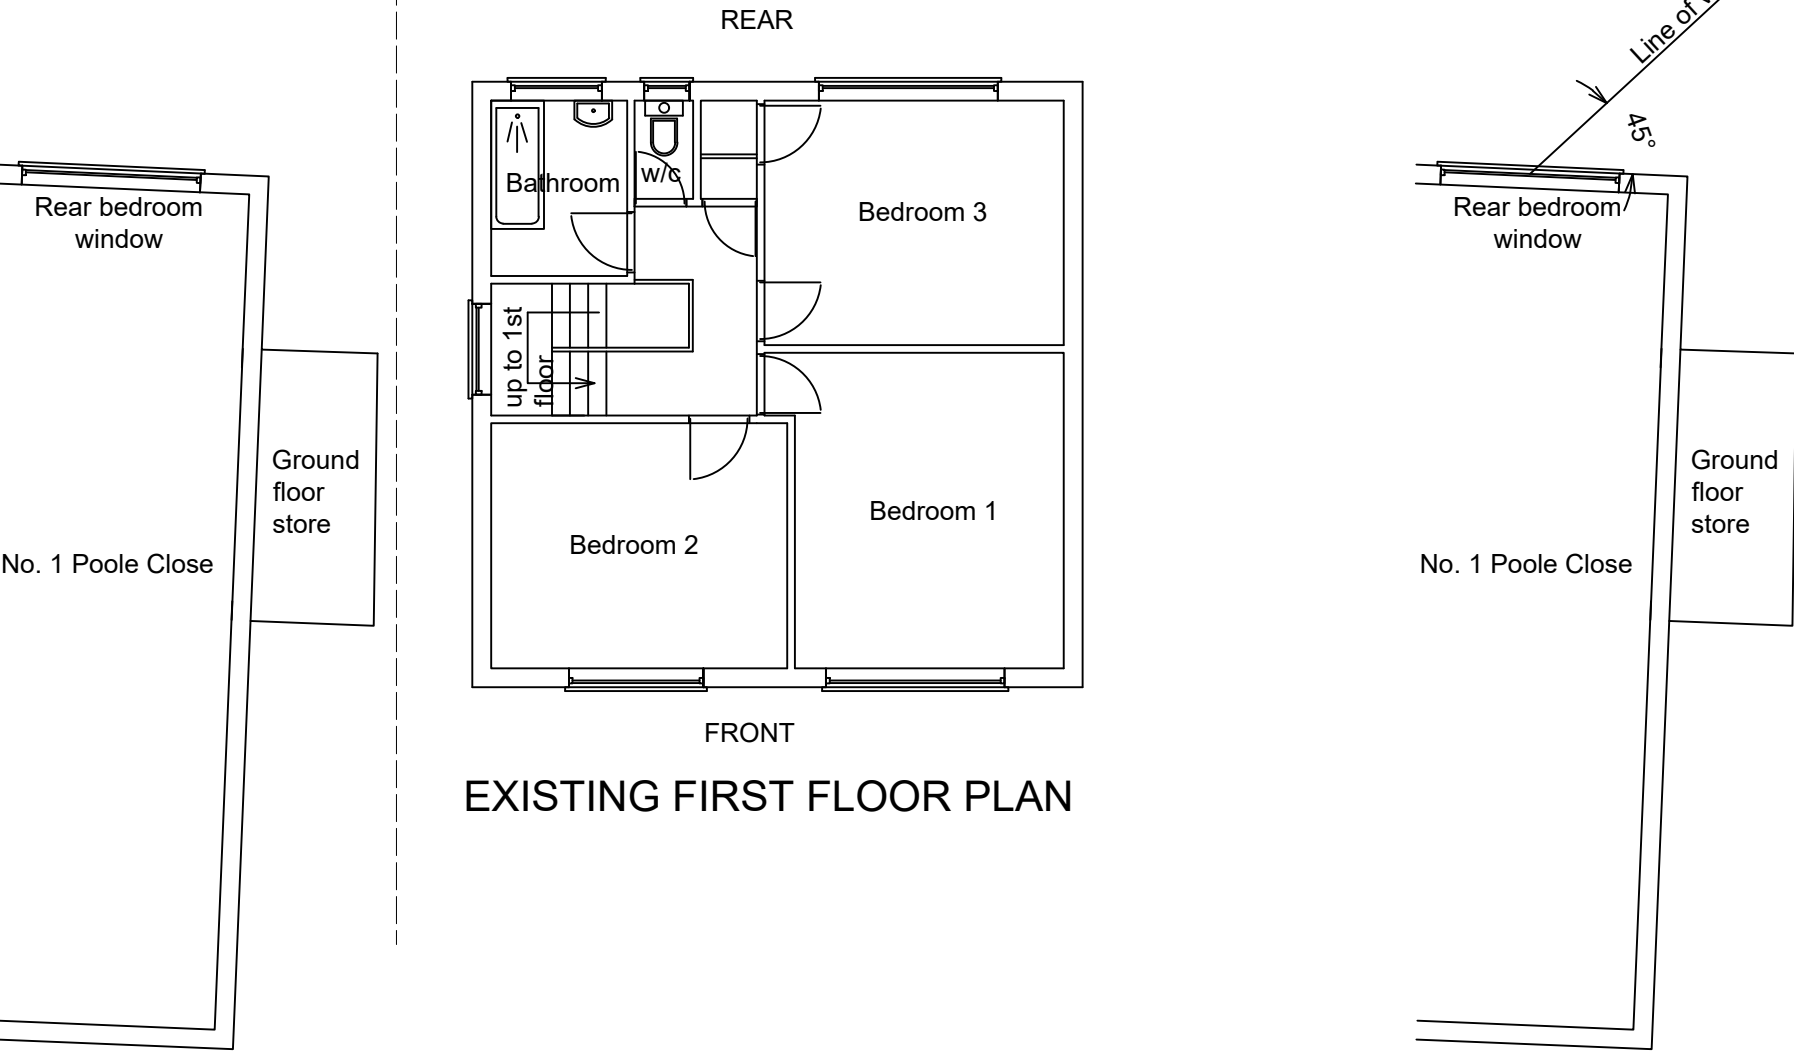

EXISTING FIRST FLOOR PLAN

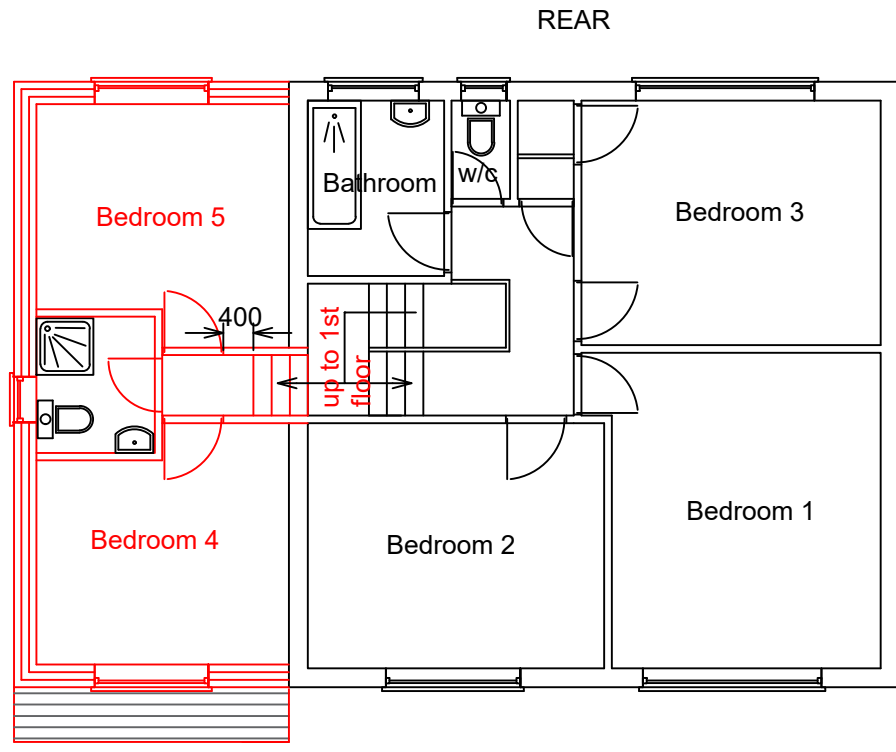

PROPOSED FIRST FLOOR PLAN

Rev. A: October 2022 - Loft conversion removed. Front extension to porch and study removed. 45 degree line of view from neighbours' rear window added.

PROJECT: PROPOSED DOUBLE STOREY SIDE EXTENSION, AND LOFT CONVERSION WITH RAISED ROOF HEIGHT AND REAR DORMER	
TITLE: EXISTING AND PROPOSED PLANS ELEVATIONS, LOCATION PLAN AND BLOCK PLAN	
ADDRESS: 2 POOLE CLOSE RUISLIP HA4 7EW	
 MISTRY DESIGN	SCALE: 1:100
DRAWN: P S Mistry TEL: 07958 944 584 DATE: June 2022	Page A1
DRAWING NO: 2217/01 Rev. A	

