



Existing First Floor Plan

Scale 1:100

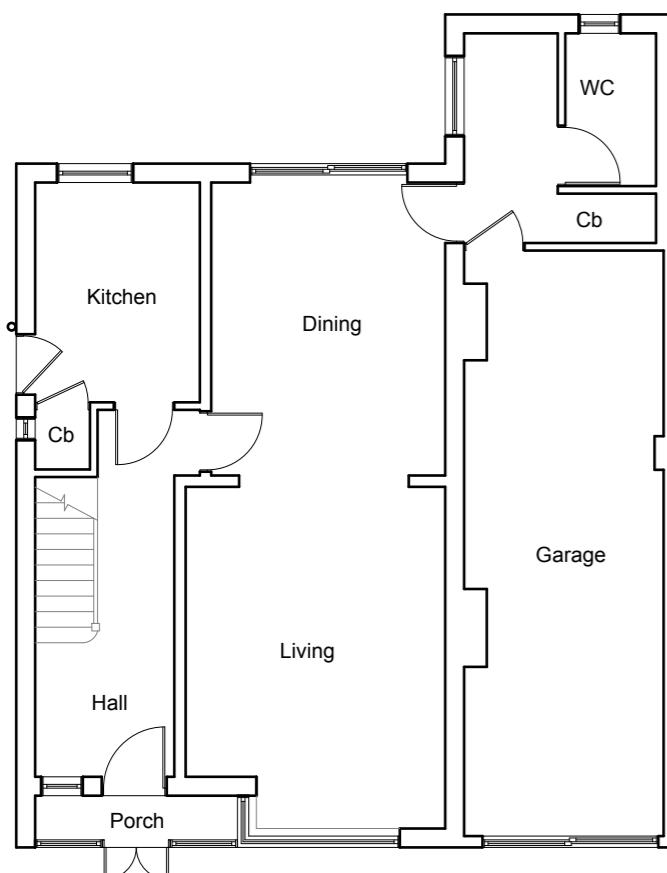


Existing Ground Floor Plan

Scale 1:100

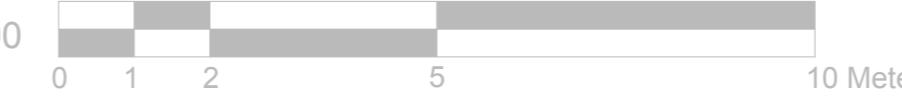


Existing Rear Elevation

Scale:1:100

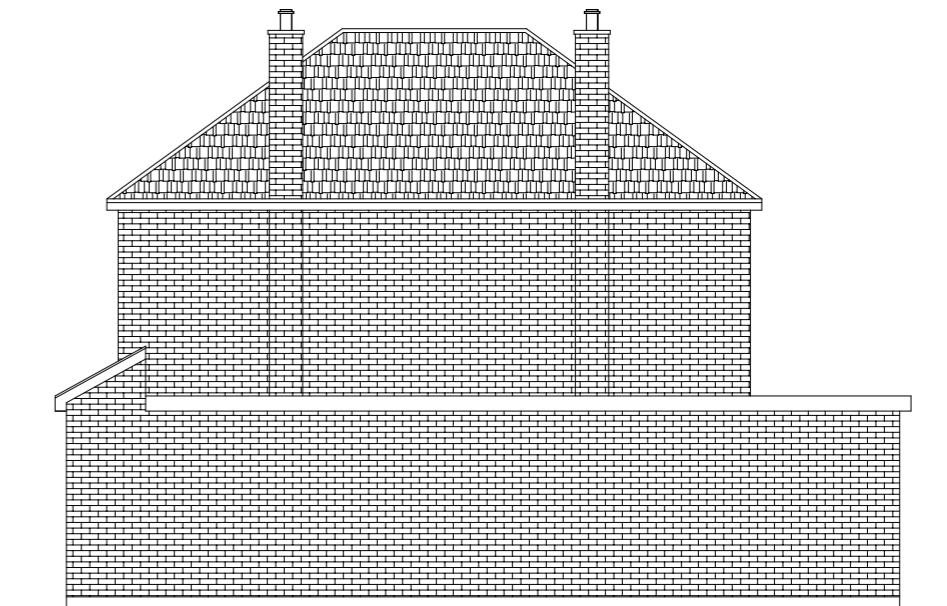

Existing Side Elevation

Scale:1:100

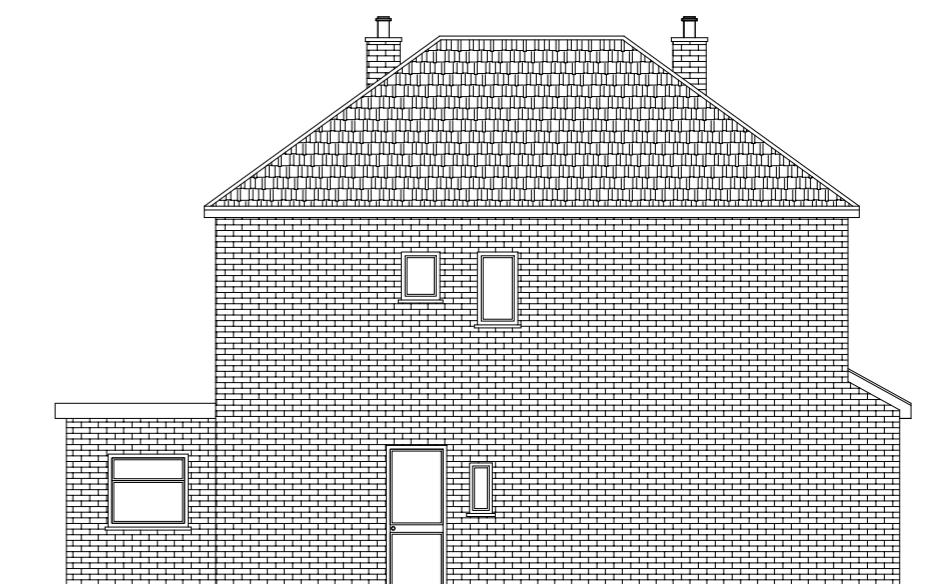

Existing Side Elevation

Scale:1:100



Project:  
55 Mellow Lane East  
Hayes  
UB4 8ES

Title:  
Existing Floor Plans  
Existing Elevations


Scale: 1:100 @ A3  
Date: 23.05.2022  
Drawing No.:  
LBA 3089 - 01/LB  
Revision

info@lbarchigroup.co.uk

Mob: 07710410150

All work to comply with  
current building regulations  
and codes of practice


Proposed External Finish  
Materials to Match Existing  
External Finish Materials

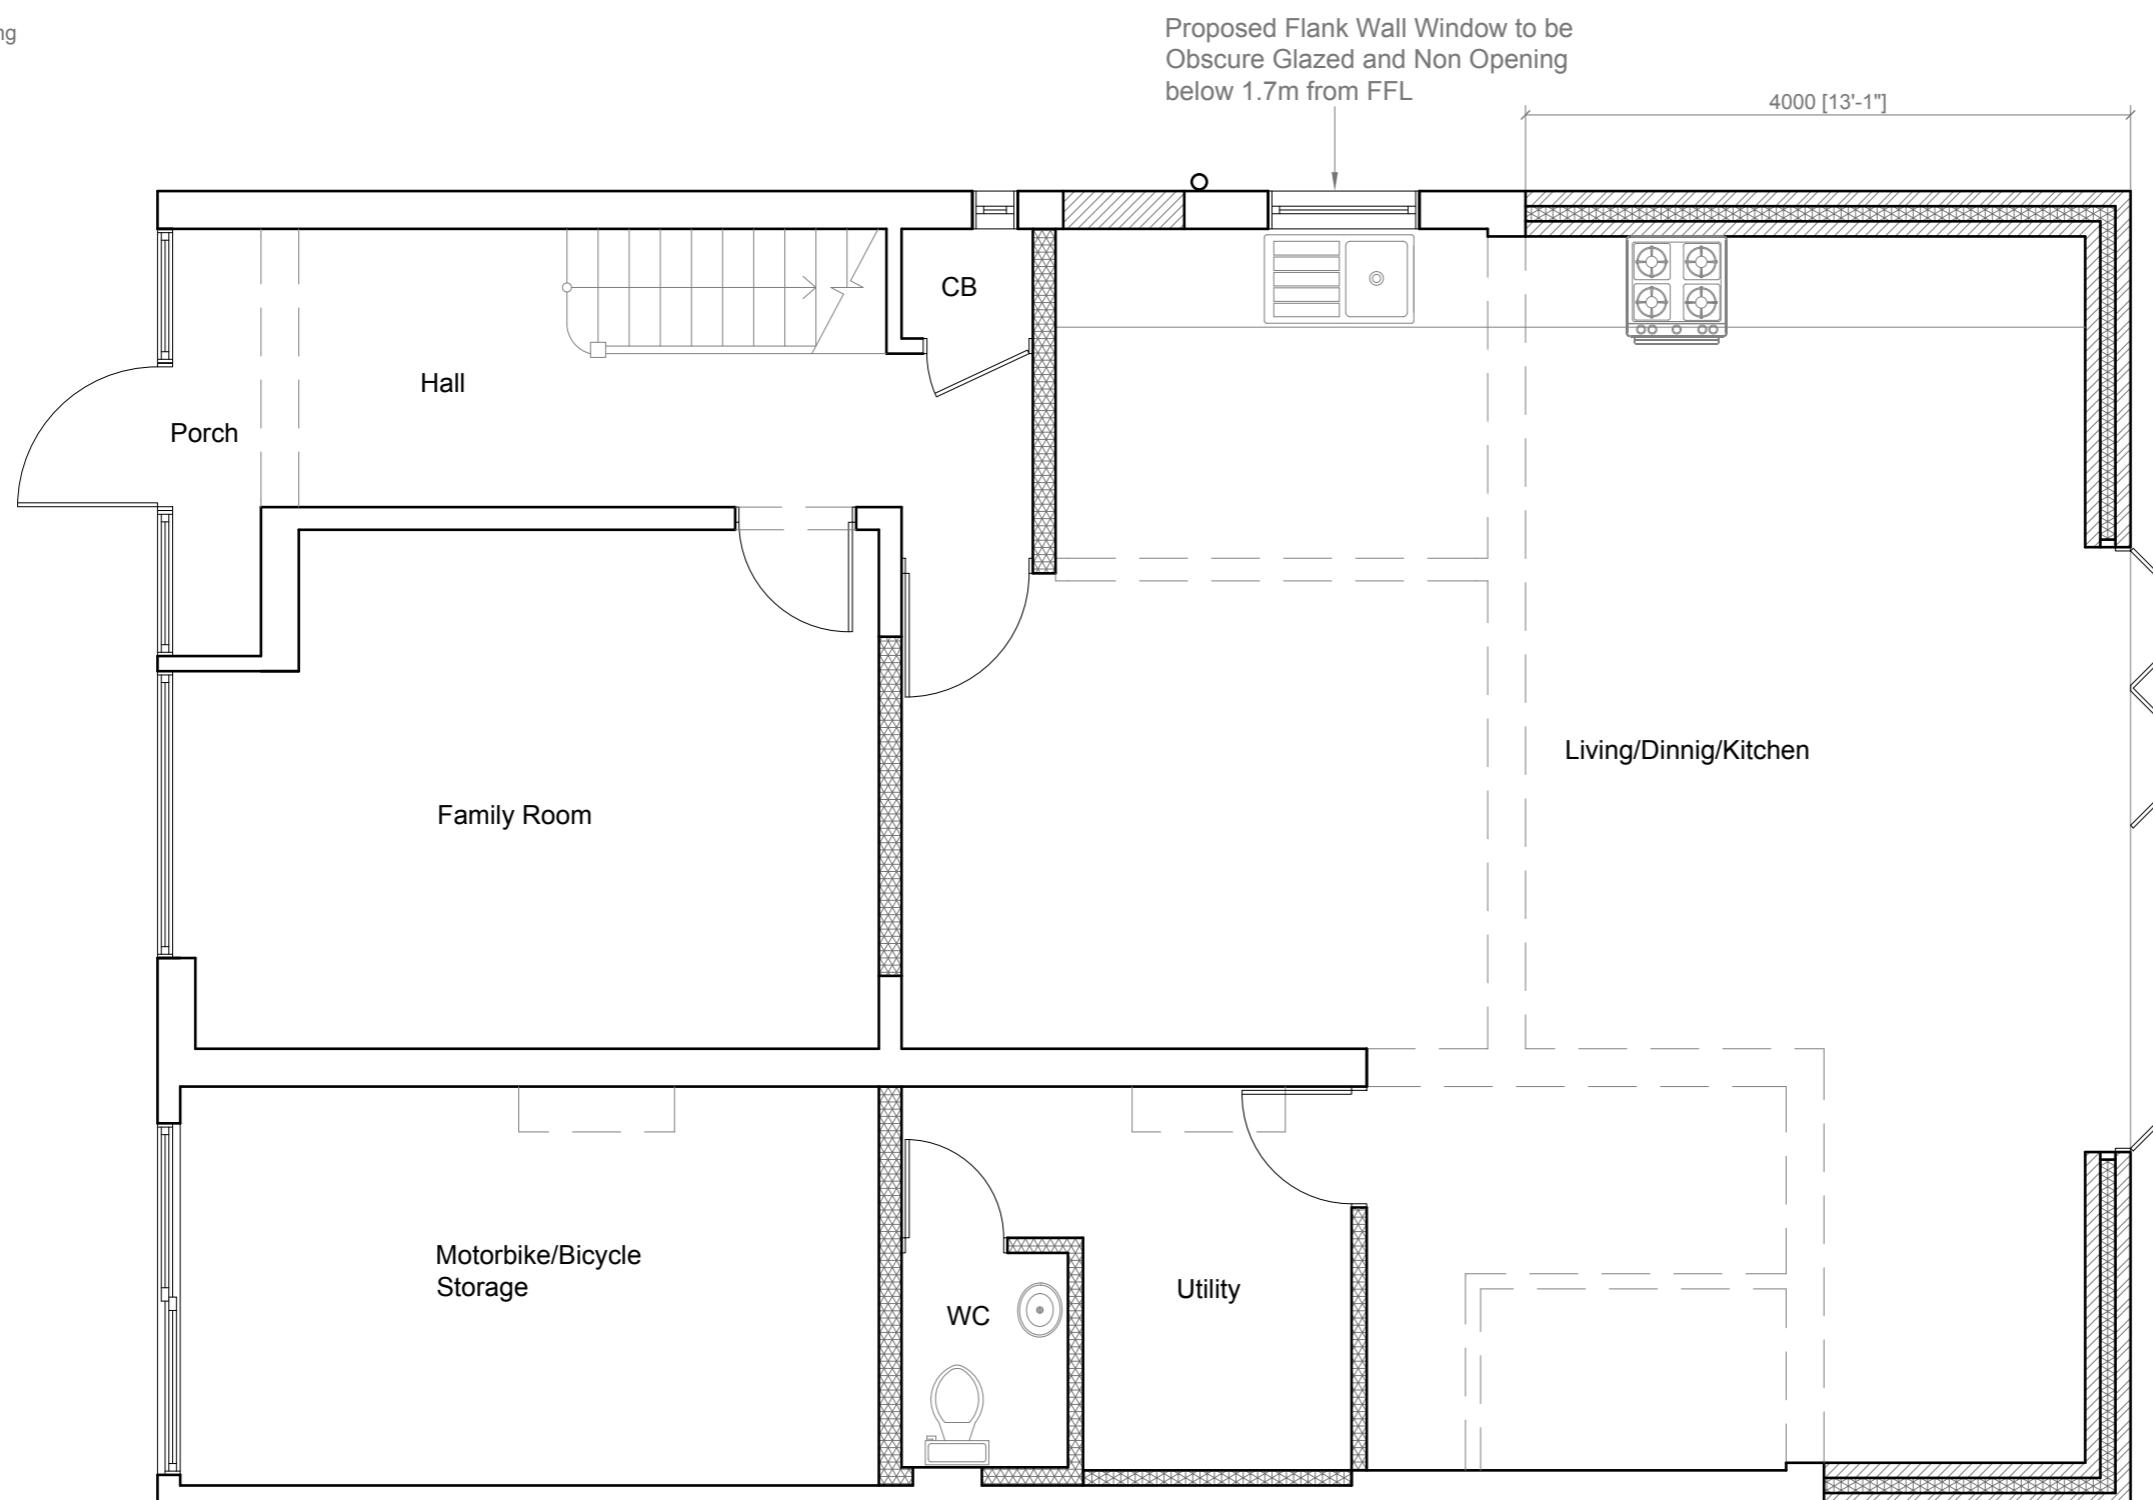

Proposed Ground Floor Plan

Scale 1:50



1:50

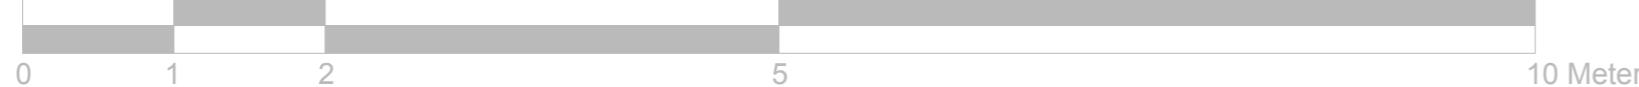

 LB Archigroup	Project: 55 Mellow Lane East Hayes UB4 8ES	Title: Proposed Ground Floor Plan	Scale: 1:50 @ A3 Date: 23.05.2022 Drawing No.: LBA 3089 - 02/LB Revision
			info@lbarchigroup.co.uk    Mob: 07710410150

All work to comply with  
current building regulations  
and codes of practice

Proposed External Finish  
Materials to Match Existing  
External Finish Materials

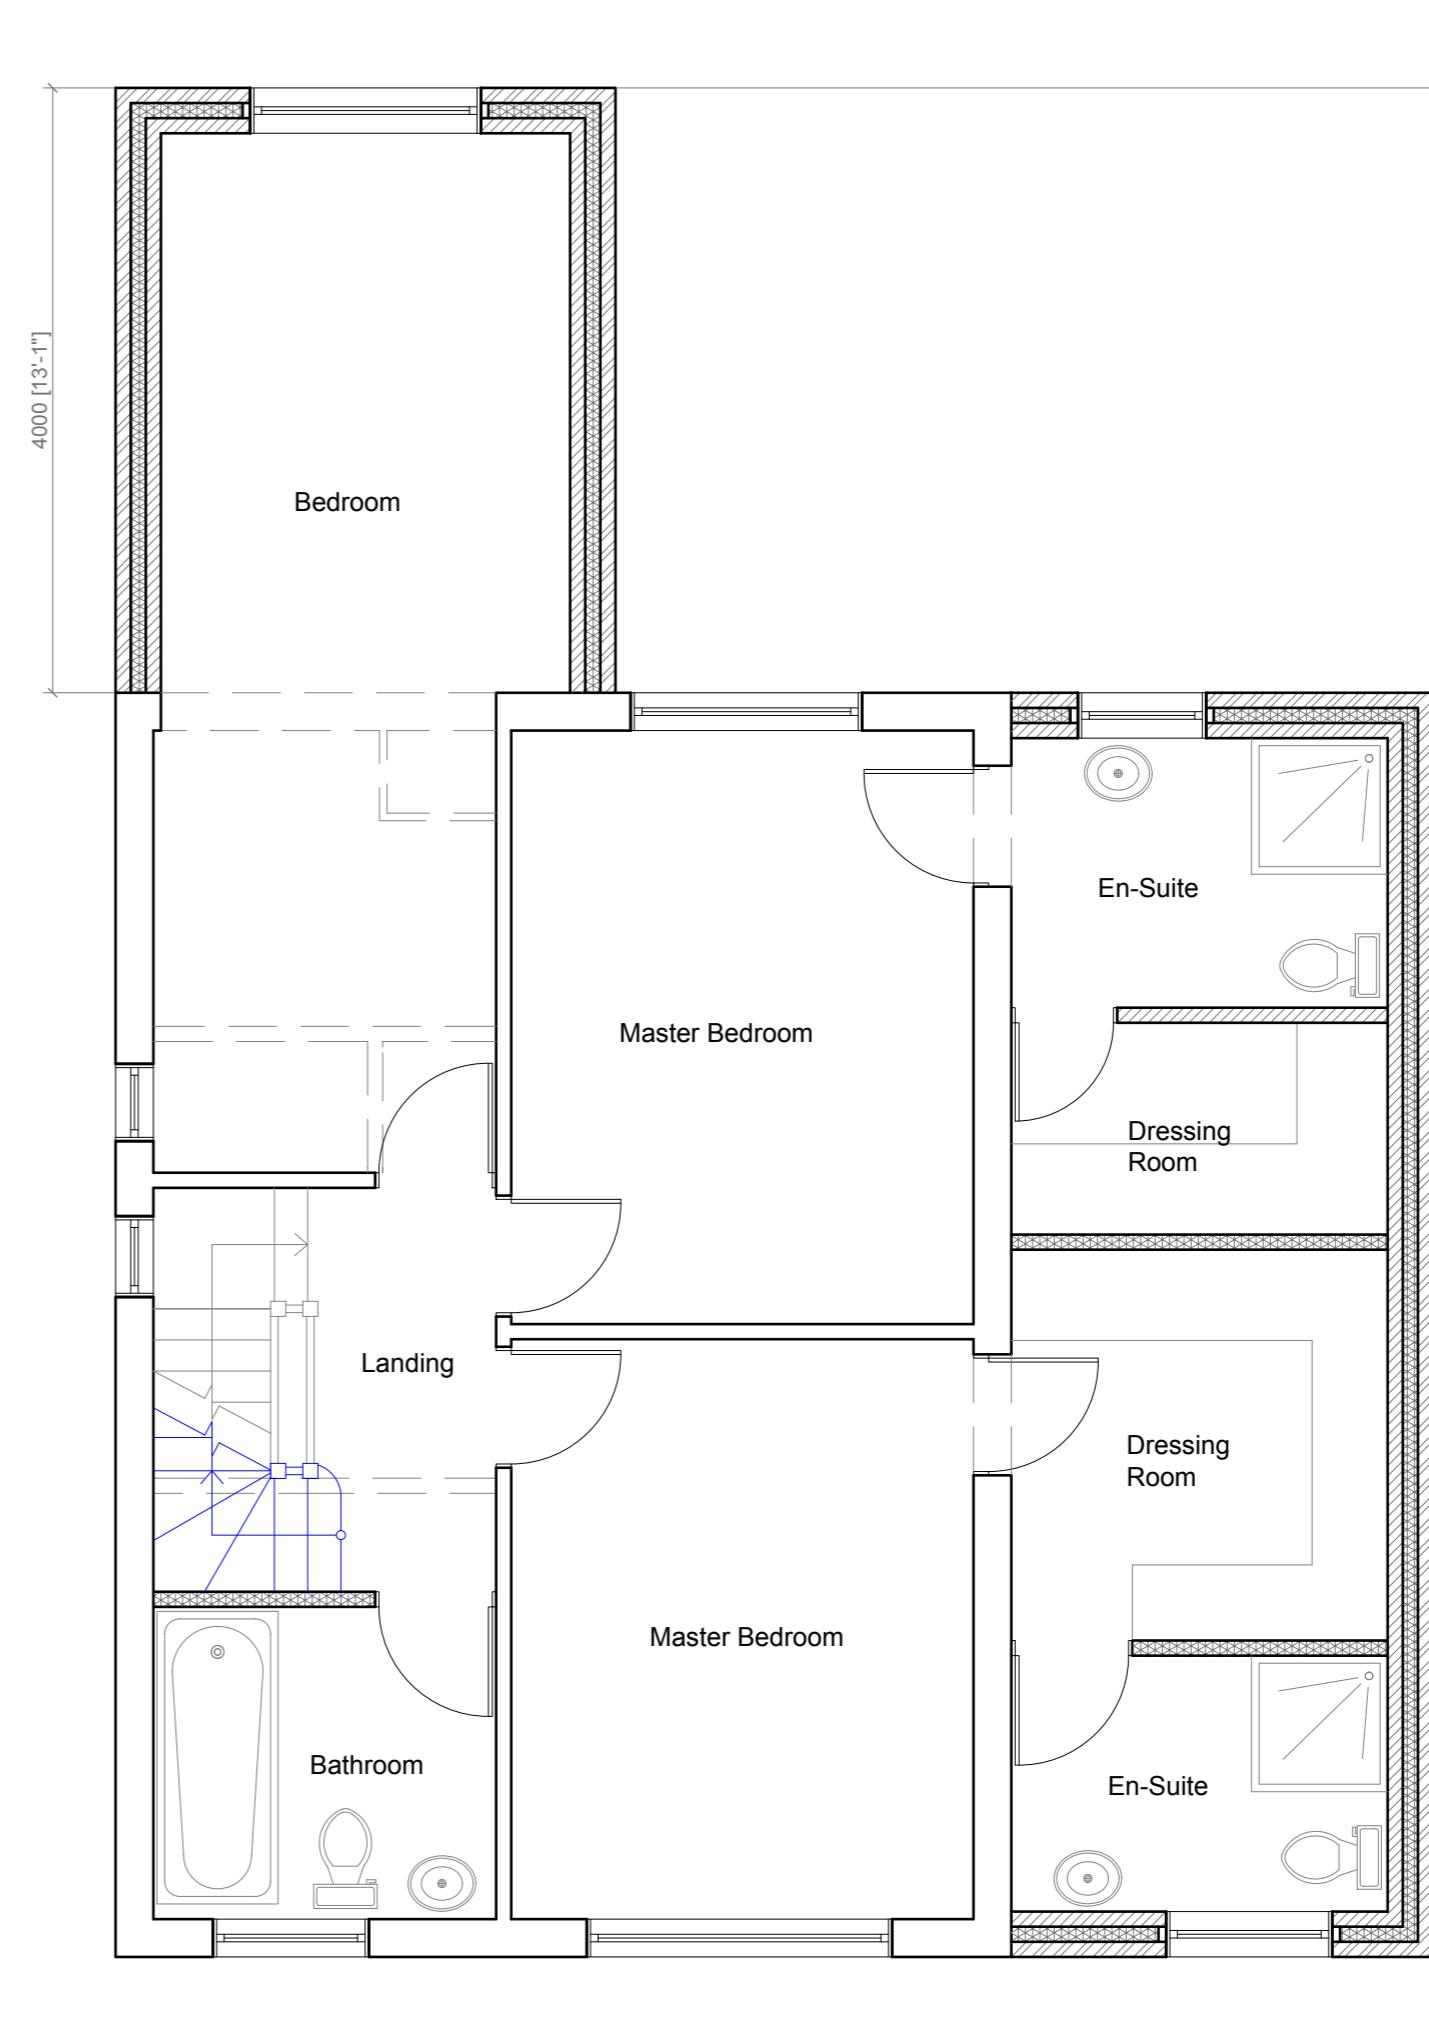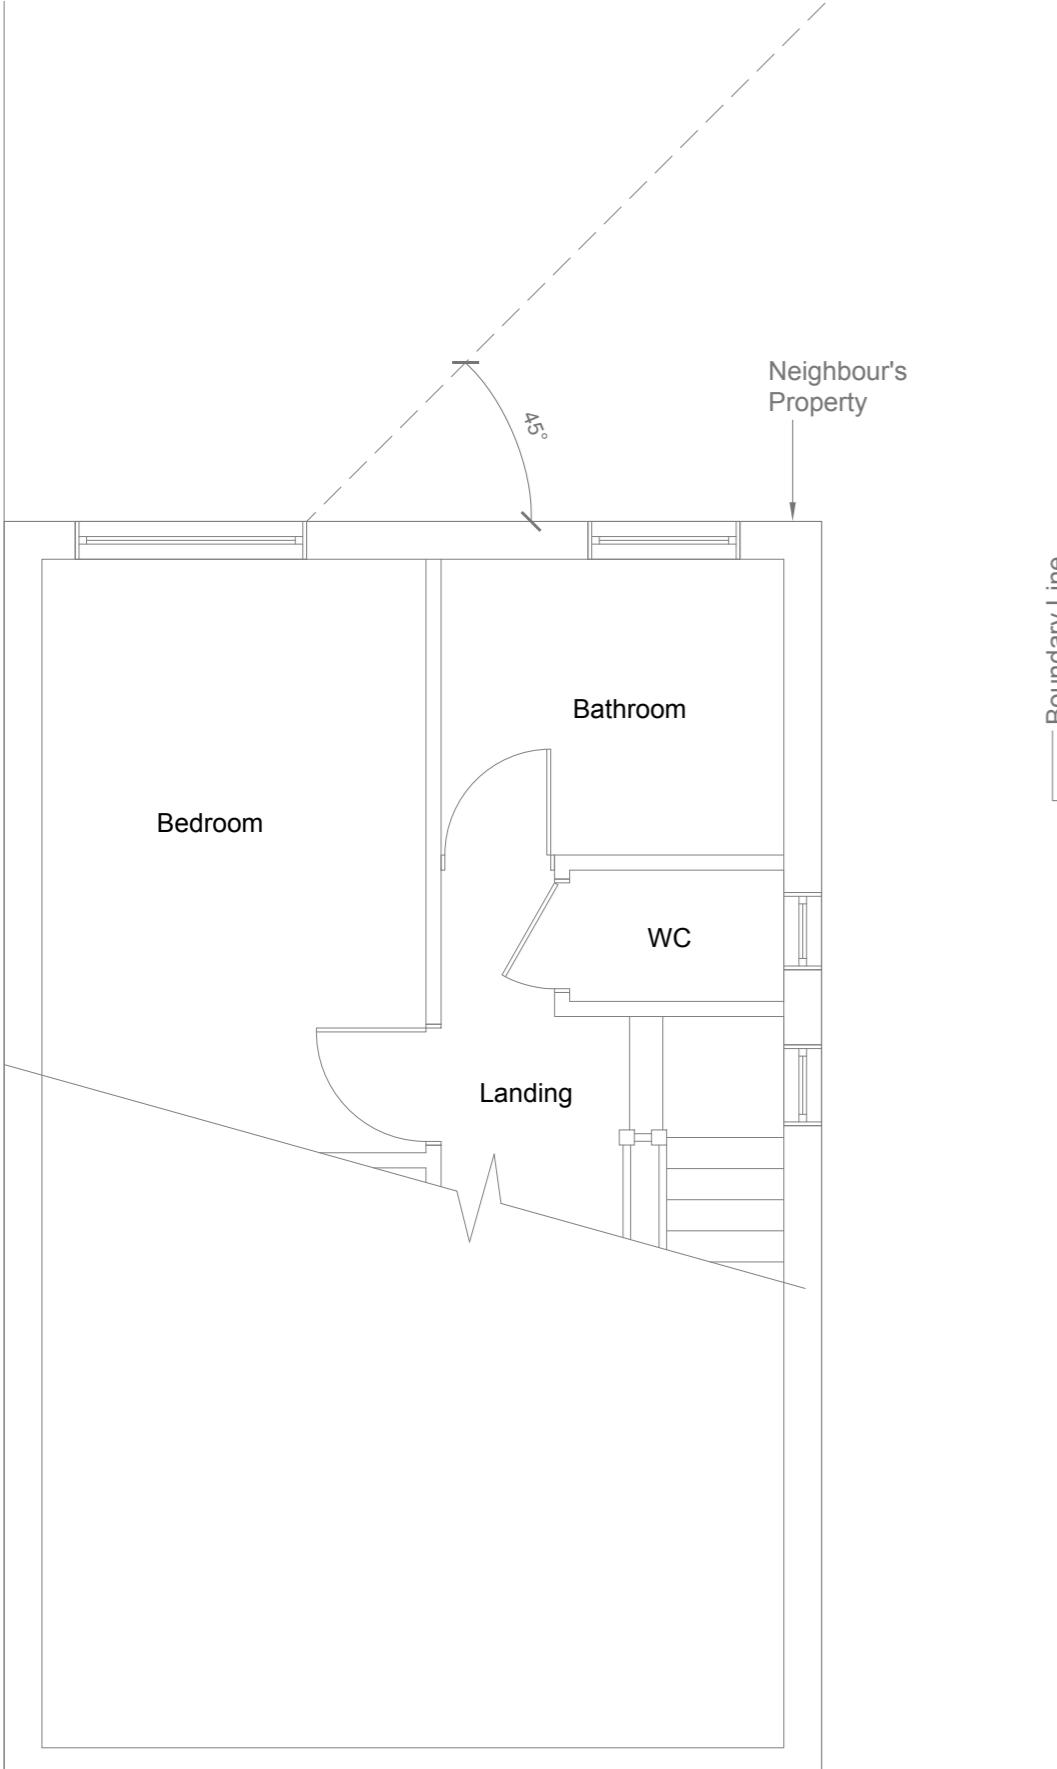

Proposed First Floor Plan  
Scale 1:50

1:50


0 1 2 5

10 Meter

 LB Archigroup	Project: 55 Mellow Lane East Hayes UB4 8ES
Title: Proposed First Floor Plan	Scale: 1:50 @ A3 Date: 23.05.2022 Drawing No.: LBA 3089 - 03/LB Revision
	info@larchigroup.co.uk ; Mob: 07710410150

All work to comply with  
current building regulations  
and codes of practice

Proposed External Finish  
Materials to Match Existing  
External Finish Materials

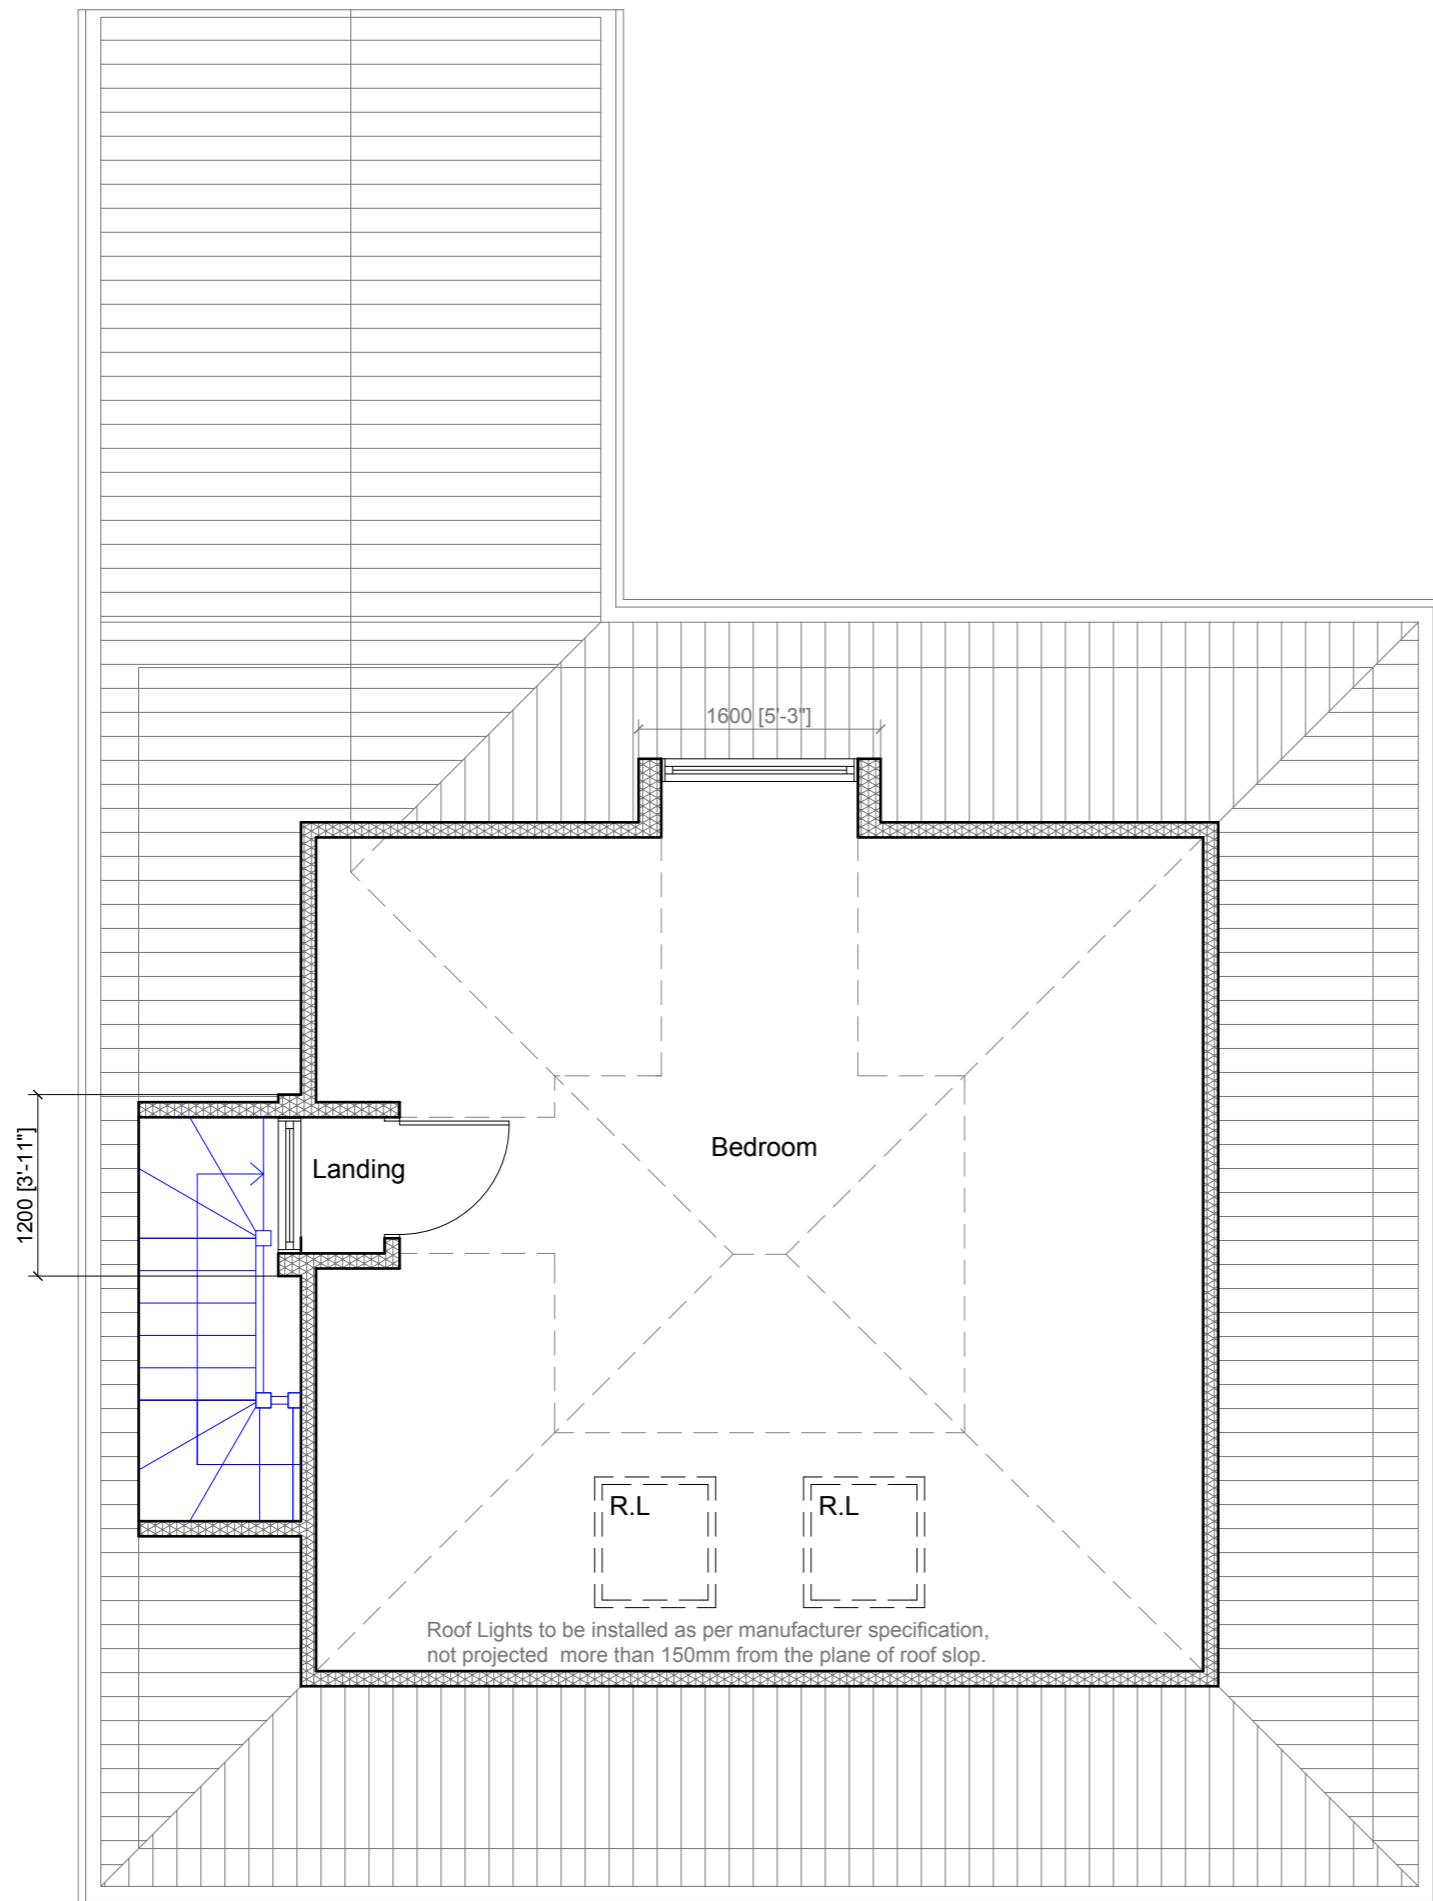

Proposed Loft Floor Plan


Scale 1:50



 LB Archigroup	Project: 55 Mellow Lane East Hayes UB4 8ES	Title: Proposed Loft Floor Plan	Scale: 1:50 @ A3 Date: 23.05.2022 Drawing No.: LBA 3089 - 04/LB Revision <table border="1" data-bbox="2937 1908 3128 2121"><tr><td> </td><td> </td><td> </td></tr><tr><td> </td><td> </td><td> </td></tr><tr><td> </td><td> </td><td> </td></tr><tr><td> </td><td> </td><td> </td></tr></table>												
	info@lbarcigroup.co.uk	Mob: 07710410150													



Proposed Front Elevation  
Scale:1:100

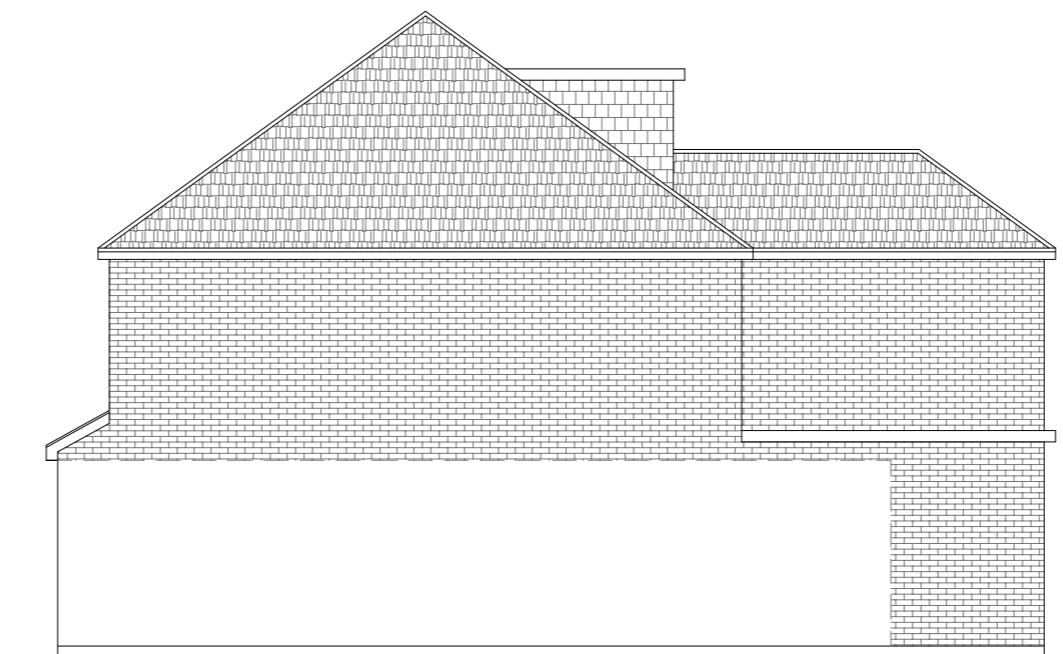

Proposed Side Elevation  
Scale:1:100



Proposed Rear Elevation  
Scale:1:100



Proposed Side Elevation  
Scale:1:100

Proposed Flank Wall Window/Door to be Obscure Glazed and Non Opening below 1.7m from FFL

1:100

10 Meter

 LB Archigroup	Project: 55 Mellow Lane East Hayes UB4 8ES	Title: Proposed Elevations	Scale: 1:100 @ A3 Date: 23.05.2022 Drawing No.: LBA 3089 - 05/LB Revision
			info@lbarchigroup.co.uk      Mob: 07710410150