

Project:
55 Mellow Lane East
Hayes
UB4 8ES


Title:
Existing Floor Plans
Existing Elevations

Scale: 1:100 @ A3
Date: 29.07.2022
Drawing No.:
LBA 3089/1 - 01/LB
Revision

All work to comply with
current building regulations
and codes of practice

Proposed External Finish
Materials to Match Existing
External Finish Materials


Proposed Flank Wall Window to be
Obscure Glazed and Non Opening
below 1.7m from FFL

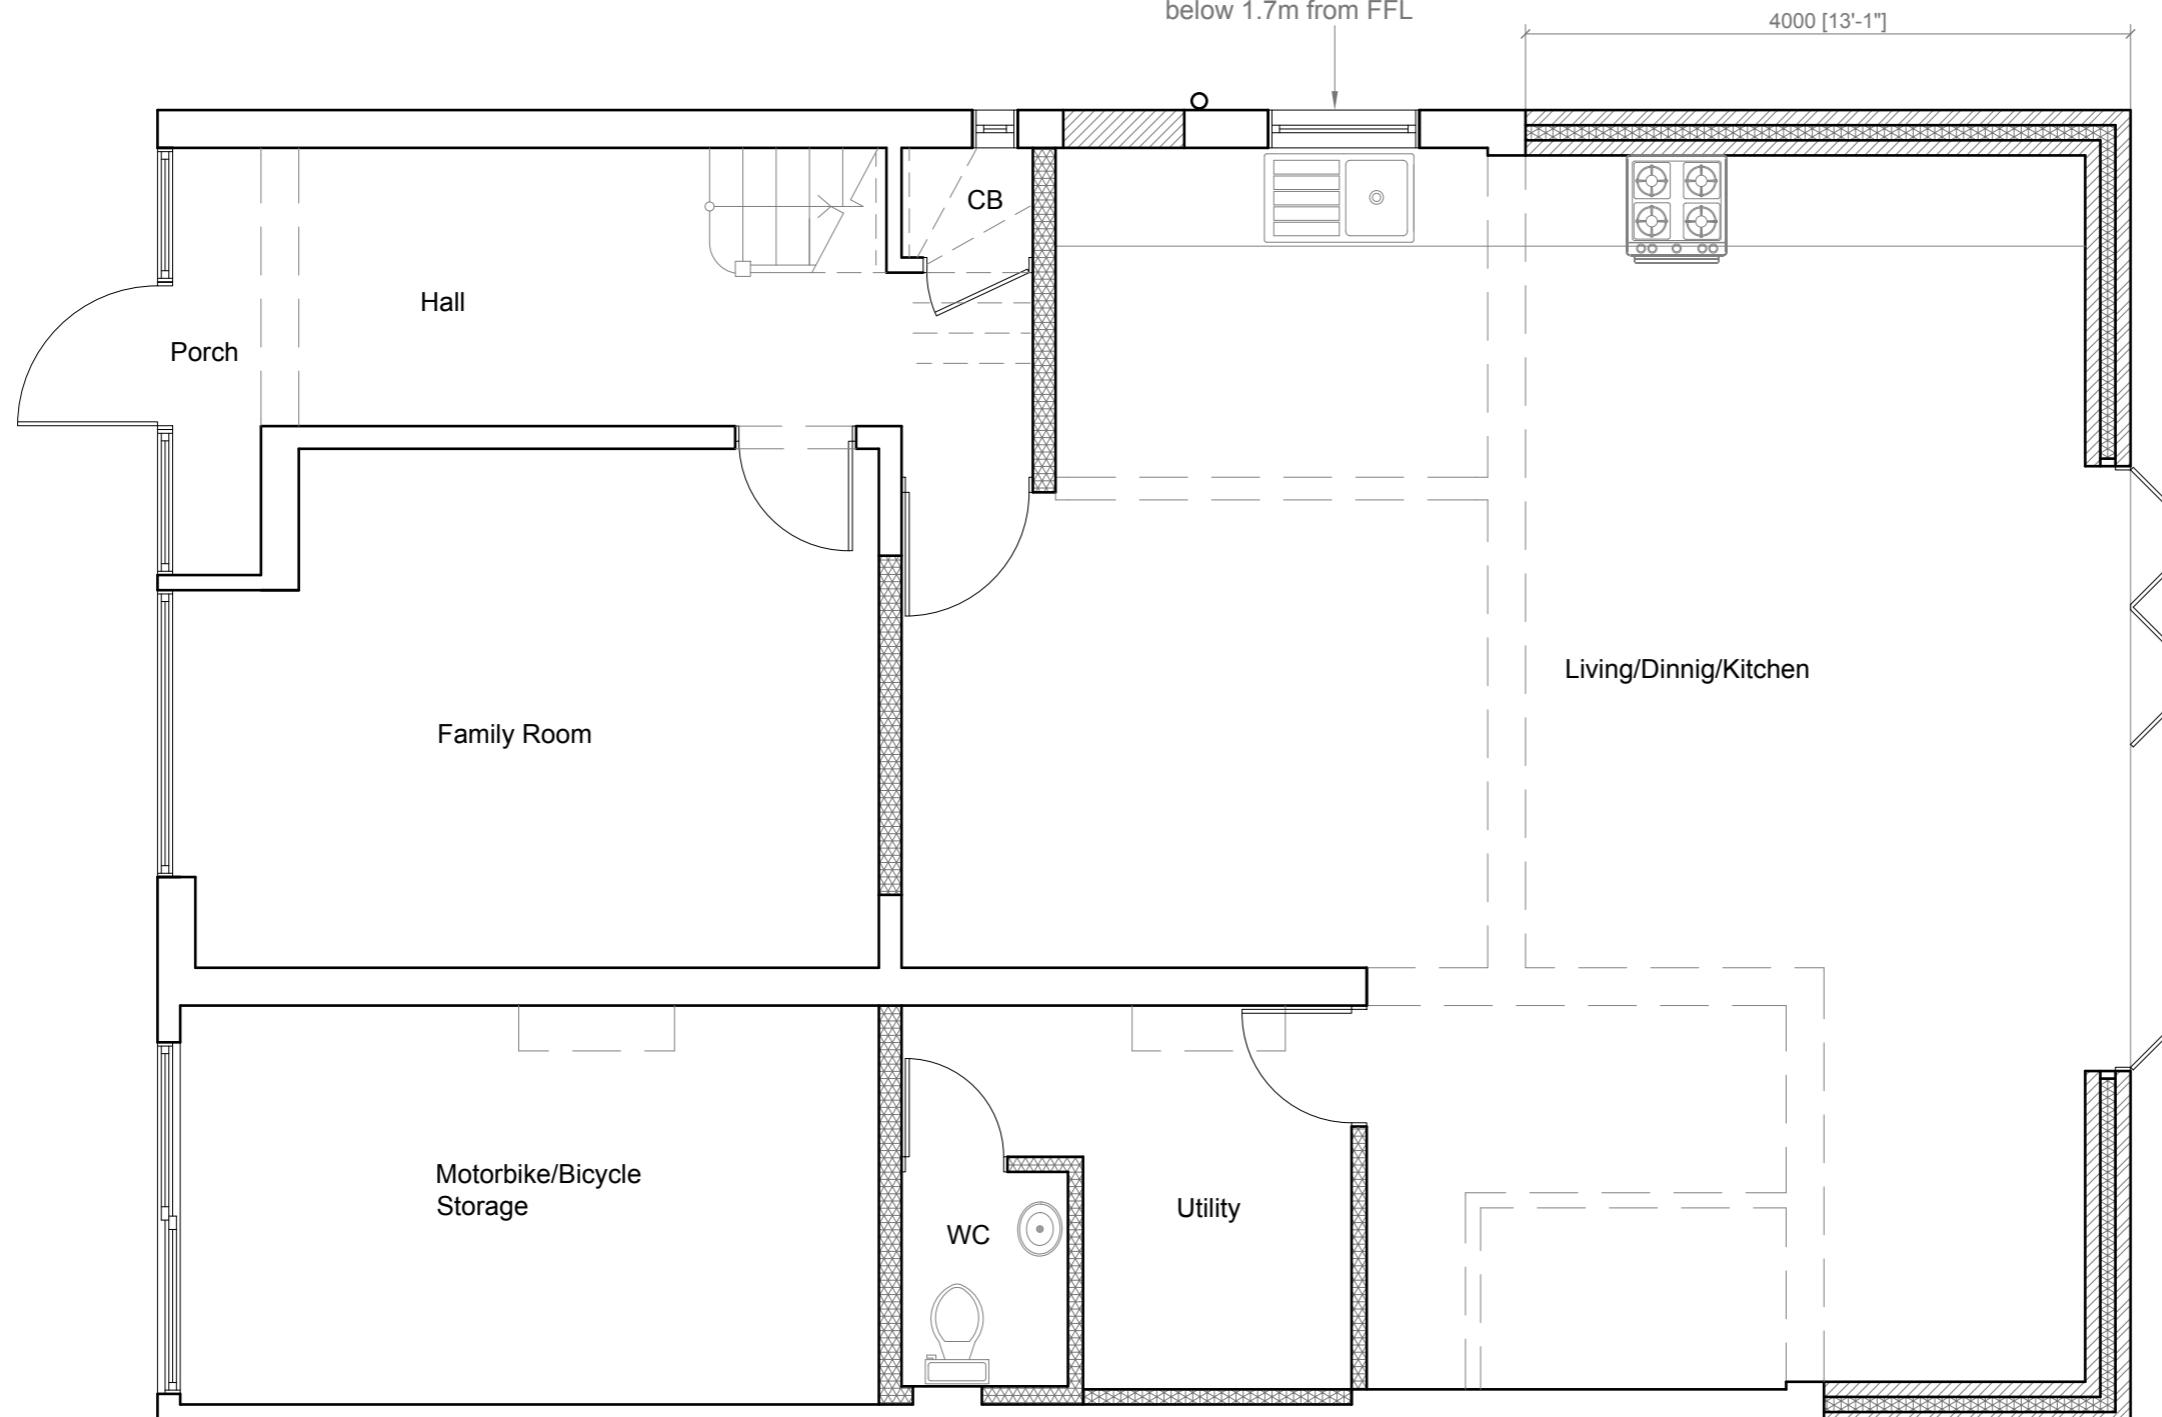

Proposed Ground Floor Plan

Scale 1:50

1:50

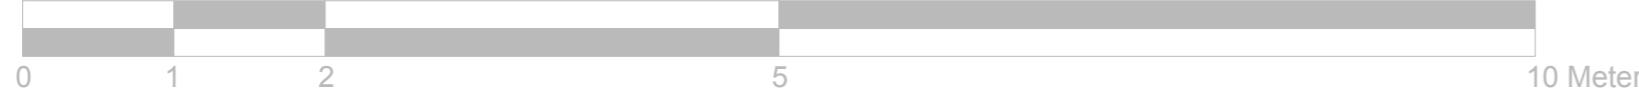

10 Meter




Project:
55 Mellow Lane East
Hayes
UB4 8ES

Title:
Proposed Ground
Floor Plan

Scale: 1:50 @ A3
Date: 29.07.2022
Drawing No.:
LBA 3089/1 - 02/LB
Revision

info@lbarchigroup.co.uk Mob: 07710410150

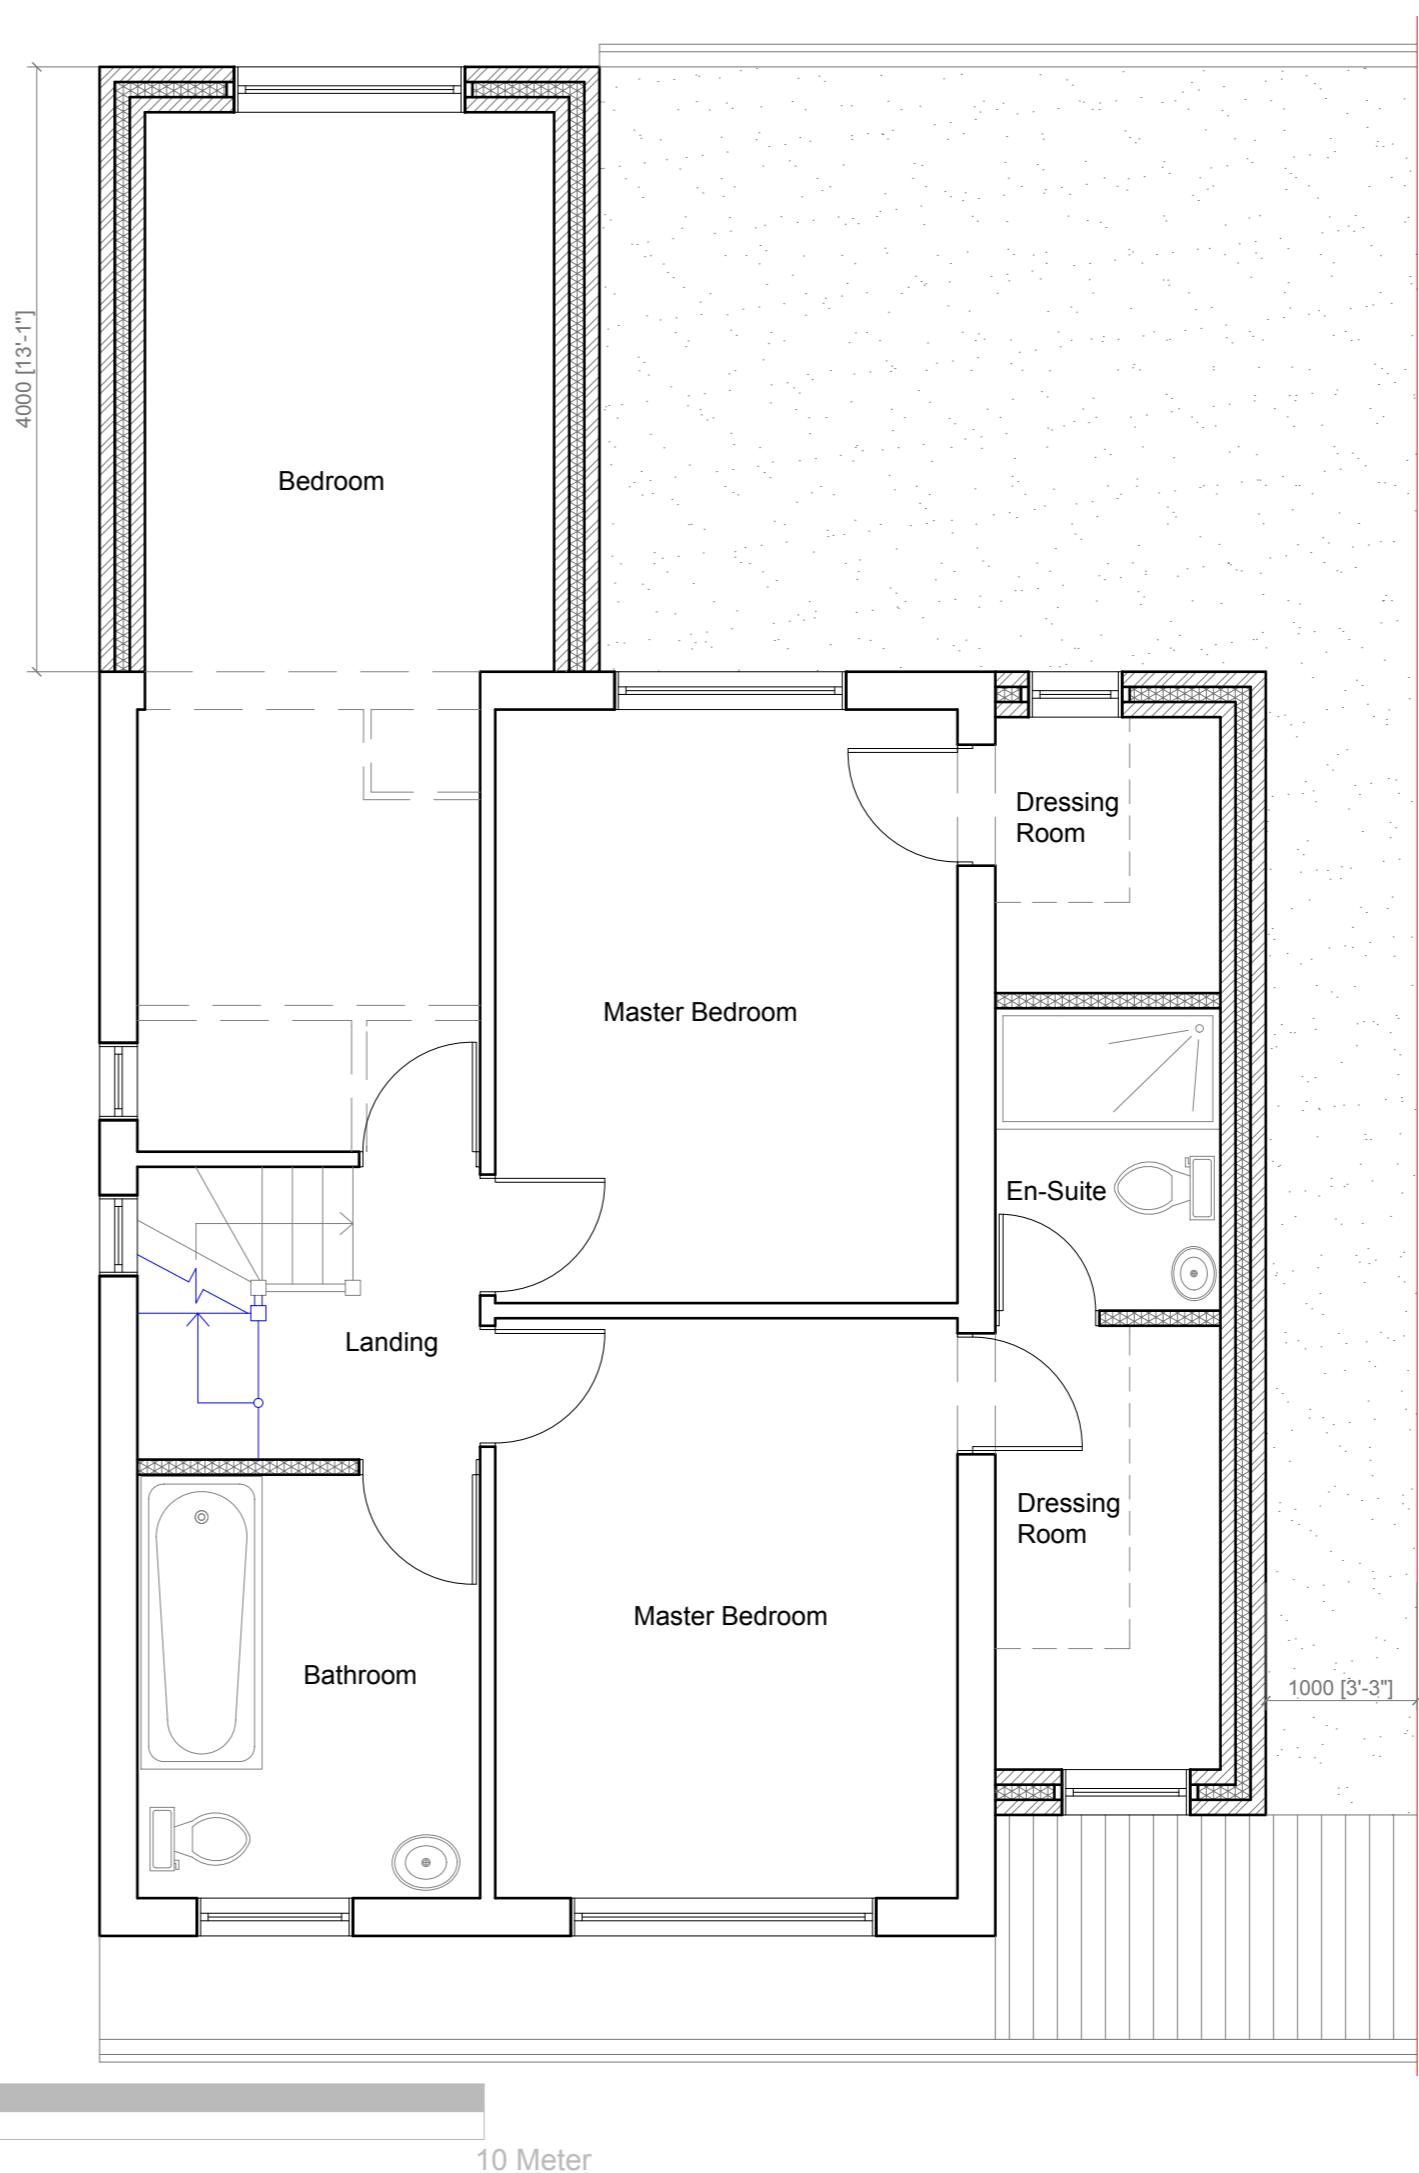


**Proposed First
Floor Plan**

Scale 1:50

	Project: 55 Mellow Lane East Hayes UB4 8ES
Title:	Scale: 1:50 @ A3
Proposed First Floor Plan	Date: 29.07.2022
	Drawing No.: LBA 3089/1 - 03/LB
	Revision
	info@larchigroup.co.uk ; Mob: 07710410150

All work to comply with
current building regulations
and codes of practice

Proposed External Finish
Materials to Match Existing
External Finish Materials

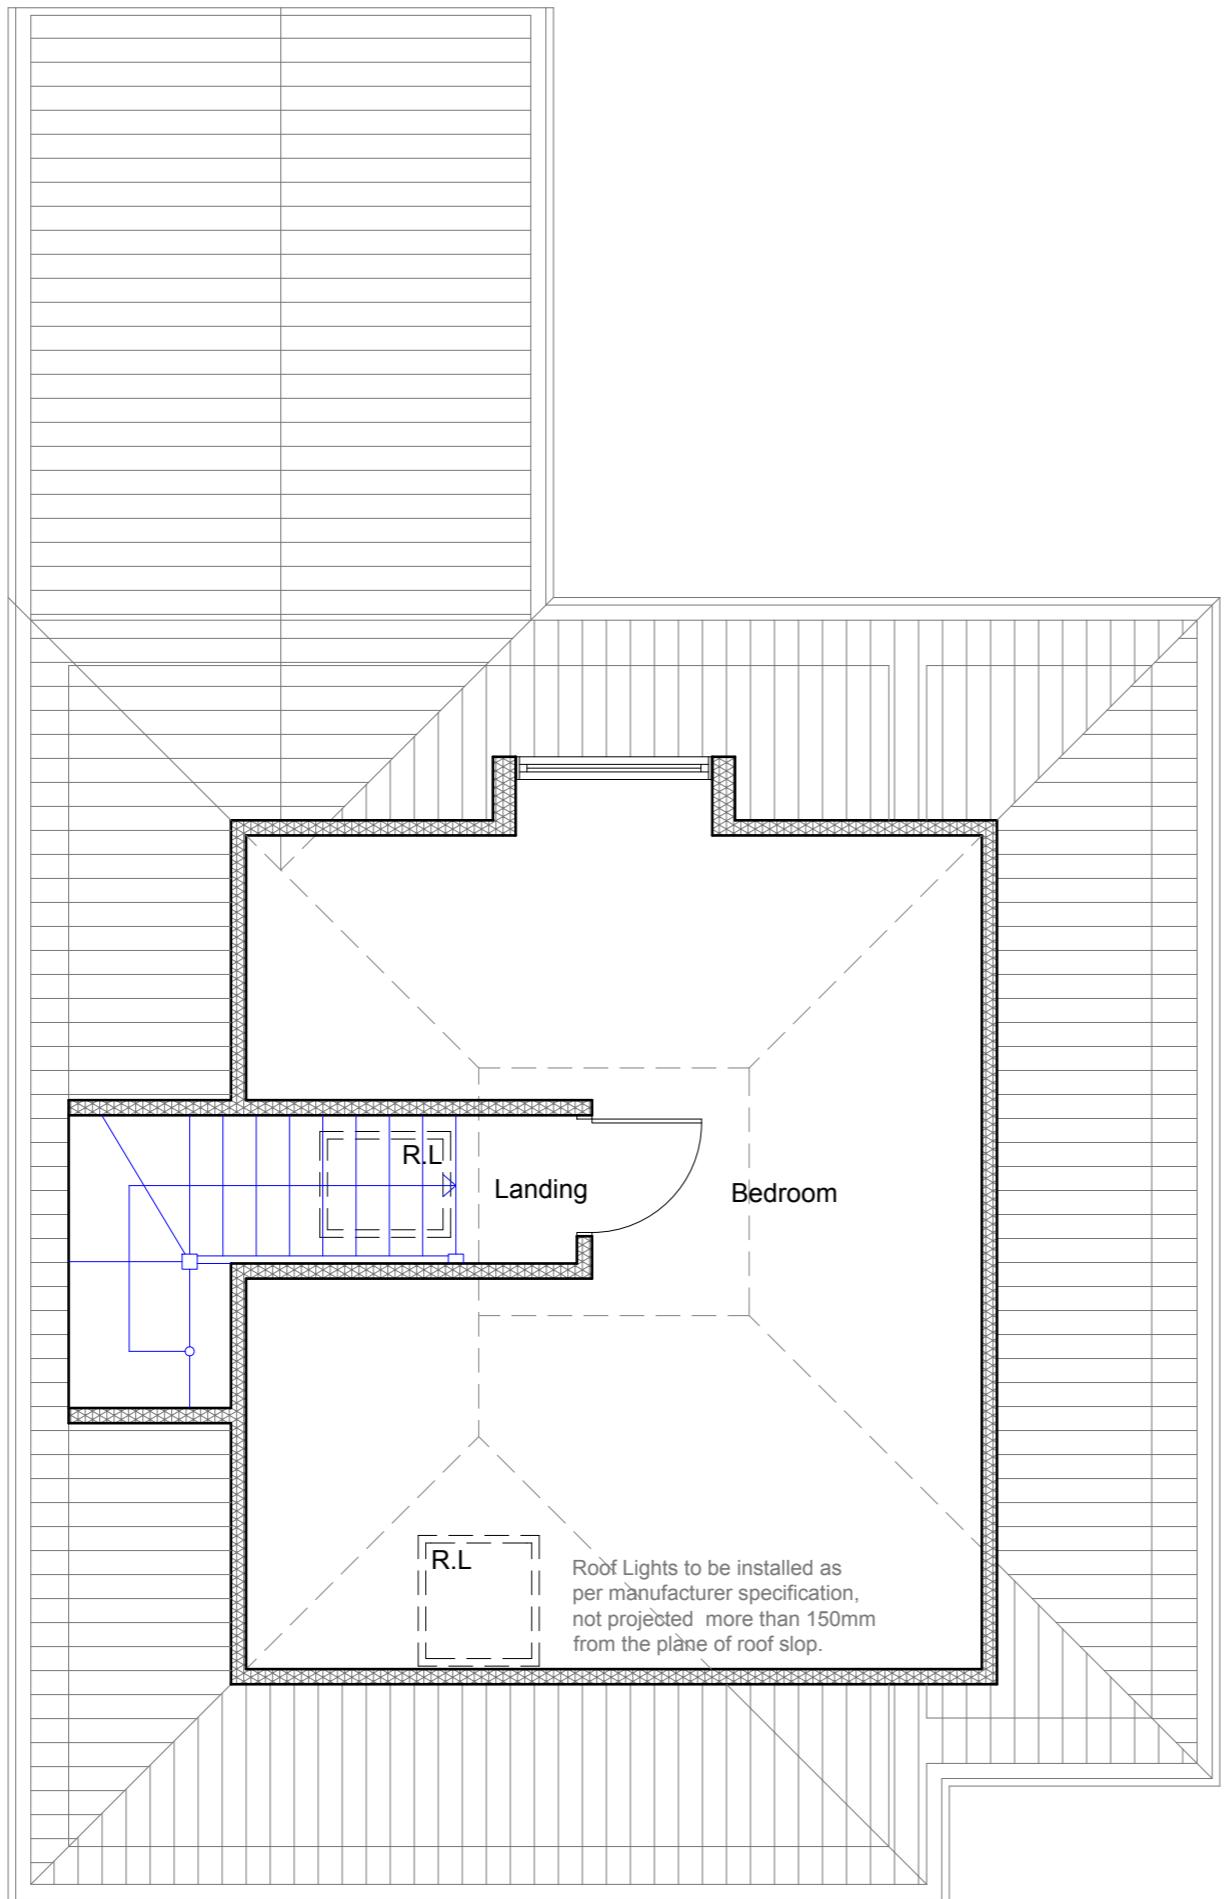

Proposed Loft Floor Plan

Scale 1:50



 LB Archigroup	Project: 55 Mellow Lane East Hayes UB4 8ES	Title: Proposed Loft Floor Plan	Scale: 1:50 @ A3 Date: 29.07.2022 Drawing No.: LBA 3089/1 - 04/LB Revision <table border="1" data-bbox="2947 1917 3134 2128"><tr><td></td><td></td><td></td></tr><tr><td></td><td></td><td></td></tr><tr><td></td><td></td><td></td></tr><tr><td></td><td></td><td></td></tr><tr><td></td><td></td><td></td></tr></table>															
	info@lbaigroup.co.uk	Mob: 07710410150																


Roof Lights to be installed as per manufacturer specification, not projected more than 150mm from the plane of roof slope.

All work to comply with current building regulations and codes of practice

Proposed External Finish Materials to Match Existing External Finish Materials




Proposed Front Elevation
Scale:1:100

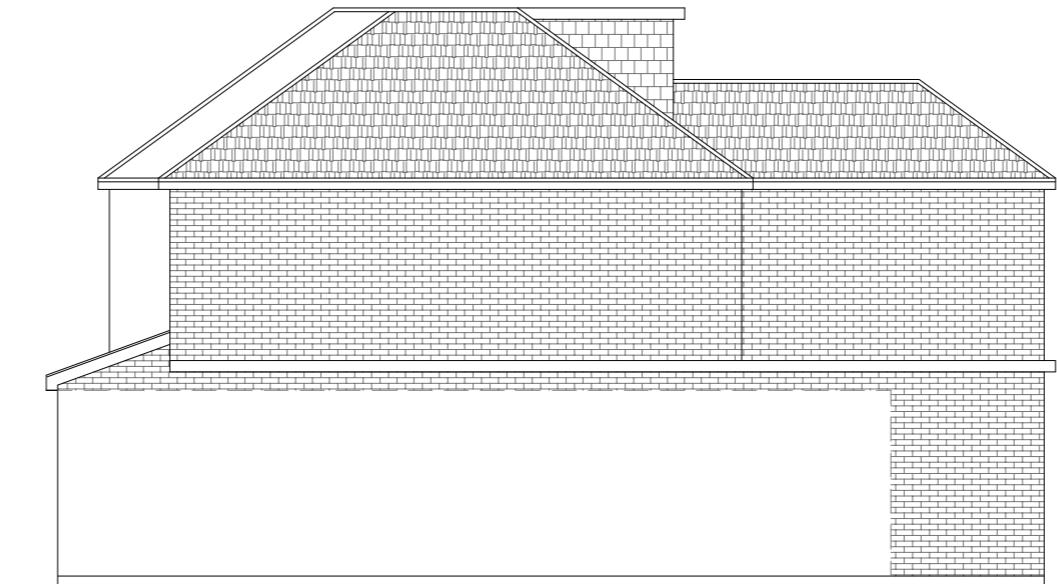

Proposed Side Elevation
Scale:1:100




Proposed Rear Elevation
Scale:1:100

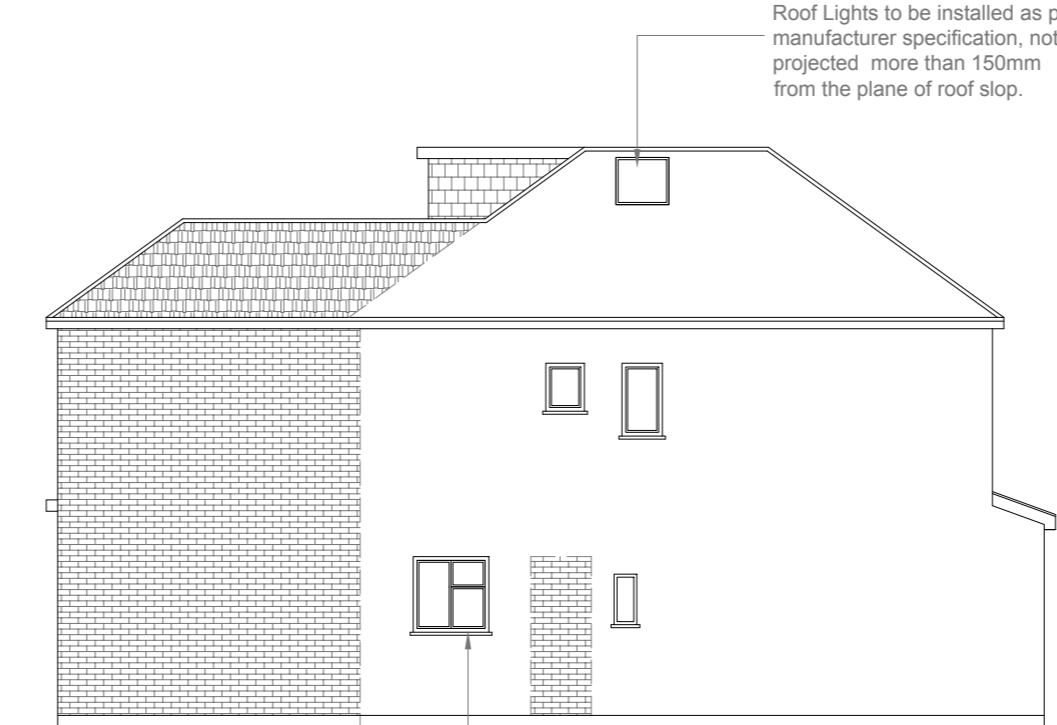

Proposed Flank Wall Window/Door to be Obscure Glazed and Non Opening below 1.7m from FFL

1:100

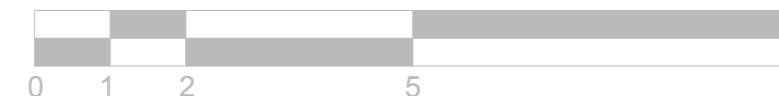

10 Meter



Project:
55 Mellow Lane East
Hayes
UB4 8ES

Title:
Proposed Elevations

Scale: 1:100 @ A3
Date: 29.07.2022
Drawing No.:
LBA 3089/1 - 05/LB
Revision