


All work to comply with
current building regulations
and codes of practice


Proposed External Finish
Materials to Match Existing
External Finish Materials

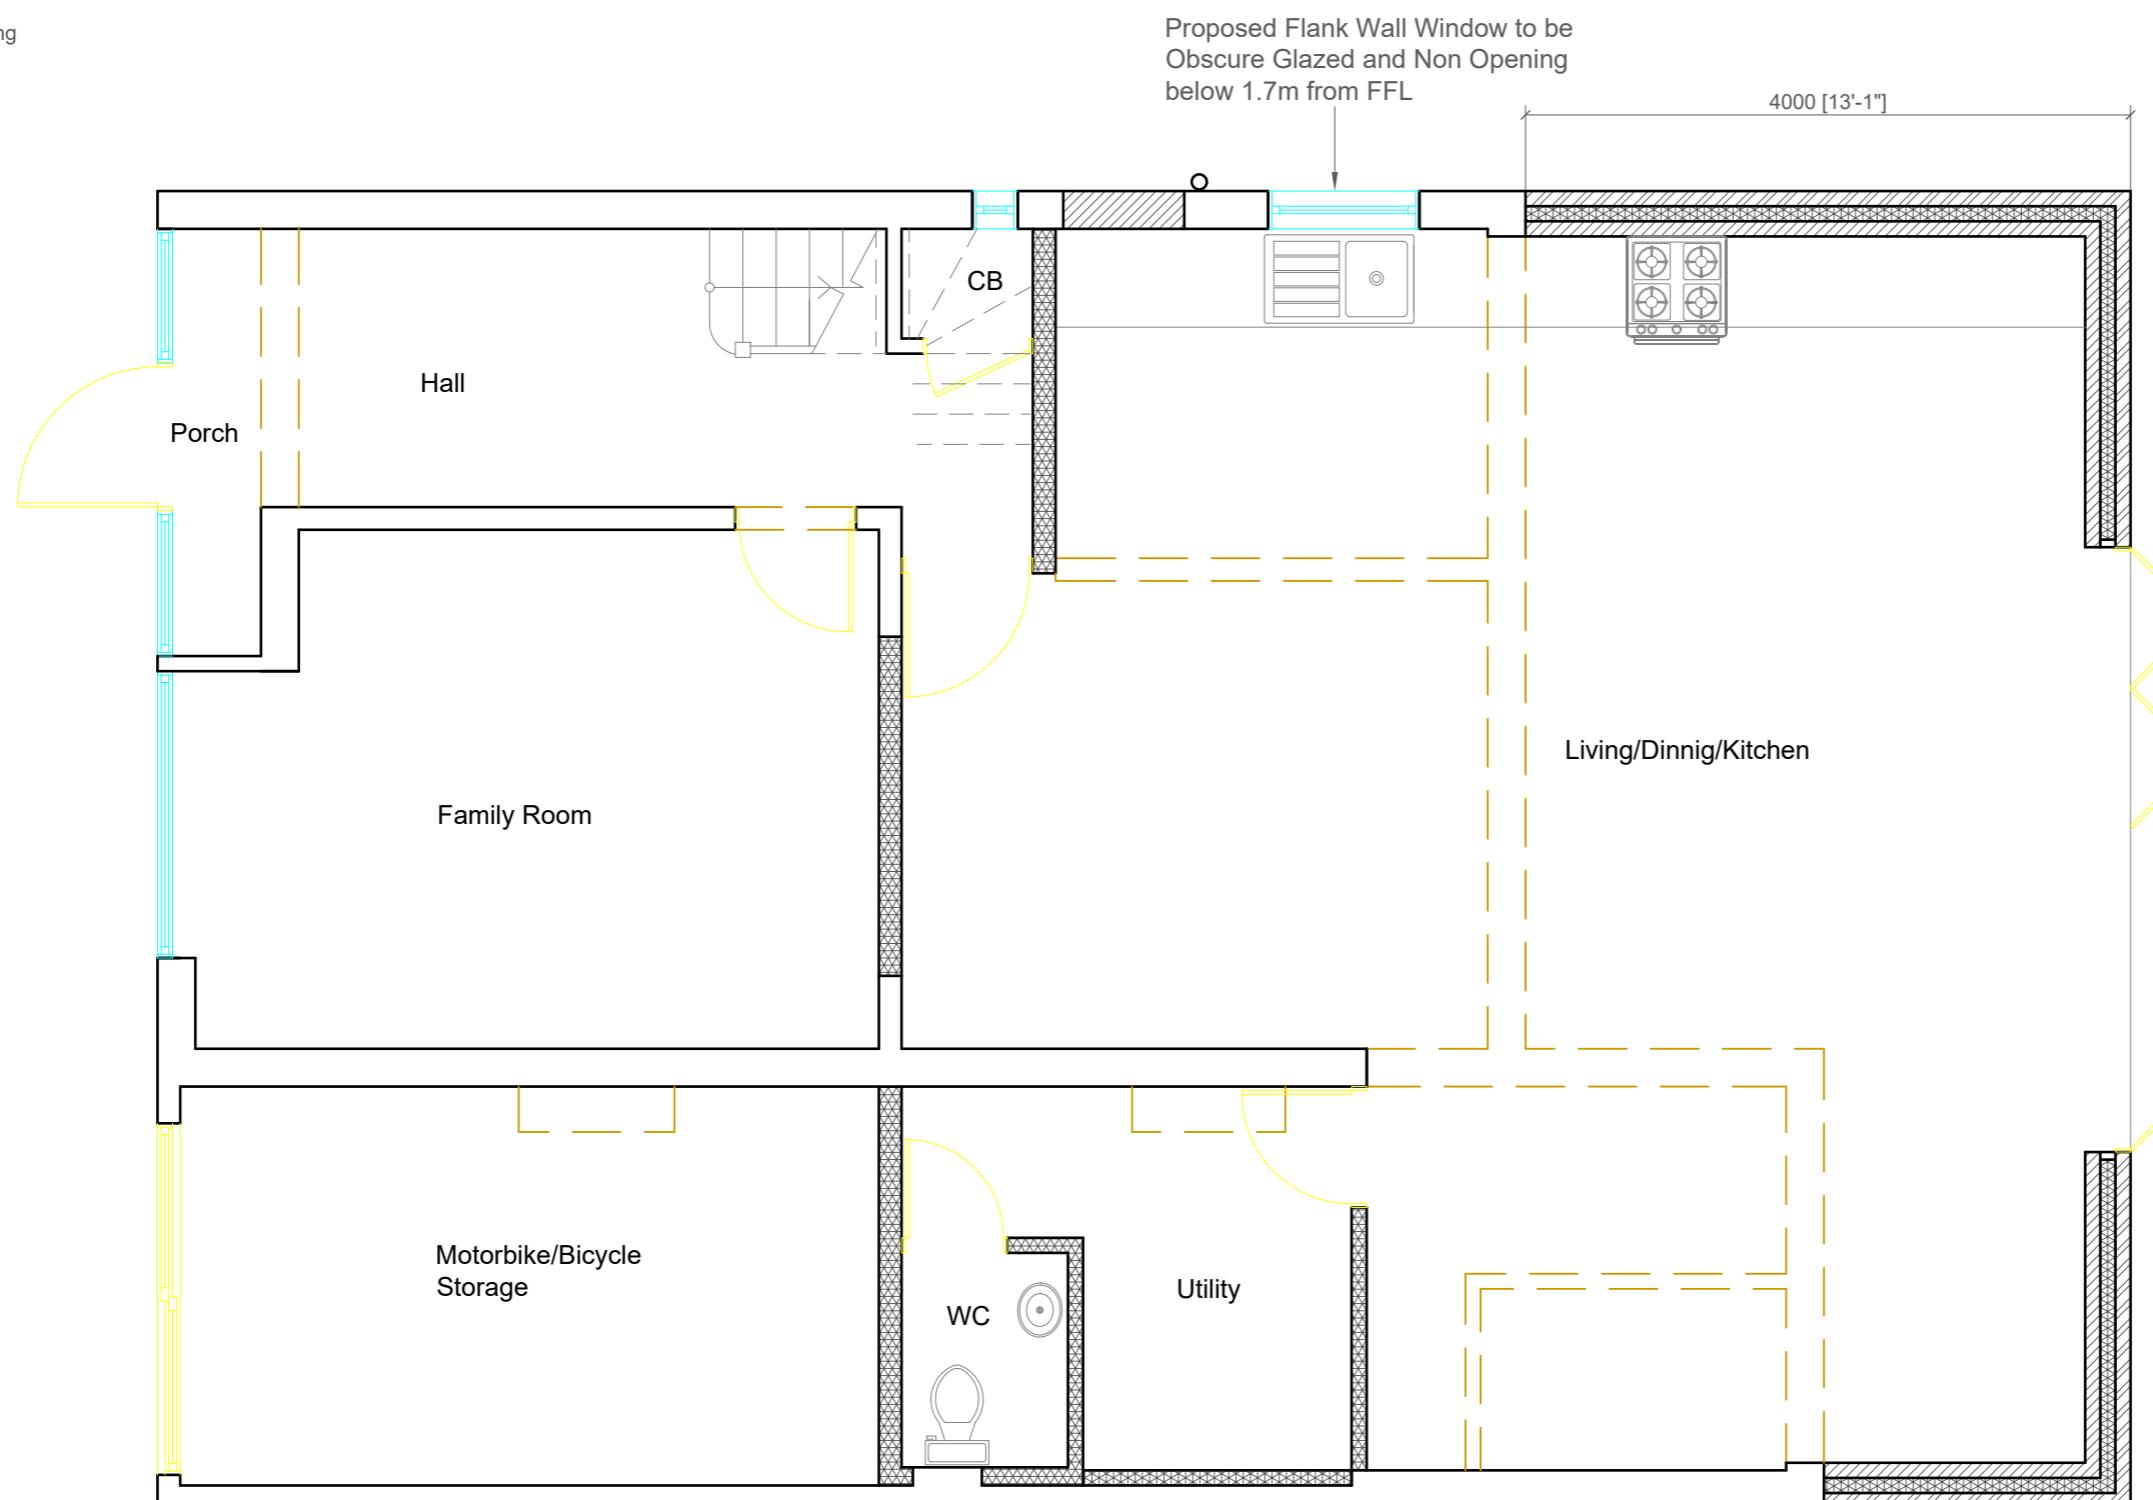

Proposed Ground Floor Plan


Scale 1:50

1:50

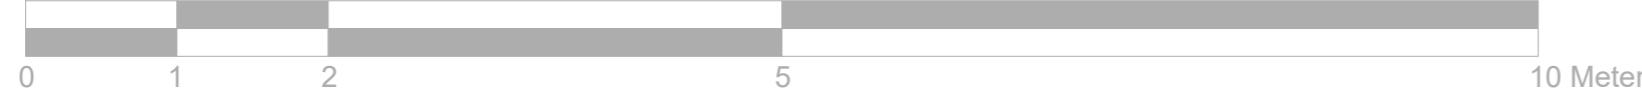

10 Meter

 LB Archigroup	Project: 55 Mellow Lane East Hayes UB4 8ES	Title: Proposed Ground Floor Plan	Scale: 1:50 @ A3 Date: 29.07.2022 Drawing No.: LBA 3089/1 - 02/LB Revision
			info@lbarchigroup.co.uk Mob: 07710410150

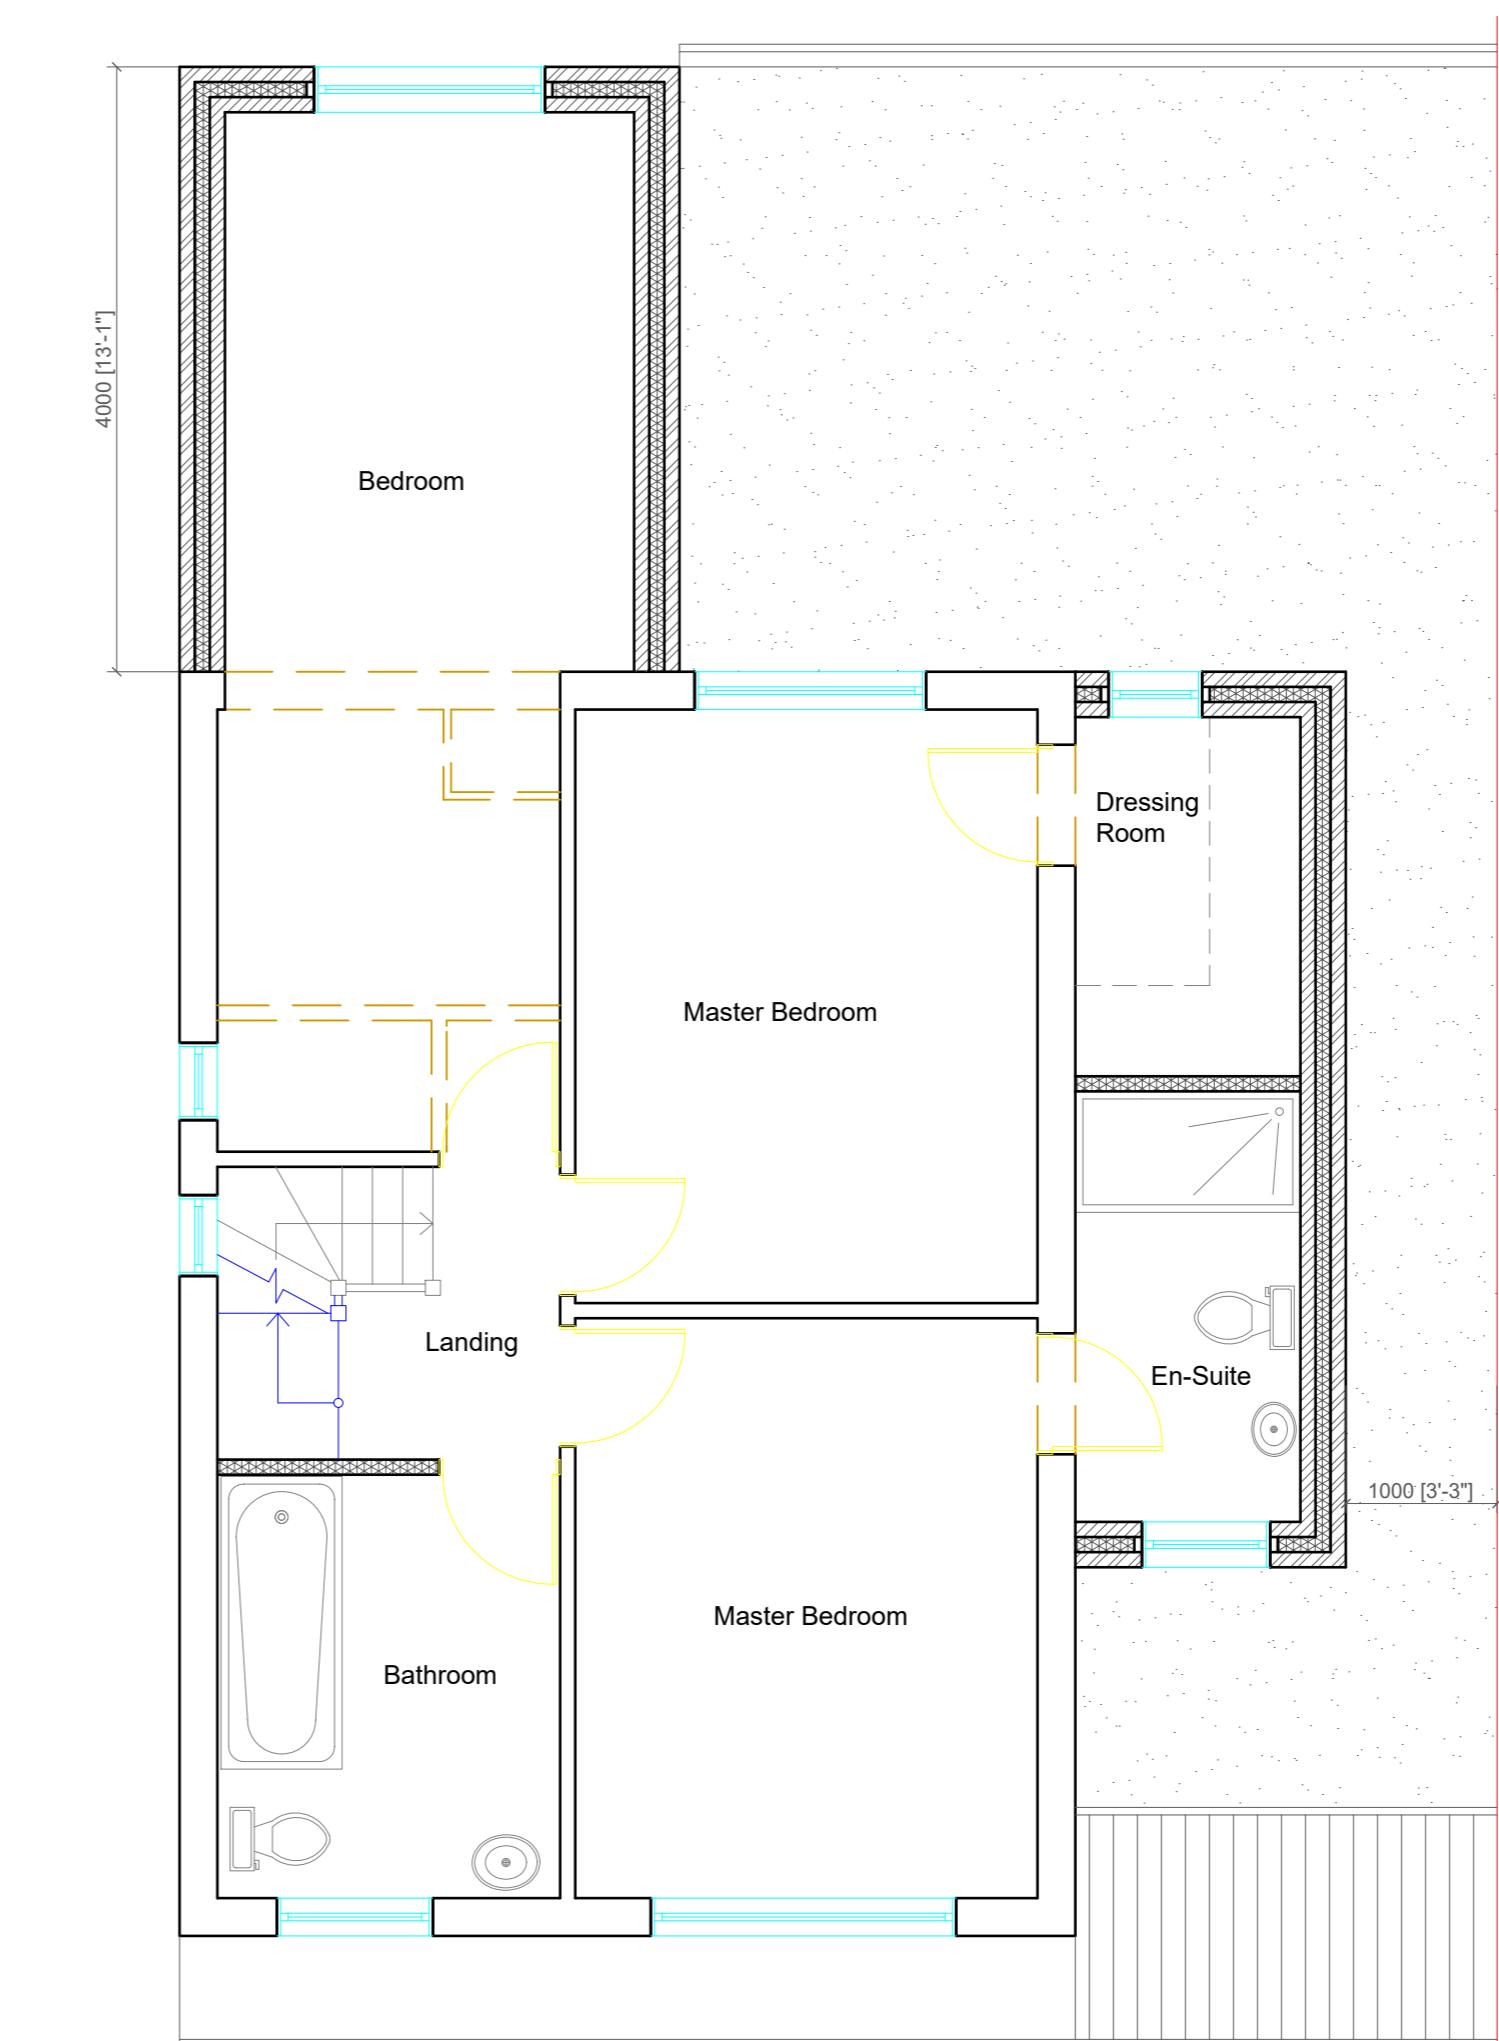

All work to comply with current building regulations and codes of practice

Proposed External Finish Materials to Match Existing External Finish Materials

Proposed First Floor Plan
Scale 1:50




Project:
55 Mellow Lane East
Hayes
UB4 8ES

Title:	Scale: 1:50 @ A3
Proposed First Floor Plan	Date: 29.07.2022
	Drawing No.: LBA 3089/1 - 03/LB
	Revision
	B 28.10.2022

info@larchigroup.co.uk ; Mob: 07710410150

All work to comply with
current building regulations
and codes of practice

Proposed External Finish
Materials to Match Existing
External Finish Materials

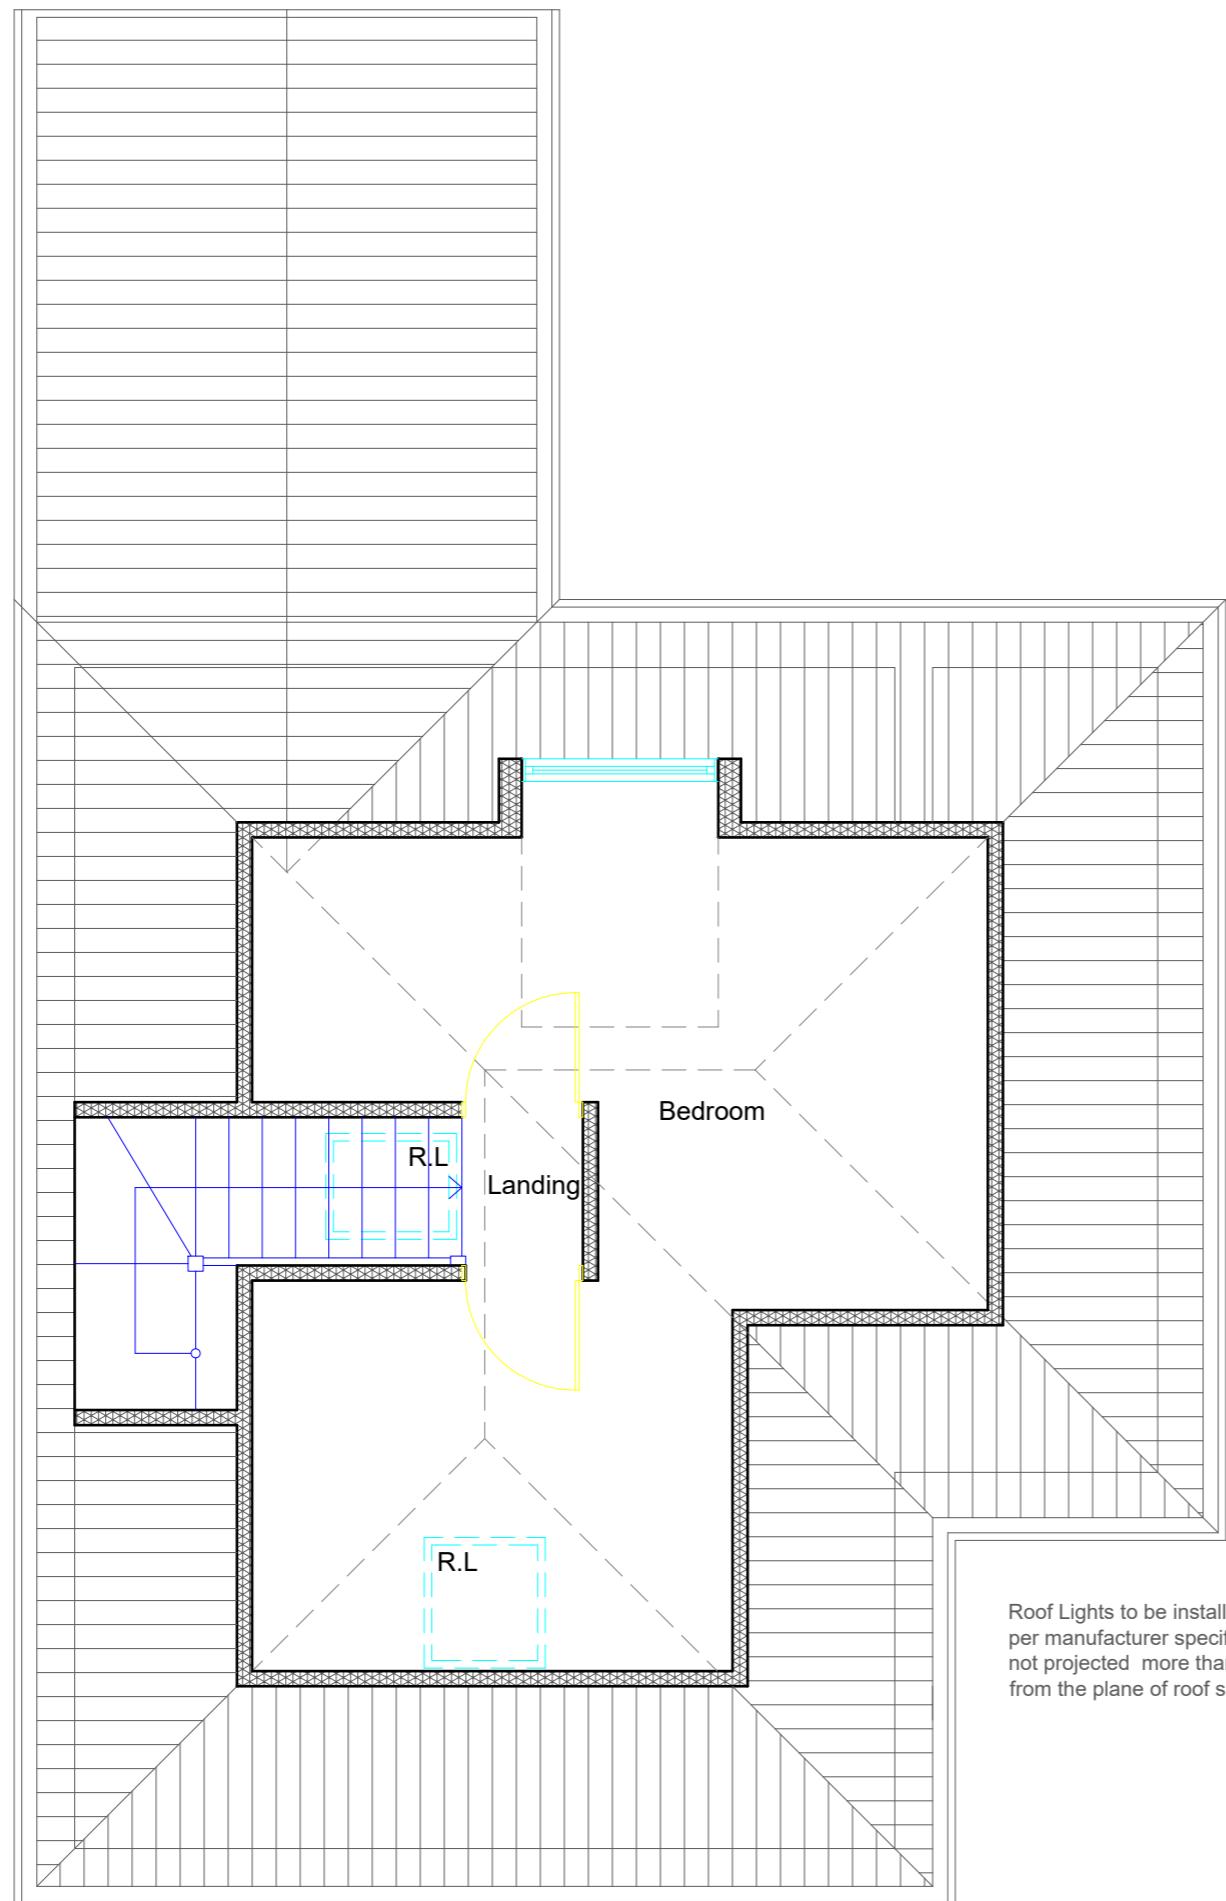

Proposed Loft Floor Plan

Scale 1:50

Roof Lights to be installed as
per manufacturer specification,
not projected more than 150mm
from the plane of roof slop.

10 Meter
5
2
1
0
1:50

 LB Archigroup	Project: 55 Mellow Lane East Hayes UB4 8ES	Title: Proposed Loft Floor Plan	Scale: 1:50 @ A3
	Date: 29.07.2022		Date: 29.07.2022
	Drawing No.:		Drawing No.:
	LBA 3089/1 - 04/LB		LBA 3089/1 - 04/LB
	Revision		Revision
	A	B	
	13.10.2022	28.10.2022	


All work to comply with
current building regulations
and codes of practice

Proposed External Finish
Materials to Match Existing
External Finish Materials

Roof Lights to be installed as per
manufacturer specification, not
projected more than 150mm
from the plane of roof slop.




Proposed Front Elevation
Scale:1:100

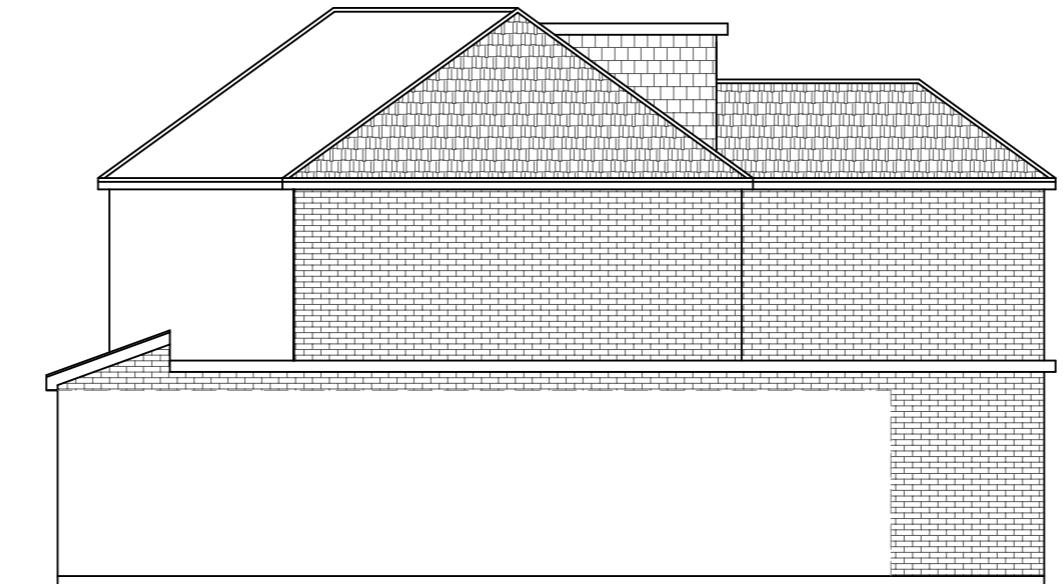

Proposed Side Elevation
Scale:1:100



Proposed Rear Elevation
Scale:1:100

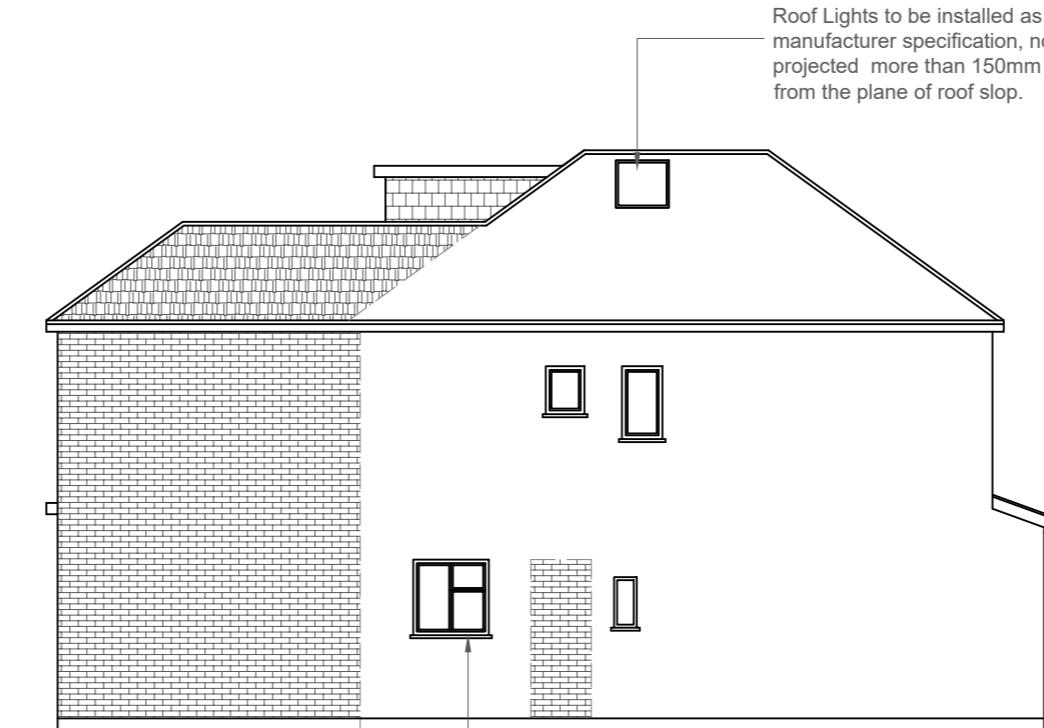

Proposed Side Elevation
Scale:1:100
Proposed Flank Wall Window/Door
to be Obscure Glazed and Non
Opening below 1.7m from FFL

Roof Lights to be installed as per
manufacturer specification, not
projected more than 150mm
from the plane of roof slop.

1:100



10 Meter



Project:
55 Mellow Lane East
Hayes
UB4 8ES

Title:
Proposed Elevations

Scale: 1:100 @ A3
Date: 29.07.2022
Drawing No.:
LBA 3089/1 - 05/LB
Revision
A B
13.10.2022 28.10.2022