



REAR WINDOW ABOVE
1.8M FROM GROUND - - - -
LEVEL AND TO BE
OBSCURE

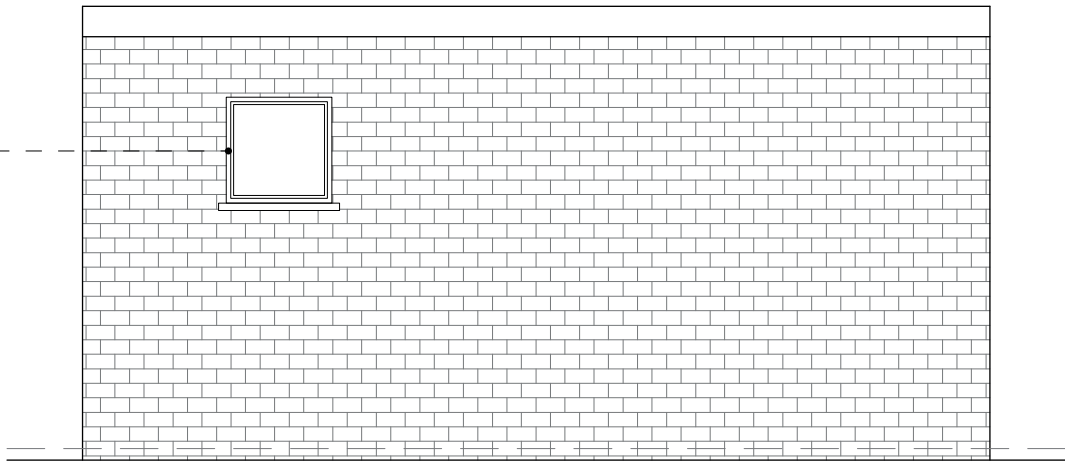


PROPOSED
REAR ELEVATION

FIBER GLASS - - - -
ROOF


MATERIALS TO
BE RED BRICKS - - - -
WITH WHITE
RENDER OR
SIMILAR

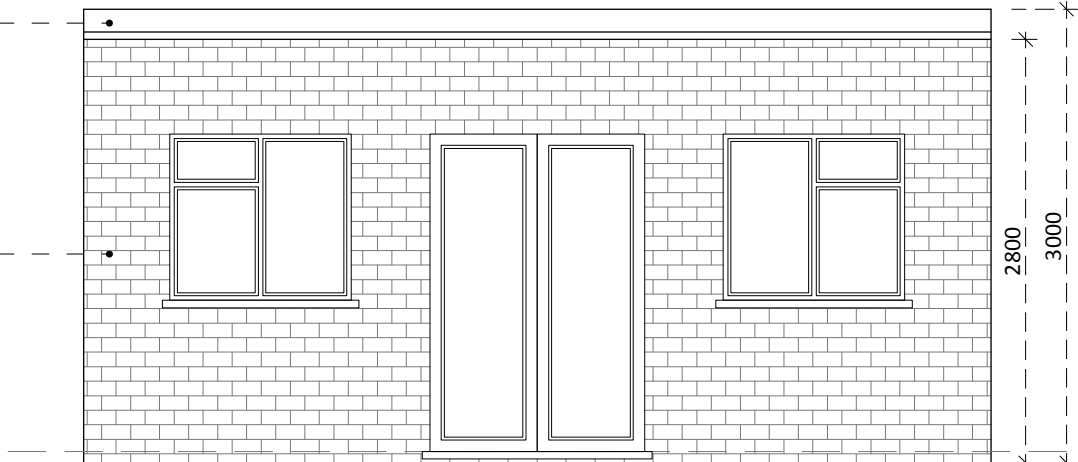


PROPOSED
FRONT ELEVATION

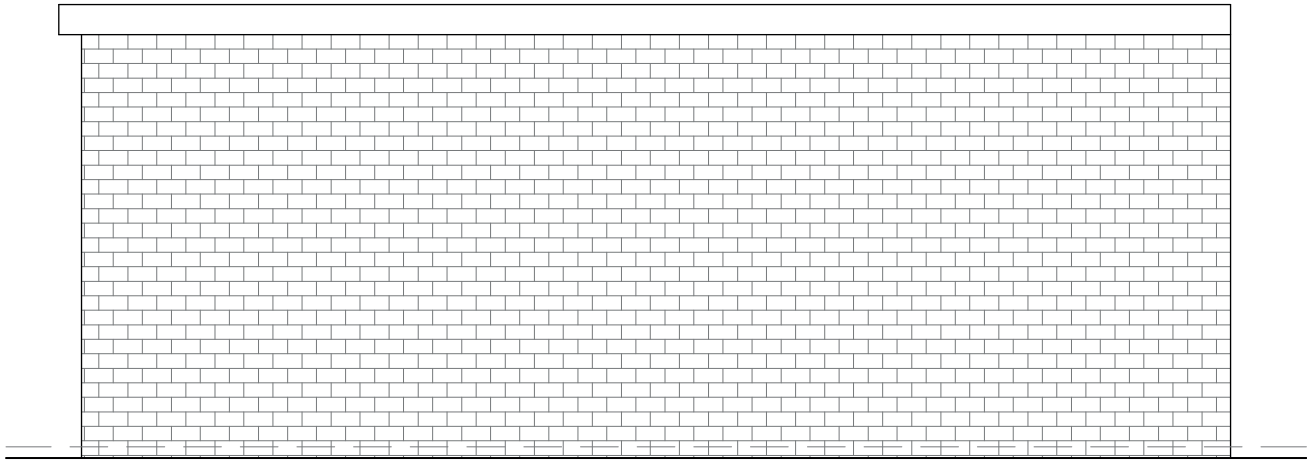

PROPOSED
SIDE (LEFT) ELEVATION

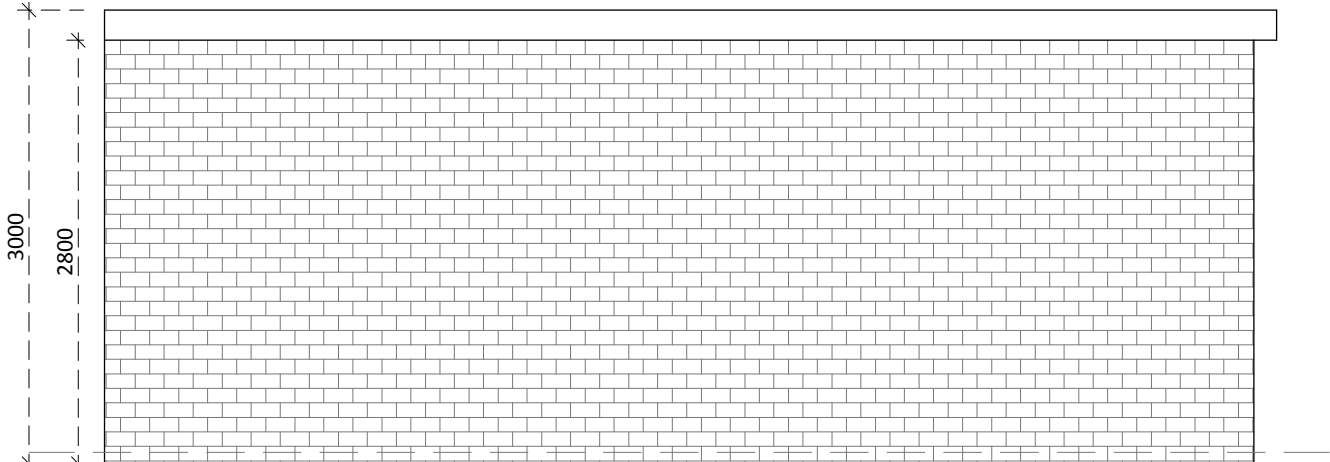

PROPOSED
SIDE (RIGHT) ELEVATION

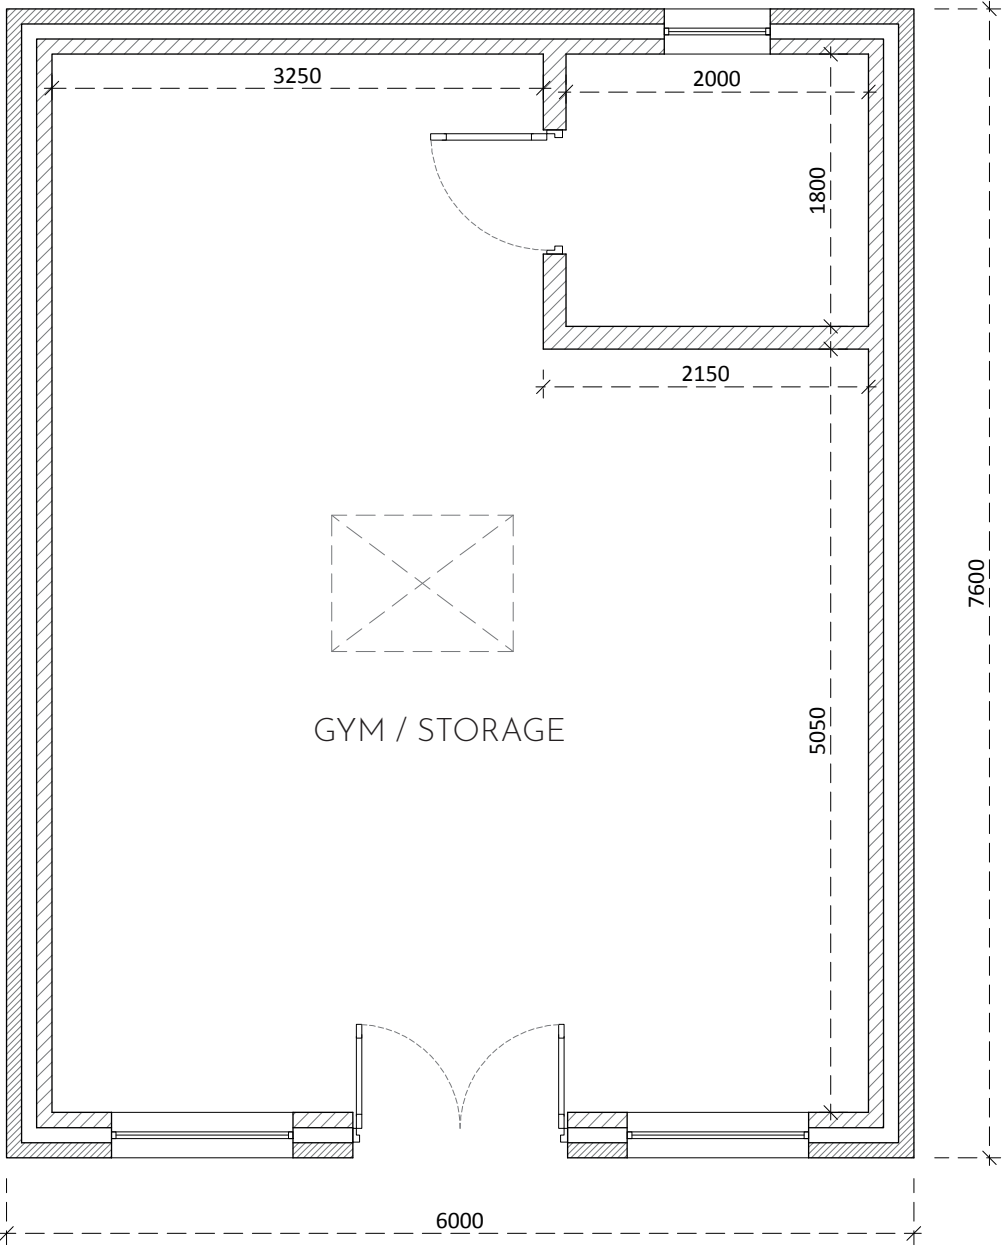

PROPOSED
FLOOR PLAN

SCALE 1:50



- NOTES:
- THIS DRAWING AND THE INFORMATION CONTAINED IS THE PROPERTY OF SPARROW DESIGN & BUILD AND IS NOT TO BE COPIED OR PUBLISHED WITHOUT THEIR WRITTEN CONSENT.
- DO NOT SCALE FROM THIS DRAWING, ANY DIMENSIONS SHOWN ARE INDICATIVE ONLY AND ARE SUBJECT TO VERIFICATION ON SITE.THE CONTRACTOR IS TO SET OUT, CHECK AND COORDINATE ALL DIMENSIONS ON SITE DURING THE COURSE OF THE WORKS. THIS DRAWING IS TO BE READ IN CONJUNCTION WITH ALL OTHER ARCHITECTURAL PLANS, STRUCTURAL CALCULATIONS AND SPECIFICATIONS.
 - PRIOR TO COMMENCEMENT OF ANY WORK ON SITE, LOCAL AUTHORITIES APPROVAL MUST BE ACHIEVED.
 - ALL TEMPORARY WORK TO BE CLIENT / CONTRACTORS RESPONSIBILITY.
 - ALL WORKS TO BE CARRIED OUT IN ACCORDANCE WITH THE LATEST APPROPRIATE CODES OF PRACTICE.
 - VERIFY THE LOCATION AND THE DETAILS OF ALL THE SERVICES PRIOR TO ANY EXCAVATION WORK.
 - WHERE WORKS AFFECT A PARTY WALL OR INVOLVE EXCAVATIONS WITH IN 3m OF ADJOINING BUILDINGS, PARTY WALL AGREEMENT SHALL BE IN PLACE PRIOR TO COMMENCEMENT OF ANY WORKS.
 - TILL TECHNICAL APPROVAL HAS BEEN OBTAINED FROM THE RELEVANT TECHNICAL AUTHORITIES OR STATUTORY BODIES, IT SHOULD BE UNDERSTOOD THAT ALL DRAWINGS ARE ISSUED AS PRELIMINARY AND NOT FOR CONSTRUCTION.

STAGE:	PLANNING	
CLIENT:	MR TARSEM SINGH 45 LOTHIAN AVENUE HAYES, UB4 OEG	
PROJECT:	PROPOSED REAR OUTBUILDING	
FILE:	DWG/UB40EG/106 PROPOSED PLANS AND ELEVATIONS	
REVISION:	A	DRAWN: VP
SCALE:	1:50/A2	DATE: 17.05.2025