

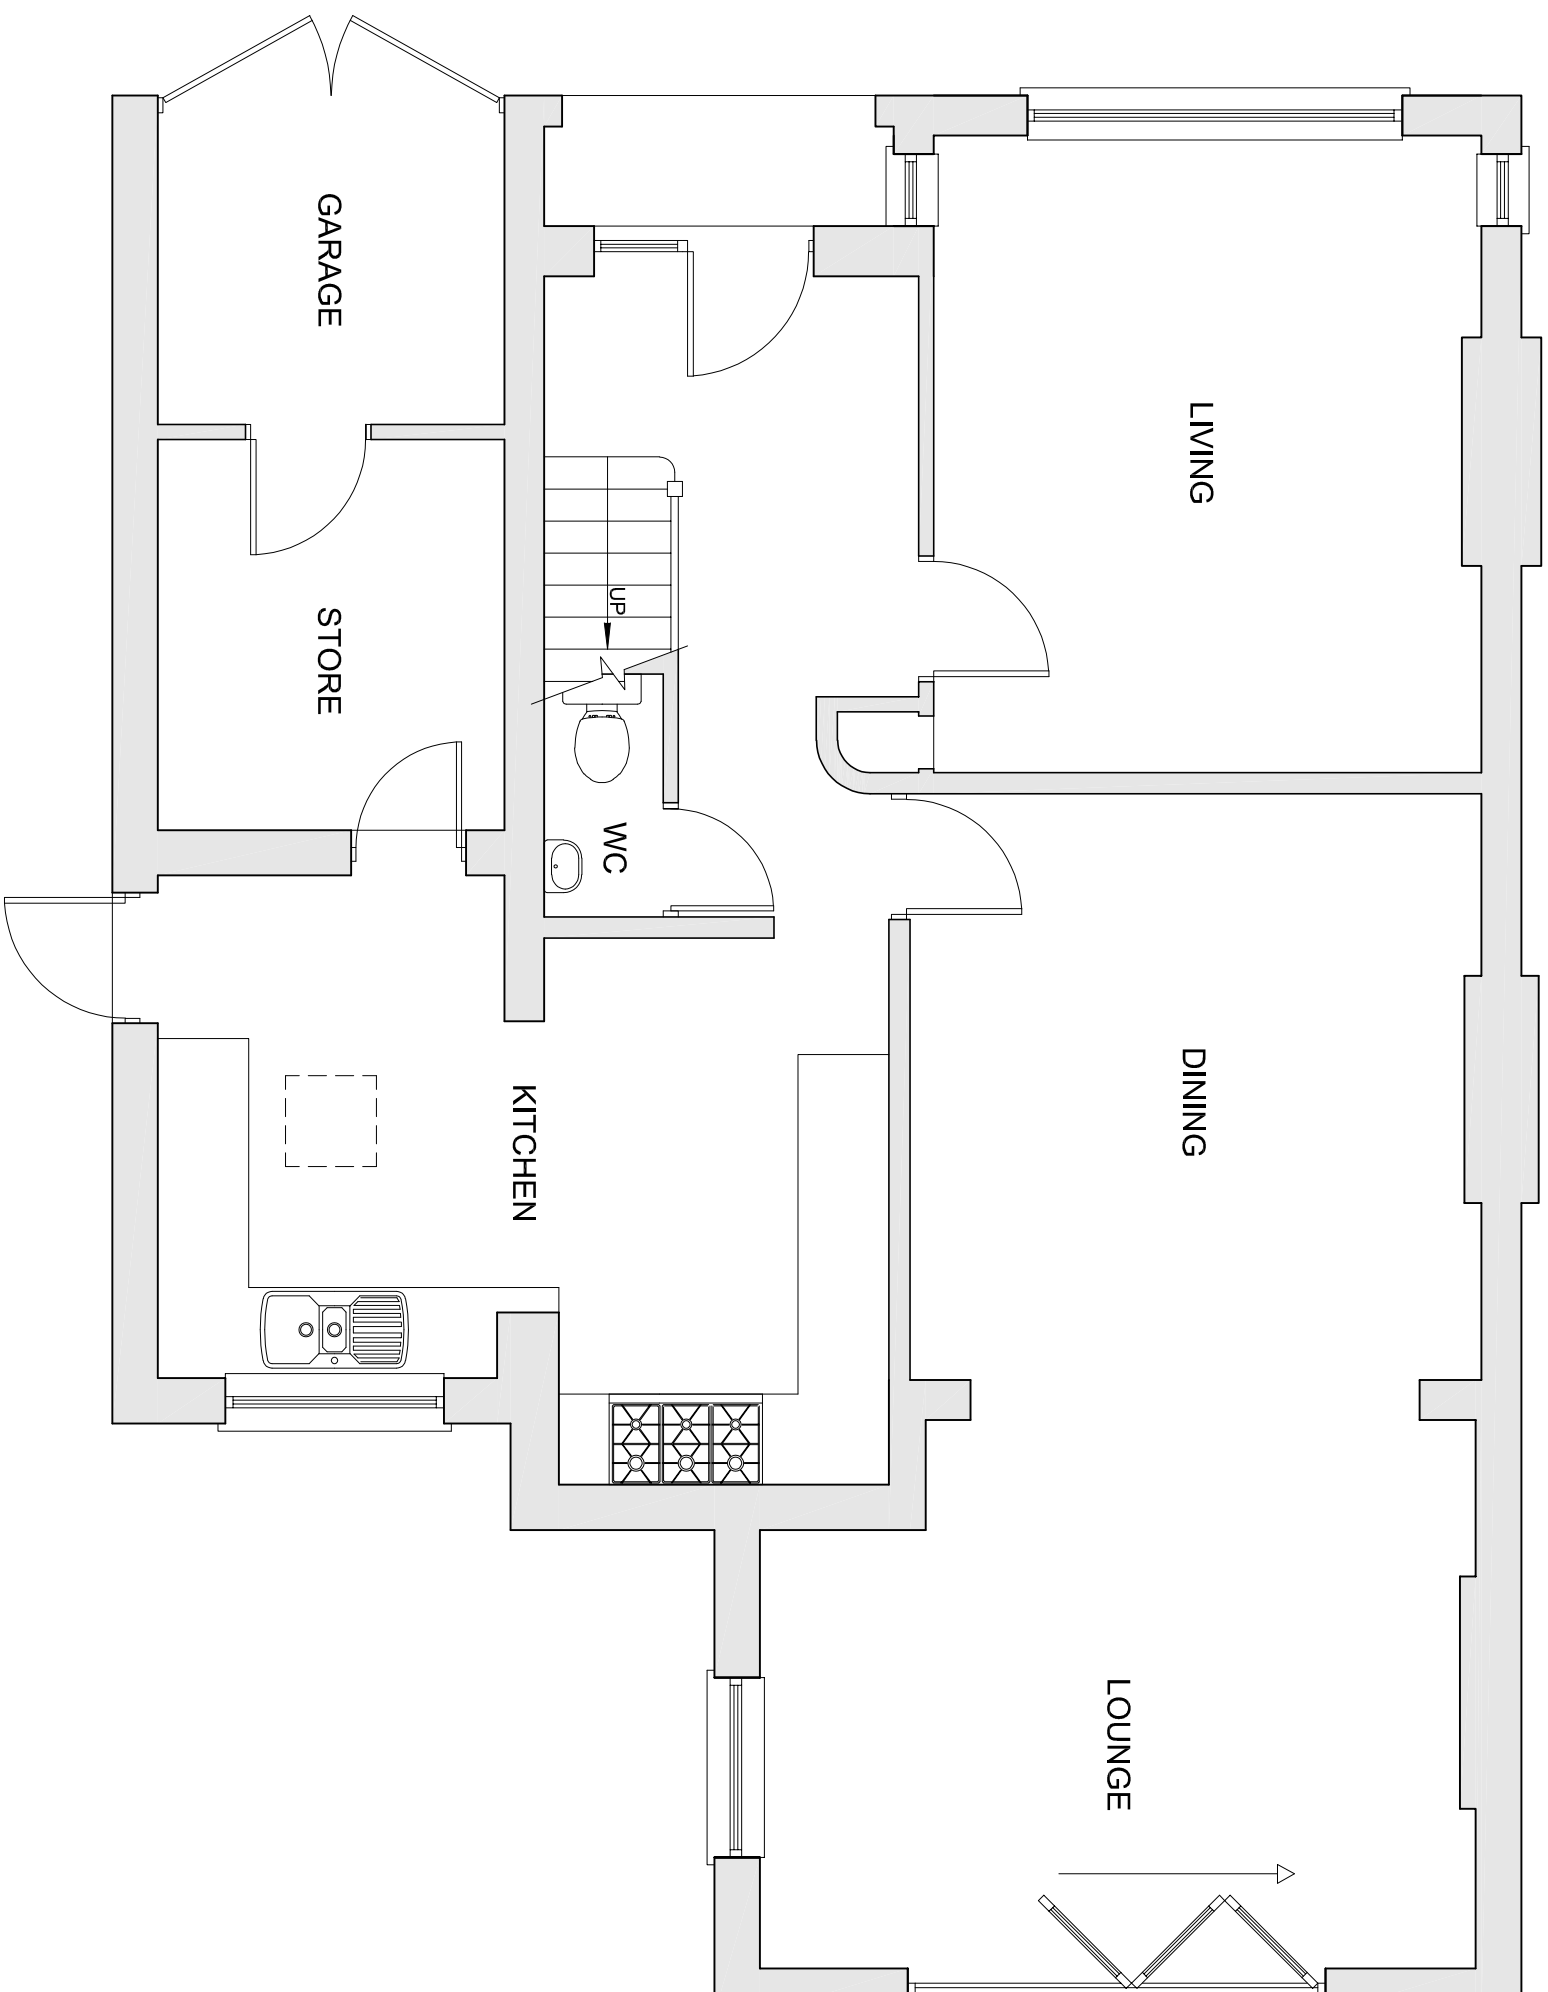


**BOUNDARY LINE**

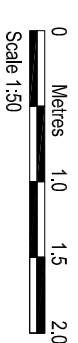

BOUNDARY LINE

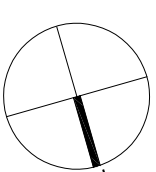

AMENDMENTS	DATE	REV.
<p>Directions, units and levels, where given are only appropriate and subject to due survey. All dimensions are to be checked on site. If there is dimension only are to be taken from the drawing. The drawing is to be read in conjunction with all relevant standards and/or specifications. drawings/documents and any discrepancies or violations are to be notified to the architect before official work commences. This drawing is copyright and remains the property of the Architect.</p>		

chartered architect

www.bmurraydesign.co.uk

13 MERRYFIELDS, UXBRIDGE, MIDDLESEX UB82B  
TEL: 07958 471714 EMAIL: BMURRAYDESIGN@YAHOO.CO.UK

PROJECT  
41 CRANBOURNE ROAD  
NORTHWOOD  
HA6 1JZ

CLIENT  
MARK EAGLESTONE

DRAWING  
EXISTING GROUND FLOOR PLAN

SCALE	1:50 @ A3	DRAWING NUMBER	R
DATE	APR 2023	1194-2	
DRAWN	BM		